


LEGENDS:-	
SYMBOL	DESCRIPTION
	150# RCC HUME PIPE NP2 FOR H.T CABLE BELOW 1000mm FROM GROUND LEVEL
	200# RCC HUME PIPE NP2 FOR LT CABLE BELOW 600mm FROM GROUND LEVEL FROM CSS/PSS TO METER BOARD
	200# RCC HUME PIPE NP2 FOR LT CABLE BELOW 600mm FROM GROUND LEVEL FROM METER BOARD TO PLOTS
	100# HDPE FOR LV CABLE BELOW 450mm FROM GROUND LEVEL
	900X900X1200D MANHOLE FOR H.T CABLES
	600X600X800D MANHOLE FOR LT CABLES
	450X450X600D MANHOLE FOR LV CABLES
	50# PVC PIPE FOR CABLE ENTRY IN PLOT
	32# PVC PIPE FOR CABLE ENTRY IN PLOT
	METER BOARD
	GI EARTHING EARTH ELECTRODE (FOR BODY)
	GI EARTHING EARTH ELECTRODE (FOR NEUTRAL)

NOTE:- FOR FEEDER PILLAR TO METER BOARD TO PLOT FOR CABLE SIZE REFER TO SLD

FIT. NO.	EQUIPMENT NAME	MATERIAL	QTY.
EP-1&2	HT METER	GI CHEMICAL	2
EP-3&4	CSS-1 (800 KVA) NEUTRAL	COPPER CHEMICAL	2
EP-5&6	CSS-1 (800 KVA) BODY	GI CHEMICAL	2
EP-7&8	CSS-2 (800 KVA) NEUTRAL	COPPER CHEMICAL	2
EP-9&10	CSS-2 (800 KVA) BODY	GI CHEMICAL	2
EP-11&12	DG SET-1 (62.5 KVA) NEUTRAL	COPPER CHEMICAL	2
EP-13&14	DG SET-1 (62.5 KVA) BODY	GI CHEMICAL	2
EP-15&16	METER BOARD-1TO-4	GI CHEMICAL	4
EP-17&18	EXTERNAL LIGHT & EXTERNAL LIGHT FEEDER	GI CHEMICAL	5

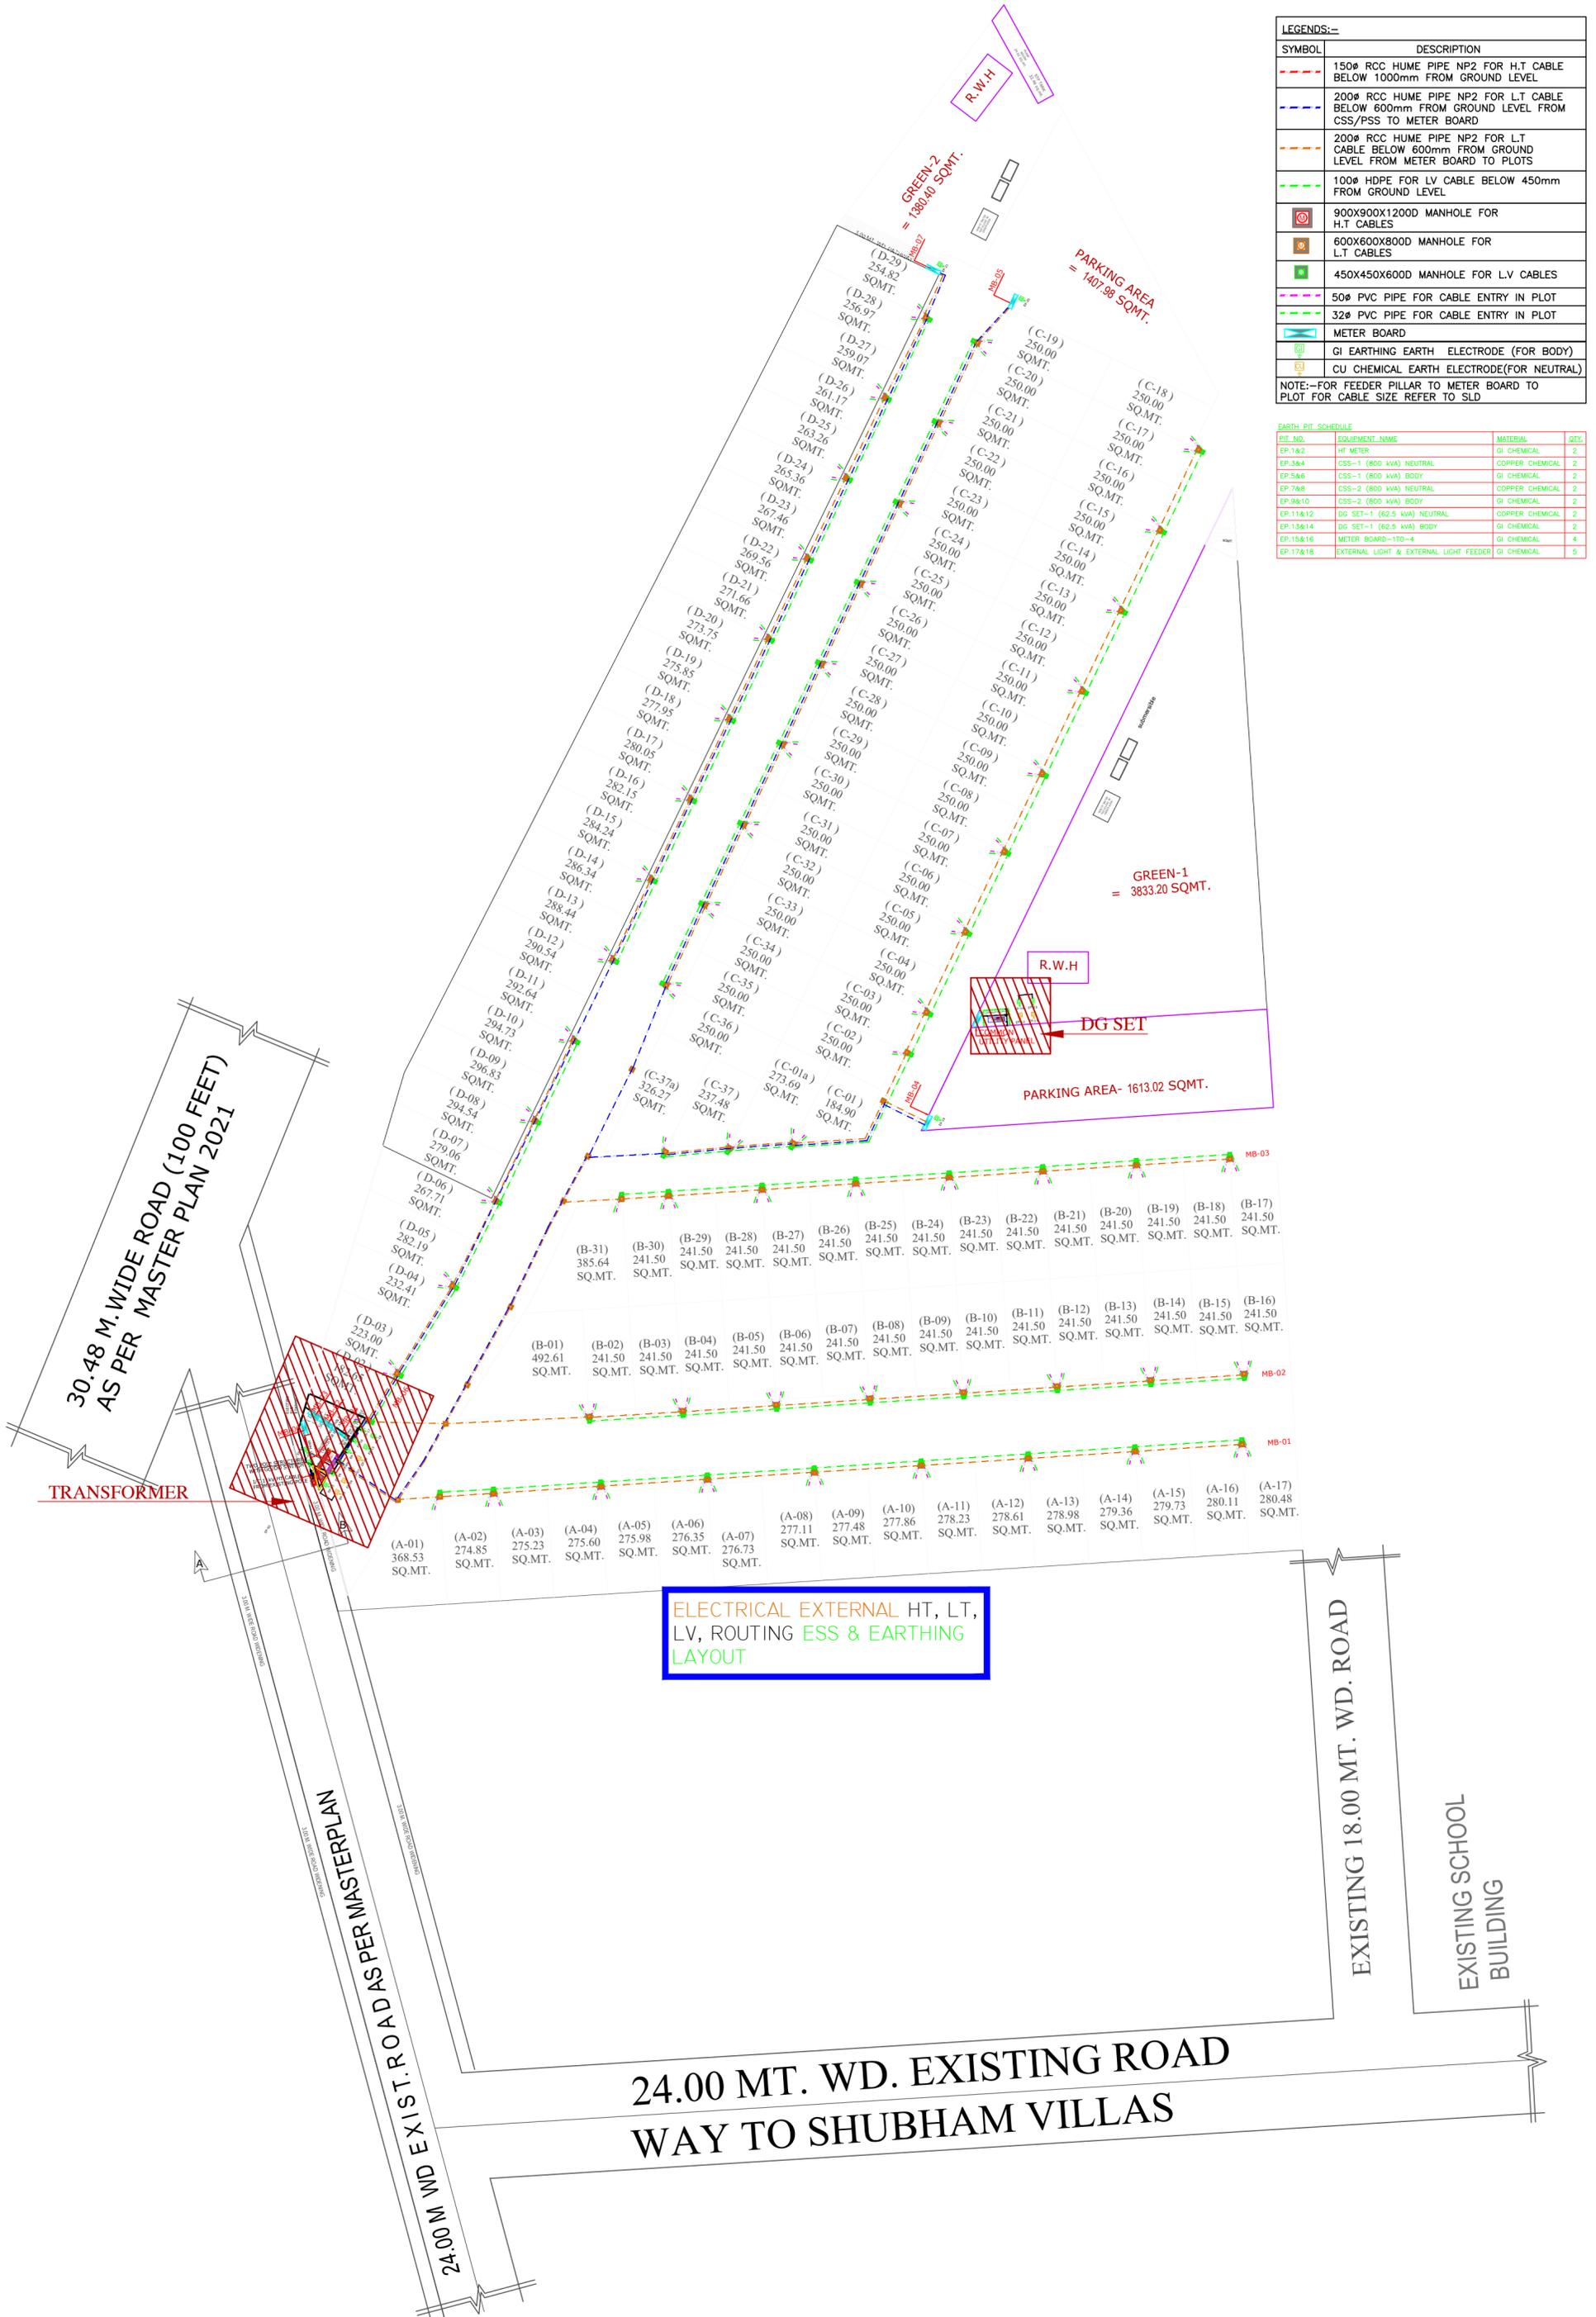

CLIENT:	ANANDAM HIGHSTREET	PROJECT:	AT MORADABAD	DATE OF ISSUE:	28-08-23	DEALT BY:	AMIT	ARCHITECT:	VINAYAK GUPTA B.ARCH.MARCH(LONDON)
SHEET TITLE:	ELECTRICITY PLAN			DRG NO:					ARCHANA RAJ PLANNERS AND CONSULTANTS PLOT NO. 10, SHARDA MARG, OPP. CIVIL LINES POLICE STATION, MORADABAD MOB. +91 9359438900 E-MAIL: arpj@outlook.com, vinayak_gupta2002@yahoo.com