
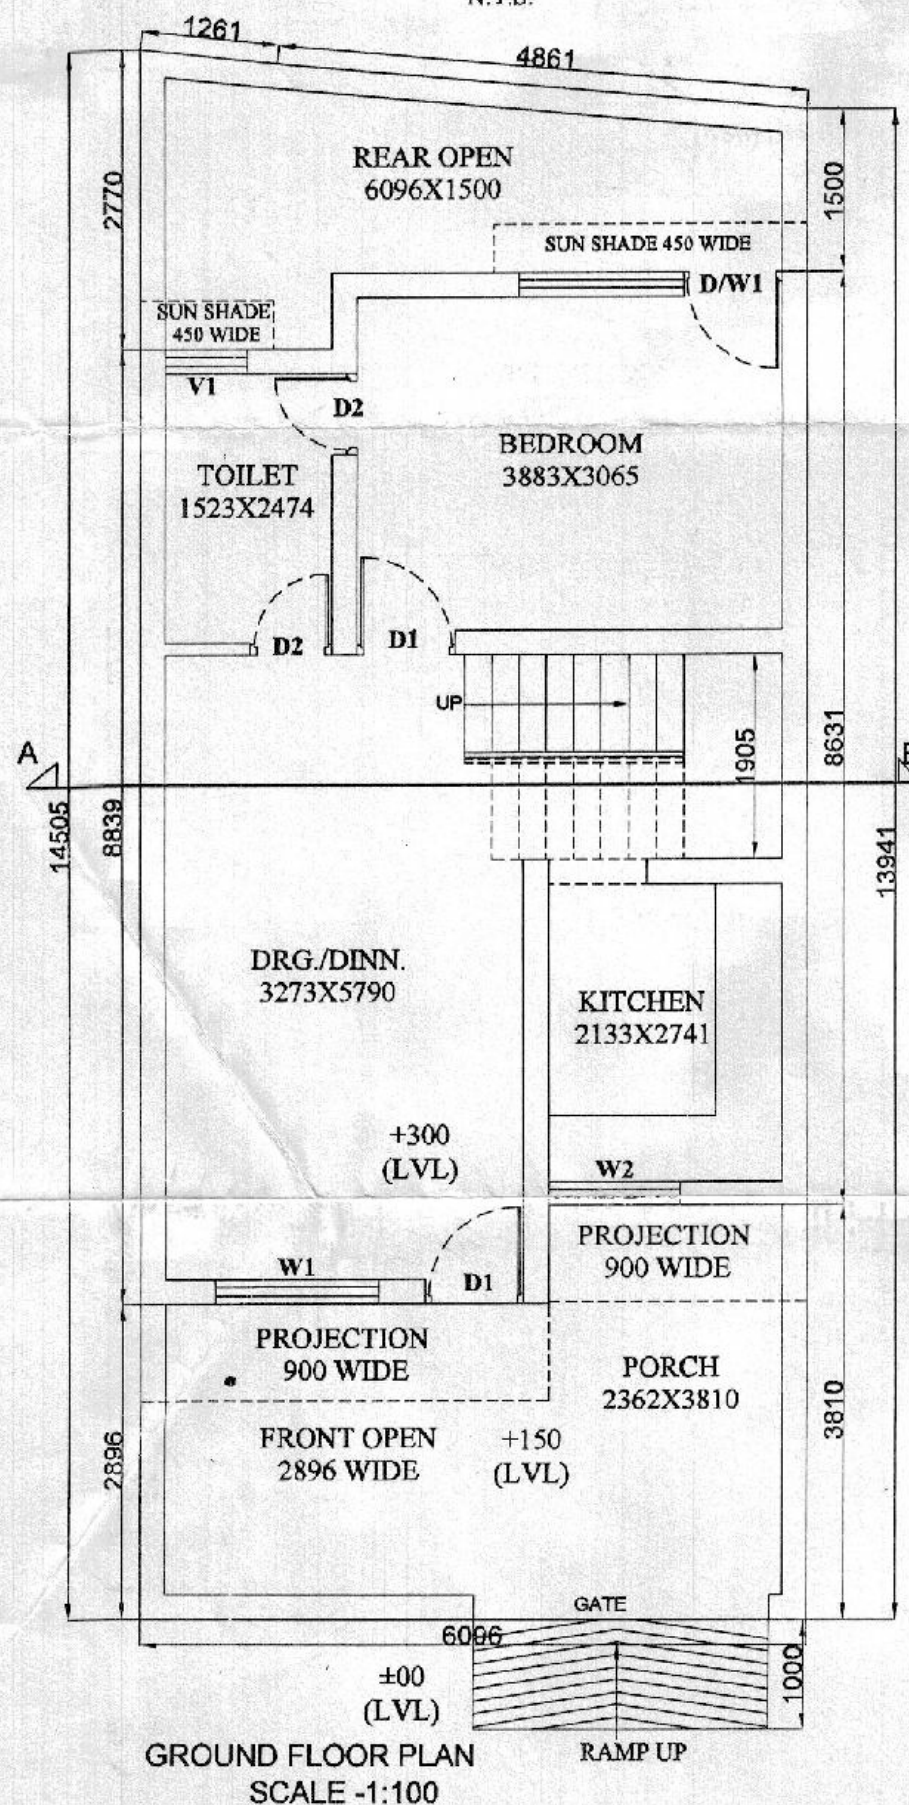
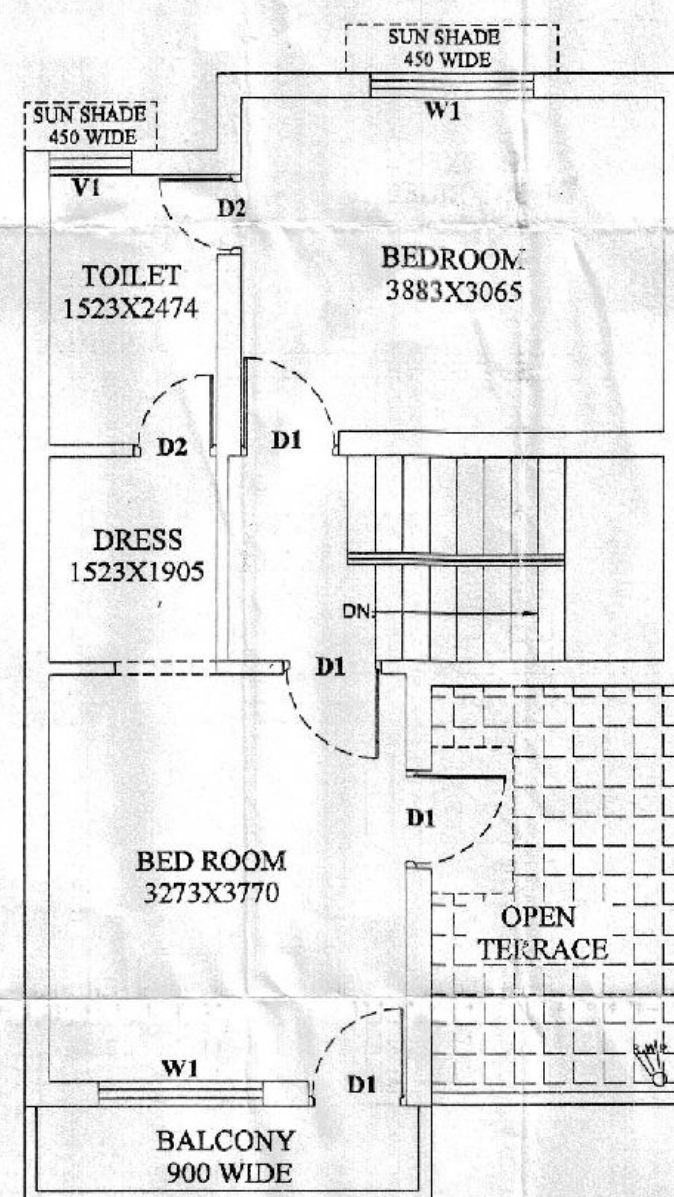
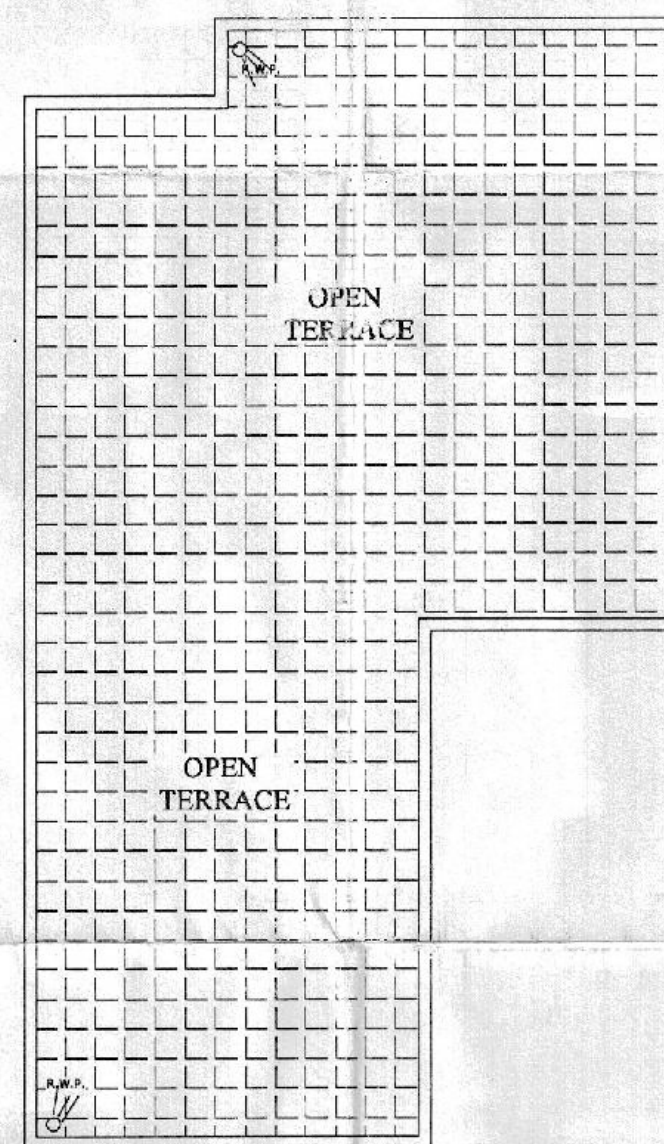
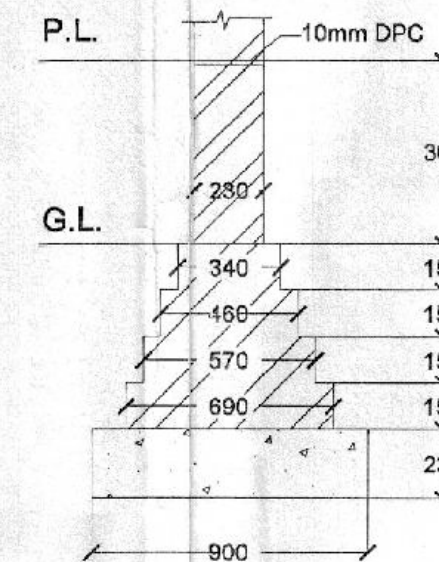
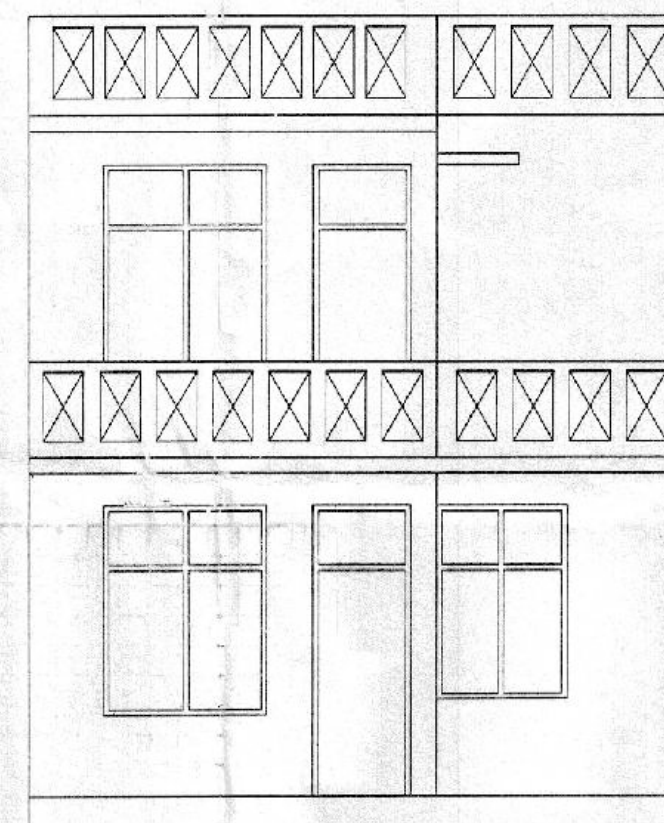
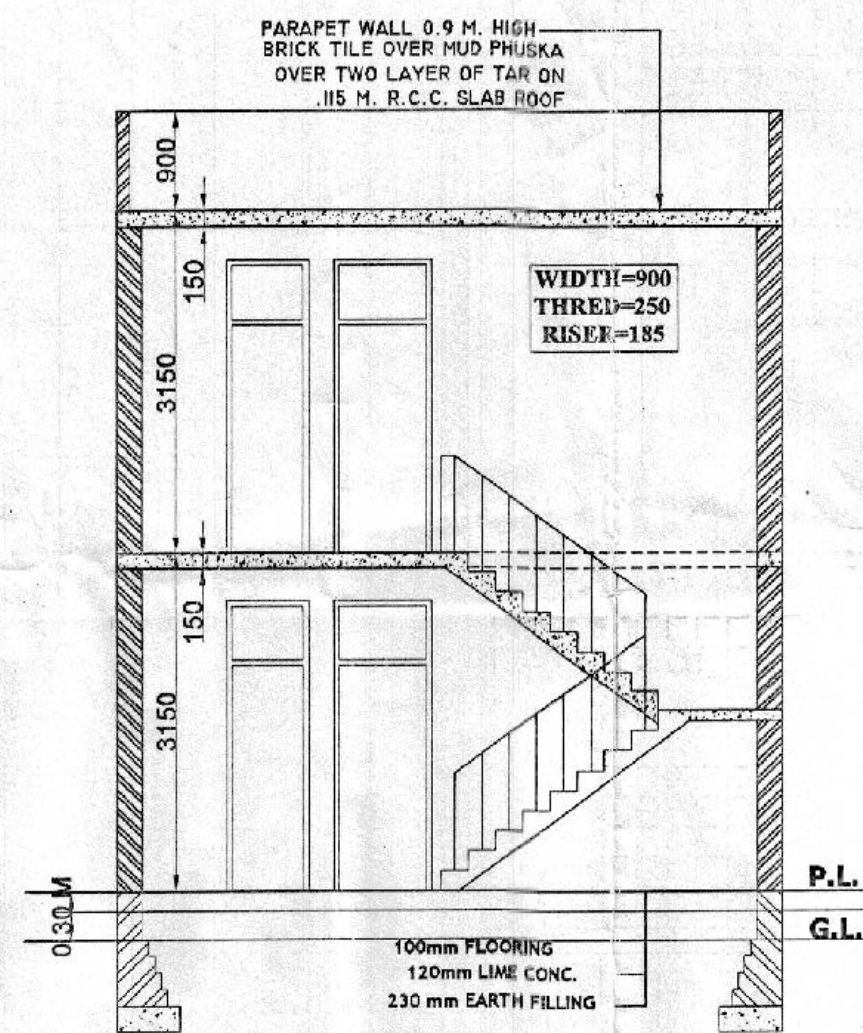


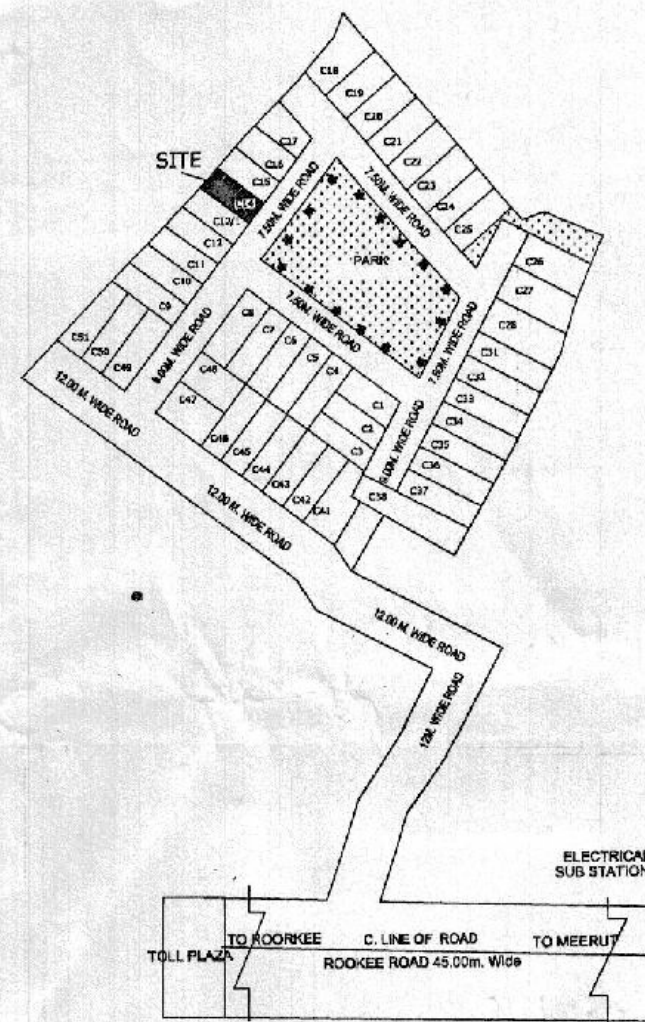

भवन निर्माण पूर्ण होने तथा उपयोग में लाने से पूर्व प्राधिकरण में आवेदन कर प्रथम प्रमाण-पत्र प्राप्त किया

मेरठ विकास प्राधिकरण
मेरठ
मानचित्र सं. 1503/14
दिनांक 21/9/15 से दिनांक 2/10/2000 तक
स्वीकृत
प्रमाण-पत्र

स्थल पर भूखण्ड/भवन के अथवा स्थित भवन/वाले क्षेत्र को कवर नहीं किया जायेगा

मानचित्र की स्वीकृति से किसी के स्वामित्व पर कोई प्रतिस्पर्धा प्रभाव नहीं होगा।

मानचित्र सं. 1503/14
जै. 1
अवर अभियन्ता

AREA CHART	SQMT.
TOTAL PLOT AREA	86.68
PROP. COVD. AREA OF G.F.	54.79
OPEN AREA	31.89
PROP. COVD. AREA OF F.F	47.77
TOTAL PROP. COVD. AREA	102.56

SCHEDULE OF DOORS			SCHEDULE OF WINDOWS		
SYMB.	WIDTH	HEIGHT	SYMB.	WIDTH	HEIGHT
D1	900	2700	W1	1500	1950
D2	750	2700	W1	1200	1800
D/W1	2400	2700	V1	750	600

SPECIFICATION
1 : 1:2:4 CEMENT CONC. SHALL BE USED
2 : BRICK WORK IN 1:6 & 1:8 IN CEMENT CONC. FOUNDATION & SUPER STRUCTURE USED
3 : B.K. TILES OVER MUD PHUSKA OVER TWO LAYER OF TAR ON R.C.C. SLAB
4 : SAL WOOD SHALL BE USED
5 : G.I. PIPE SHALL BE USED

PROPOSED RESIDENTIAL BUILDING PLAN ON PLOT NO.-C14, VARDHAMAN EMERALD GREENS COLONY, ROORKEE ROAD MEERUT (U.P.)

OWNER'S NAME: M/S AJANTA COLONIZERS LTD.
DIRECTION:

APPLICANT SIGN
FOR M/S AJANTA COLONIZERS LTD.
DIRECTOR
UTKARSH JAIN

ARCHITECT SIGN

Mr. SURESH CHANDRA GUPTA
Approved Engineer Registration No. 81
Development Authority, Meerut
489/3, Shastri Nagar, Meerut

DRG. BY: VIPIN RAJPUT

