




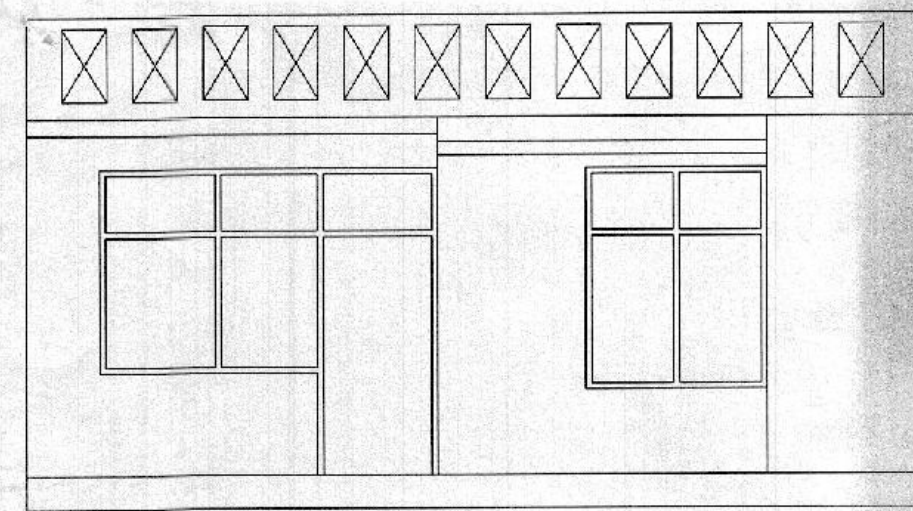


FRONT ELEVATION  
SCALE -1:100

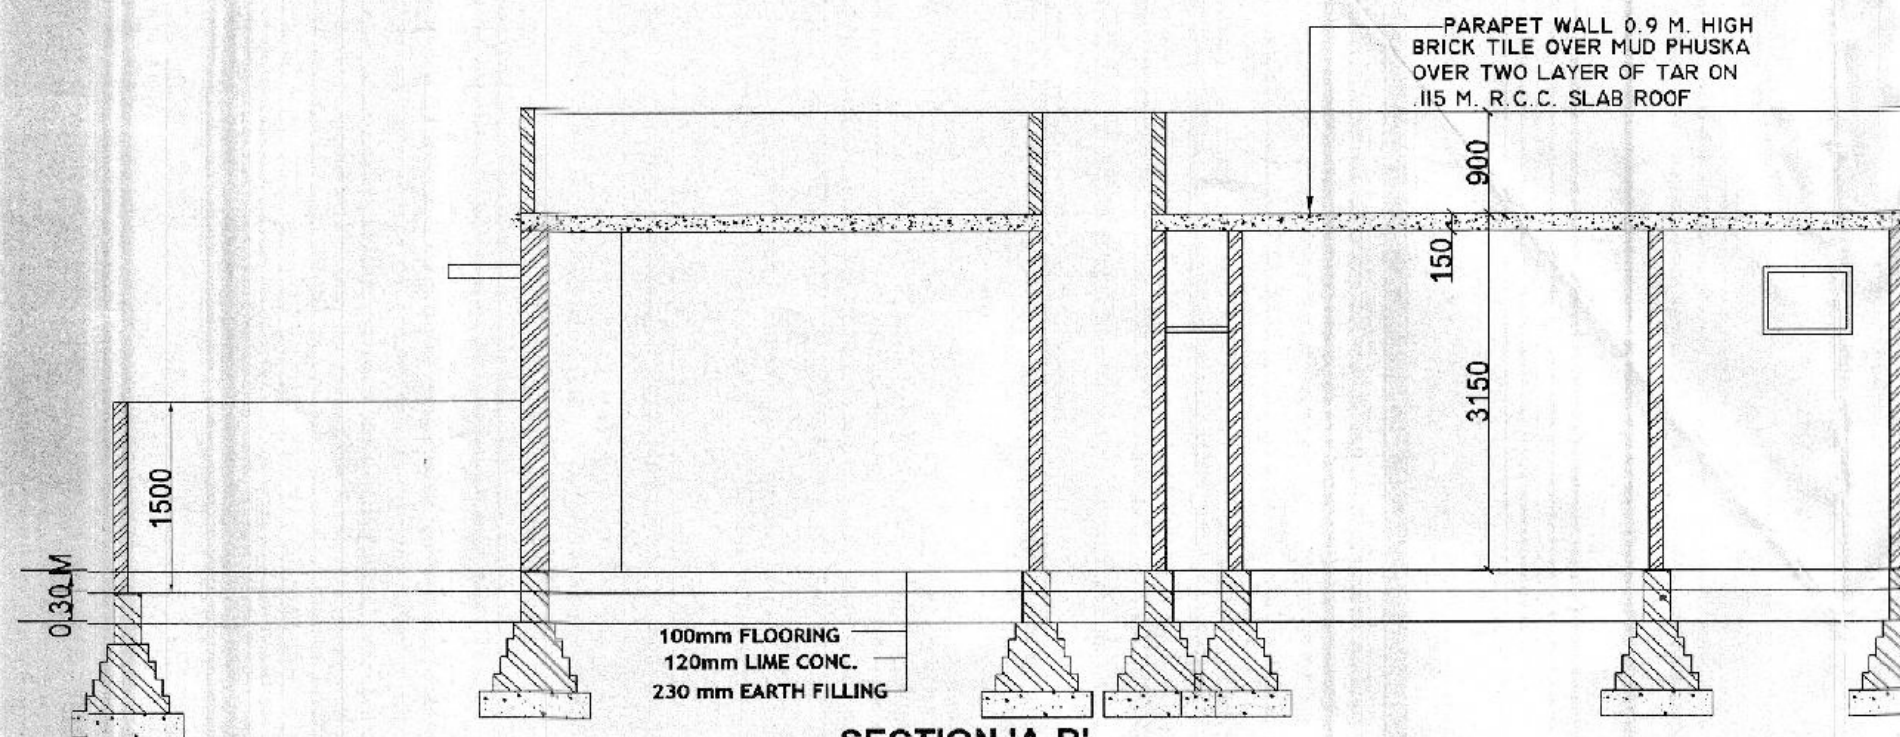


SECTION 'A-B'  
SCALE -1:100

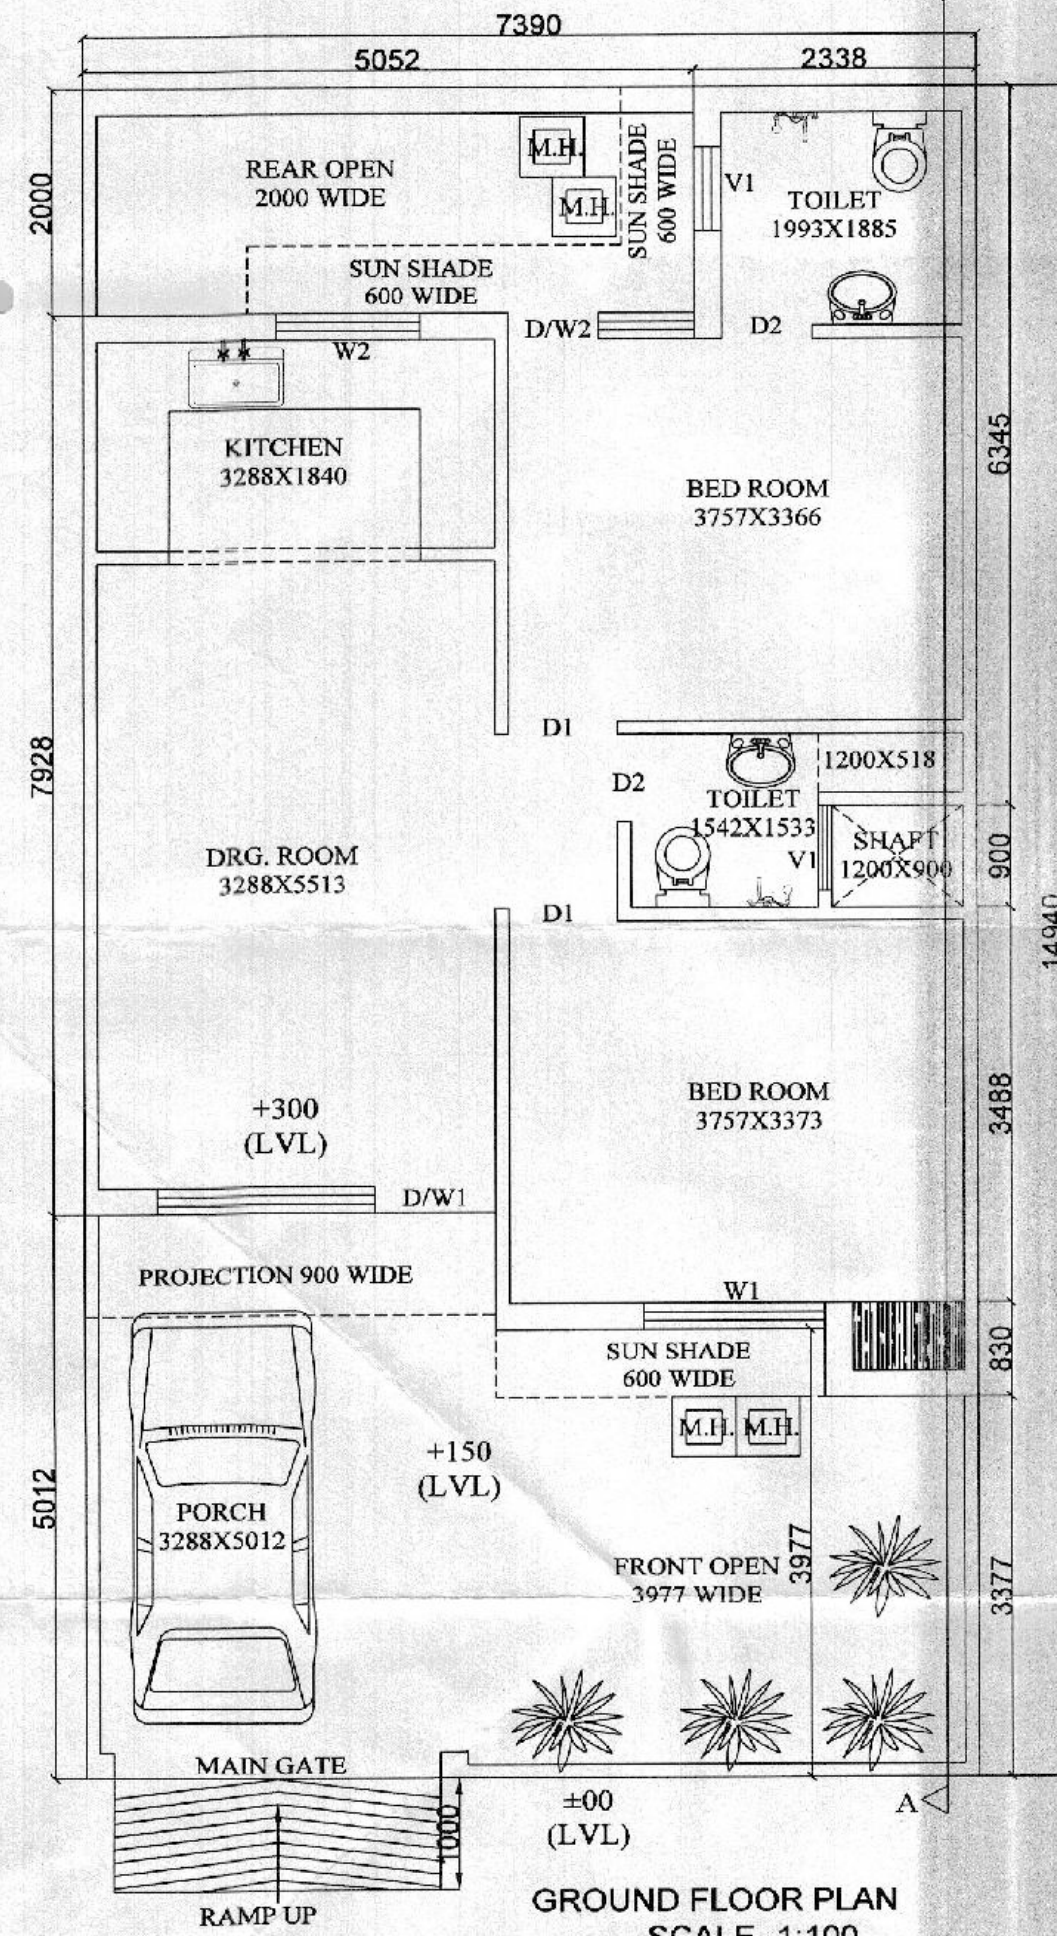


GROUND FLOOR PLAN  
SCALE -1:100

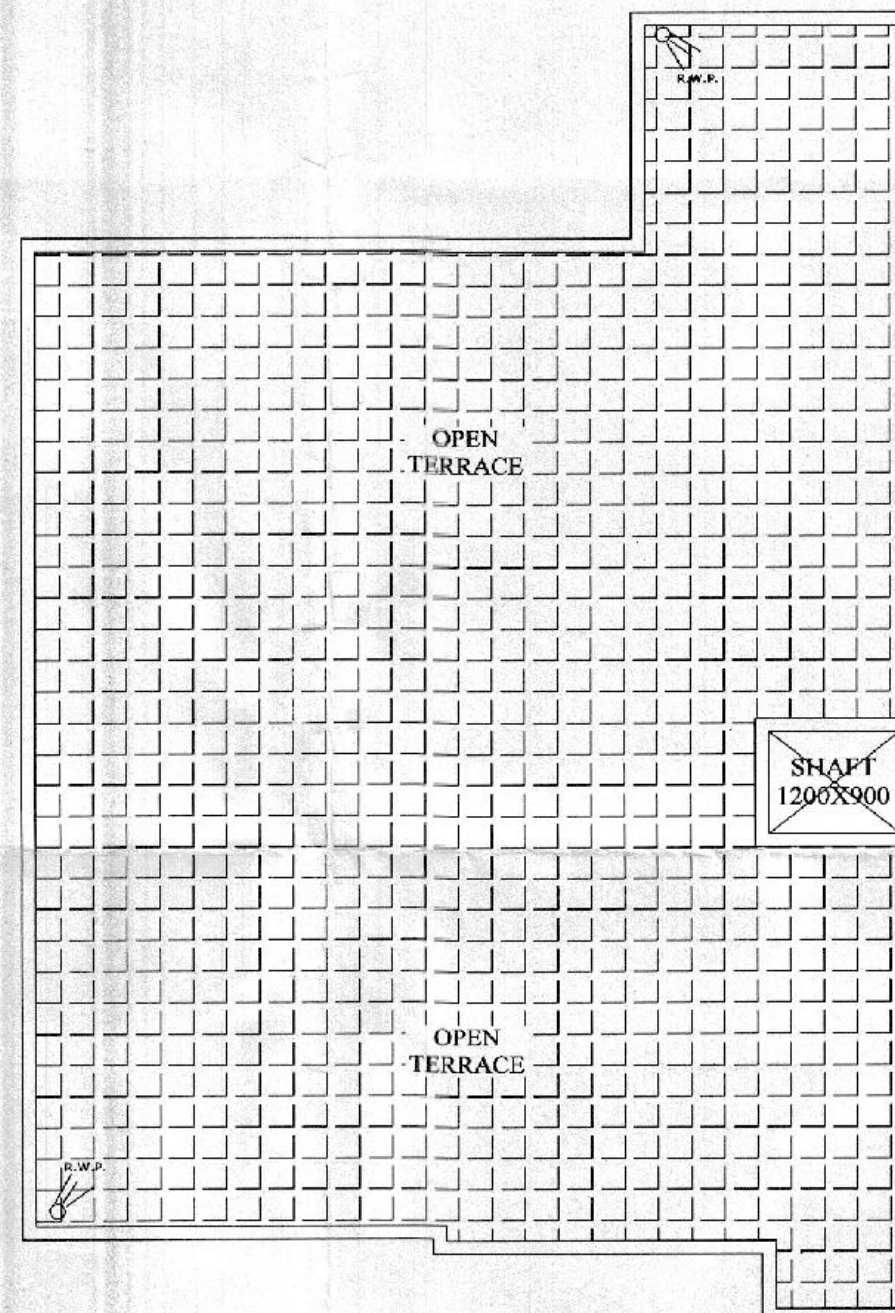


TERRACE PLAN  
SCALE -1:100

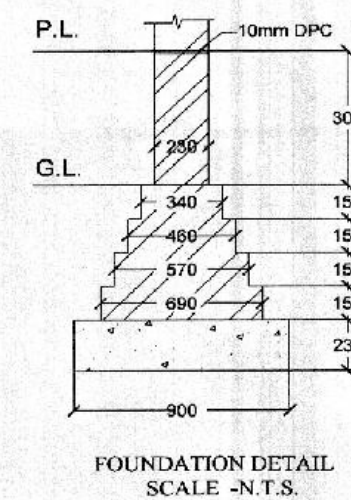






FOUNDATION DETAIL  
SCALE -N.T.S.

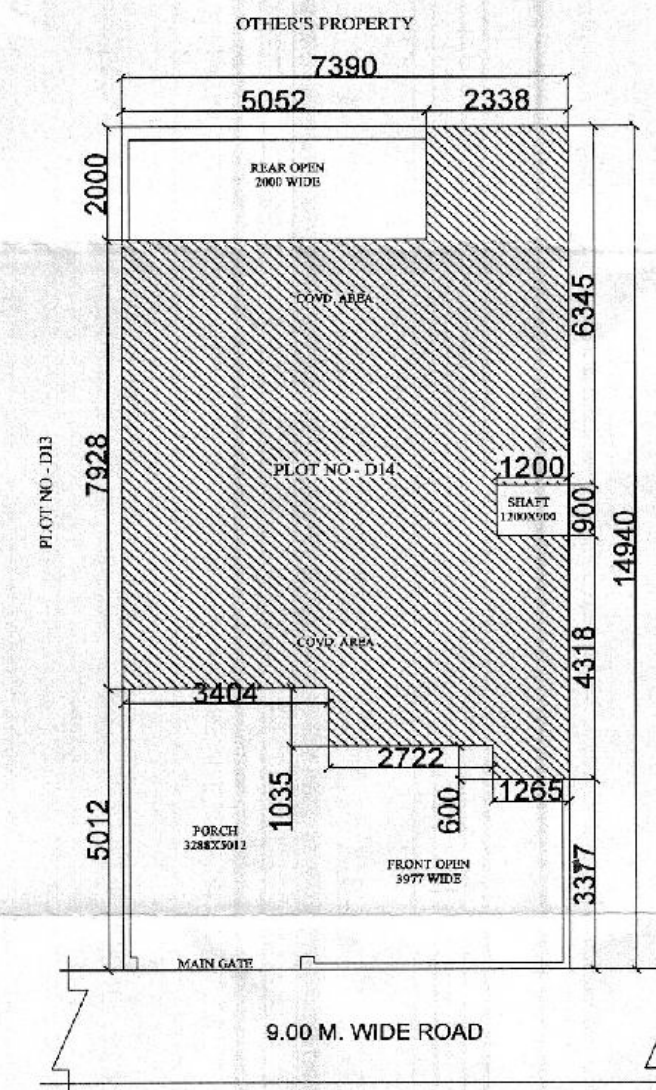

SITE PLAN  
SCALE -1:200

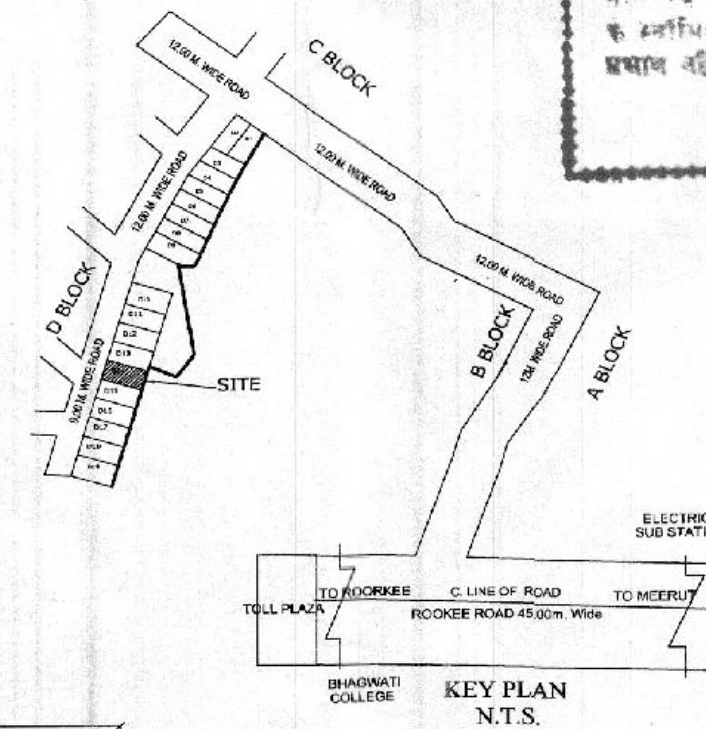

KEY PLAN  
N.T.S.

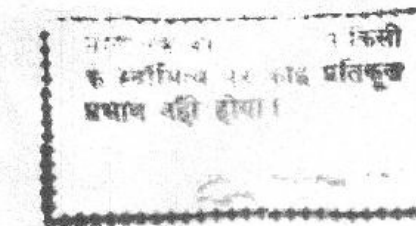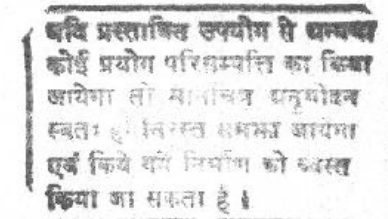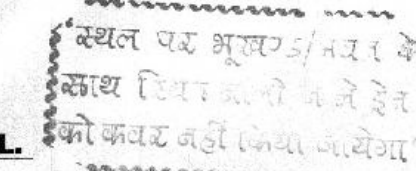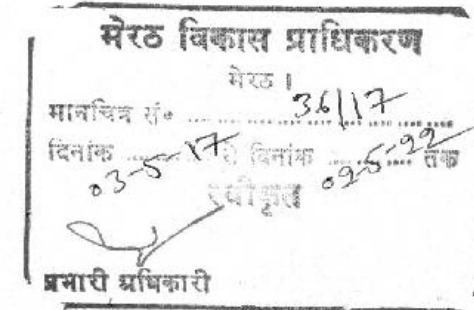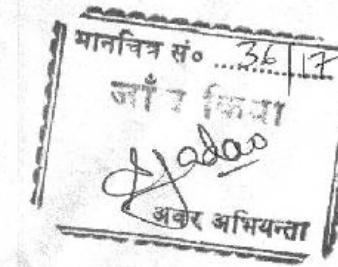

भवन निर्माण पूर्ण होने तथा उपयोग में लाने से पूर्व प्राधिकरण में आवेदन कर पूणता अमान-पत्र प्राप्त किया जाना अनिवार्य है।

| AREA CHART               |  | SQMT.  |
|--------------------------|--|--------|
| TOTAL PLOT AREA          |  | 110.40 |
| PROP. COVD. AREA OF G.F. |  | 67.07  |
| OPEN AREA                |  | 43.33  |
| TOTAL PROP. COVD. AREA   |  | 67.07  |

| SCHEDULE OF DOORS |       |        | SCHEDULE OF WINDOWS |       |        |
|-------------------|-------|--------|---------------------|-------|--------|
| SYMB.             | WIDTH | HEIGHT | SYMB.               | WIDTH | HEIGHT |
| D1                | 900   | 2700   | W1                  | 1500  | 1950   |
| D2                | 750   | 2700   | W2                  | 1200  | 1800   |
| D/W1              | 2800  | 2700   | V1                  | 750   | 600    |
| D/W2              | 1533  | 2700   |                     |       |        |

**SPECIFICATION**  
 1 : 1:2:4 CEMENT CONC. SHALL BE USED  
 2 : BRICK WORK IN 1:6 & 1:8 IN CEMENT CONC. FOUNDATION & SUPER STRUCTURE USED  
 3 : B.K. TILES OVER MUD PHUSKA OVER TWO LAYER OF TAR ON R.C.C. SLAB  
 4 : SAL WOOD SHALL BE USED  
 5 : G.I. PIPE SHALL BE USED

**PROPOSED RESIDENTIAL BUILDING  
 PLAN ON PLOT NO.-D14, VARDHAMAN  
 EMERALD GREENS COLONY,  
 ROORKEE ROAD MEERUT (U.P.)**

OWNER'S NAME: M/S AJANTA COLONIZERS LTD.  
 DIRECTION:

APPLICANT SIGN  
 FOR M/S AJANTA COLONIZERS LTD.  
 DIRECTOR   
 UTKARSH JAIN

ARCHITECT SIGN  
  
 Dr. SURESH CHANDRA GUPTA  
 Approved Engineer Registration No. 21  
 Development, Meerut  
 48913, Sastri Nagar, Meerut  
 DRG. BY-VIPIN RAJPUT