




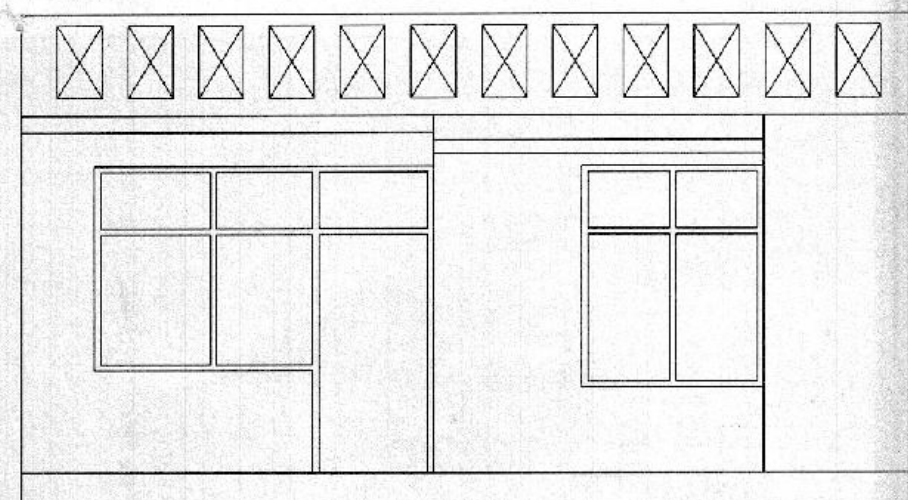


FRONT ELEVATION
SCALE -1:100

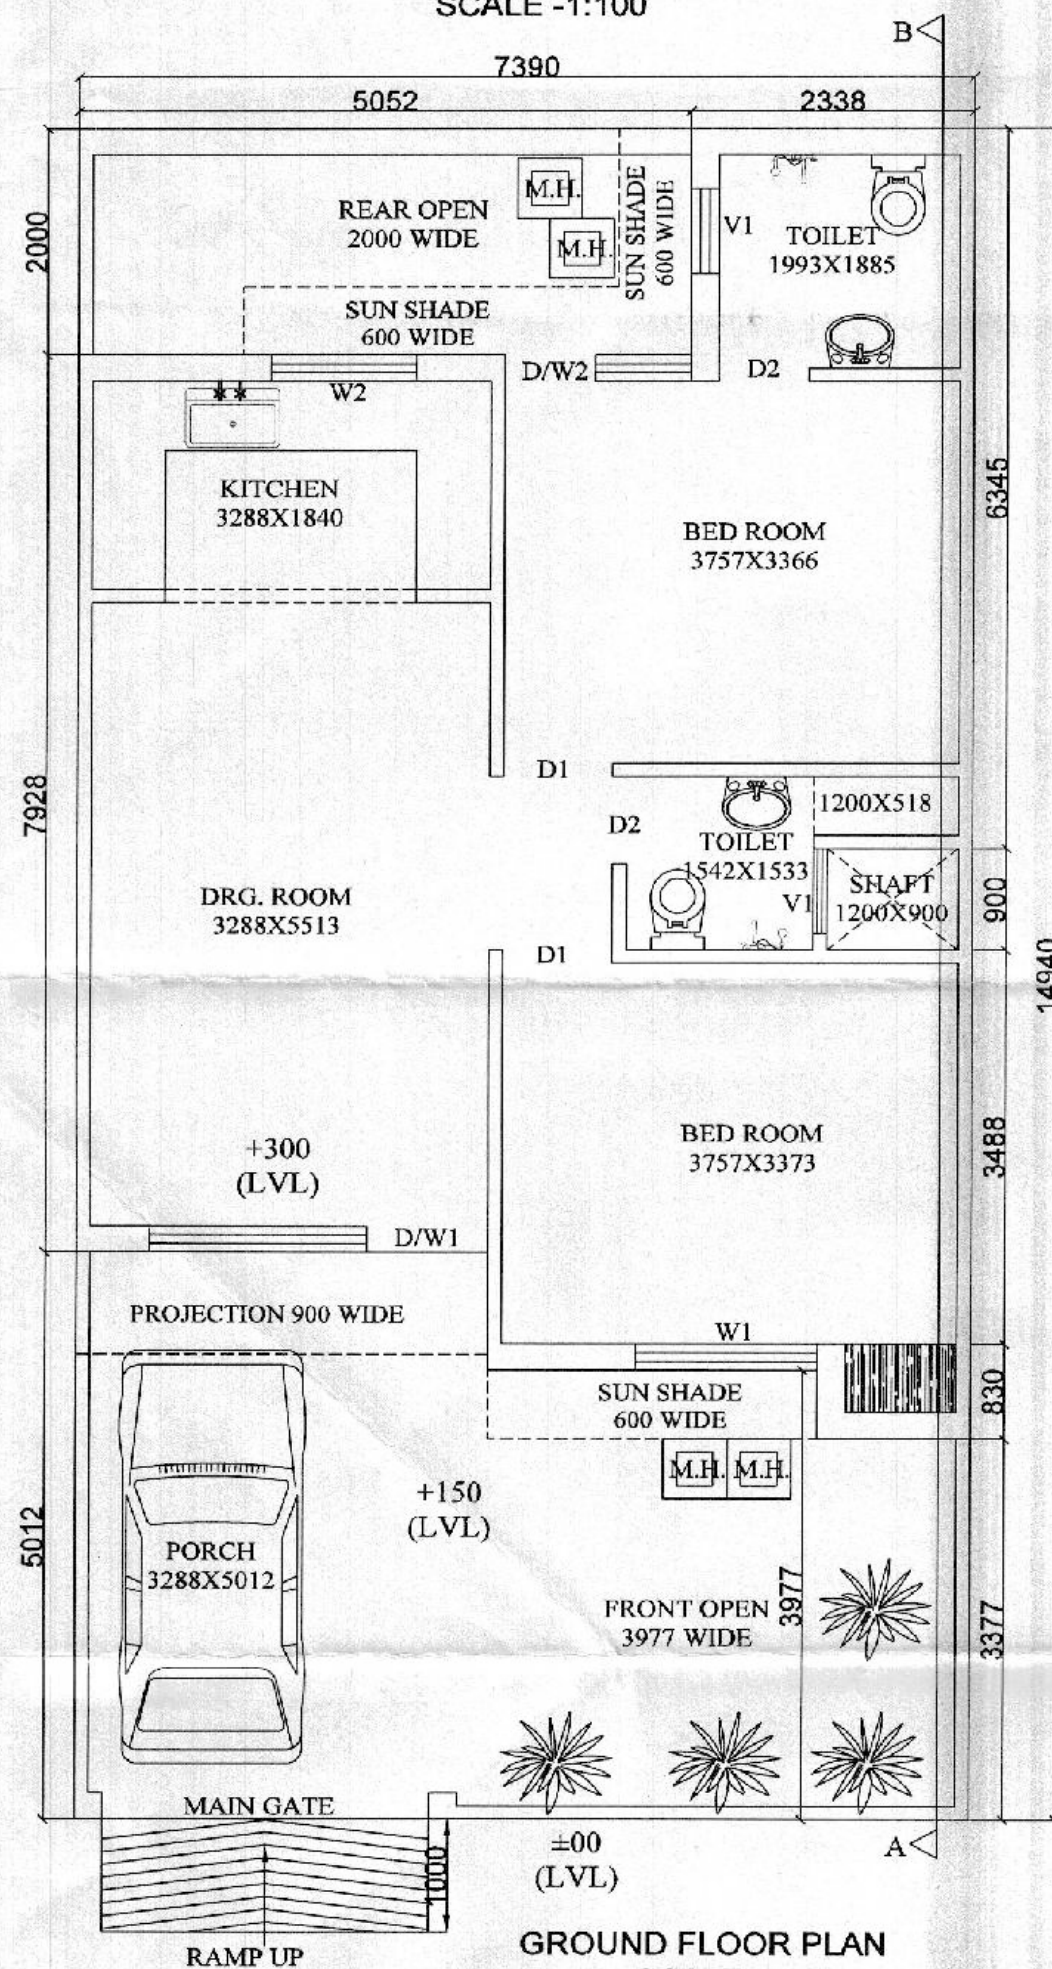


GROUND FLOOR PLAN
SCALE -1:100

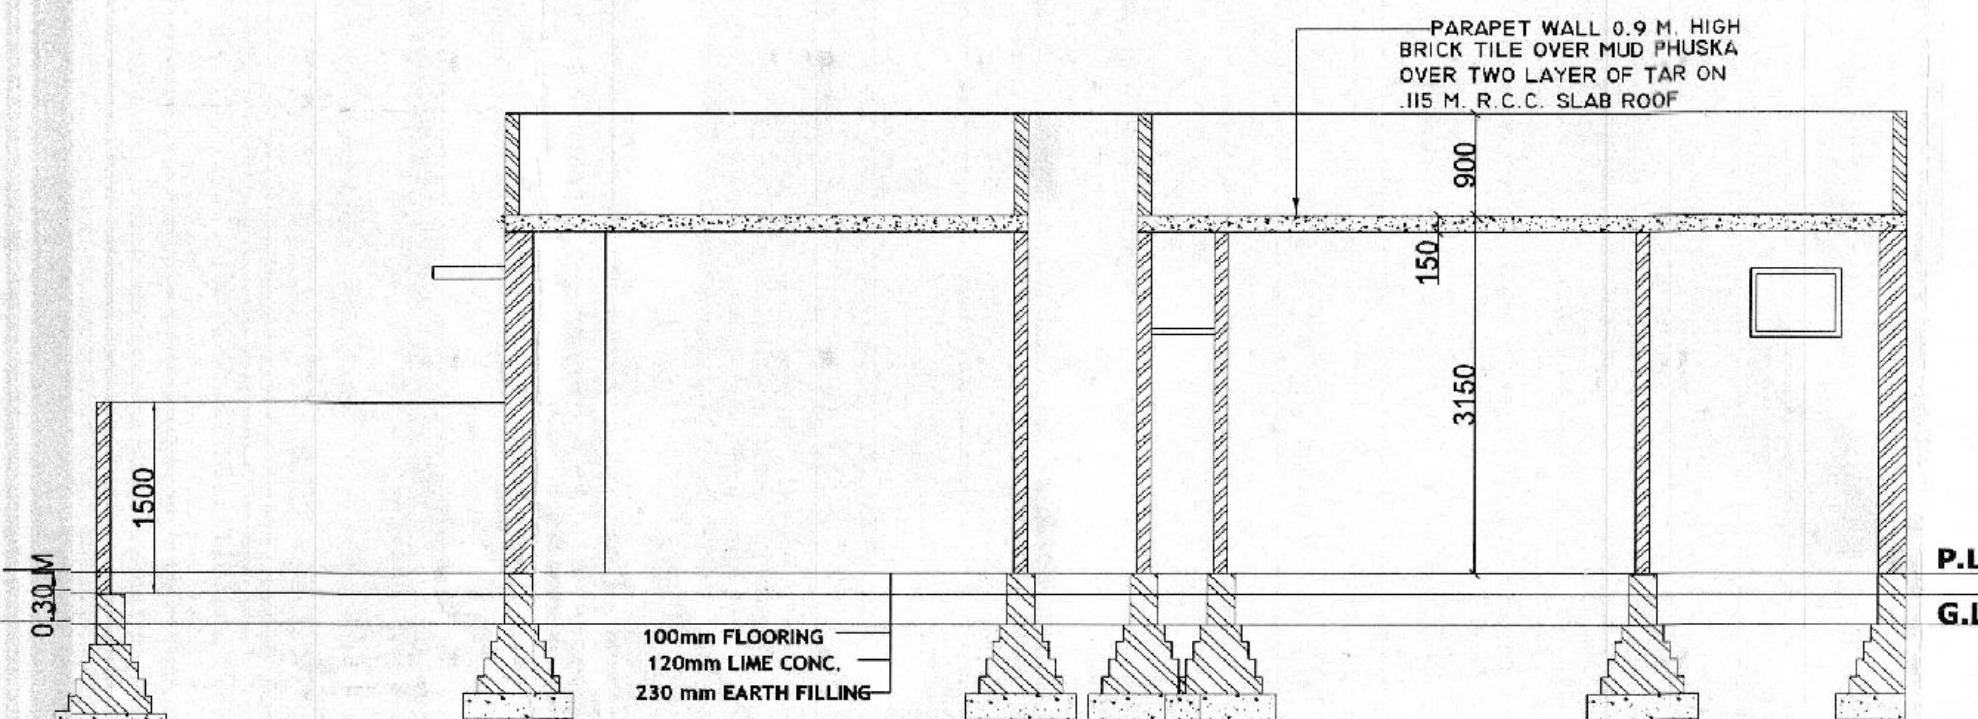


SECTION 'A-B'
SCALE -1:100

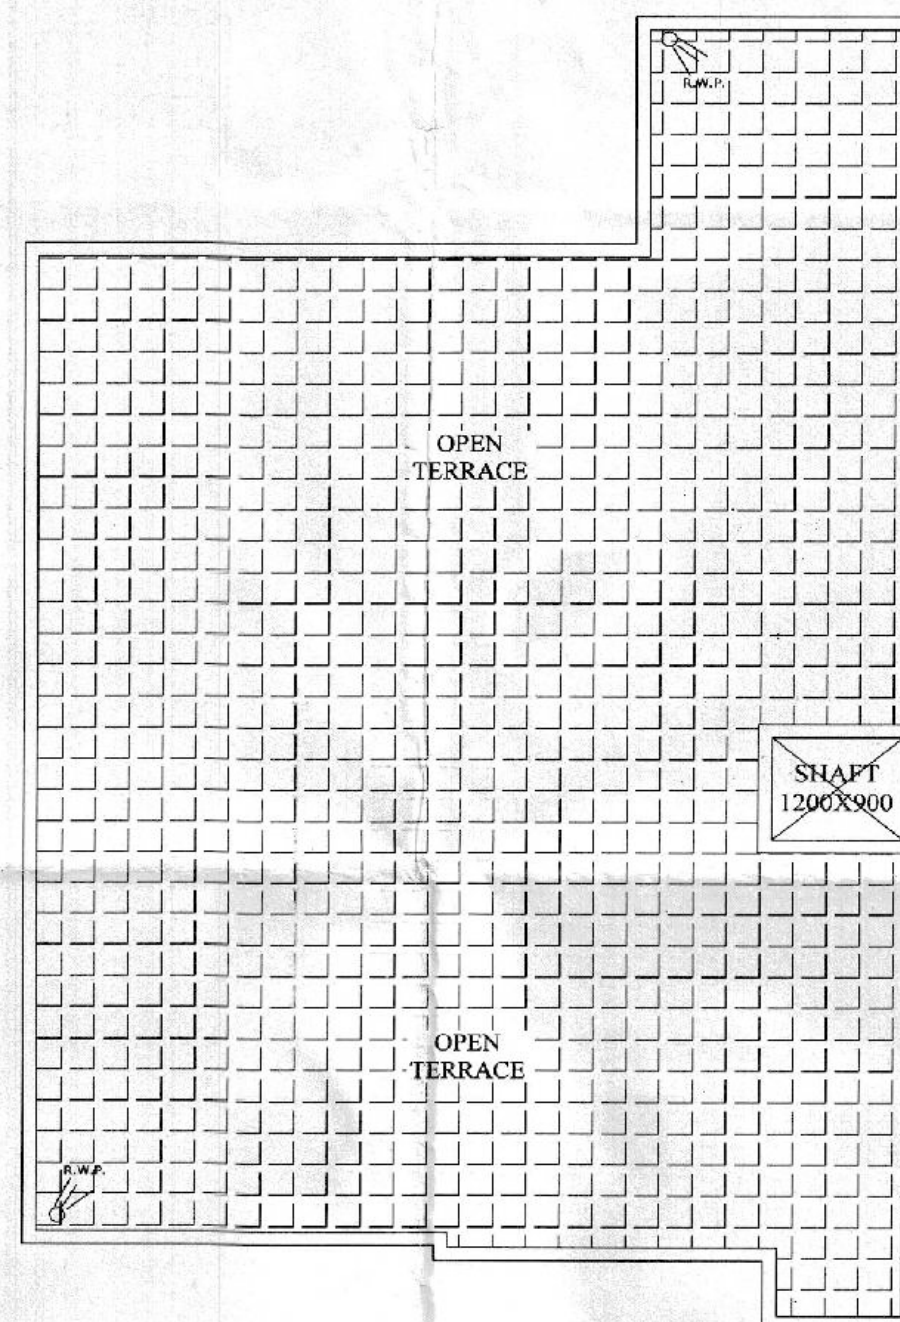


TERRACE PLAN
SCALE -1:100

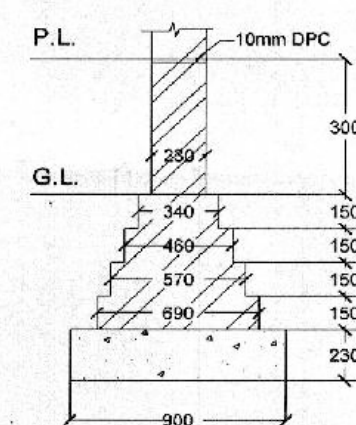






FOUNDATION DETAIL
SCALE -N.T.S.

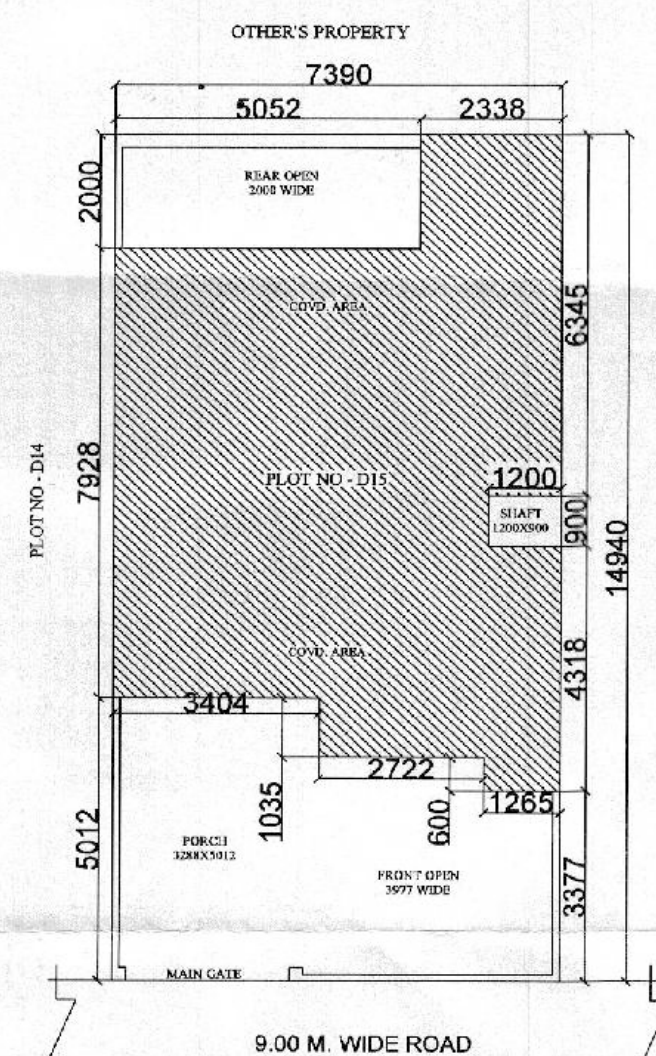

SITE PLAN
SCALE -1:200

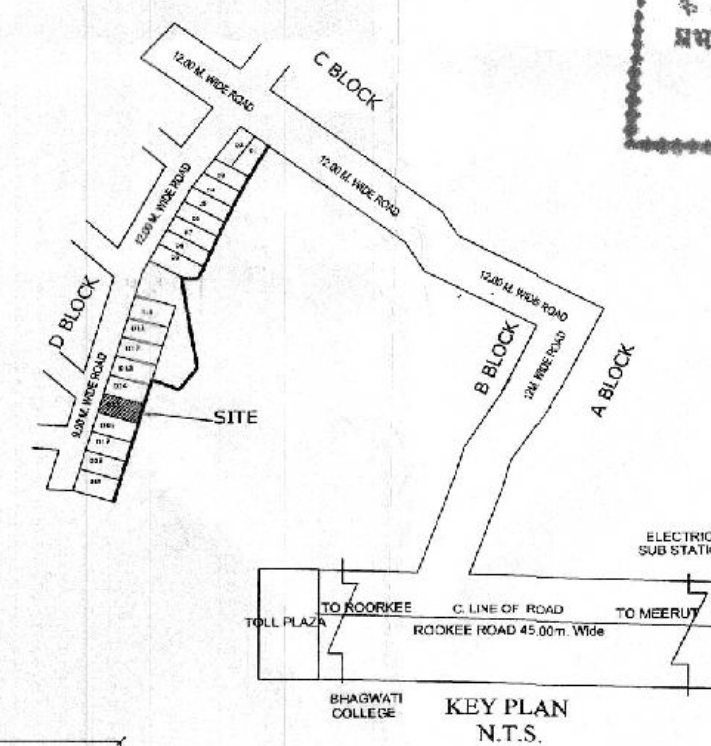

KEY PLAN
N.T.S.

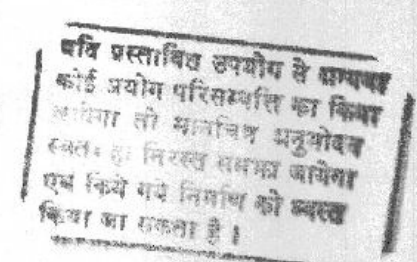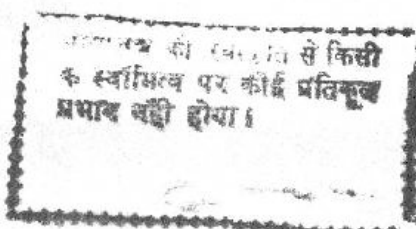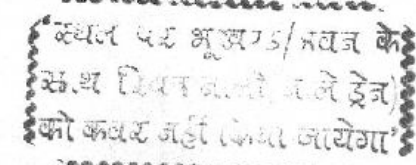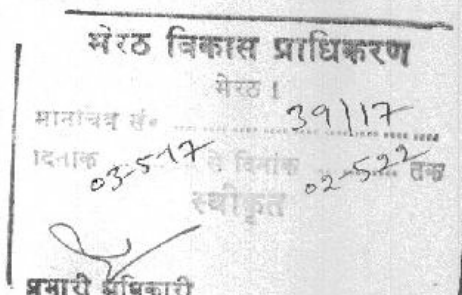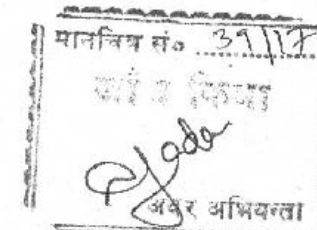

AREA CHART

AREA CHART	SQMT.
TOTAL PLOT AREA	110.40
PROP. COVD. AREA OF G.F.	67.07
OPEN AREA	43.33
TOTAL PROP. COVD. AREA	67.07

SCHEDULE OF DOORS			SCHEDULE OF WINDOWS		
SYMB.	WIDTH	HEIGHT	SYMB.	WIDTH	HEIGHT
D1	900	2700	W1	1500	1950
D2	750	2700	W2	1200	1800
D/W1	2800	2700	V1	750	600
D/W2	1533	2700			

SPECIFICATION
 1 : 1:2:4 CEMENT CONC. SHALL BE USED
 2 : BRICK WORK IN 1:6 & 1:8 IN CEMENT CONC. FOUNDATION & SUPER STRUCTURE USED
 3 : B.K. TILES OVER MUD PHUSKA OVER TWO LAYER OF TAR ON R.C.C. SLAB
 4 : SAL WOOD SHALL BE USED
 5 : G.I. PIPE SHALL BE USED

PROPOSED RESIDENTIAL BUILDING PLAN ON PLOT NO.-D15, VARDHAMAN EMERALD GREENS COLONY, ROORKEE ROAD MEERUT (U.P.)

OWNER'S NAME: M/S AJANTA COLONIZERS LTD.
 DIRECTION:

APPLICANT SIGN
 FOR M/S AJANTA COLONIZERS LTD.
 DIRECTOR UTKARSH JAIN

ARCHITECT SIGN
 Dr. SURESH CHANDRA GUPTA
 Approved Engineer Registration No. 28
 Development Authority, Meerut
 48913, Shastri Nagar, Meerut

DRG.BY-VIPIN RAJPUT