


NOTE:-  
 1. THIS DRAWING IS PROPERTY OF M/s AGGARWAL DESIGNERS PVT. LTD. AND NOT ALLOWED TO COPY OR USE FOR ANY OTHER PURPOSE THAN FOR WHICH IT IS ISSUED, WITHOUT PERMISSION.  
 2. ALL DIMENSIONS ARE IN MILLIMETERS UNLESS SPECIFIED.  
 3. DISCREPANCY IF ANY SHALL BE BROUGHT IN THE NOTICE OF ARCHITECT SITE IN CHARGE AND SHALL BE CLARIFIED IN WRITING, BEFORE EXECUTION

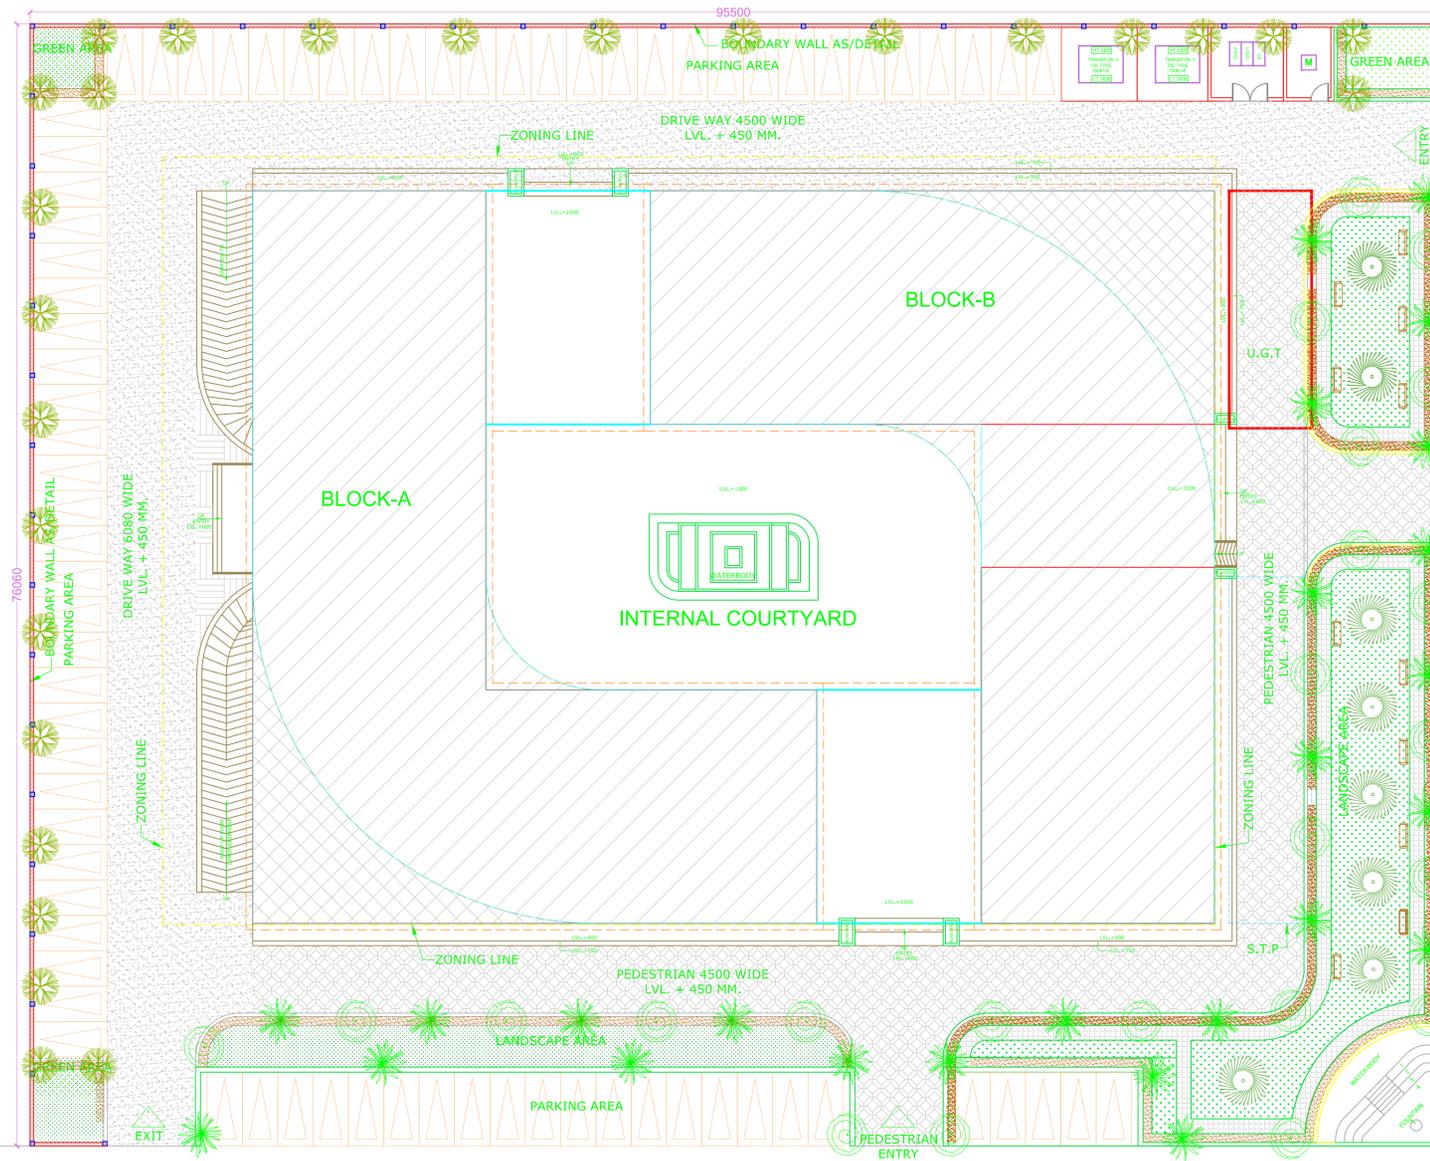

30 M WIDE ROAD

45 M WIDE ROAD

**COMMERCIAL COMPLEX**

PROJECT:-  
 PROPOSED COMMERCIAL COMPLEX AT PLOT NO. 1/115,  
 SECT.- 1 GOMTI NAGAR EXTENSION, LUCKNOW

OWNERS NAME  
**National Buildings Construction Corporation Limited**  
 (Govt. of India Enterprise)  
 REAL ESTATE DIVISION  
 NBCC BHAWAN, LODHI ROAD,  
 NEW DELHI-110003

CONSULTANT  
  
 M/s AGGARWAL DESIGNERS PVT. LTD.  
 3/4, 3RD FLOOR, AGGARWAL CITY PLAZA,  
 MANGLAM PLACE, SECTOR-3, ROHINI, DELHI-110085  
 e-mail : aggarwaldesignerpvtltd503@gmail.com  
 apdsh1@gmail.com  
 Phone no. 09212114614, (011) 27940603.

DATE	NO.	DESCRIPTION	DRN.	CHKD.	APPD.

**REVISION**

SCALE	NORTH-
DATE	N.T.S.
DEALT	
DESIGNED	ANJALI
CHECKED	ANJALI
ABHISHEK AGGARWAL APPD BY	TITLE
ABHISHEK AGGARWAL	<b>LANDSCAPE PLAN</b>

