
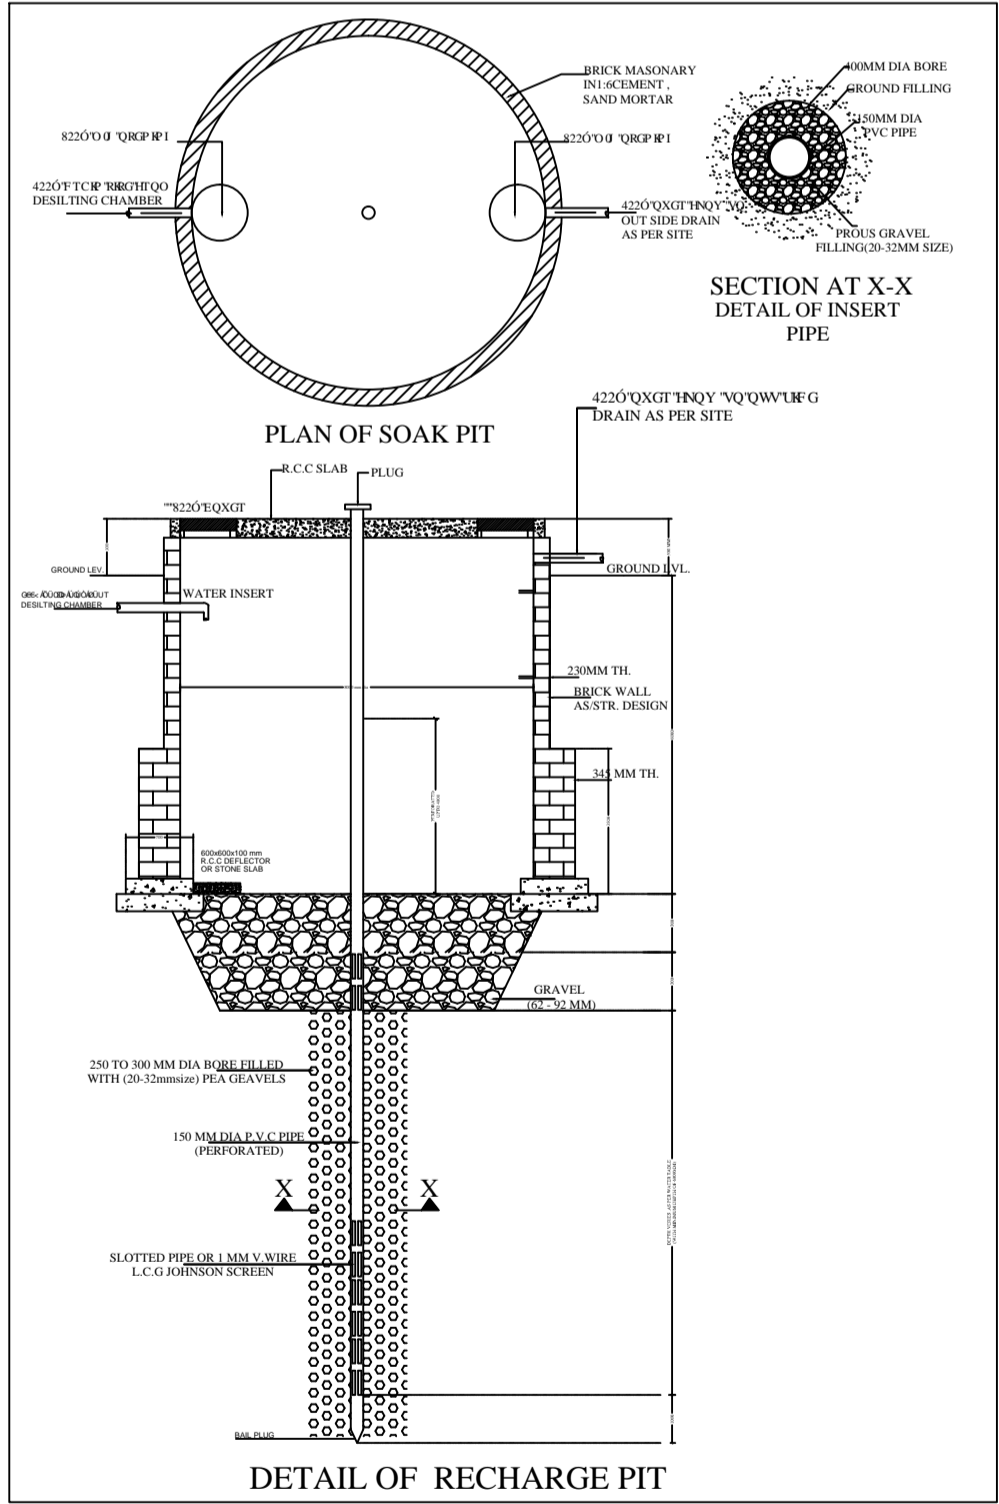
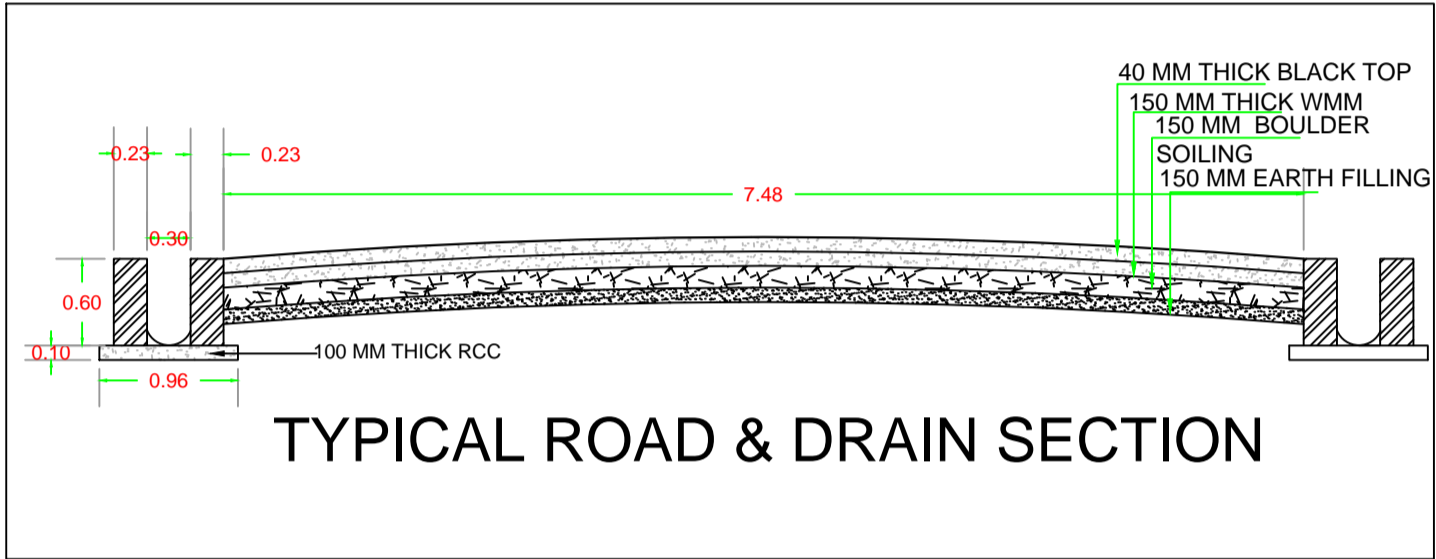


LEGEND :		
S. No.	SYMBOL	DESCRIPTION
1.		PLOT LINE
2.		TREE
3.		R.W.H.
4.		WATER SUPPLY PIPE LINE.
6.		ISOLATING VALVE
7.		RECHARGE PIT

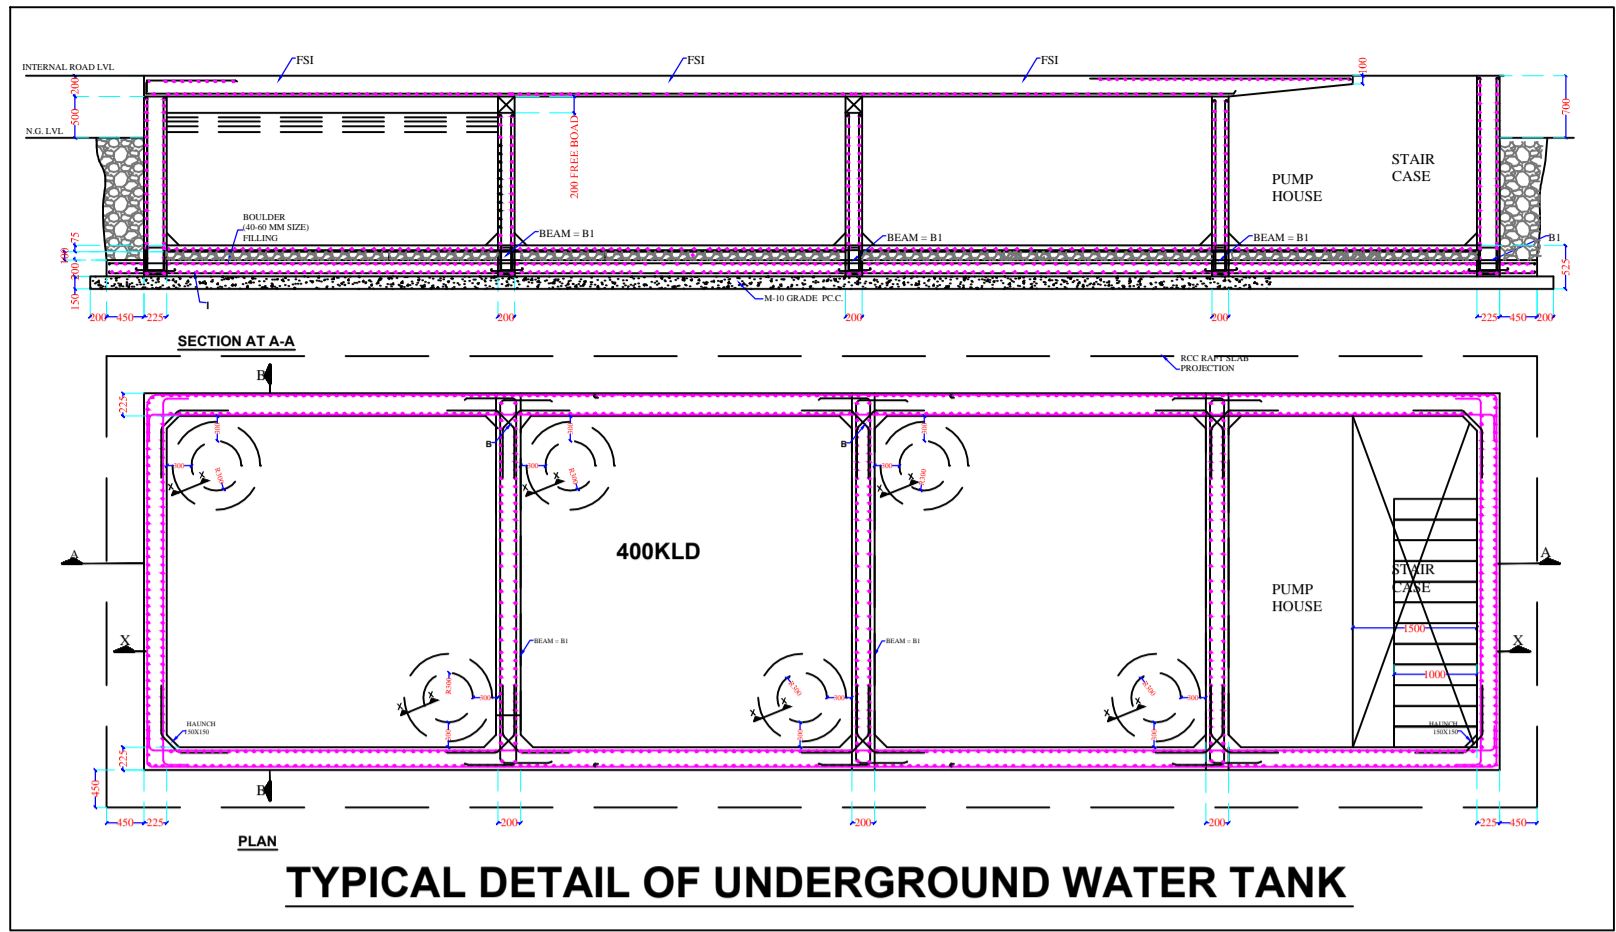

PROJECT:-

PROPOSED LAYOUT PLAN OF RESIDENTIAL 'EAST VALLEY' LOCATED AT KHASRA NO-333,335,336,337(M),340,342,344,345,346(M),348,349,350,351,352,353,354,355(M),356,358,359,364,365,366,367,368,369,370,371,373,382 MARI VILLAGE, NEAR MUSTRA RAILWAY STATION JHANSI (U.P)

BUILDERS & PROMOTERS

ASHOK INFRA
PROPERTIES PVT. LTD.

PROJECT NAME

EAST VALLEY

SCALE :- 1:1000

DEALT BY :
AR.ASHUTOSH

DATE: 19-07-19


NOTE : ALL DIMENSIONS
ARE IN METERS

CHECKED BY :
AR.ANUPAM

DWG NO. : SD-01

TITLE : SUBMISSION
DRAWING

NORTH

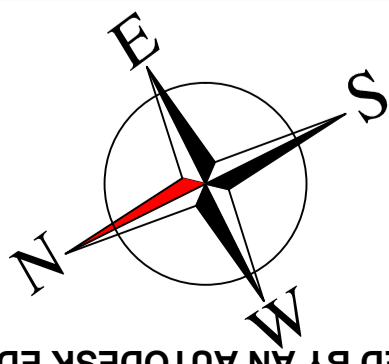

DRAWING TITLE :-

WATER SUPPLY
LAYOUT

ARCHITECT :-

ARCHITECTS & STRUCTURAL CONSULTANT
nayak, nayak's & associates,
7- Bhagirathi kunj Roorkee

OWNER :-

ASHOK INFRA
PROPERTIES PVT. LTD.

SHAIENDRA

ARCHITECT SIGN:-



ANUPAM NAYAK

OWNER SIGN:-

