


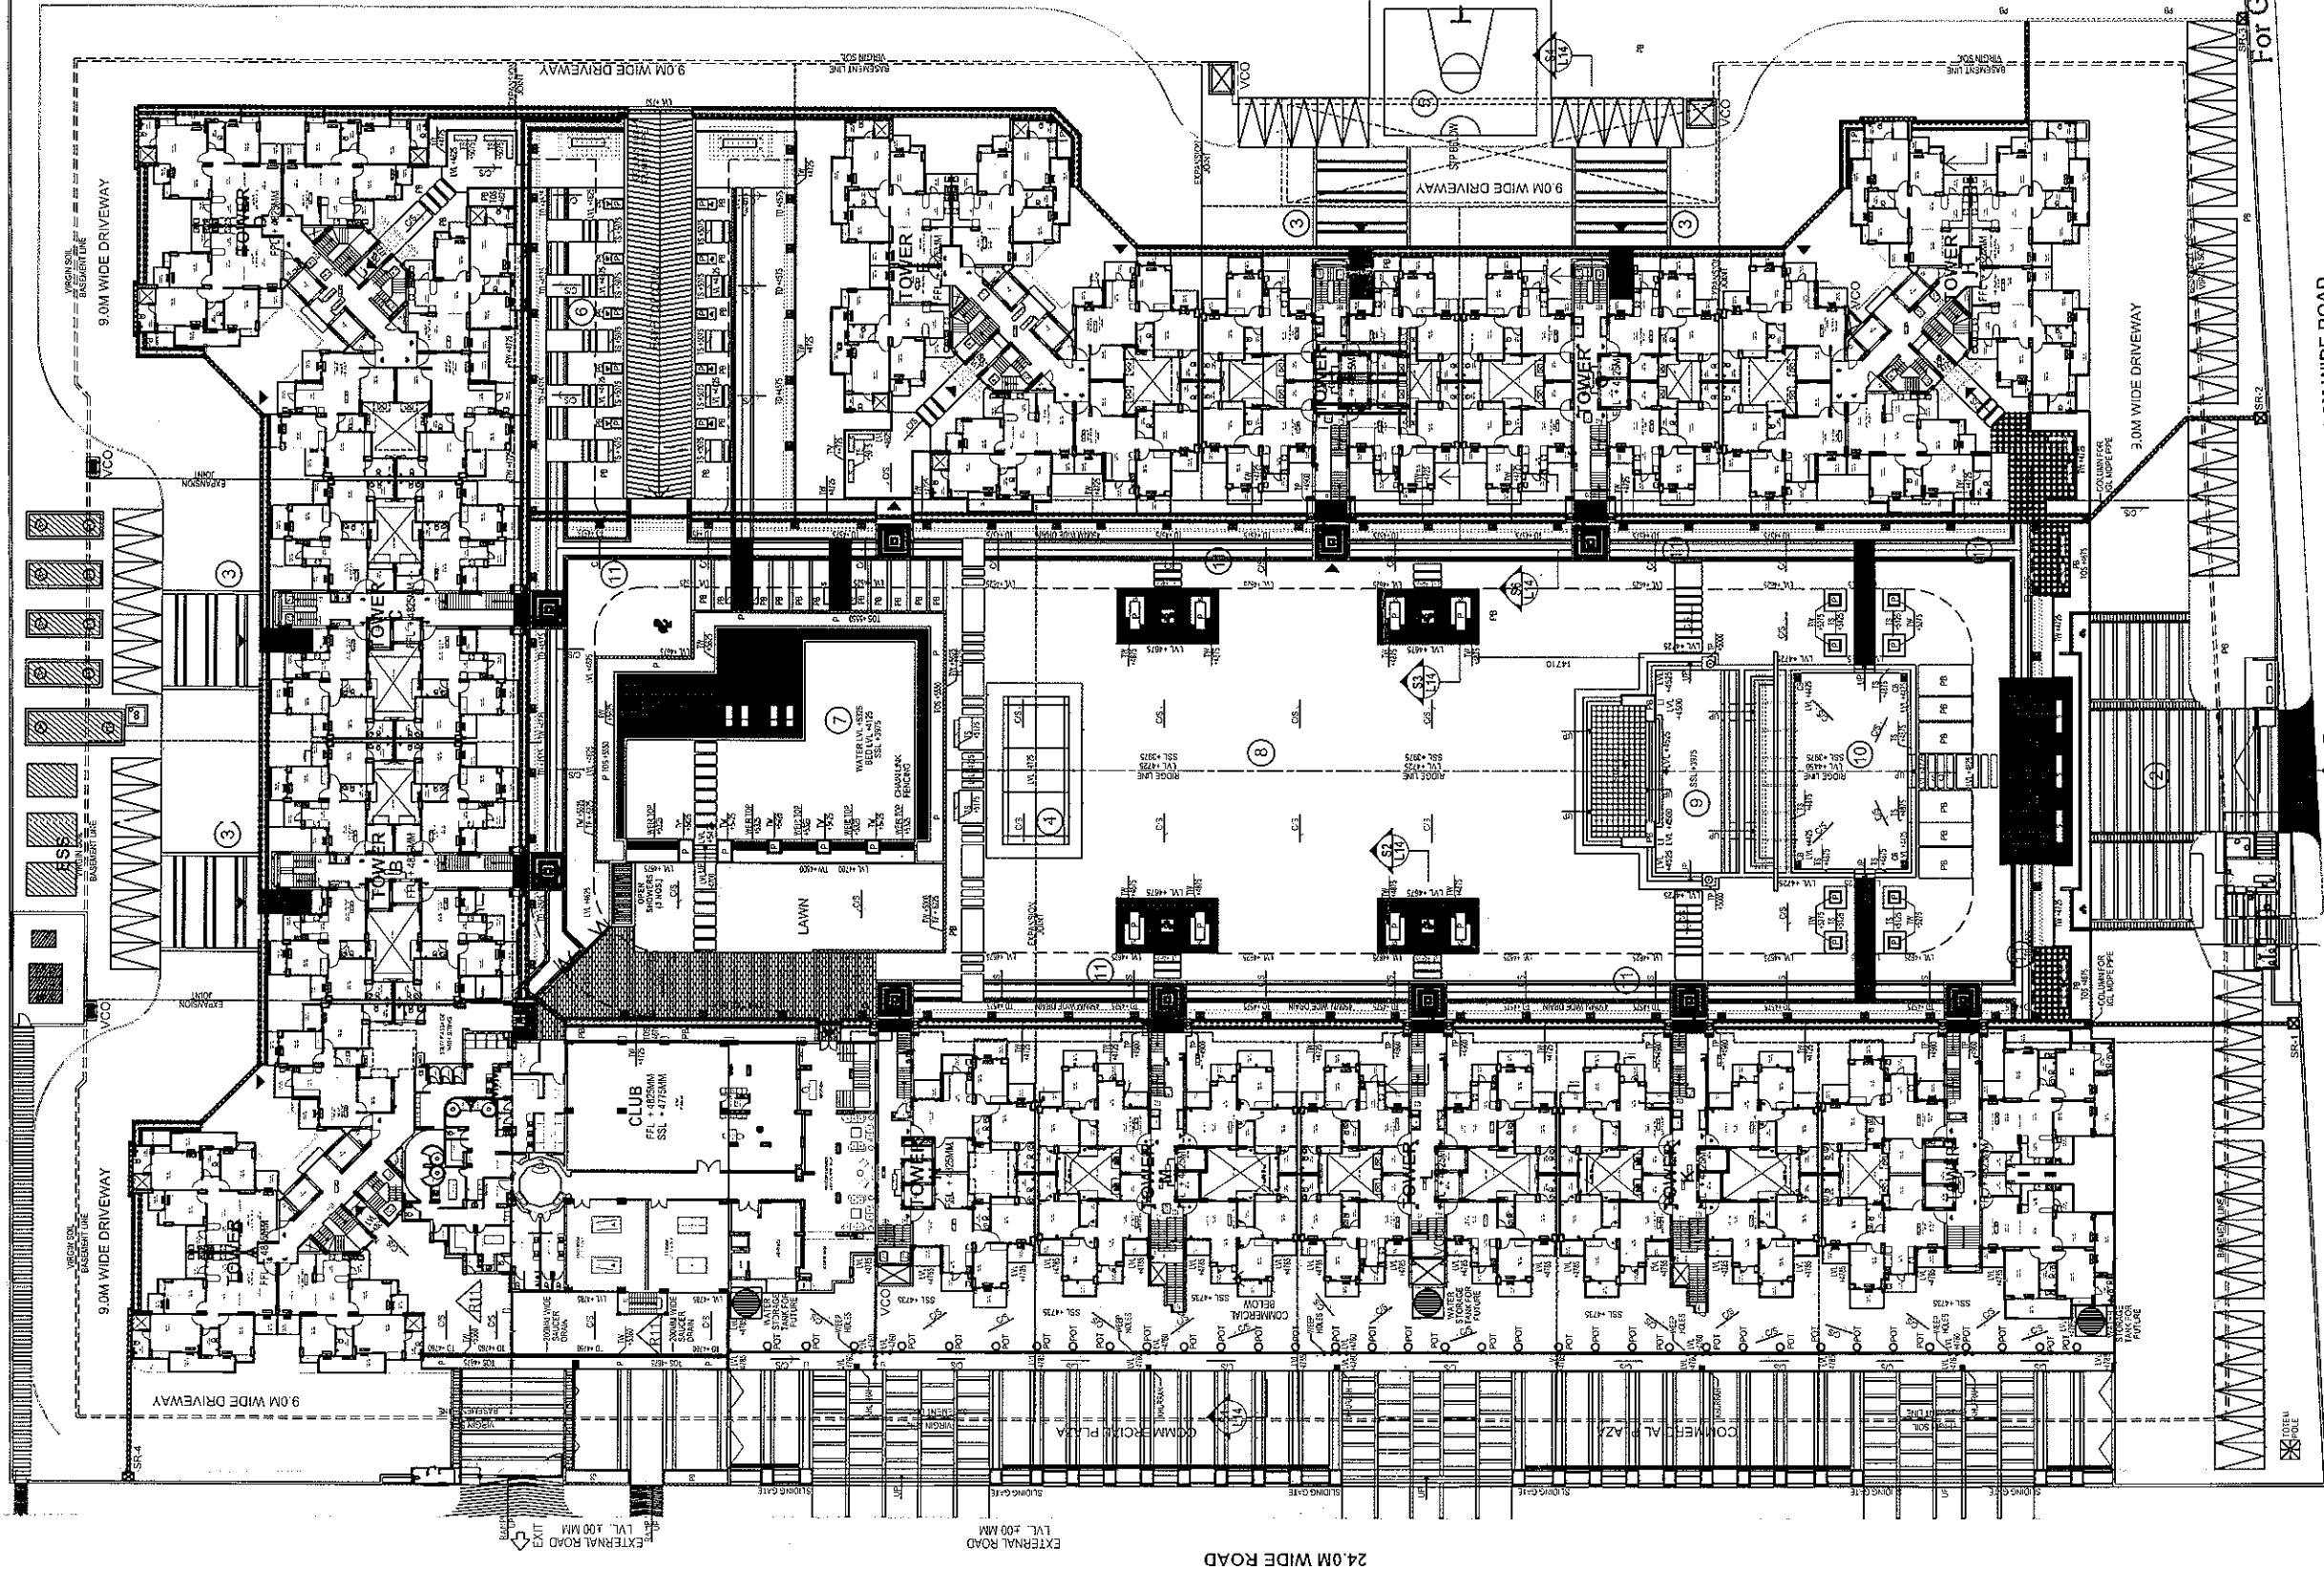

LEGEND:

- ENTRY/EXIT GATE
- ENTRANCE PLAZA
- DROP-OFF AREA
- BADMINTON COURT
- HALF BASKETBALL COURT
- YOGA/ MEDITATION AREA
- SWIMMING POOL
- CENTRAL GREEN
- OPEN AIR THEATER (OAT)
- KIDS PLAY AREA
- JOGGING TRACK

LANDSCAPE GRADING ABBREVIATIONS

ABBREVIATION	MEANING
FFL	FINISHED FLOOR LEVEL
TC	TOP OF CURB
BC	BOTTOM OF CURB
LVL	LEVEL
PB	PLANTING BED
P	PLANTER
TV	TOP OF WALL
TOS	TOP OF SOIL
TD	TOP OF DRAIN
TS	TOP OF SEAT
TST	TOP OF SITTING TEIR
TP	TOP OF PEDESTAL
C/S	DIRECTION OF CROSS SLOPE ON SURFACE
U/S	DIRECTION OF LONGITUDINAL SLOPE ON SURFACE
TD	OPENABLE DRAIN COVER
LI	450MM WIDE S.W. DRAIN
LI	LAWN INLET

NOTES:

LANDSCAPE GRADING

- ROADCURE STONE JUNCTIONS:
- ALL CURB STONES TOP LEVELS SHALL BE +150 MM ABOVE THE EDGE OF ROAD LEVEL.
- MIN. 50MM CAMBER SHALL BE PROVIDED IN ALL THE ROADS UNLESS MENTIONED OTHERWISE.
- WALK WAY AND PLANTING AREA JUNCTIONS:
- 1.5% (1:66) CROSS SLOPE SHALL BE PROVIDED IN ALL THE WALK WAYS.
- ALL WALKWAYS & PAVED AREAS SHALL BE RAISED BY 50 MM ABOVE PLANTING AREAS.
- ALL LEVELS INDICATED ARE THE FINISHED SURFACE LEVELS BASED ON BUILDING PLINTH LEVELS.
- IN ALL THE PLANTERS/ PLANTING BEDS THE TOP OF SOIL SHALL BE 50MM OR 75 MM LOWER THAN THE TOP OF THE PLANTER/ PLANTING BED WALLS.
- LOCATION OF STORM WATER DRAINAGE STRUCTURES REQUIRED IN THE CAR PARKING AREA ALONG THE BOUNDARY WALL WILL BE AS PER PLUMBING CONSULTANT.

LEGEND:

ABBREVIATION	MEANING
SR	60MM Ø ADPOSE LINE IN TRENCH WITH OPENABLE COVERS AT 1500MM TRENCH COVER LEVEL - +750MM
SR	60MM Ø ADPOSE LINE IN 150MM 200MM ØA 'C' CLASS HEAVY DUTY ENCASED AT GROUND & PODIUM CROSSING AT GROUND & PODIUM
SR	60MM Ø ADPOSE LINE IN TRENCH WITH OPENABLE COVERS AT 1500MM TRENCH COVER LEVEL - +750MM
SR	SERVICE REGULATOR

SPECIAL NOTE:

300mm WIDE PLINTH PROTECTION SHALL BE PROVIDED ALL AROUND THE BUILDING BLOCKS ABUTTING THE GREEN AREAS. DETAILS AS PER GULSHAN HOMZ ARCHITECTS DETAIL.

For Gulshan Homz Pvt. Ltd.

Authorised Signatory

SITE AREA

TOTAL SITE AREA - 28533.68 SQM (7.05 ACRES)

PARKING STATISTICS

RESIDENTIAL: OPEN CAR PARKING - 63 Nos.

4.50M x 2.40M

DRG. TITLE
LANDSCAPE GRADING & STORM WATER DRAINAGE
PLAN - PODIUM LEVEL

PROJECT
GULSHAN BELLUNA HOUSING, Greater Noida.

CLIENT
M/s Gulshan Homz Pvt. Ltd.

ARCHITECT
SINGAL ASSOCIATES

DEALT BY:
OM CHANDER

CHECKED BY:
K.C.S.

DATE:
09.12.2015

SCALE:
1:300 (A1 EXTD.)

NORTH

DRAWING NO.
L13

REVISION:
R11

JOB NO.
GHHN - 2821

LANDSCAPE CONSULTANT

Singal Associates

Architects, Landscape Architects & Interior Designers

D-220, Anand Vihar, New Delhi-110028

E-mail: singalassociates@gmail.com | singalassociates.com

THIS DRAWING IS THE PROPERTY OF SINGAL ASSOCIATES AND NOT TO BE COPIED OR USED WITHOUT THEIR PERMISSION

LANDSCAPE GRADING & STORM WATER DRAINAGE

PLAN - PODIUM LEVEL

PROJECT

GULSHAN BELLUNA HOUSING, Greater Noida.

CLIENT

M/s Gulshan Homz Pvt. Ltd.

ARCHITECT

SINGAL ASSOCIATES

DEALT BY:

OM CHANDER

CHECKED BY:

K.C.S.

GENERAL NOTES:

1. ALL DIMENSIONS & LEVELS ARE IN MILLIMETERS UNLESS

MENTIONED OTHERWISE.

2. THE CONTRACTOR SHOULD CHECK AND VERIFY ALL

DISCREPANCY IN THE DRAWING SHALL BE BROUGHT

TO THE NOTICE OF THE LANDSCAPE ARCHITECT.

GOOD FOR CONSTRUCTION

ISSUED ON

13.07.17