
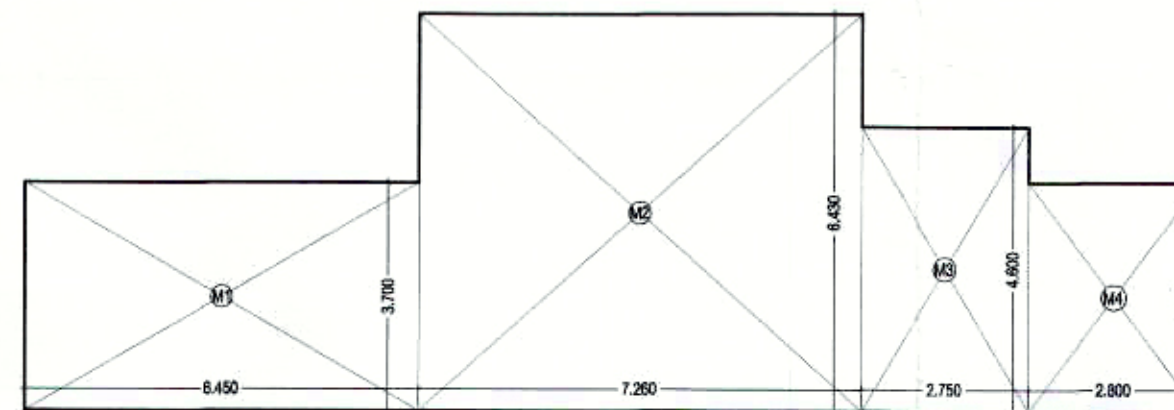
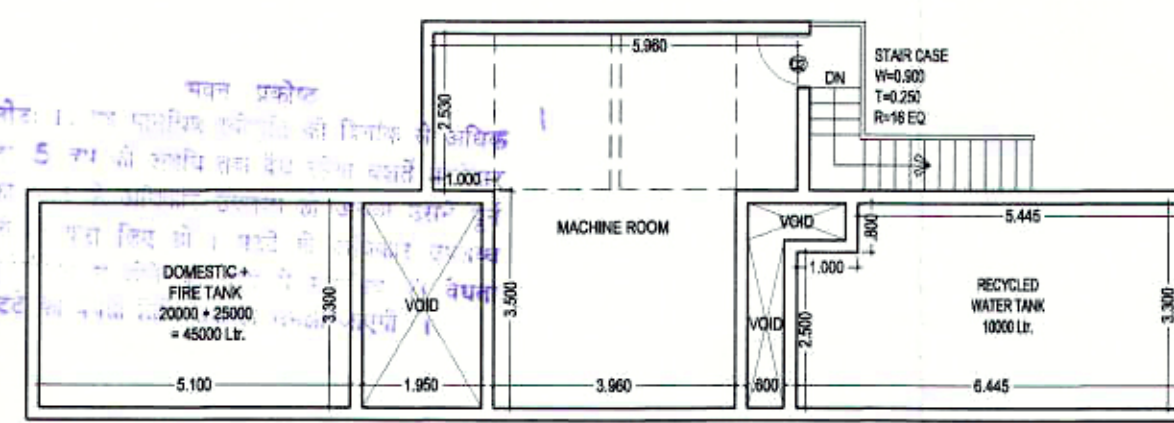


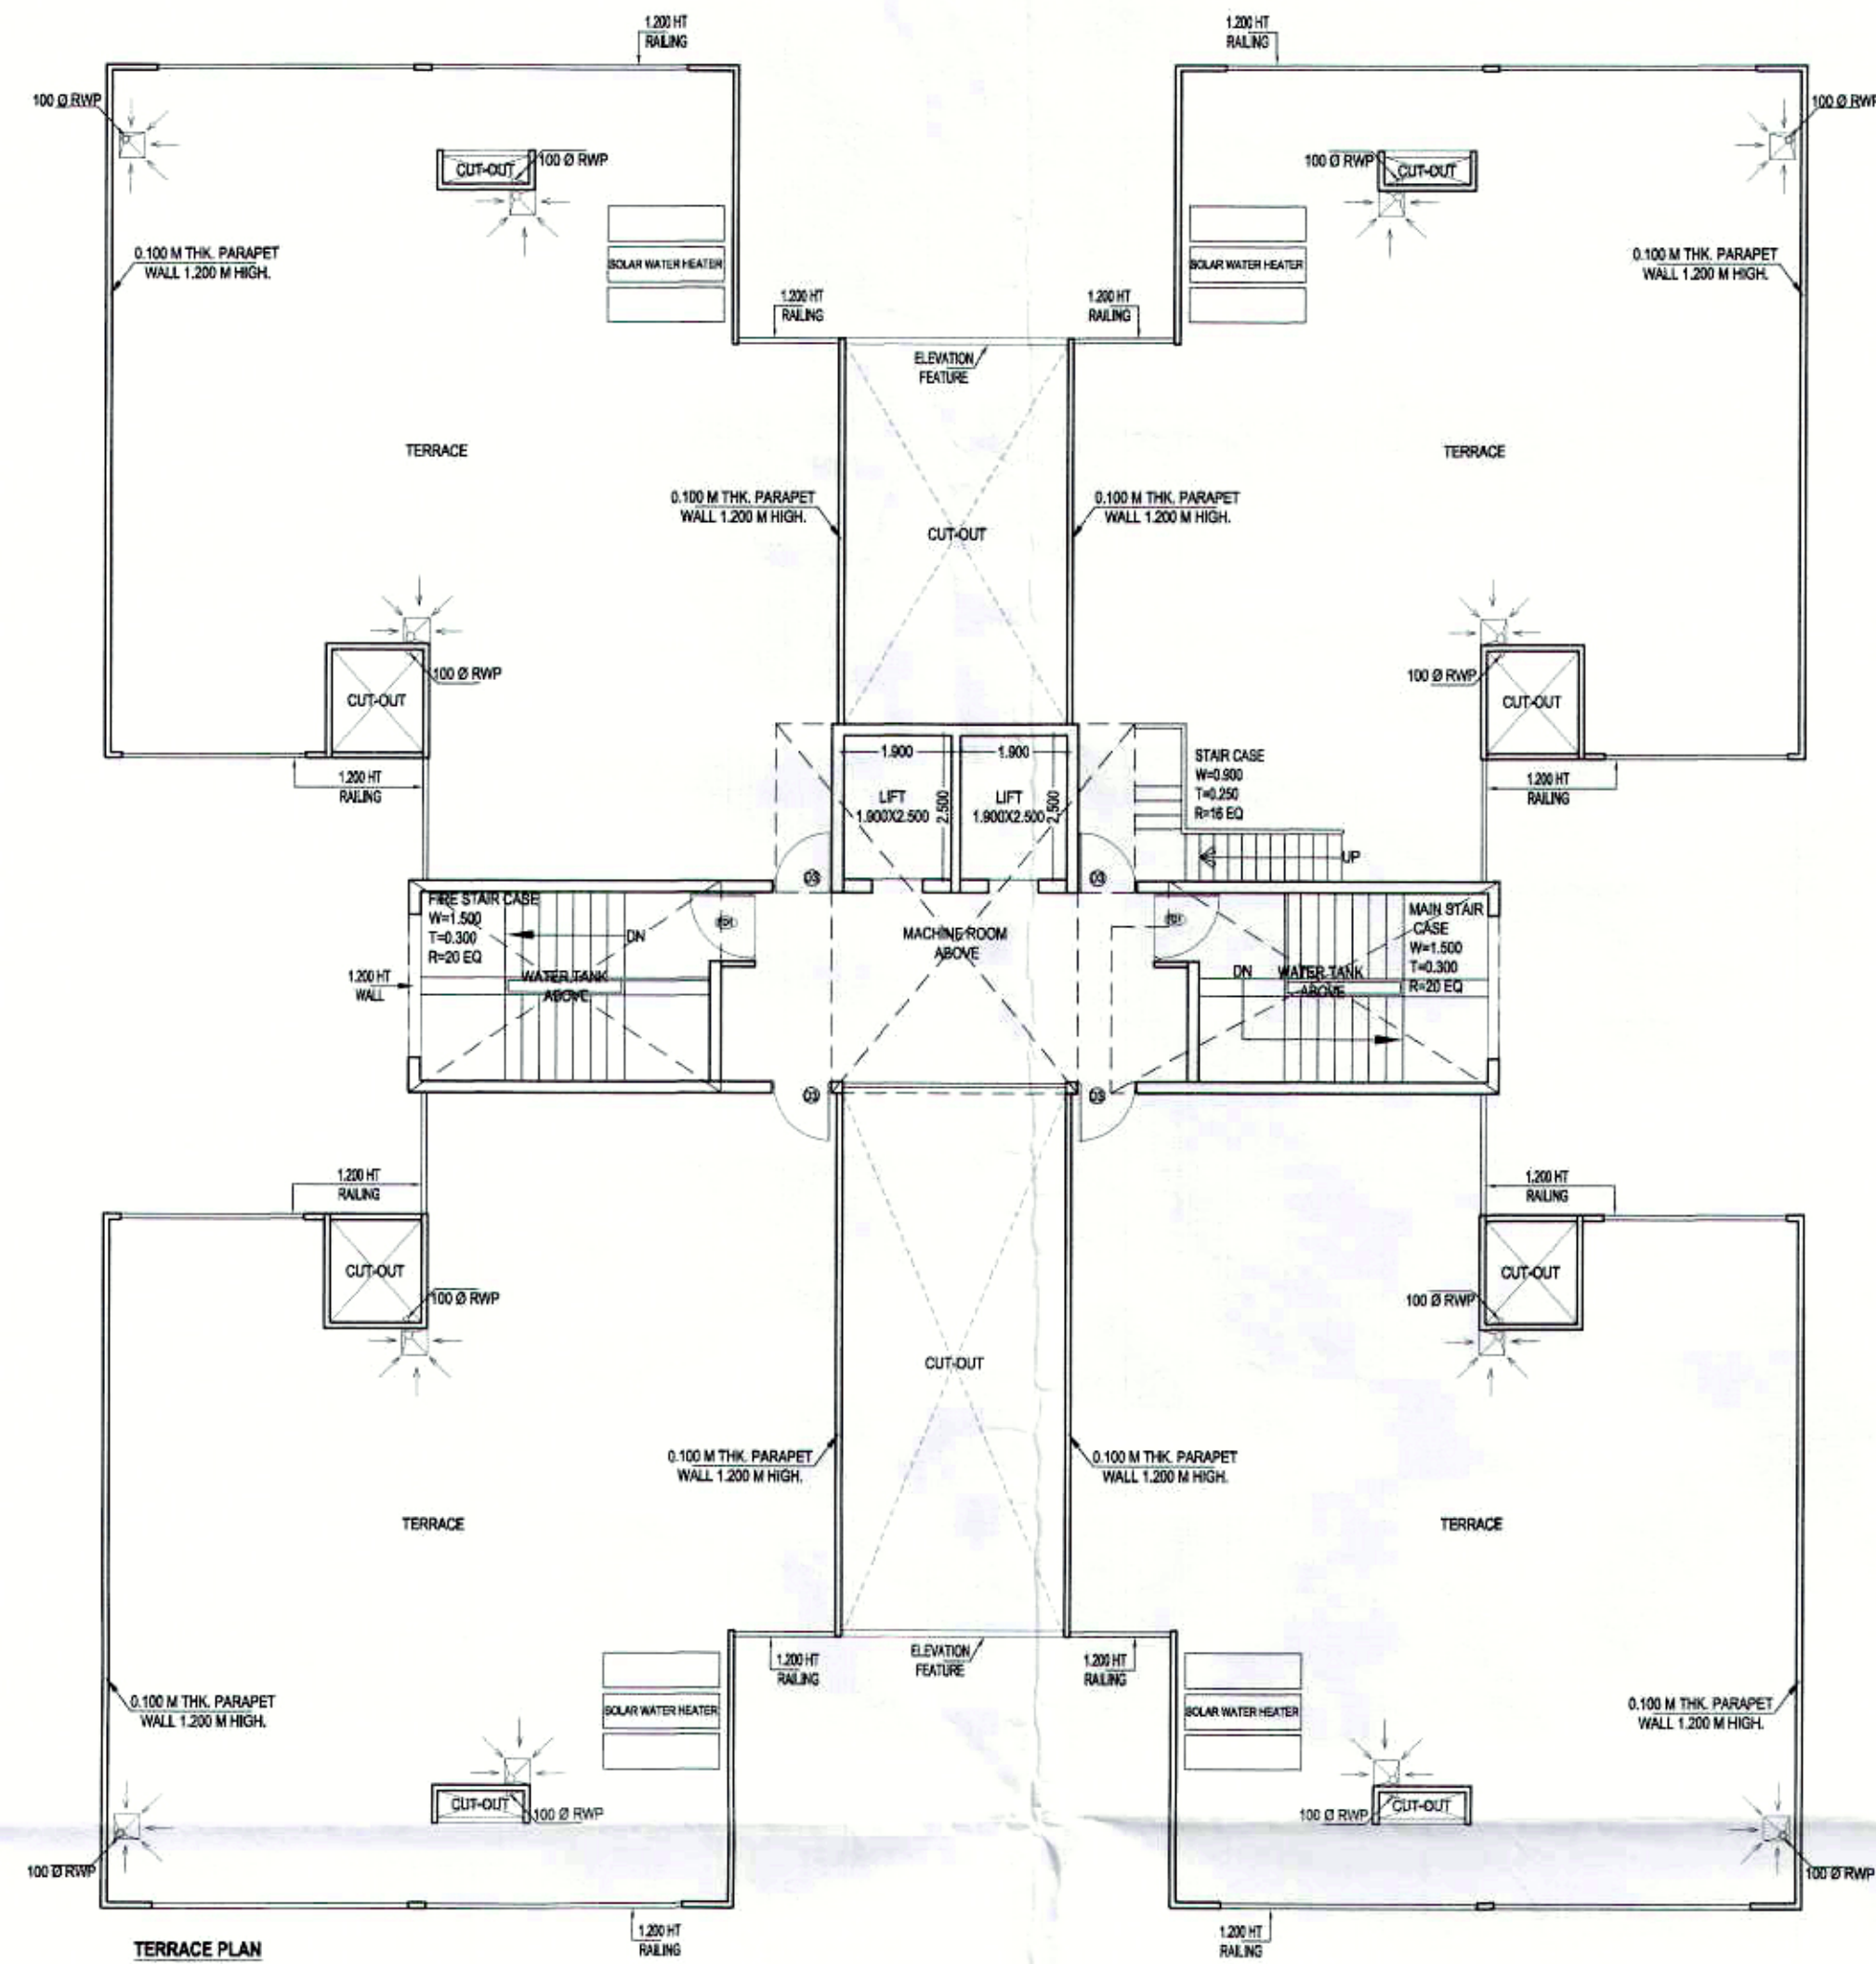

MACHINE ROOM & O.H. TANK AREA (NON FAR)			
S.No.	Length (Meter)	Width (Meter)	Total (Sq. Meter)
M1	6.450	3.700	23.865
M2	7.250	6.400	46.400
M3	2.750	4.600	12.650
M4	2.800	3.700	10.360
TOTAL			93.557


(TOWER-A,B,C,D & E)

S-08

TERRACE PLAN & AREA CHART

3BHK TYPE-II
3B+4T+STUDY
DOORS & WINDOWS SCHEDULE

	TYPE	SIZE	SLVL.	LLVL.
1	D1	1.050x2.400	±0.0	2.400
2	D2	0.900x2.400	±0.0	2.400
3	D3	0.750x2.400	±0.0	2.400
4	DW1	1.500x2.250	±0.00.450	2.250
5	DW2	1.800x2.250	±0.00.450	2.250
6	DW3	1.500x2.250	±0.00.450	2.250
7	DW4	0.750x2.250	±0.000	2.250
8	W1	2.000x2.000	+0.450	2.450
9	W2	1.500x2.000	+0.450	2.450
10	V1	0.600x1.200	+1.050	2.250
11	V2	0.450x1.200	+1.050	2.250

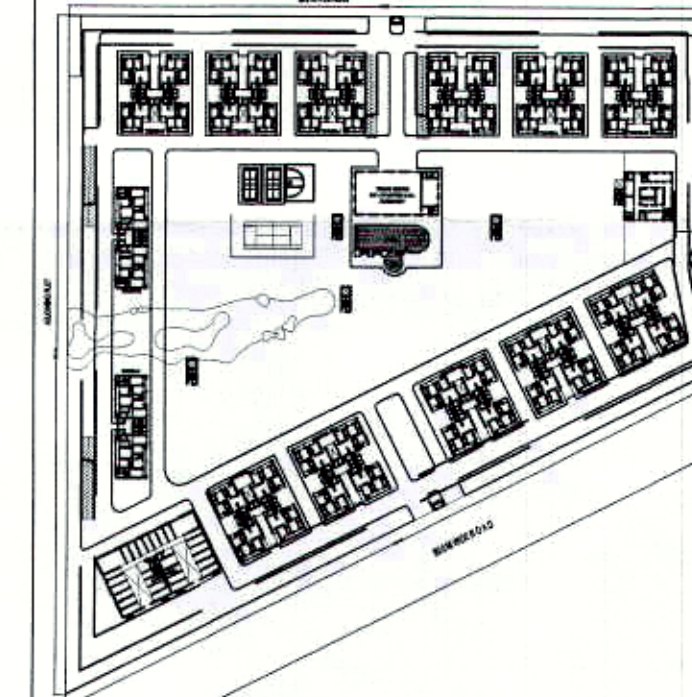

KEY PLAN

OWNER
FOR - M/s ESTHETIC BUILDTECH PVT. LTD

PROJECT TITLE :
REVISED PLAN AT PLOT NO- SC-01/A-4
SECTOR - 150, NOIDA.

DRAWING TITLE:-
TERRACE PLAN &
AREA CHART
(TOWER-A,B,C,D & E)
(G+21)

S-08

DRG NO.

R-2

SCALE 1:100
DATE 20160225
DEALT
JOB NO. \\Comp9-pc\DATA\SETHI VENICE\SUBMISSION DWG\20160225_sub

DEEPAK MEHTA & ASSOCIATES
ARCHITECTS, PLANNERS, VALUERS, LANDSCAPE & INTERIORS
PLOT NO. 16 ABHISHEK PLAZA L.S.C. MAYUR VIHAR PH II
DELHI 110091 INDIA PH: 01165272180, 01122770180
Email-deepakmehta1962@gmail.com

For ESTHETIC BUILDTECH PVT. LTD.
Authorised Signatory

ARCHITECT'S SIGN

OWNER'S SIGN

A / B / C / D / E BLOCK

FLOOR WISE AREA CALCULATION (SQ. MT.)

S.No.	Description	Total No. of Units per Floor	NET UNIT AREA (FAR)				Net Unit Area (FAR)	Net Core Area (FAR)	Total (FAR)	Services Area	Total (Envelope Area)	(NON FAR)
			Unit No. 1	Unit No 2	Unit No 3	Unit No 4						
			[1]	[2]	[3]	[4]	[1 + 2 + 3 + 4 = 5]	[6]	[5 + 6 = 7]	[8]	[7 + 8 = 9]	[10]
1	Ground Floor	4	132.204	132.204	132.204	132.204	528.817	95.567	624.384	47.898	672.282	
2	1st Floor	4	132.204	132.204	132.204	132.204	528.817	35.438	564.255	42.691	606.946	
3	2nd Floor	4	132.204	132.204	132.204	132.204	528.817	32.144	560.961	42.691	603.652	
4	3rd Floor	4	132.204	132.204	132.204	132.204	528.817	32.144	560.961	42.691	603.652	
5	4th Floor	4	132.204	132.204	132.204	132.204	528.817	32.144	560.961	42.691	603.652	
6	5th Floor	4	132.204	132.204	132.204	132.204	528.817	32.144	560.961	42.691	603.652	
7	6th Floor	4	132.204	132.204	132.204	132.204	528.817	32.144	560.961	42.691	603.652	
8	7th Floor	4	132.204	132.204	132.204	132.204	528.817	32.144	560.961	42.691	603.652	
9	8th Floor	4	132.204	132.204	132.204	132.204	528.817	32.144	560.961	42.691	603.652	
10	9th Floor	4	132.204	132.204	132.204	132.204	528.817	32.144	560.961	42.691	603.652	
11	10th Floor	4	132.204	132.204	132.204	132.204	528.817	32.144	560.961	42.691	603.652	
12	11th Floor	4	132.204	132.204	132.204	132.204	528.817	32.144	560.961	42.691	603.652	
13	12th Floor	4	132.204	132.204	132.204	132.204	528.817	32.144	560.961	42.691	603.652	
14	12th B Floor (13th)	4	132.204	132.204	132.204	132.204	528.817	32.144	560.961	42.691	603.652	
15	14th Floor	4	132.204	132.204	132.204	132.204	528.817	32.144	560.961	42.691	603.652	
16	15th Floor	4	132.204	132.204	132.204	132.204	528.817	32.144	560.961	42.691	603.652	
17	16th Floor	4	132.204	132.204	132.204	132.204	528.817	32.144	560.961	42.691	603.652	
18	17th Floor	4	132.204	132.204	132.204	132.204	528.817	32.144	560.961	42.691	603.652	
19	18th Floor	4	132.204	132.204	132.204	132.204	528.817	32.144	560.961	42.691	603.652	
20	19th Floor	4	132.204	132.204	132.204	132.204	528.817	32.144	560.961	42.691	603.652	
21	20th Floor	4	132.204	132.204	132.204	132.204	528.817	32.144	560.961	42.691	603.652	
22	21st Floor	4	132.204	132.204	132.204	132.204	528.817	32.144	560.961	42.691	603.652	
23	Mumty / Machine Room											93.557
GRAND TOTAL		88	2908.494	2908.494	2908.494	2908.494	11633.976	773.891	12407.867	944.398	13352.266	93.557