

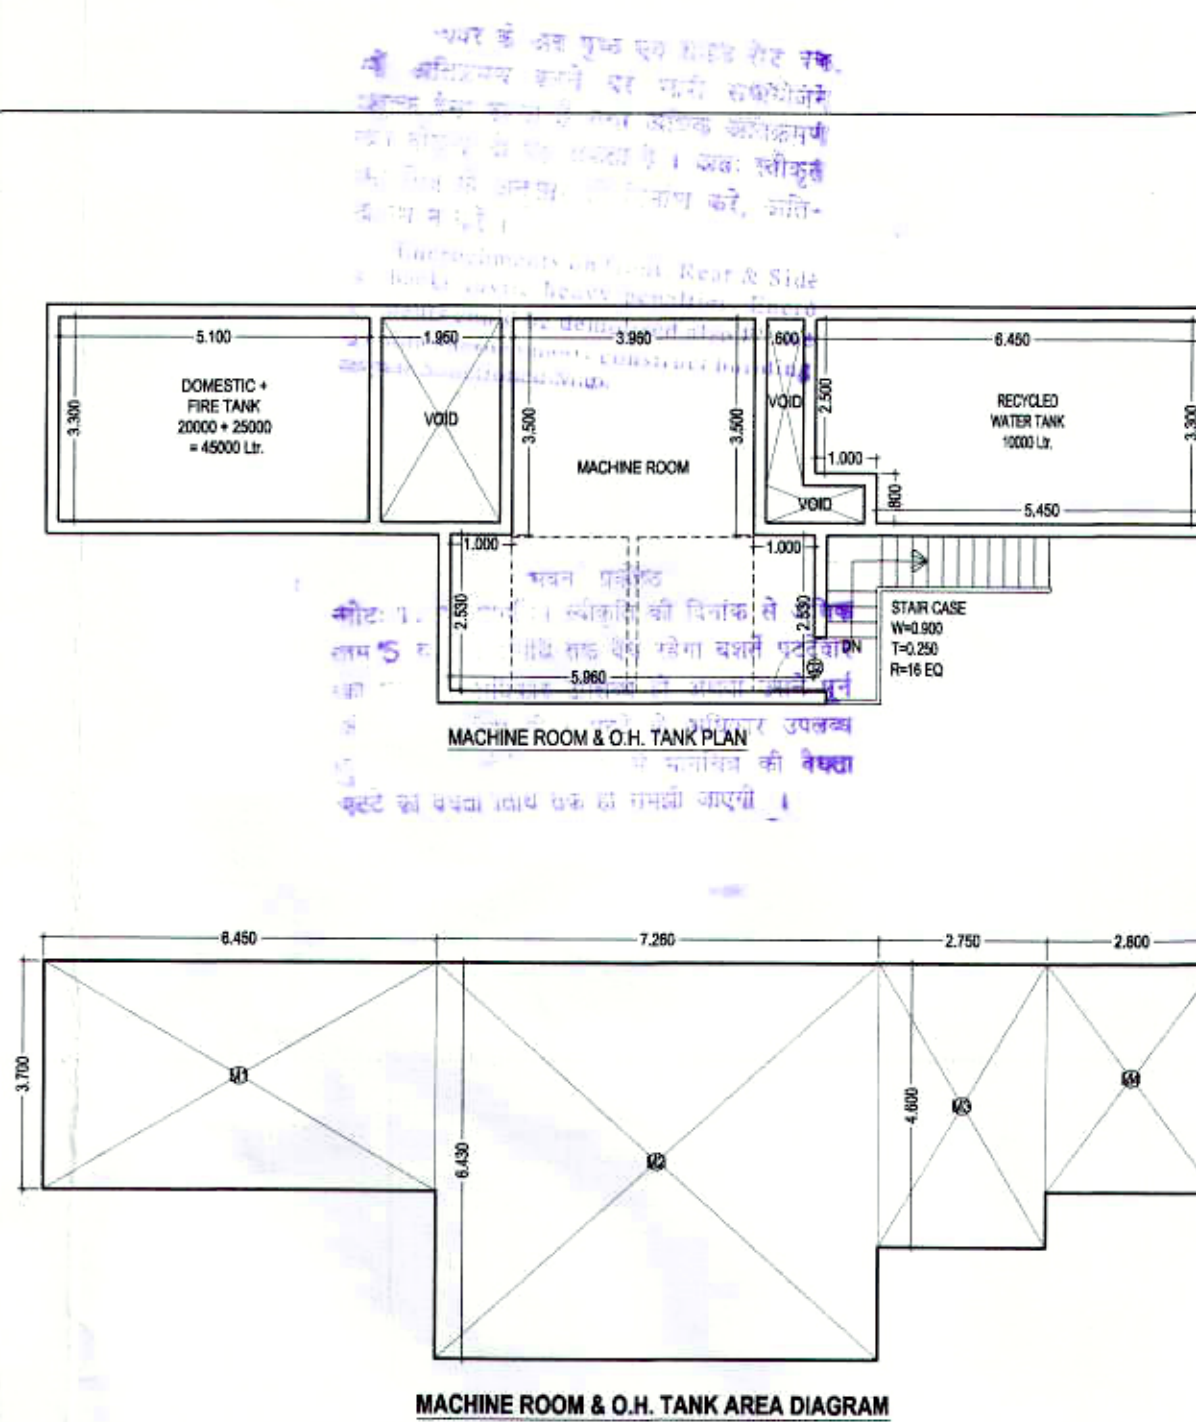


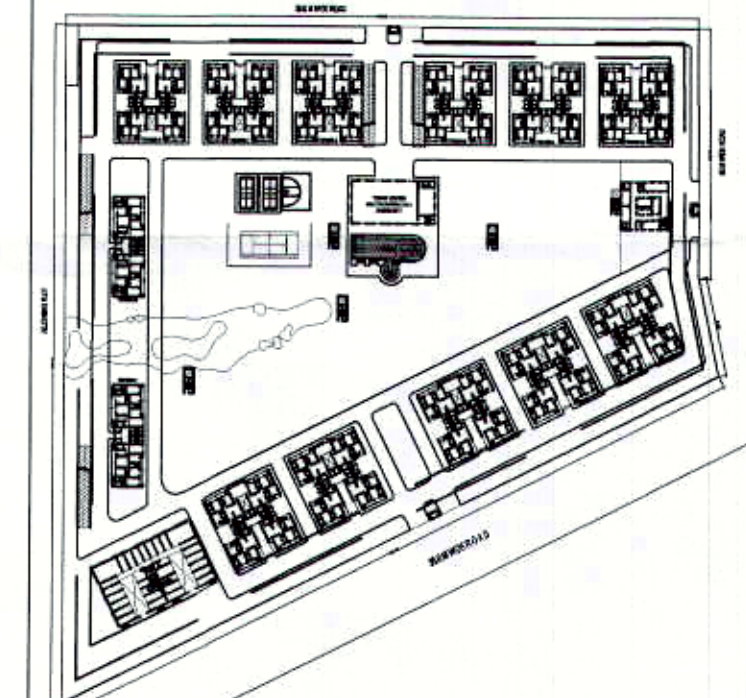

	TYPE	SIZE	S.LVL.	L.LVL.
1	D1	1.050x2.400	±0.0	2.400
2	D2	0.900x2.400	±0.0	2.400
3	D3	0.750x2.400	±0.0	2.400
4	DW1	1.500x2.250	±0.0/450	2.250
5	DW2	1.800x2.250	±0.0/450	2.250
6	DW3	1.500x2.250	±0.0/450	2.250
7	DW4	0.750x2.250	±0.0	2.250
8	W1	2.000x2.000	+0.450	2.450
9	W2	1.500x2.000	+0.450	2.450
10	V1	0.800x1.200	+1.050	2.250
11	V2	0.450x1.200	+1.050	2.250

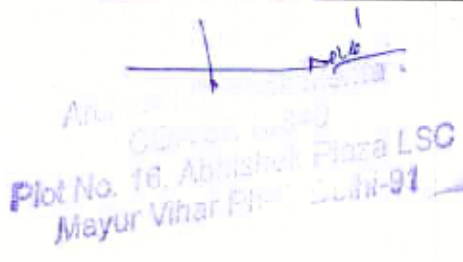

H / I / J / K / L / M BLOCK												
FLOOR WISE AREA CALCULATION (SQ. MT.)												
S.No.	Description	Total No. of Units per Floor	NET UNIT AREA (FAR)				Net Unit Area (FAR)	Net Core Area (FAR)	Total (FAR)	Services Area	Total (Envelope Area)	(NON FAR)
			Unit No. 1	Unit No 2	Unit No 3	Unit No 4						
			[1]	[2]	[3]	[4]	[1 + 2 + 3 + 4 = 5]	[6]	[5 + 6 = 7]	[8]	[7 + 8 = 9]	[10]
1	Ground Floor	4	110.134	110.134	110.134	110.134	440.536	94.019	534.555	48.045	582.600	
2	1st Floor	4	110.134	110.134	110.134	110.134	440.536	36.187	476.723	42.837	519.561	
3	2nd Floor	4	110.134	110.134	110.134	110.134	440.536	33.131	473.667	42.837	516.505	
4	3rd Floor	4	110.134	110.134	110.134	110.134	440.536	33.131	473.667	42.837	516.505	
5	4th Floor	4	110.134	110.134	110.134	110.134	440.536	33.131	473.667	42.837	516.505	
6	5th Floor	4	110.134	110.134	110.134	110.134	440.536	33.131	473.667	42.837	516.505	
7	6th Floor	4	110.134	110.134	110.134	110.134	440.536	33.131	473.667	42.837	516.505	
8	7th Floor	4	110.134	110.134	110.134	110.134	440.536	33.131	473.667	42.837	516.505	
9	8th Floor	4	110.134	110.134	110.134	110.134	440.536	33.131	473.667	42.837	516.505	
10	9th Floor	4	110.134	110.134	110.134	110.134	440.536	33.131	473.667	42.837	516.505	
11	10th Floor	4	110.134	110.134	110.134	110.134	440.536	33.131	473.667	42.837	516.505	
12	11th Floor	4	110.134	110.134	110.134	110.134	440.536	33.131	473.667	42.837	516.505	
13	12th Floor	4	110.134	110.134	110.134	110.134	440.536	33.131	473.667	42.837	516.505	
14	12th B Floor (13th)	4	110.134	110.134	110.134	110.134	440.536	33.131	473.667	42.837	516.505	
15	14th Floor	4	110.134	110.134	110.134	110.134	440.536	33.131	473.667	42.837	516.505	
16	15th Floor	4	110.134	110.134	110.134	110.134	440.536	33.131	473.667	42.837	516.505	
17	16th Floor	4	110.134	110.134	110.134	110.134	440.536	33.131	473.667	42.837	516.505	
18	17th Floor	4	110.134	110.134	110.134	110.134	440.536	33.131	473.667	42.837	516.505	
19	18th Floor	4	110.134	110.134	110.134	110.134	440.536	33.131	473.667	42.837	516.505	
20	19th Floor	4	110.134	110.134	110.134	110.134	440.536	33.131	473.667	42.837	516.505	
21	20th Floor	4	110.134	110.134	110.134	110.134	440.536	33.131	473.667	42.837	516.505	
22	21st Floor	4	110.134	110.134	110.134	110.134	440.536	33.131	473.667	42.837	516.505	
23	Mumty / Machine Room											93.557
GRAND TOTAL		88	2422.947	2422.947	2422.947	2422.947	9691.790	792.830	10484.620	947.630	11432.250	93.557

KEY PLAN	
OWNER FOR M/s ESTHETIC BUILDTECH PVT. LTD	
PROJECT TITLE : REVISED PLAN at PLOT NO- SC-01/A-4 SECTOR - 150, NOIDA.	
DRAWING TITLE:-	S-13 DRG NO. R-2
TERRACE PLAN & AREA CART (TOWER-H,I,J,K,L & M) (G+21)	
SCALE	1:100
DATE	20160225
DEALT	
JOB NO.	\\comp9-pc\d\DATA\SETHI VENICE\SUBMISSION DWG 120160225_sub
DEEPAK MEHTA & ASSOCIATES ARCHITECTS, PLANNERS, VALUERS, LANDSCAPE & INTERIORS PLOT NO. 16 ABHISHEK PLAZA L.S.C. MAYUR VIHAR PH II DELHI 110091 INDIA PH: 01165272180, 01122770180 Email -deepakmehta1952@gmail.com	
	
ARCHITECT'S SIGN	
For ESTHETIC BUILDTECH PVT. LTD.  Authorised Signatory	
OWNER'S SIGN	