




Greater Noida Industrial Dev. Authority
APPROVED
 Date: 18/3/2012
 Valid upto Date: 18/3/2012
 Gen. Manager
 (Png. & Arch.)
 Drawing Checked & Verified By
 Sr. Ex. Engineer

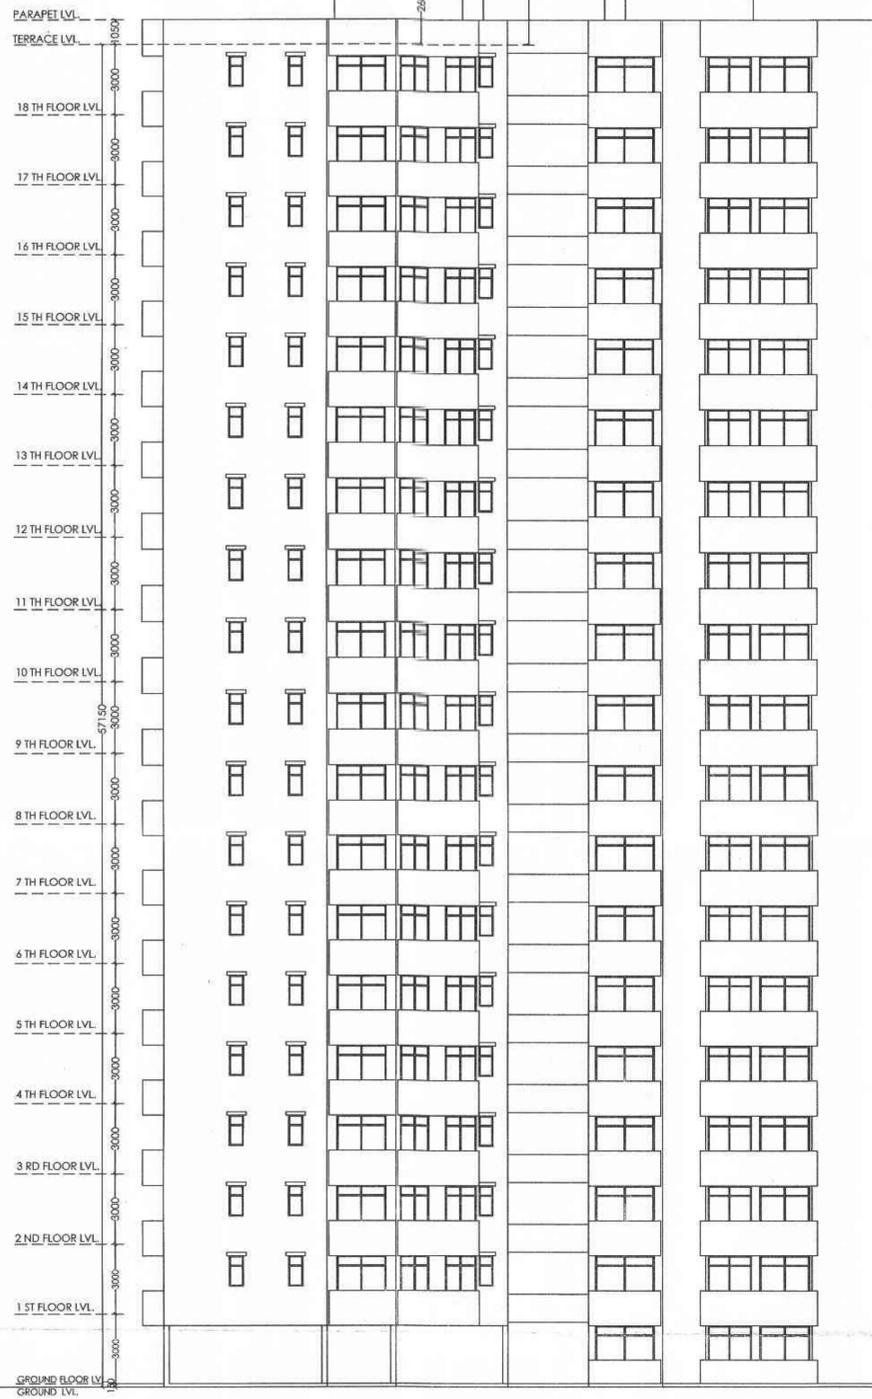

ELEVATION

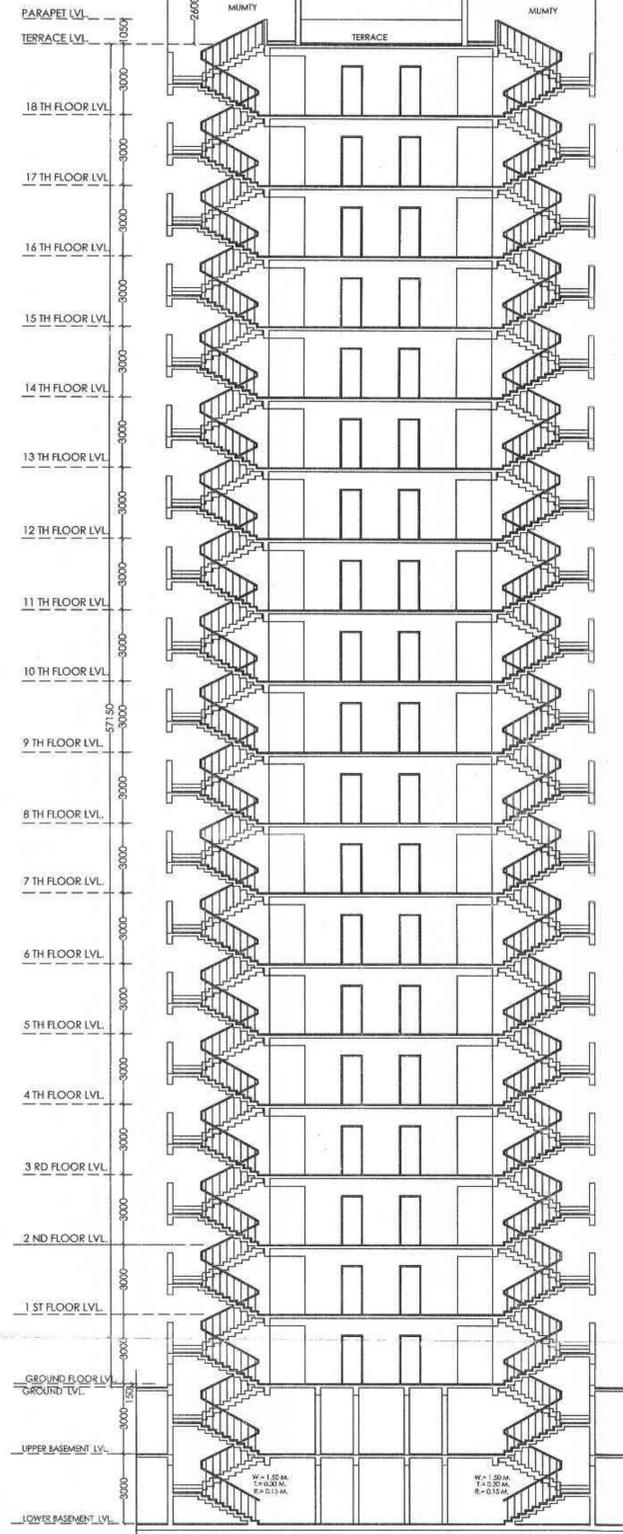

SECTION

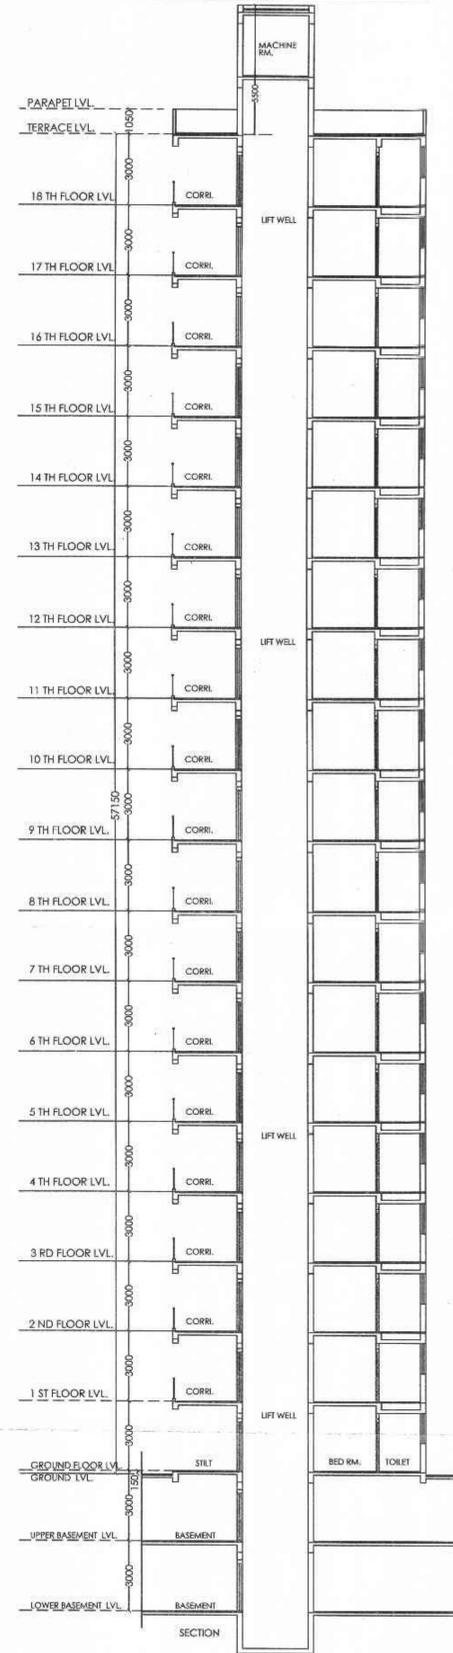

SECTION

PROJECT:-
 GROUP HOUSING FOR
M/s. CAPITAL INFRATECHOMES PVT. LTD.
 PLOT NO.GH-12A-2, SECTOR-1, GREATER NOIDA. (U.P.)

SIGNING AUTHORITY
 For Capital Infratechomes Pvt. Ltd.
 Authorised Signatory

ARCHITECTS SIGN
 PANKAJ NATH ANDLEY
 M. S. U. A.I.A.
 ARCHITECT CA/99/24866

SUBMISSION DRAWING
 DRG. TITLE:-
 ELEVATION & SECTIONS (TOWER-8,9,10,11)
 SCALE:-1:100
 DRG. NO.:10
 DATE:-18/10/2012

ARCHITECTS:-
 P. N. ANDLEY BARCH. A.I.A.
ANDLEYS ASSOCIATES PVT. LTD.
 ARCHITECTS ENGINEERS PLANNERS
 39 HOUSING SOCIETY N.D.S.E.-I NEW DELHI - 110049