




Greater Noida Industrial Dev. Authority
APPROVED
 Valid upto Date: 27/10/2012
 Drawing Chief: *Handwritten Signature*
 Mr. D. Mani

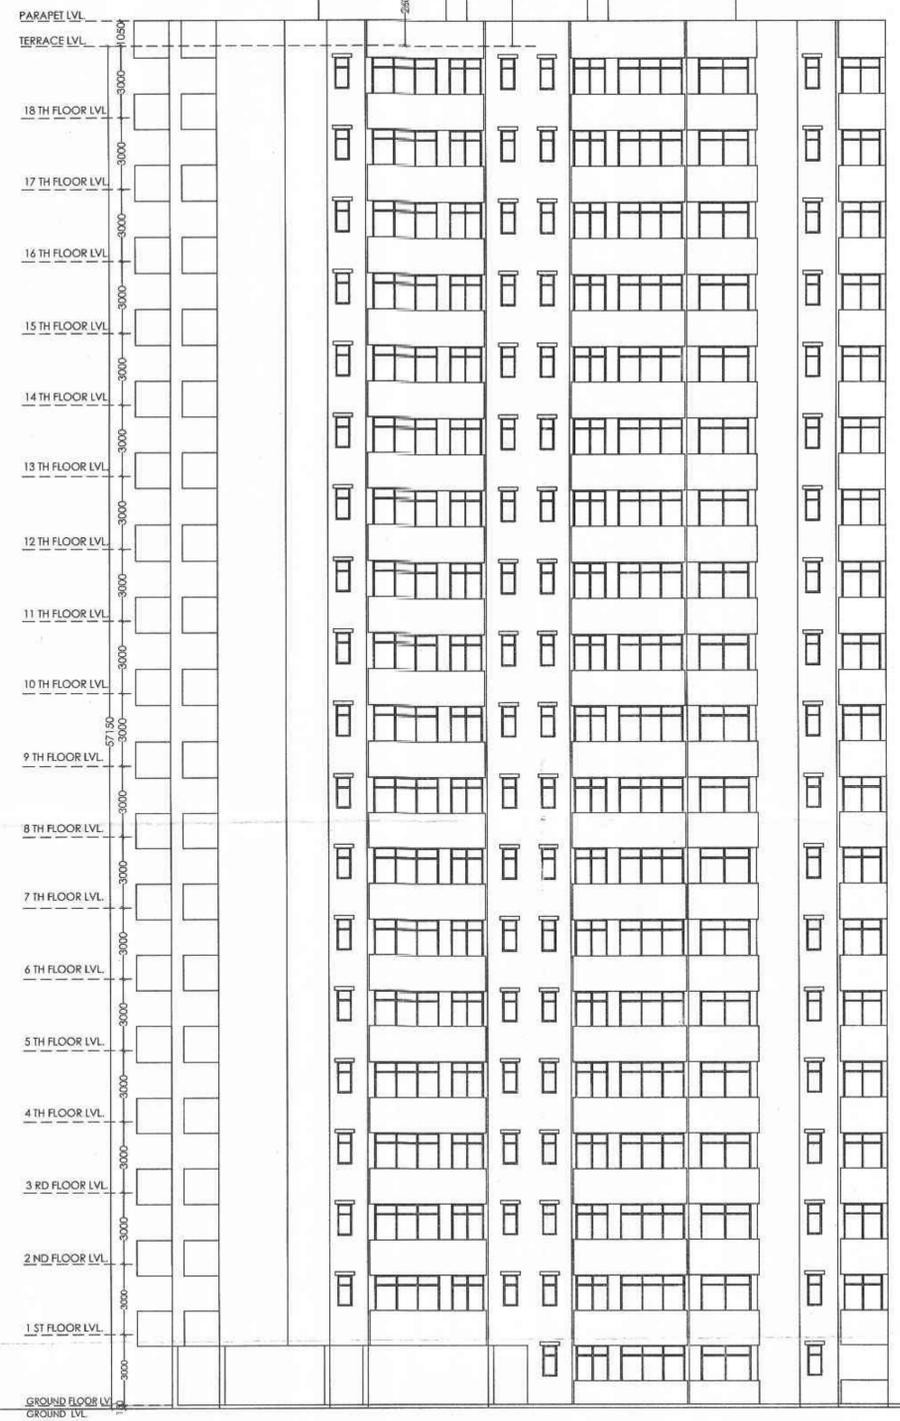

ELEVATION

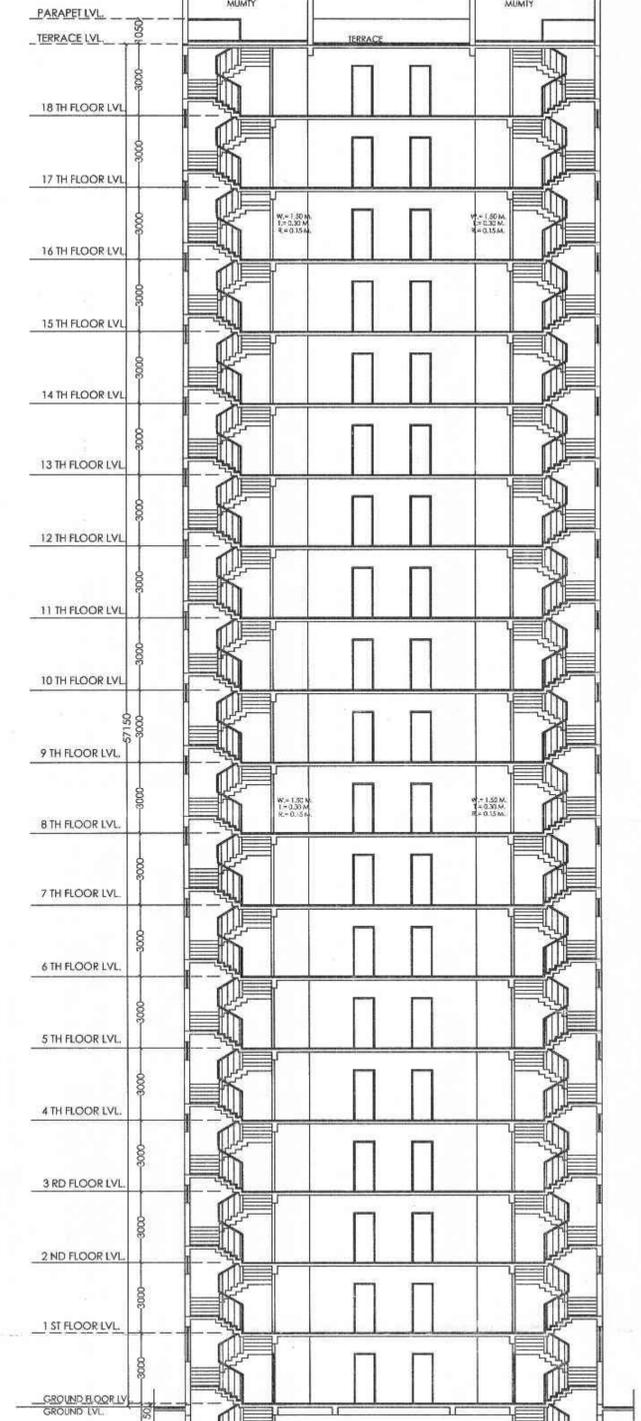

SECTION

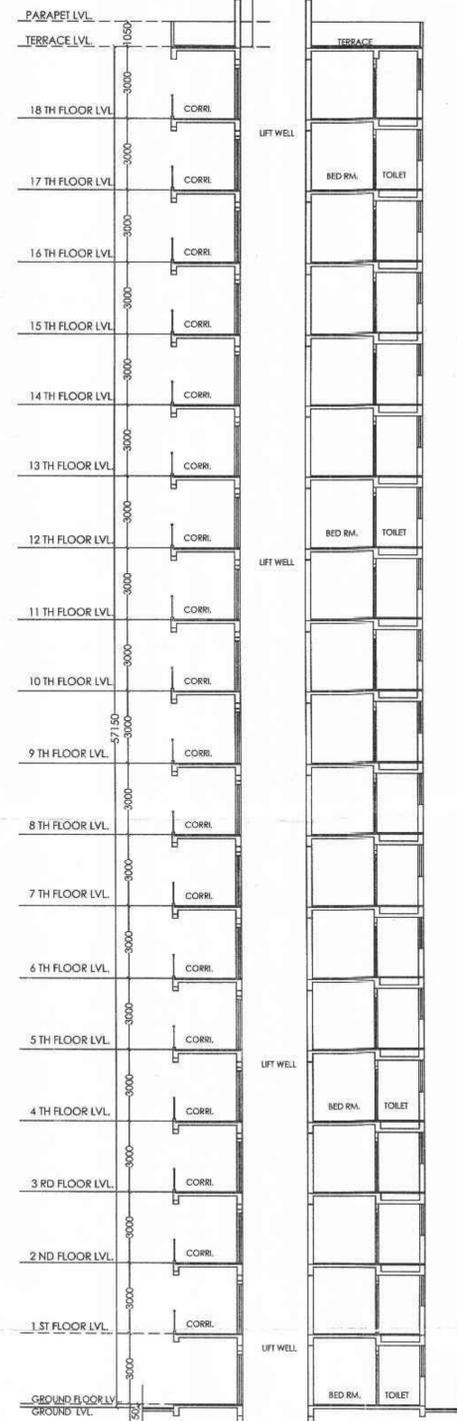

SECTION

PROJECT:-
GROUP HOUSING FOR
M/s. CAPITAL INFRA TECH HOMES PVT. LTD.
 PLOT NO. GH-12A-2, SECTOR-1, GREATER NOIDA. (U.P.)

SIGNING AUTHORITY
Handwritten Signature
 For Capital Infra Tech Homes Pvt. Ltd.

ARCHITECT'S SIGN
 PANKAJ NATH ANDLEY
 B. ARCH. A.I.A.
 ARCHITECT CA/99/24866
Handwritten Signature

SUBMISSION DRAWING
 DRG. TITLE:-
ELEVATION & SECTIONS (TOWER-3,4)
 SCALE:-1:100
 DLT.BY:-
 DRG. NO.:-13
 DATE:-18/10/2012

ARCHITECTS:-
 P. N. ANDLEY B. ARCH. A.I.A.
ANDLEY'S ASSOCIATES PVT. LTD.
 ARCHITECTS ENGINEERS PLANNERS
 39 HOUSING SOCIETY N.D.S.E.-1 NEW DELHI - 110049