



Greater Noida Industrial Dev. Authority  
**APPROVED**  
 Valid upto Dated: 05 Jan 2013  
 Dated: 27/10/2012  
 Sr. Ex. (Png. & Arch.)  
 Sr. Ex. (Png. & Arch.)  
 Sr. Ex. (Png. & Arch.)  
 Sr. Ex. (Png. & Arch.)



ELEVATION

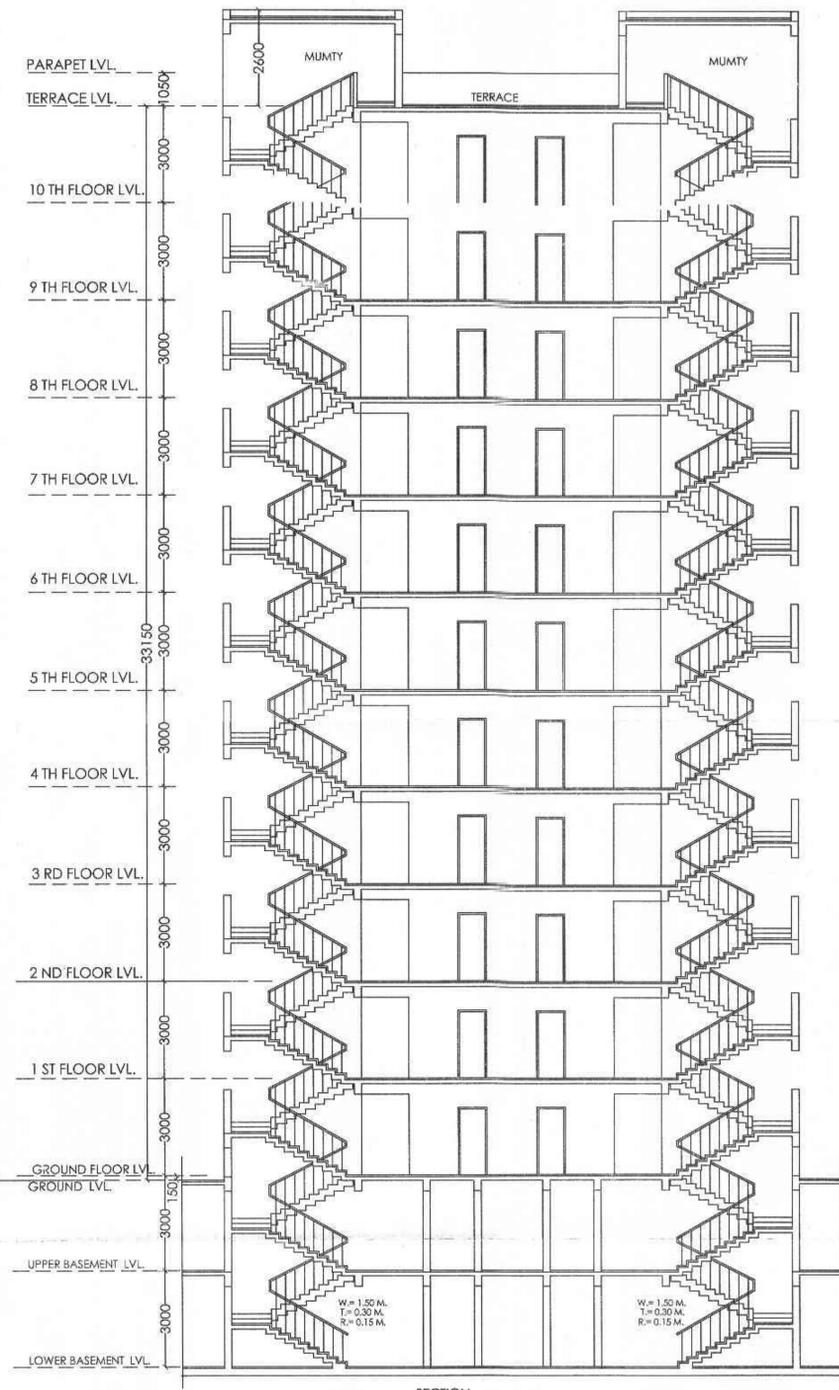

SECTION

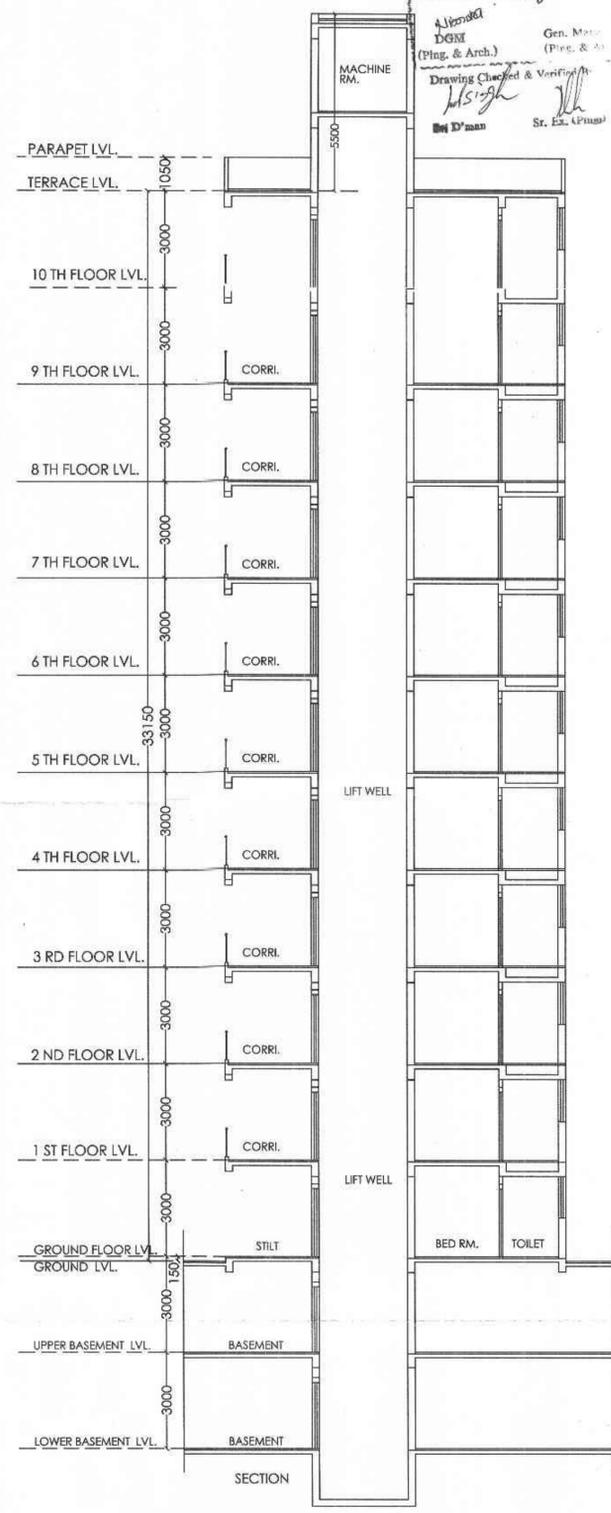

SECTION

PROJECT:-  
**GROUP HOUSING FOR**  
**M/s. CAPITAL INFRATECHOMES PVT. LTD.**  
 PLOT NO.GH-12A-2, SECTOR-1, GREATER NOIDA. (U.P.)

SIGNING AUTHORITY  
 For Capital Infradeveloper Pvt. Ltd.  
 [Signature]  
 Authorised Signatory

ARCHITECT'S SIGN  
 PANKAJ NATH ANDLEY  
 B. ARCH. A.I.A.  
 ARCHITECT CA/9924866  
 [Signature]

SUBMISSION DRAWING  
 DRG. TITLE:-  
 ELEVATION & SECTIONS (TOWER-2)  
 SCALE:-1:100  
 DLT.BY:-  
 DRG. NO.16  
 DATE:-18/10/2012

ARCHITECTS:-  
 P. N. ANDLEY B. ARCH. A.I.A.  
**ANDLEYS ASSOCIATES PVT. LTD.**  
 ARCHITECTS ENGINEERS PLANNERS  
 39 HOUSING SOCIETY N.D.S.E.-I NEW DELHI - 110049