




Greater Noida Industrial Dev. Authority
APPROVED
 Wide Letter No. ... Dated: 27/10/12
 Valid upto Dated: ...
 Signer: DGM (Plng. & Arch.)
 Gen. Manager (Plng. & Arch.)
 Drawing Checked & Verified By: [Signature]
 Sr. Estt. (Plng.)

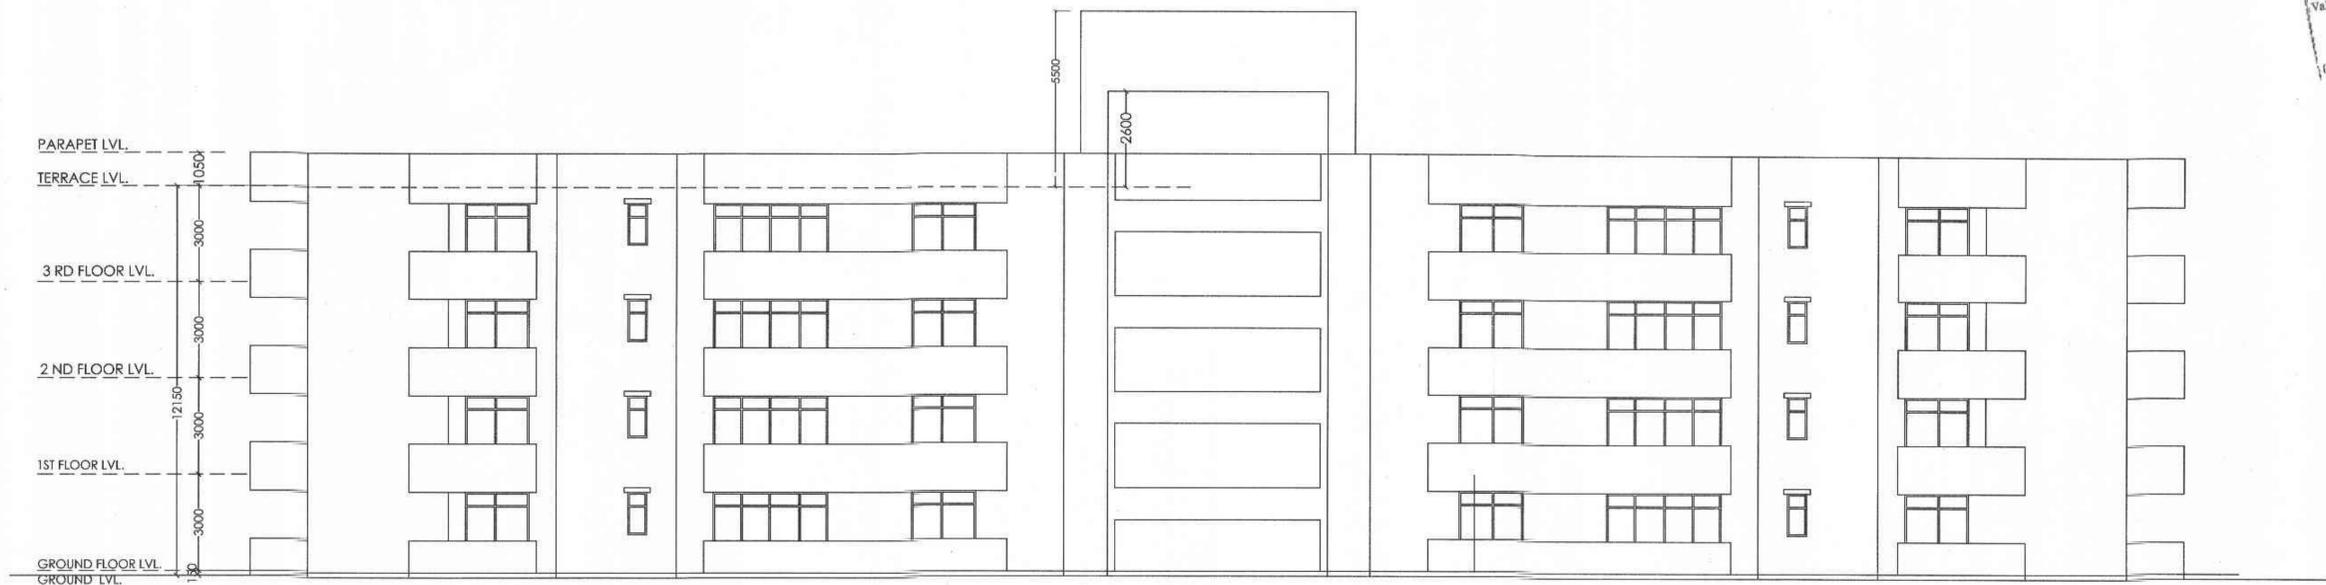

ELEVATION

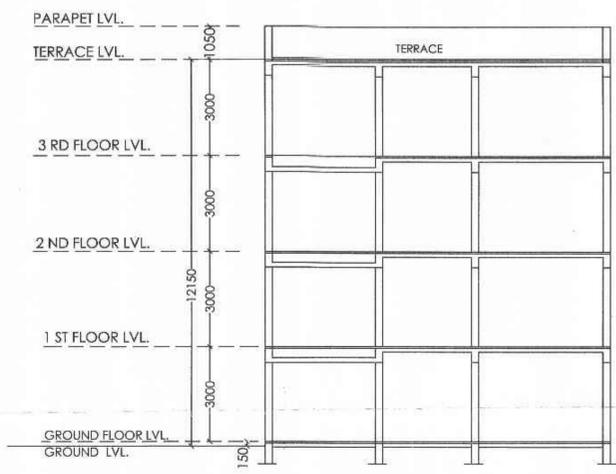

SECTION

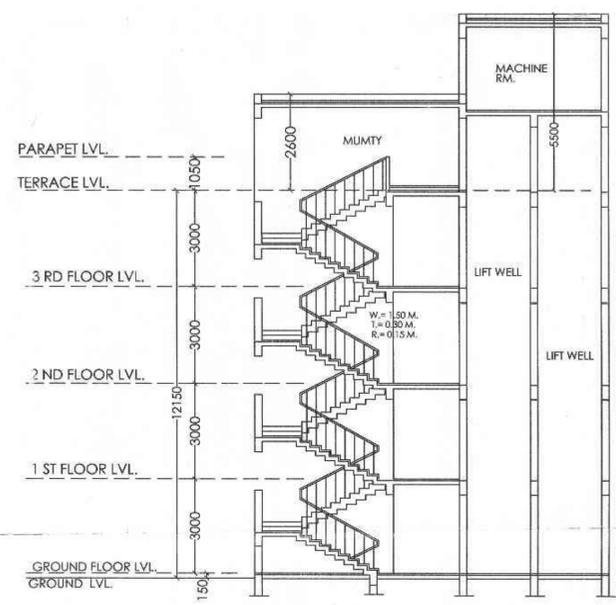

SECTION

PROJECT:- GROUP HOUSING FOR M/s. CAPITAL INFRA TECHOMES PVT. LTD. PLOT NO.GH-12A-2, SECTOR-1, GREATER NOIDA. (U.P.)	SIGNING AUTHORITY For Capital Infra Developer Pvt. Ltd. [Signature] Authorised Signatory	ARCHITECT'S SIGN PANKAJ K. GULLEY B. ARCH. ALLIA. ARCHITECT CA/992486 [Signature]	SUBMISSION DRAWING DRG. TITLE:- ELEVATION & SECTIONS (TOWER-1) SCALE:-1:100 DLT.BY:-	ARCHITECTS:- P.N. ANDLEY B.ARCH. ALLIA. ANDLEYS ASSOCIATES PVT. LTD. ARCHITECTS ENGINEERS PLANNERS 39 HOUSING SOCIETY N.D.S.E-I NEW DELHI - 110049
	DATE:-18/10/2012		DRG. NO:-19	DATE:-18/10/2012