


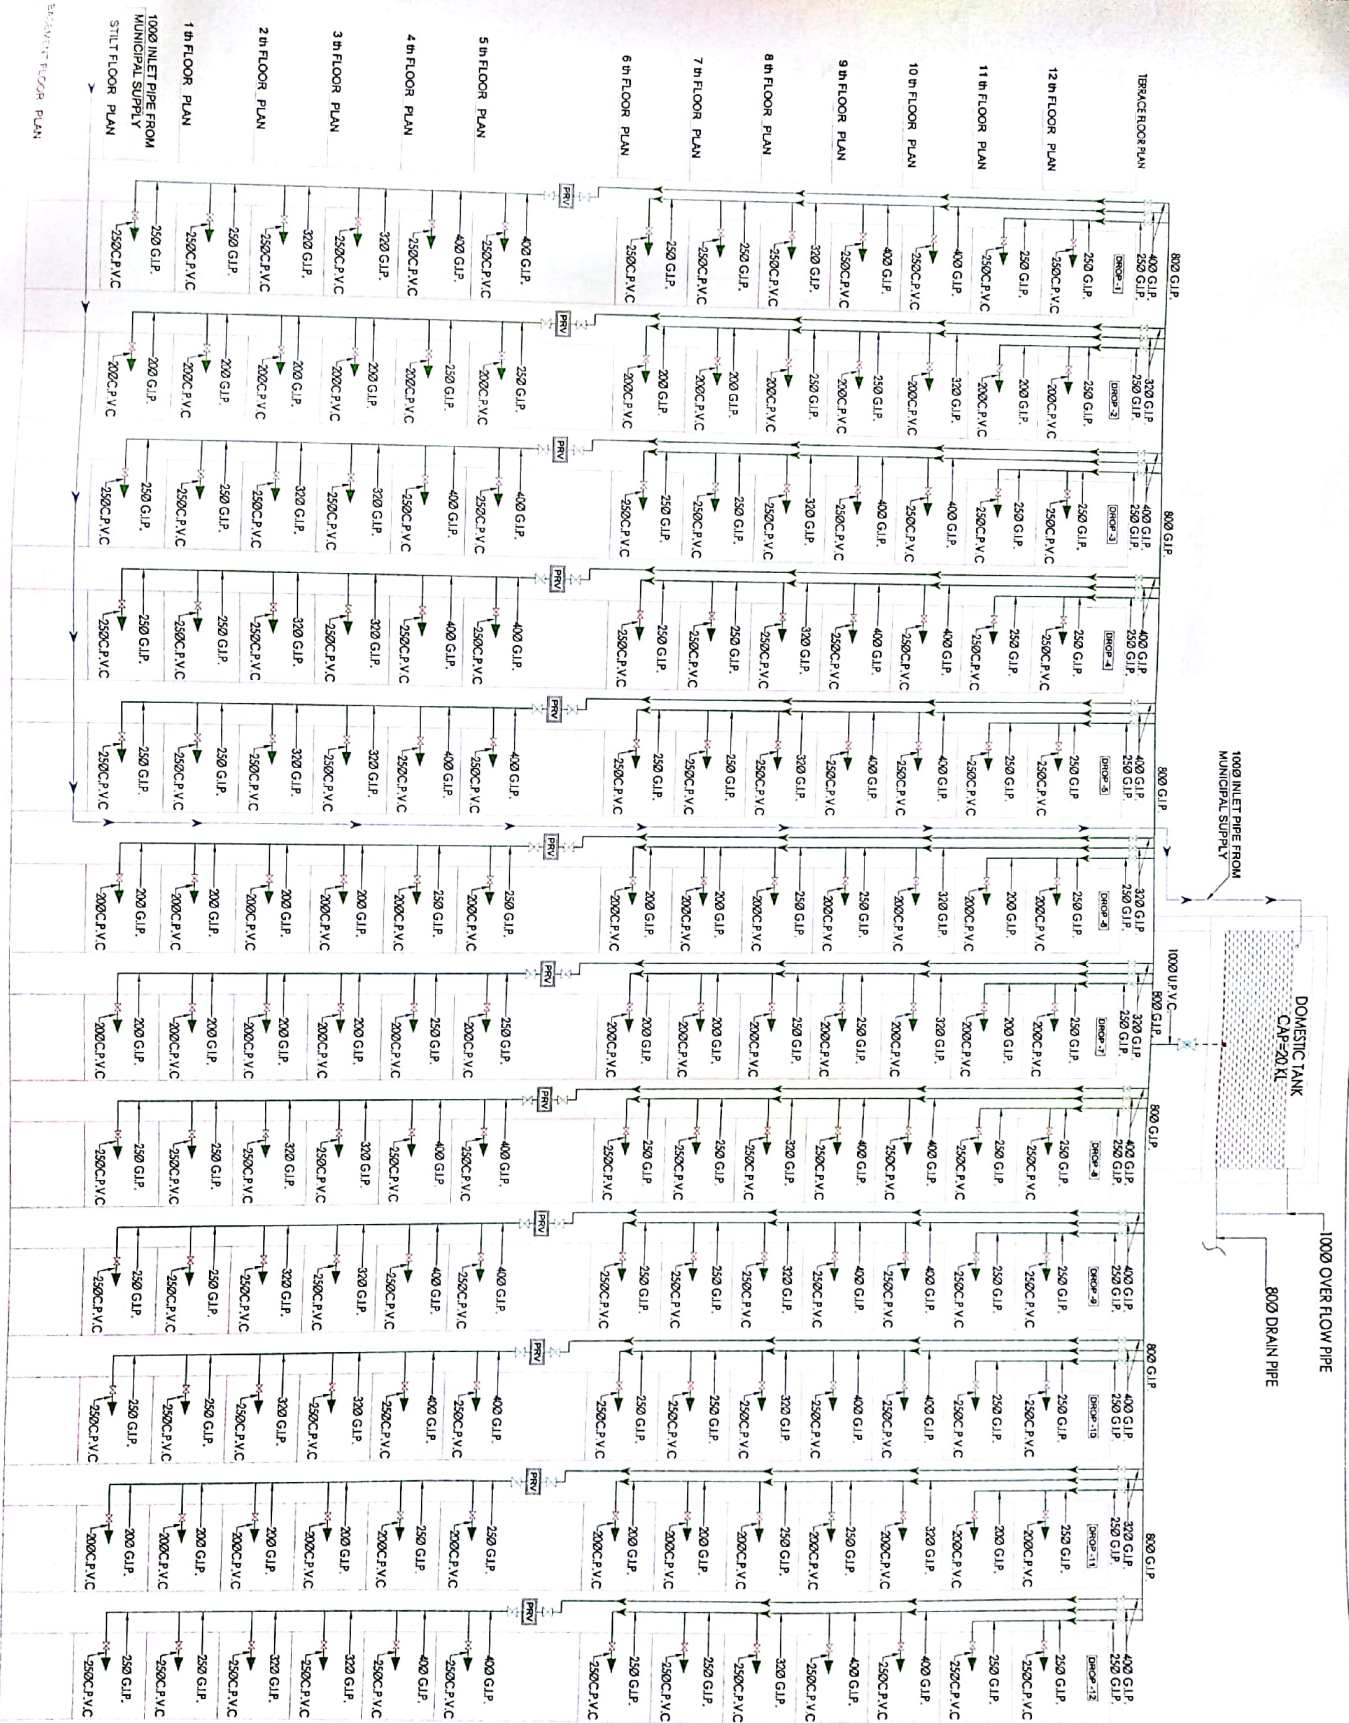

NOTE :- Please provide sleeves in beam and lintel at the time of construction as per electrical and plumbing drawings.

PROJECT :-		PROPOSED	
CHANDRA SHILA		GROUP HOUSING AT NEHRU MARG II	
DEVELOPED BY :-		GHAZIABAD DEVELOPMENT	
AUTHORITY		RESIDENTIAL BUILDING	
(MULTI STORED)		TITLE OF DRAWING	
SCHEMATIC LAYOUT		ARCHITECT :-	
ATUL GUPTA		H - 131, SECTOR 63, NOIDA	
SHRI & PRNT		CONSULTING ENGINEER, I.E.	
100, 101, 102,1000		DRAWN BY :-	
CHECKED BY :-		REVIEWED BY :-	
DATE :-		SCALE :-	
SHEET NO. :-		TOTAL SHEETS :-	