

*R.H. Jaiswal*  
24-5-18  
For A.P. Unit-1 Meerut

DWG. TITLE:

ARCHITECTURE & PLANNING UNIT-1  
U.P. AVAS EVAM VIKAS PARISHAD, MEERUT.

ELECTRICAL DESIGN  
TYPE - F-45

SCALE:

DATE: 19.05.18

R.H. JAISWAL  
ARCH. ASSISTANT

ASSTT. ARCHITECT PLANNER

S.I. YADAV  
ARCH.

ARCHITECT PLANNER

A.K. SHUKLA


CHIEF ARCHITECT PLANNER

DHEERAJ SAHU  
IAS

AVAS AYUKT

LEGEND : ( Electrical )

S. No.	SYMBOL	DESCRIPTION	POSITION
1.		LIGHT POINT/WALL BRACKET	2100
2.		CEILING LIGHT (SURFACE)	
3.		1 x 28 WATT TUBE LIGHT ( SURFACE )	2100
4.		MIRROR LIGHT	2000
5.		CHANDLIER	
6.		CEILING FAN	
7.		EXHAUST FAN / CEILING ROSE	2100 OR AS SPECIFIED
8.		5 AMP PLUG POINT (BED SIDE)	550
9.		15 AMP. POWER POINT (FOR GEYSER)	1550 / OR AS SPECIFIED
10.		CALL BELL PUSH	1650
11.		BUZZER	2100
12.		SWITCH BOARD	1050
13.		TELEPHONE TAG BLOCK	IN DUCT 1200
14.		TV SPLITTER / JUN. BOX	IN APARTMENT 200 IN DUCT 1200
15.		DISTRIBUTION BOARD	1350

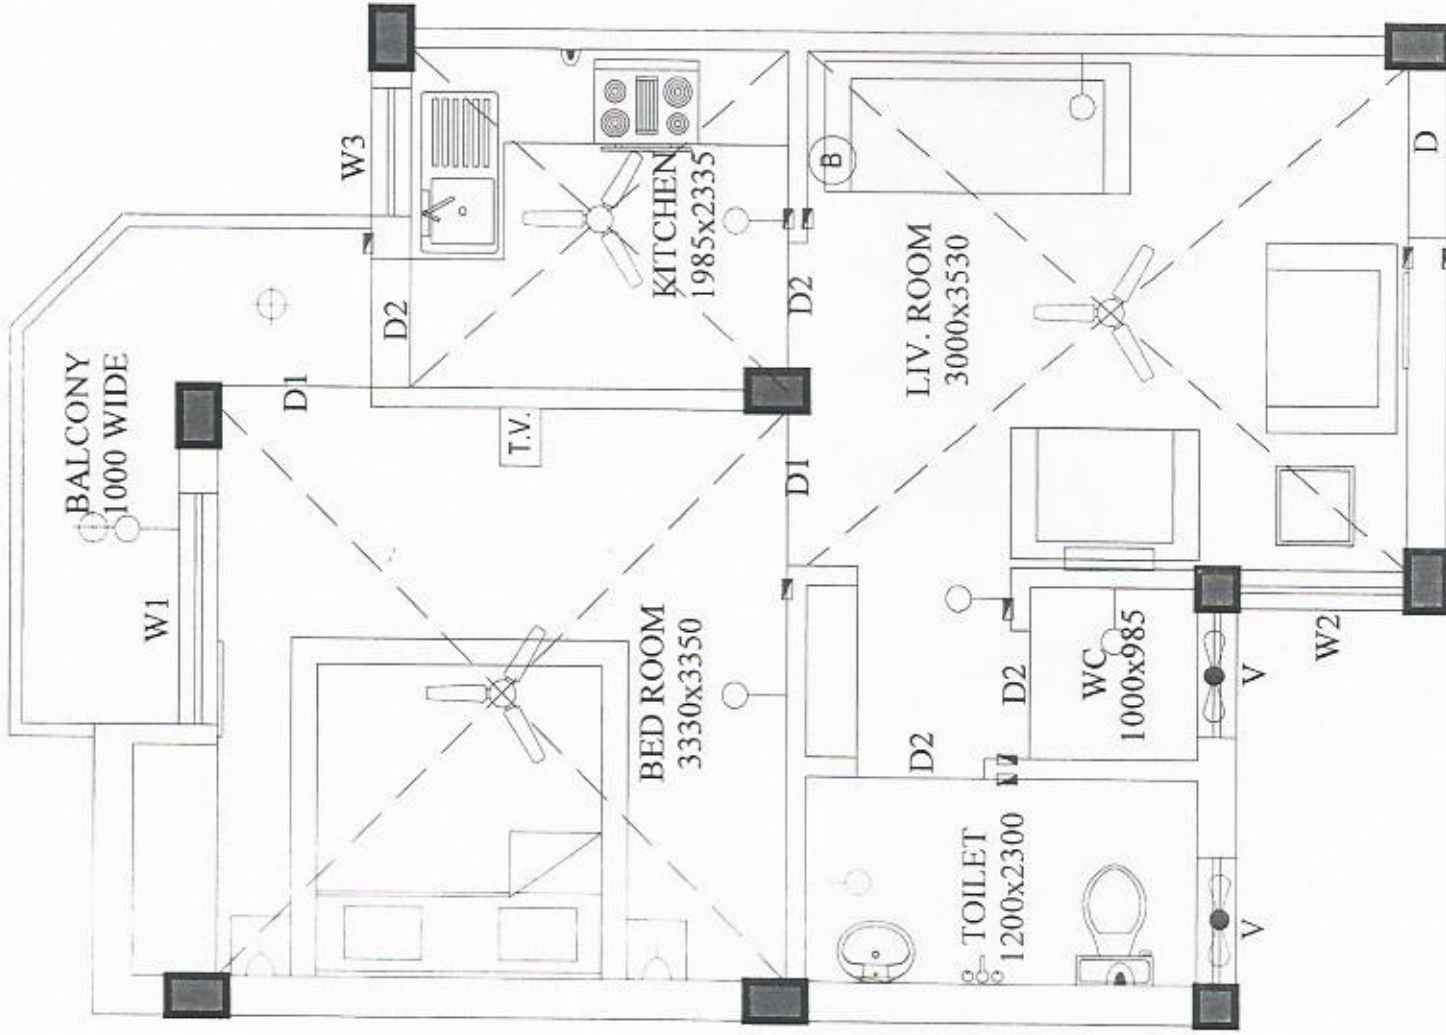

*R.H. Jaiswal*  
24-5-18

UNIT PLAN