


LEGEND:--	
SYMBOL	ITEM DESCRIPTION
	SOIL / SEWER PIPE
	WASTE WATER PIPE
	RAIN WATER PIPE
	DOMESTIC WATER SUPPLY PIPE
	FLOOR TRAP
	NAHANI TRAP

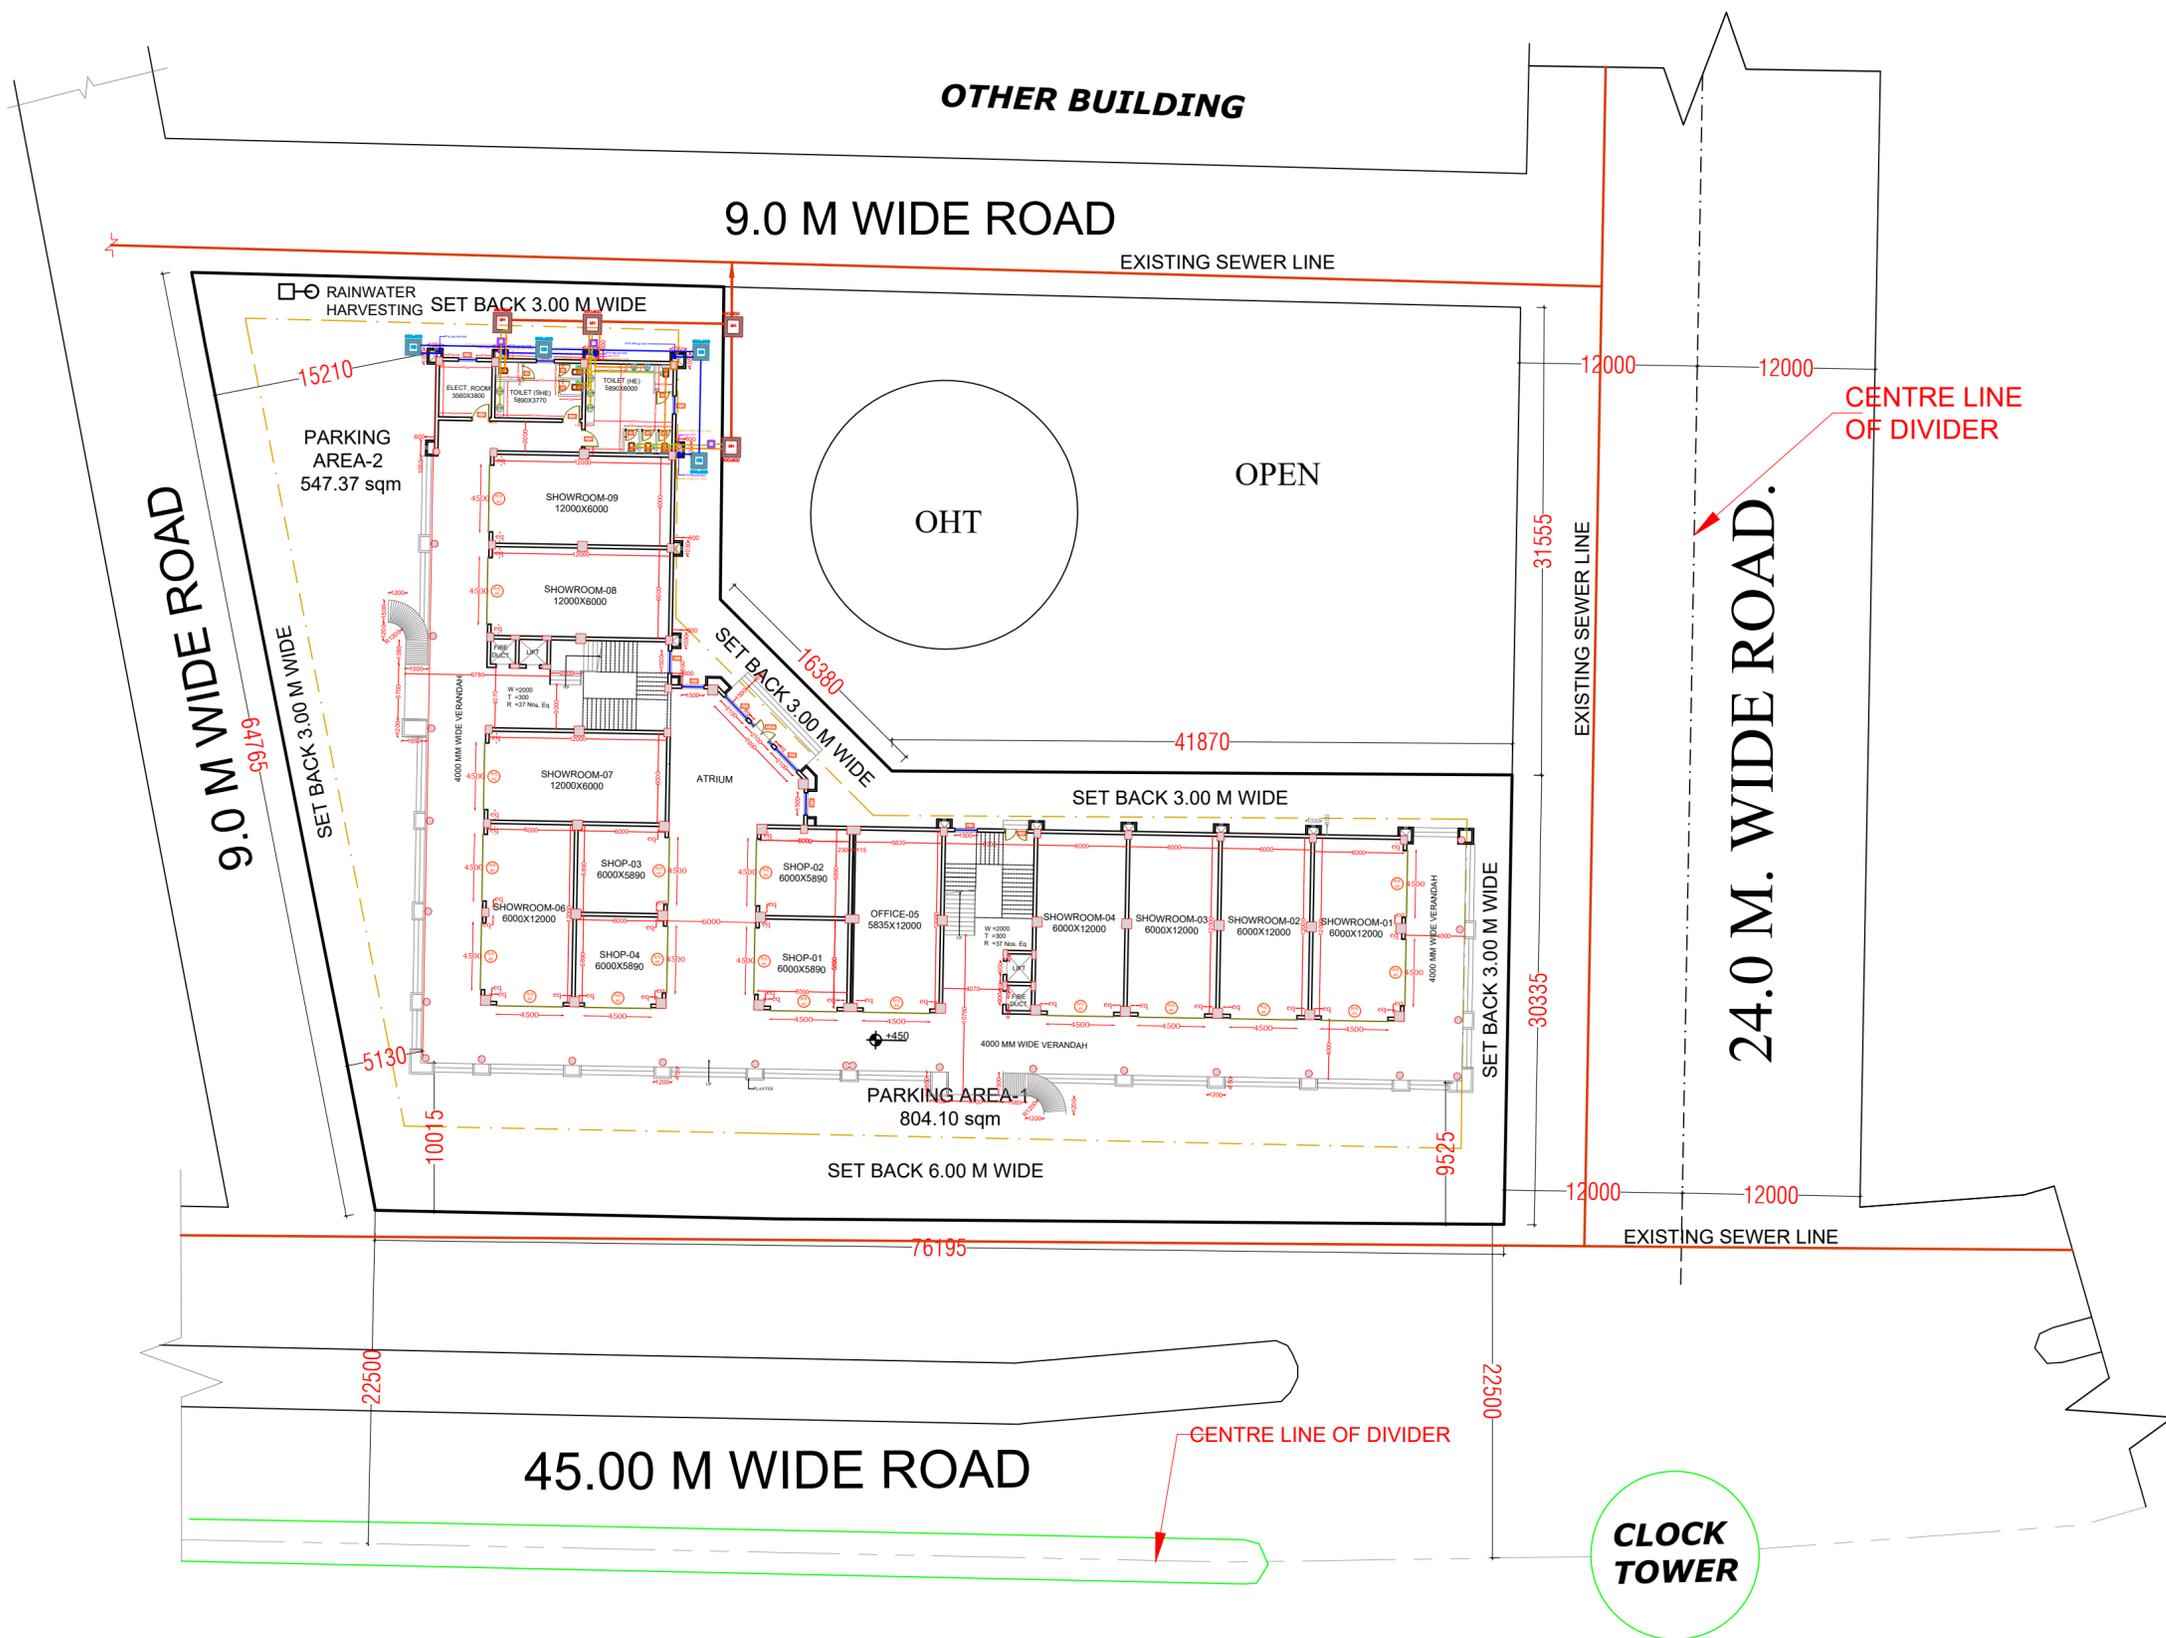

BUILDING PLAN FOR COMMERCIAL COMPLEX (BLOCK-C) AT SECTOR-5, RAMGANGA NAGAR SCHEME, BAREILLY

SEWER LAYOUT PLAN

BAREILLY DEVELOPMENT AUTHORITY

SCALE
N.T.S.

SHET

NORTH

SUMIT AGARWAL ARCHITECTS
Shri KAILASHAM, 714, JANAKPURI, Bareilly 243122
Mob: 9837095138
email: sumit.architects@gmail.com
sumit.architects@yahoo.com

Ar. Sumit Agarwal
CA/99/24025

D./MAN	J.E. PLAN.	A.E. PLAN.	J.E. CONS.	A.E. CONS.
E.E.	C.T.P.	SEC.	V.C.	