



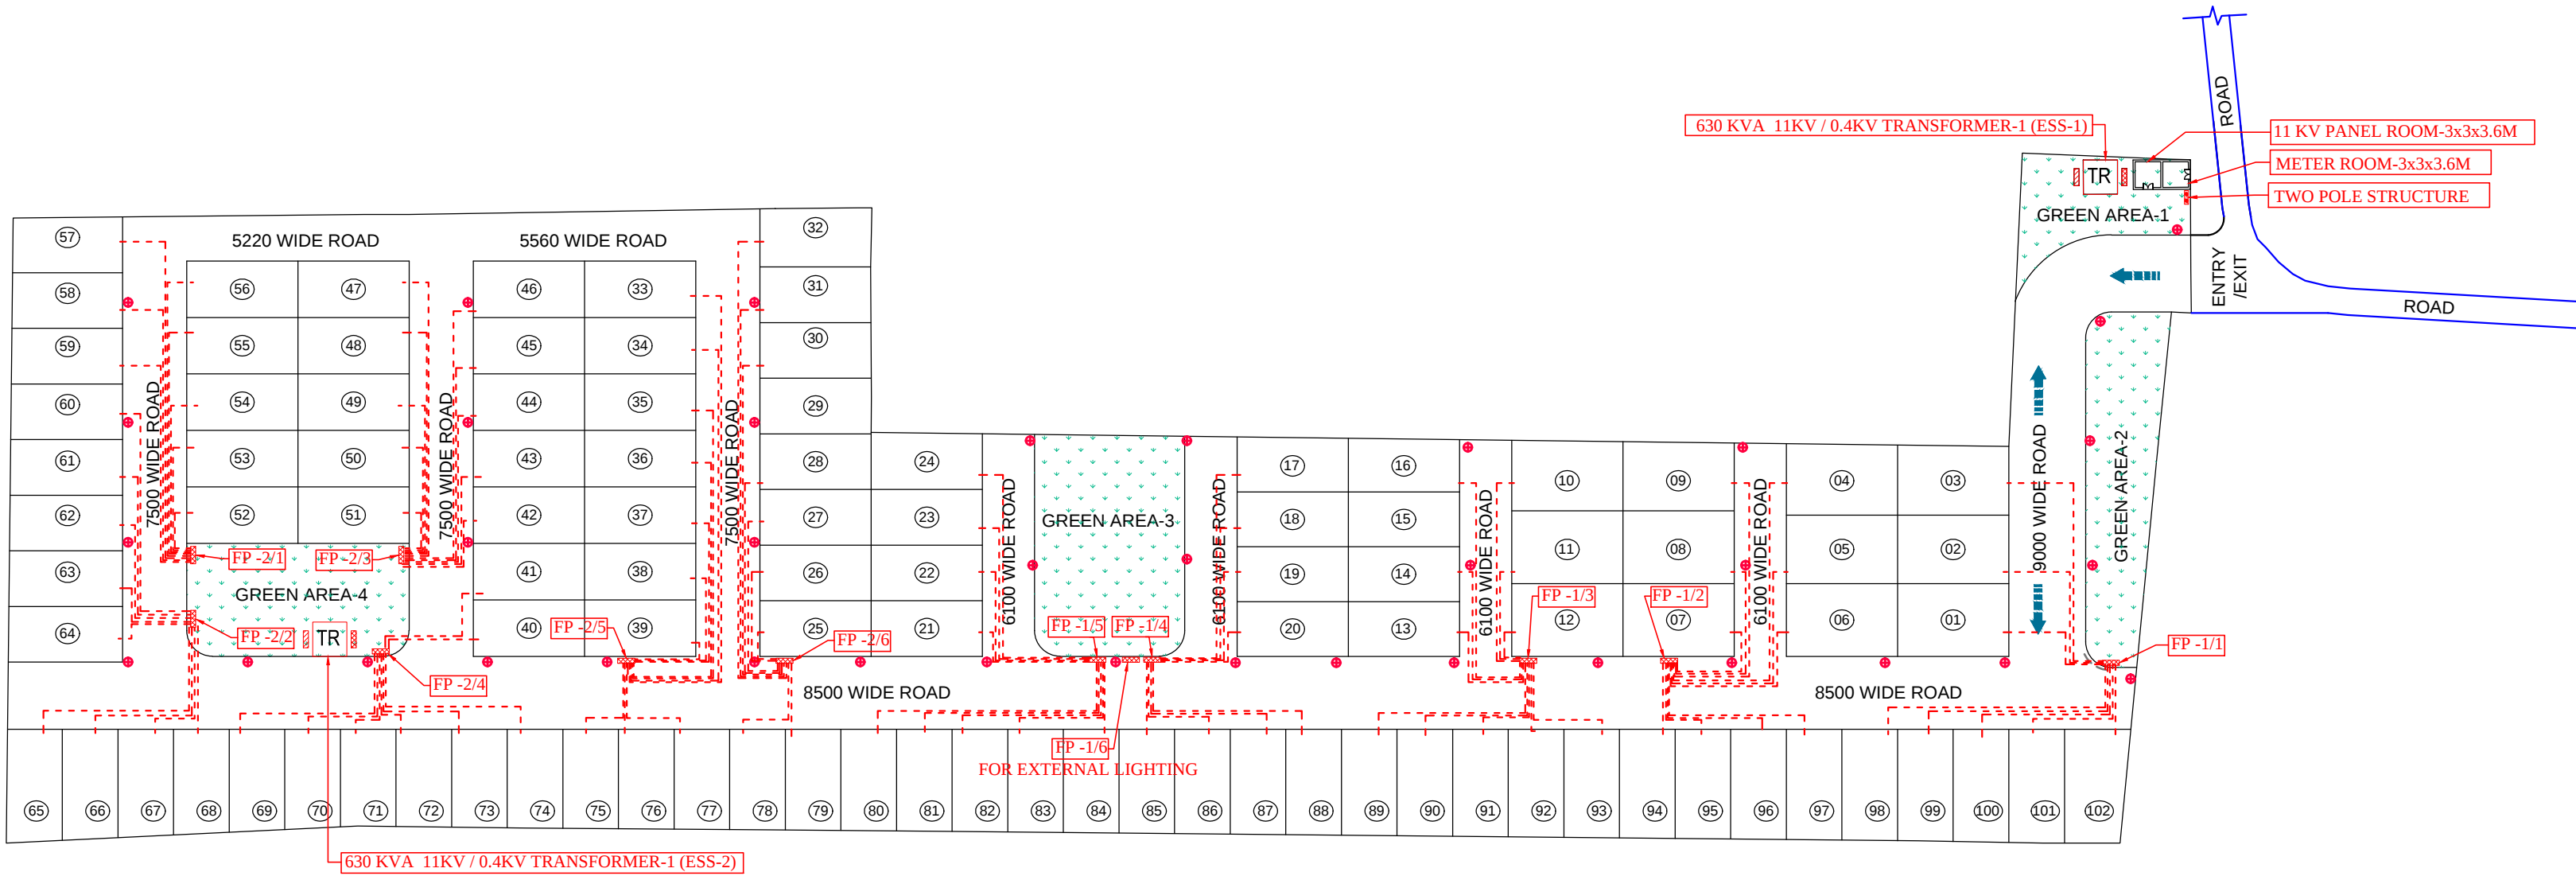

LAYOUT PLAN

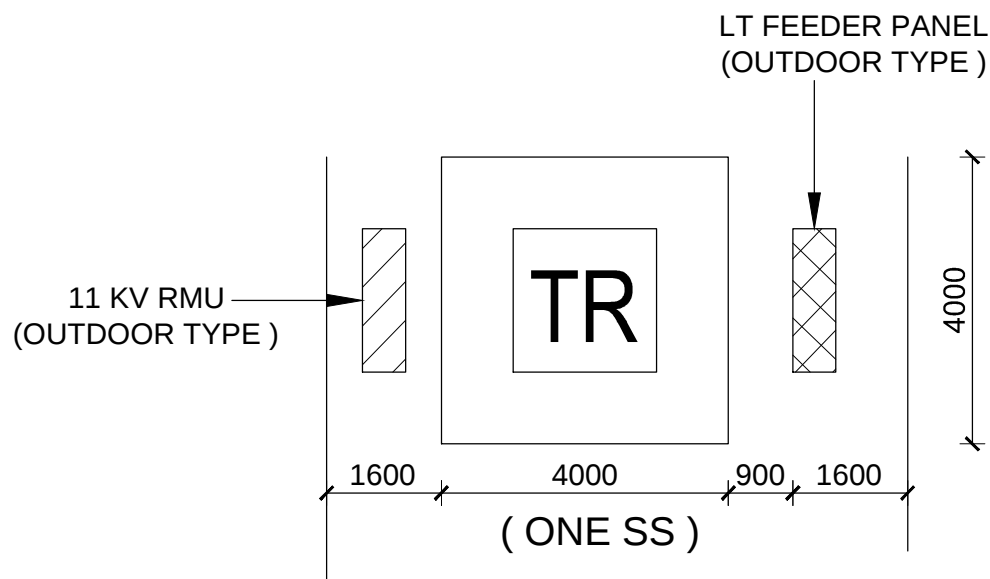

TYPICAL 11/0.4 CONVENTIONAL
SUB STATION DETAILS (OUT
DOOR TYPE)

LEGEND :		
S. No.	SYMBOL	DESCRIPTION
1.	○	8 METER HIGH POLE WITH 1 x 70 WATT LED STREET LIGHT LUMINAIRE
2.	TR	11KV / 0.4KV TRANSFORMER
3.	FP	FEEDER PILLAR
4.	RMU	11KV RING MAIN UNIT (OUTDOOR TYPE)
5.	---	UNDER GROUND CABLE
6.		
7.		
8.		
9.		

Drg. No. RH/- ES-01

ROW HOUSE

rev. no.	date	revision

PROJECT
**PROPOSED PLOTTING CUM
ROW HOUSE FOR
Mr. NARESH KUMAR AGRAWAL
S/O LATE Mr. R. L. AGRAWAL
ON KHASRA NO. 306, 307 & 313
AT VILLAGE - ANAURA
VIKAS KHAND-CHINHAT,
TEHSIL - SADAR, LUCKNOW**

JOB TITLE
LAYOUT PLAN


DATE	SCALE	NORTH
17 Aug-2021	1:700	

☒ SUBMISSION	☐ INFORMATION
☐ APPROVAL	☐ CONSTRUCTION

DRG. TITLE
EXTERNAL ELECTRICAL SYSTEM

SERVICES CONSULTANT
**Shiv Sunder Constructions
& Consultants (P) Ltd.**
5/763, Vikas Khand, Gomti Nagar, Lucknow
Mob No -9936190952
email : enggimate@gmail.com / rkumar1761@gmail.com

architects
Abhinyas Consultant
3/77, Viraj Khand, Gomti Nagar, Lucknow
C-53, Sector-M, Aliganj, Lucknow
MOB : 9839447965, 9839097571

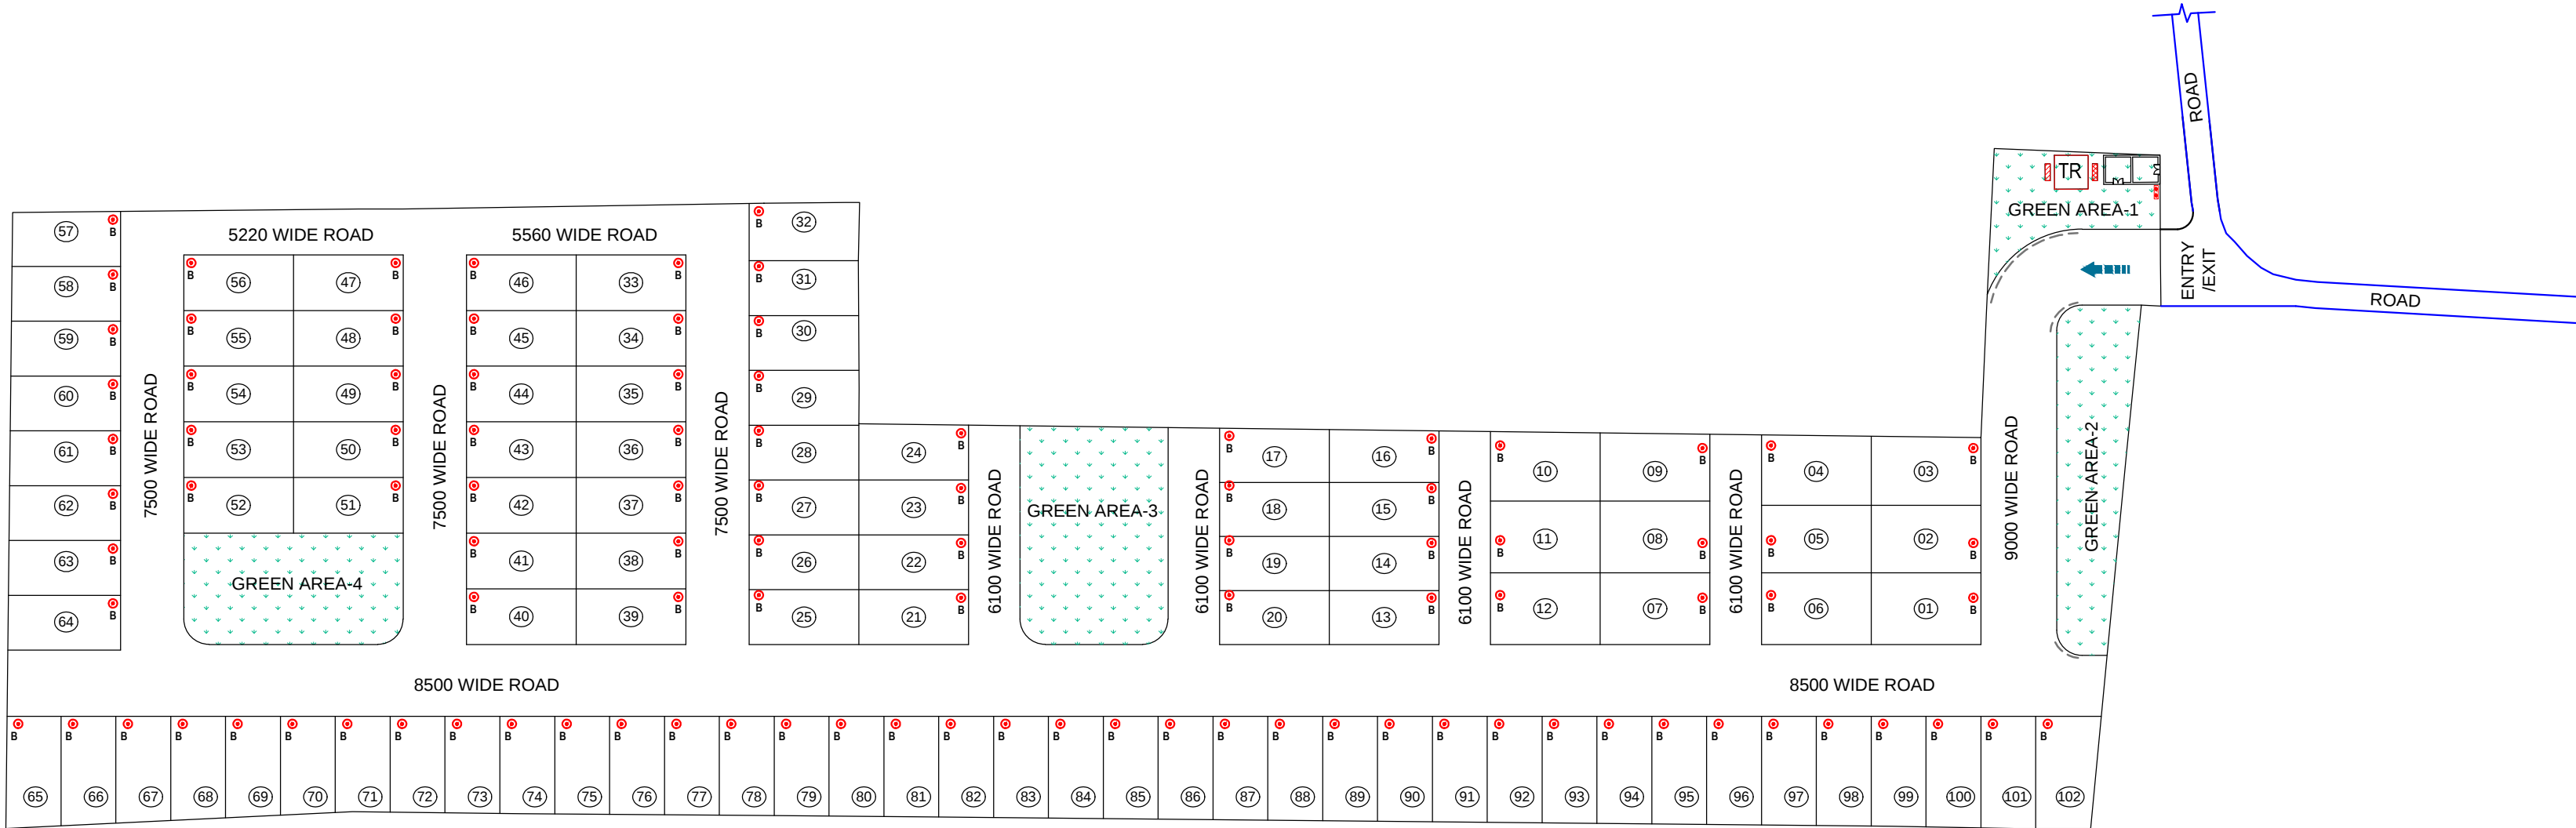

LAYOUT PLAN

LEGEND : WATER SUPPLY SYSTEM		
S. No.	SYMBOL	DESCRIPTION
1.		BORING
2.		

Drg. No. RH/- ES-03

ROW HOUSE

.	.	.
.	.	.
rev. no.	date	revision

PROJECT
PROPOSED PLOTTING CUM
ROW HOUSE FOR
Mr. NARESH KUMAR AGRAWAL
S/O LATE Mr. R. L. AGRAWAL
ON KHASRA NO. 306, 307 & 313
AT VILLAGE - ANAURA
VIKAS KHAND-CHINHAT,
TEHSIL - SADAR, LUCKNOW

JOB TITLE
LAYOUT PLAN

DATE	SCALE	NORTH
17 Aug-2021	1:700	

☒ SUBMISSION	☐ INFORMATION
☐ APPROVAL	☐ CONSTRUCTION

DRG. TITLE
EXTERNAL WATER SUPPLY SYSTEM

SERVICES CONSULTANT
 **Shiv Sunder Constructions
& Consultants (P) Ltd.**
5/763, Vikas Khand,Gomti Nagar,Lucknow
Mob No -9936190952
[email : enggimate@gmail.com](mailto:enggimate@gmail.com) / rkumar1761@gmail.com

architects
Abhinyas Consultant
3/77, Viraj Khand, Gomti Nagar, Lucknow
C-53, Sector-M, Aliganj, Lucknow
MOB : 9839447965,9839097571

