
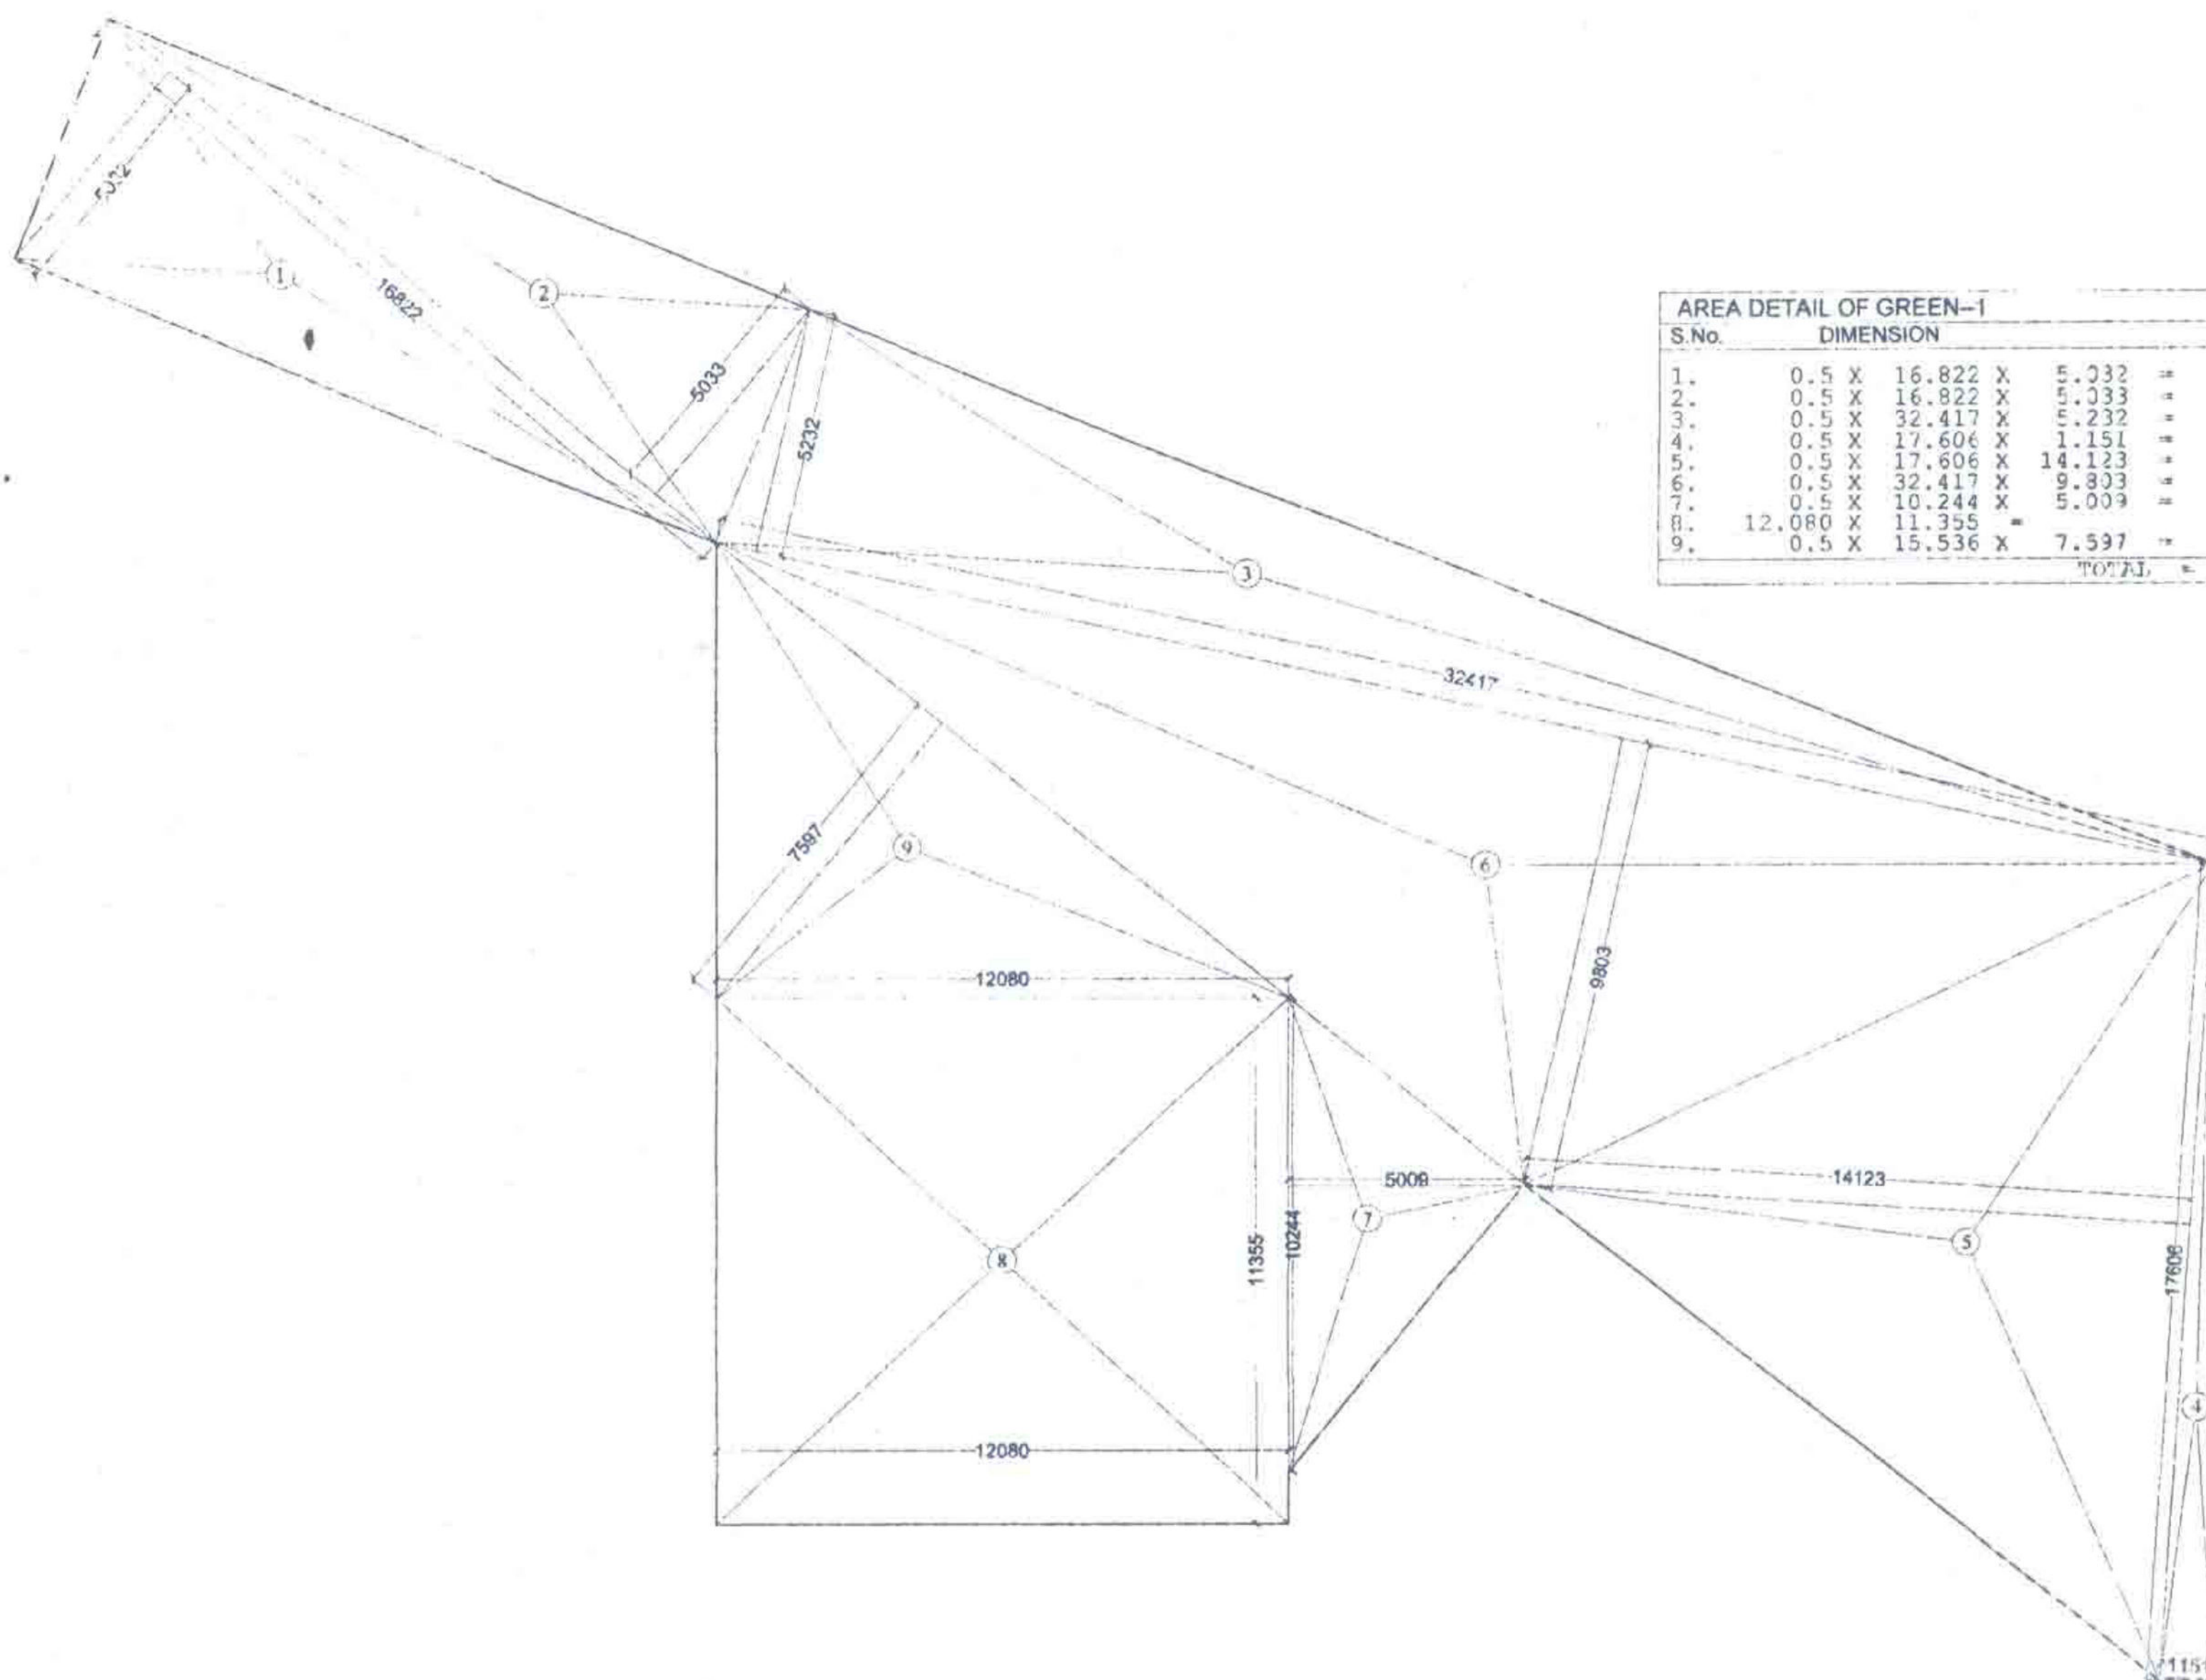


[illegible]

AREA DETAIL OF GREEN-I					AREA
S.No.	DIMENSION				
1.	0.5 X	16.822	X	5.232	42.324 S.M.
2.	0.5 X	16.822	X	5.033	42.333 S.M.
3.	0.5 X	32.417	X	5.232	64.903 S.M.
4.	0.5 X	17.606	X	1.151	10.132 S.M.
5.	0.5 X	17.606	X	14.123	124.325 S.M.
6.	0.5 X	32.417	X	5.033	159.892 S.M.
7.	0.5 X	11.355	X	5.009	28.659 S.M.
8.	0.5 X	15.536	X	7.597	17.169 S.M.
9.	0.5 X	15.536	X	7.597	59.013 S.M.
TOTAL					884.646 S.M.

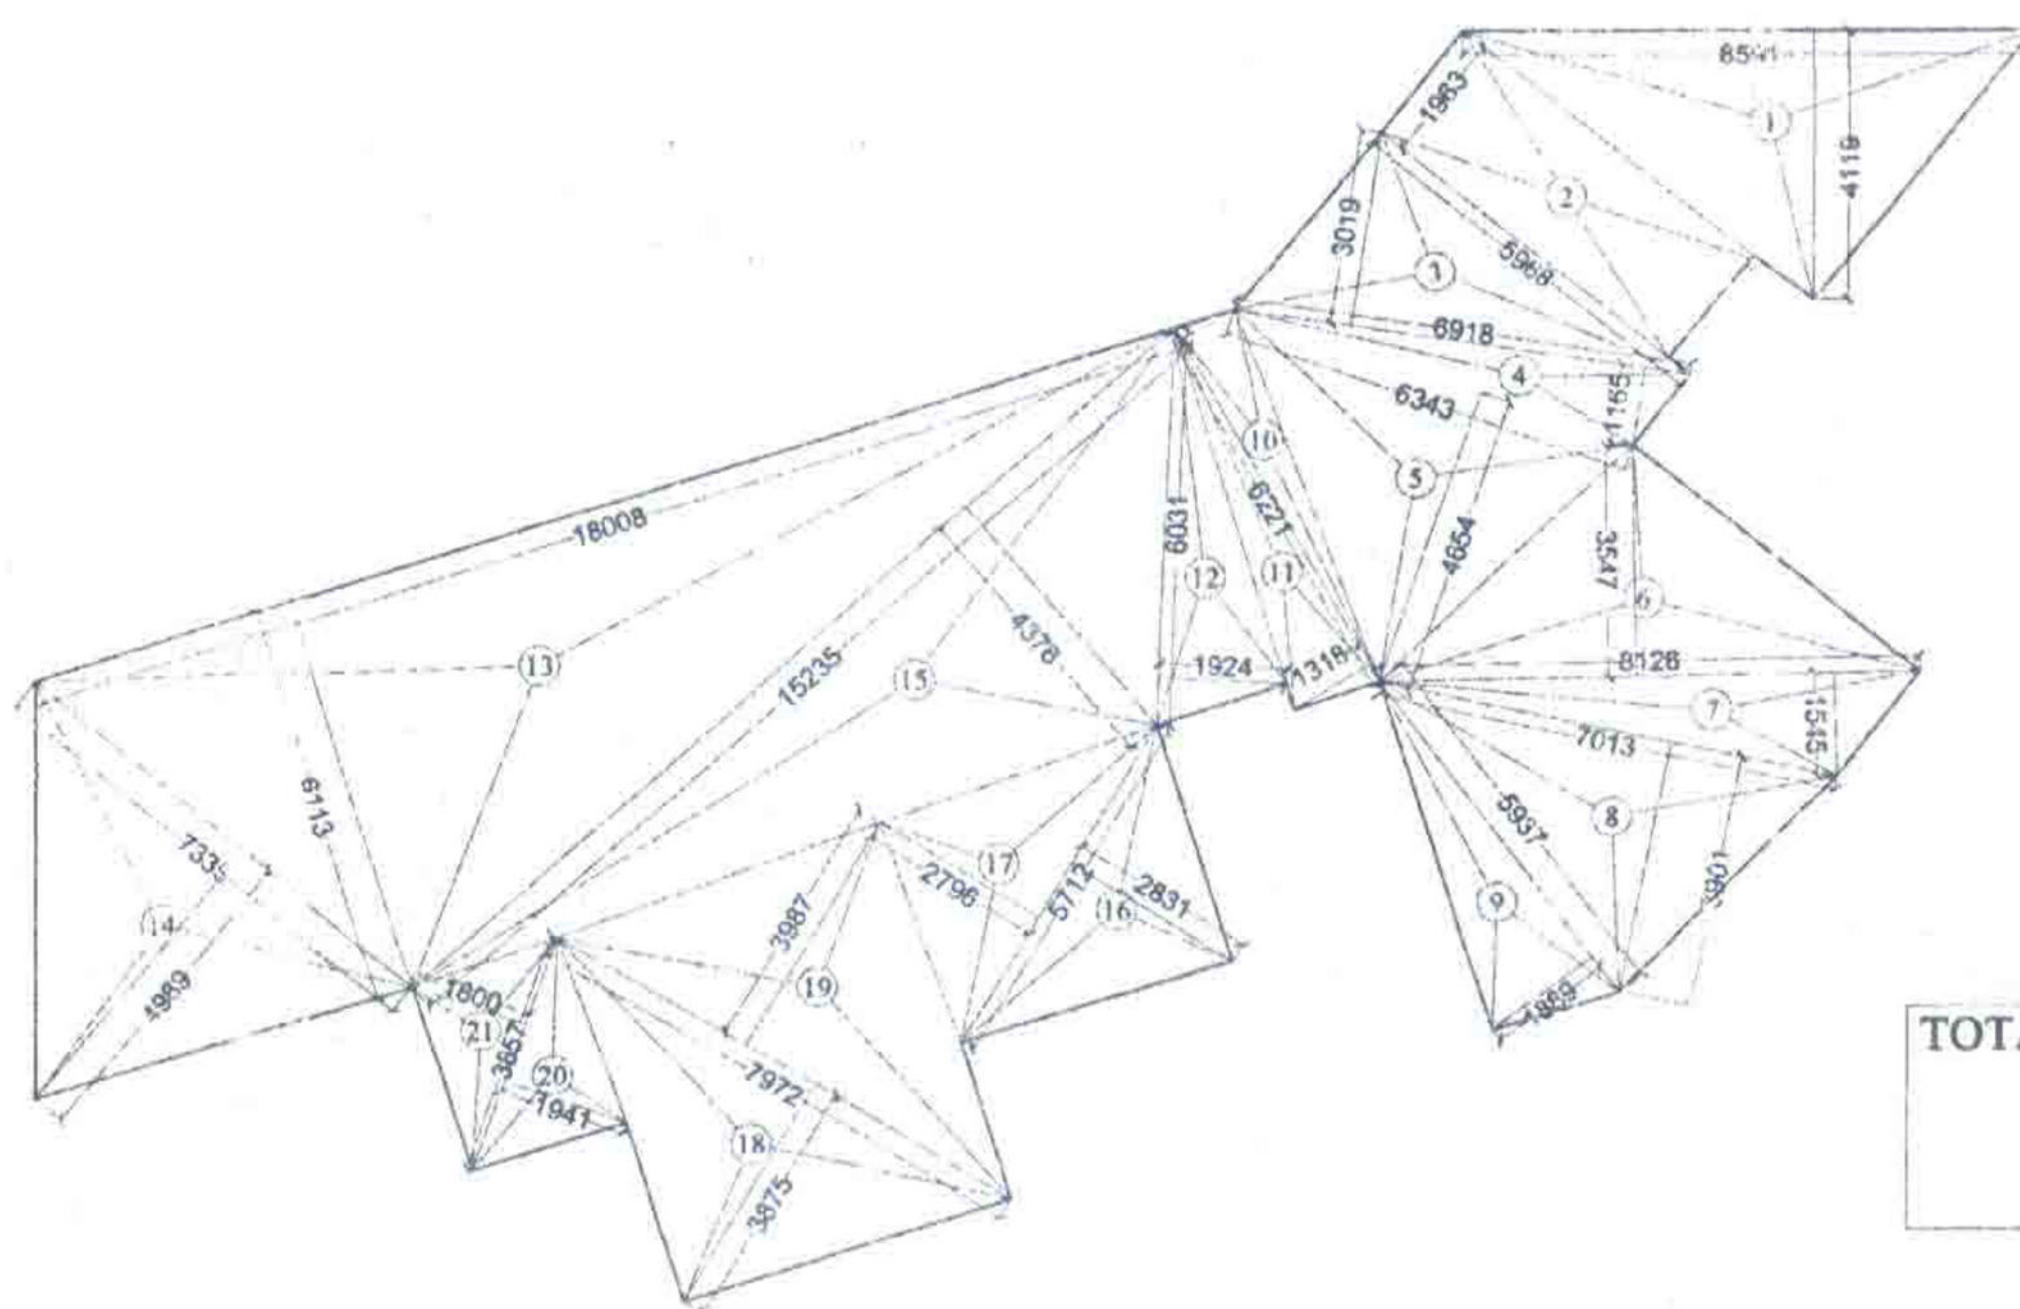

AREA DETAIL OF GREEN-2					AREA
S.No	DIMENSION				
1.	0.5 X	8.591	X	4.299	17.693 SQ.M
2.	1.963 X	5.568	X		10.930 SQ.M
3.	0.5 X	6.313	X	3.019	10.443 SQ.M
4.	0.5 X	6.318	X	3.265	4.030 SQ.M
5.	0.5 X	6.343	X	4.054	14.760 SQ.M
6.	0.5 X	8.126	X	3.547	14.411 SQ.M
7.	0.5 X	8.126	X	3.545	6.277 SQ.M
8.	0.5 X	7.013	X	3.907	13.679 SQ.M
9.	0.5 X	5.937	X	1.689	5.607 SQ.M
10.	0.5 X	5.224	X	0.932	2.899 SQ.M
11.	0.5 X	6.221	X	1.518	4.100 SQ.M
12.	0.5 X	6.031	X	1.828	5.802 SQ.M
13.	0.5 X	18.008	X	6.217	55.041 SQ.M
14.	0.5 X	7.335	X	4.069	18.297 SQ.M
15.	0.5 X	15.235	X	4.816	33.434 SQ.M
16.	0.5 X	5.712	X	2.821	8.085 SQ.M
17.	0.5 X	5.712	X	2.596	7.965 SQ.M
18.	0.5 X	7.972	X	3.875	15.446 SQ.M
19.	0.5 X	7.972	X	3.887	15.892 SQ.M
20.	0.5 X	3.357	X	1.941	3.743 SQ.M
21.	0.5 X	3.357	X	1.800	3.471 SQ.M
TOTAL					271.525 SQ.M

TOTAL GREEN AREA DETAIL
= GREEN- 01 + GREEN- 02
= 684.646 + 271.925
= 956.571 SQ.M

PROPOSED GROUP HOUSING
PROJECT FOR SITT
AT PLOT NO. 1, SECTOR 13, NEW MORADABAD,
BUILDERS & PROMOTER :-
M/s S.L. GROUP AND ASSOCIATES
ADD. - B-3 ALPHA COMMERCIAL BELT,
1st FLOOR, GREATER NOIDA
THROUGH :-
Mr. SUNEEL GUPTA
PH - 09412229000
DRAFTING TITLE :-
AREA & DETAIL OF GREEN

Space Designers
 8 / 1336, VARUNDHARA, GHAZIABAD
 PH: 01254125214 / 011-261157200 / 011-261157201
 e-mail: spacedesigners@gmail.com, www.spacedesigners.com

April 2000 OWNER'S SIGN	V.G. ARCHITECTS SIGN
DRG. NO. --- 12	