

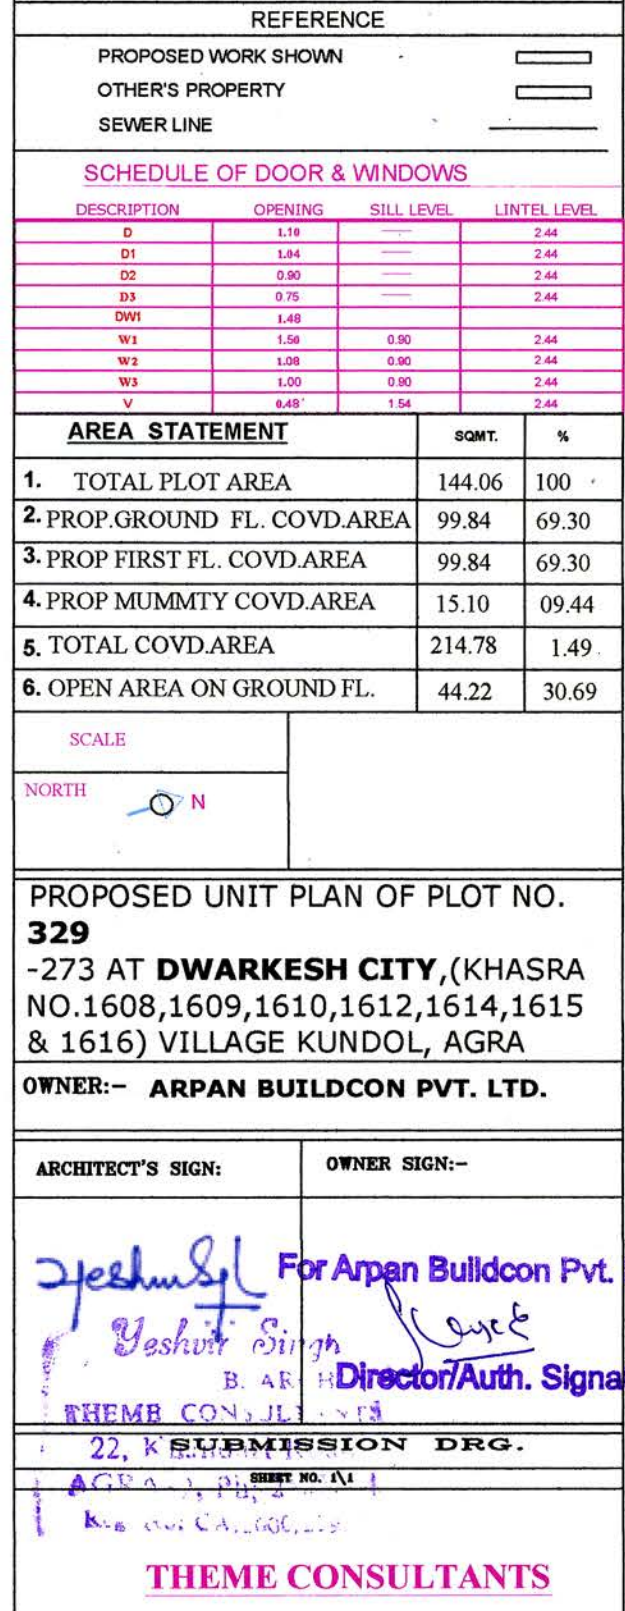
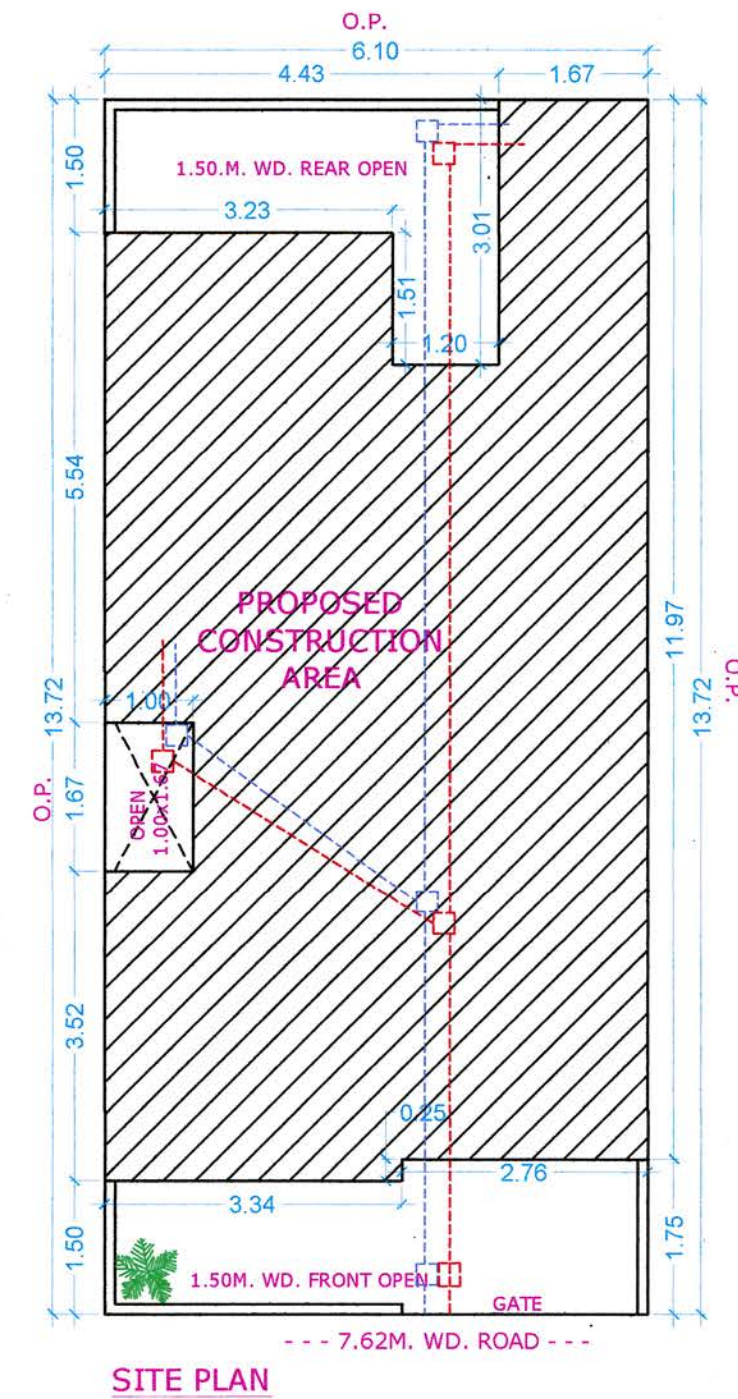
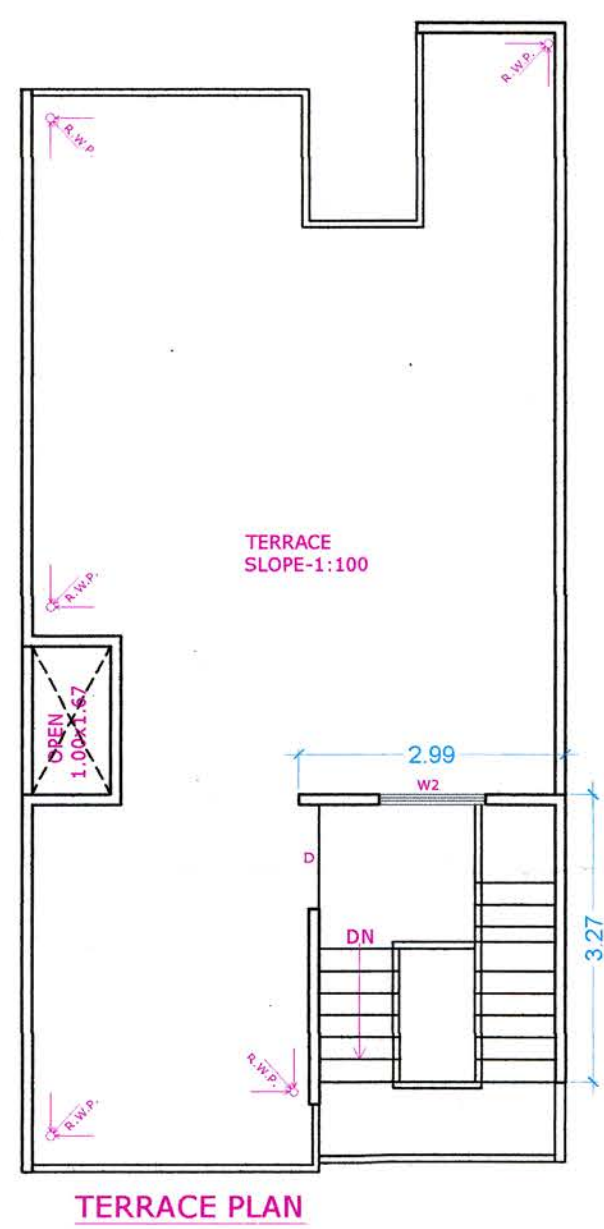
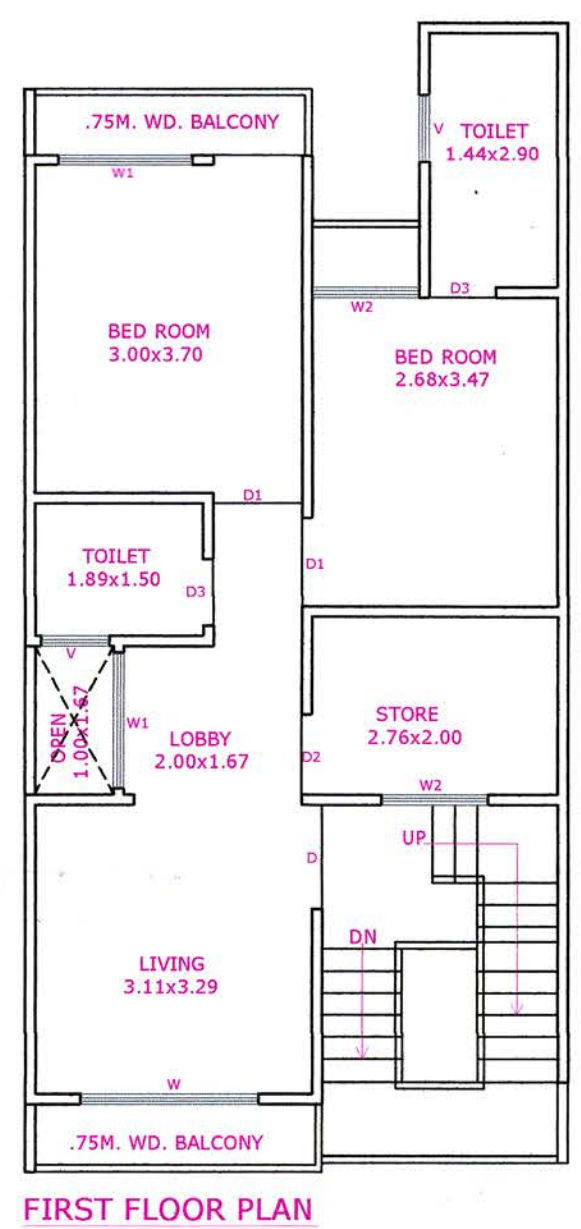
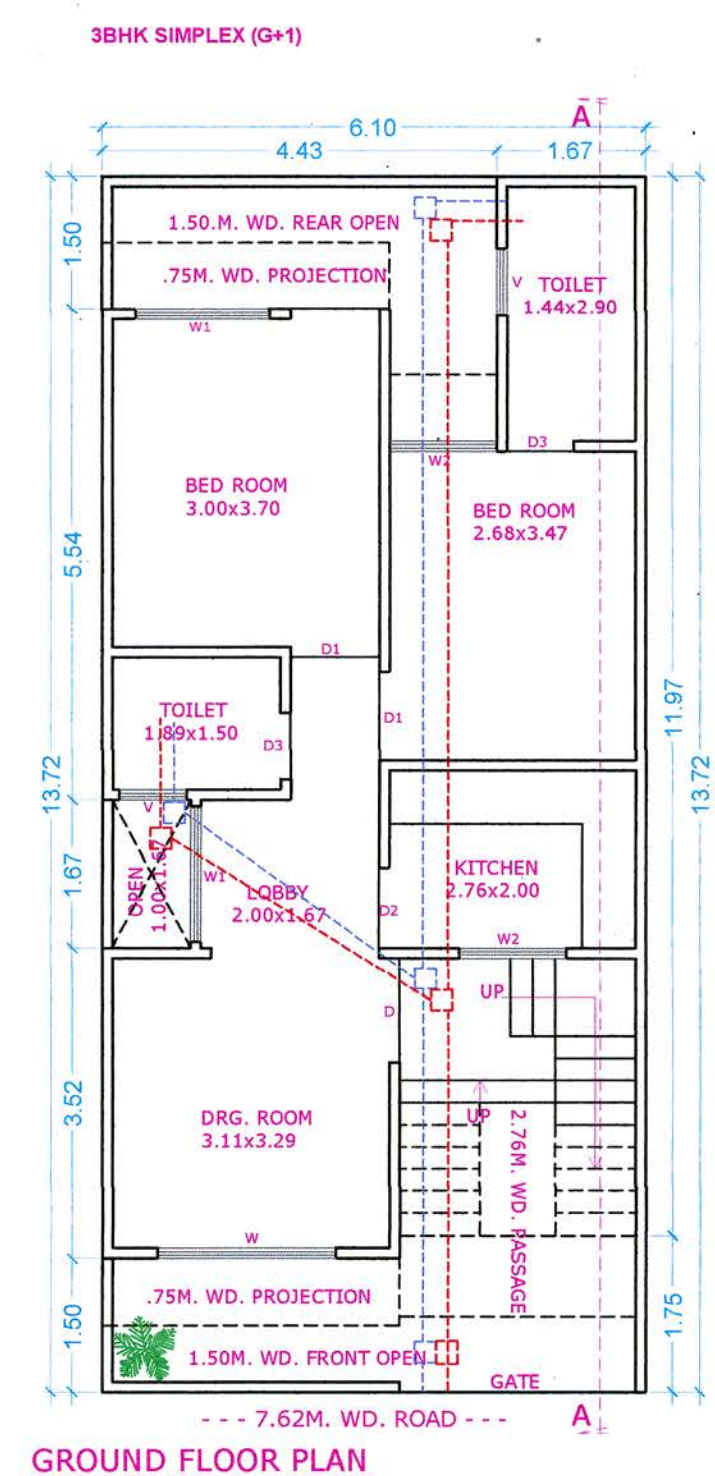
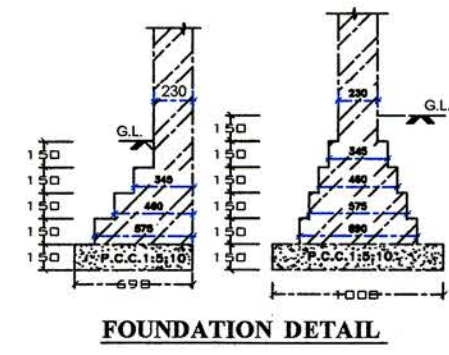


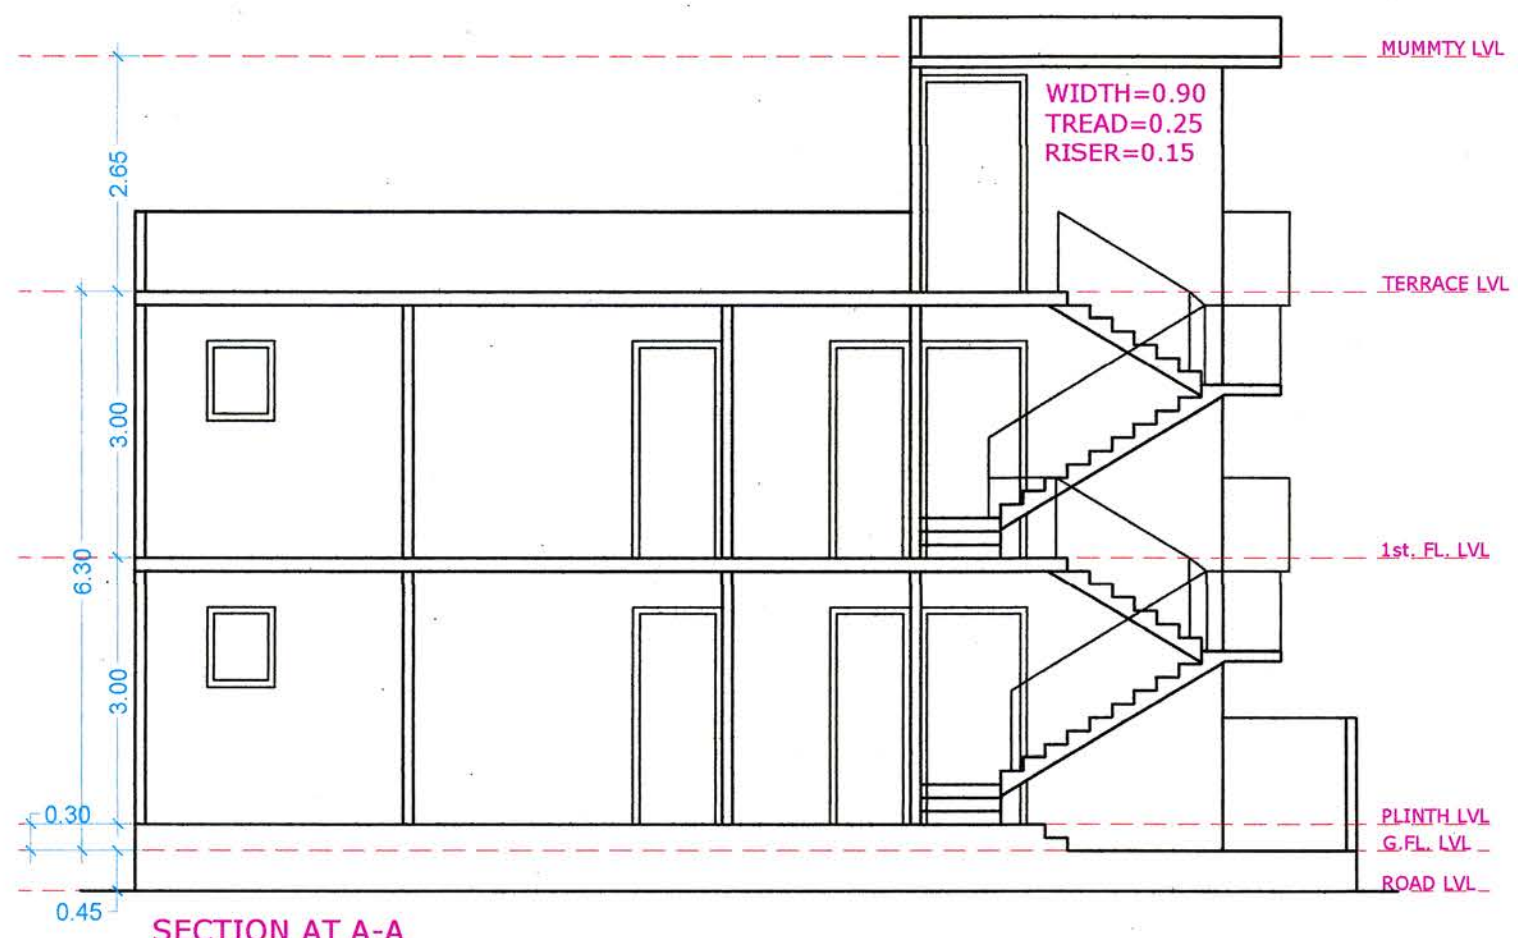

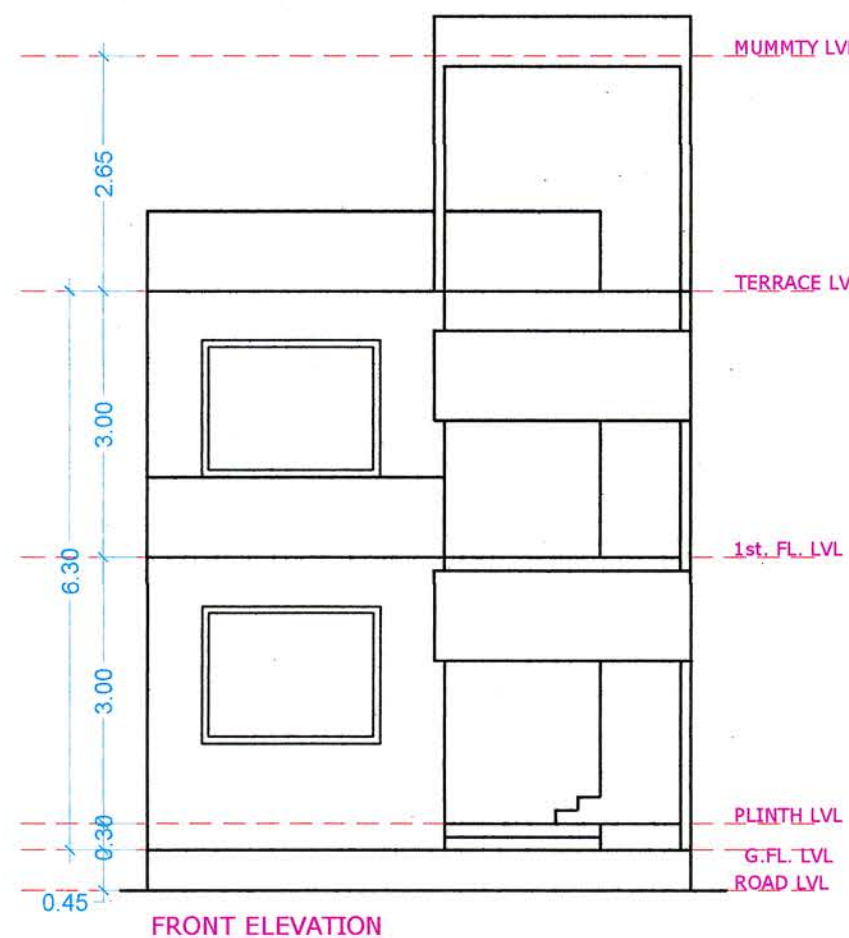

SPACE FOR SEAL

 330 to 337

 प्लॉट नं० 2050
 11/9/2023

 अभियंता
 जिला पंचायत, अग्रा
 अपर मुख्य अधिकारी
 जिला पंचायत, अग्रा

REFERENCE		
PROPOSED WORK SHOWN	☐	
OTHER'S PROPERTY	☐	
SEWER LINE	☐	

SCHEDULE OF DOOR & WINDOWS			
DESCRIPTION	OPENING	SILL LEVEL	LINTEL LEVEL
D	1.20	—	2.44
D1	1.00	—	2.44
D2	0.90	—	2.44
D3	0.75	—	2.44
W	2.00	0.90	2.44
W1	1.50	0.90	2.44
W2	1.20	0.90	2.44
V	0.75	1.54	2.44


AREA STATEMENT		
	SQMT.	%
1. TOTAL PLOT AREA	83.69	100
2. PROP.GROUND FL. COVD.AREA	63.74	76.16
3. PROP FIRST FL. COVD.AREA	63.74	76.16
4. PROP MUMMTY COVD.AREA	09.77	11.67
5. TOTAL COVD.AREA	137.25	1.63
6. OPEN AREA ON GROUND FL.	19.95	23.83

SCALE
 NORTH


PROPOSED UNIT PLAN OF PLOT NO.330 TO 337
 -273 AT DWARKESH CITY,(KHASRA NO.1608,1609,1610,1612,1614,1615 & 1616) VILLAGE KUNDOL, AGRA
 OWNER:- ARPAN BUILDCON PVT. LTD.

ARCHITECT'S SIGN:	OWNER SIGN:-
 Yashvir Singh B. ARCH. THEME CONSULTANTS 22, Khodari Road AGRA-2, PIN: 202002 Reg. No: CA/2000/25908	 For Arpan Buildcon Director/Auth. Signatory


THEME CONSULTANTS

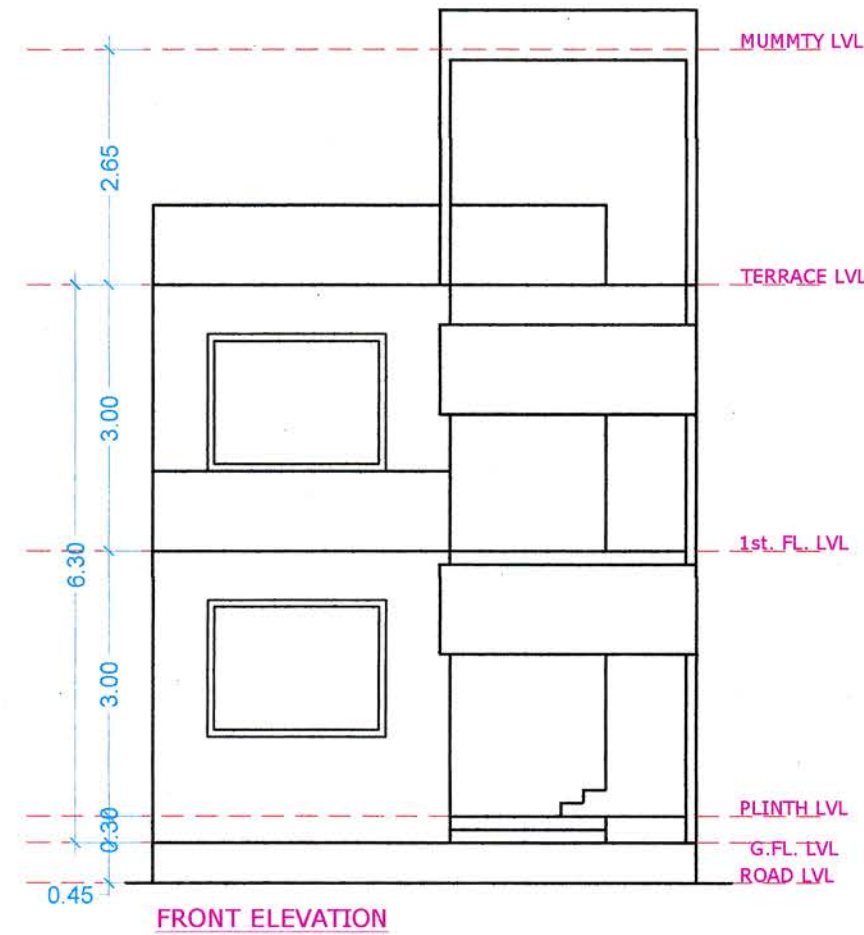

FRONT ELEVATION

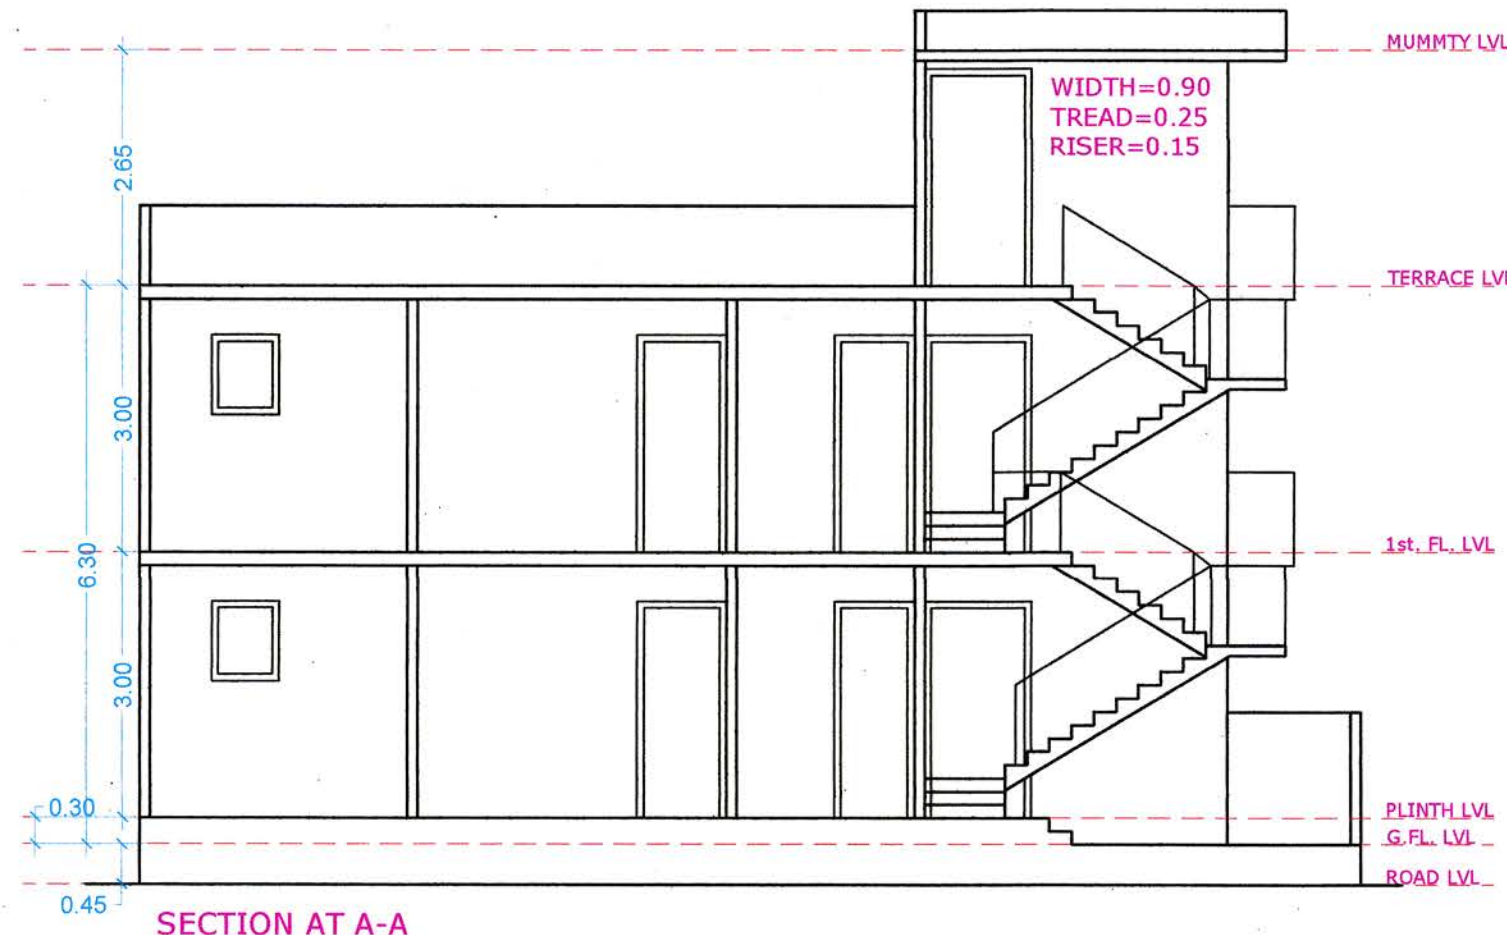

SECTION AT A-A

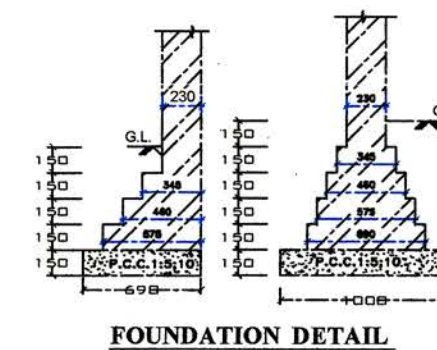


FOUNDATION DETAIL




KEY PLAN N.T.S.


3BHK SIMPLEX (G+1)

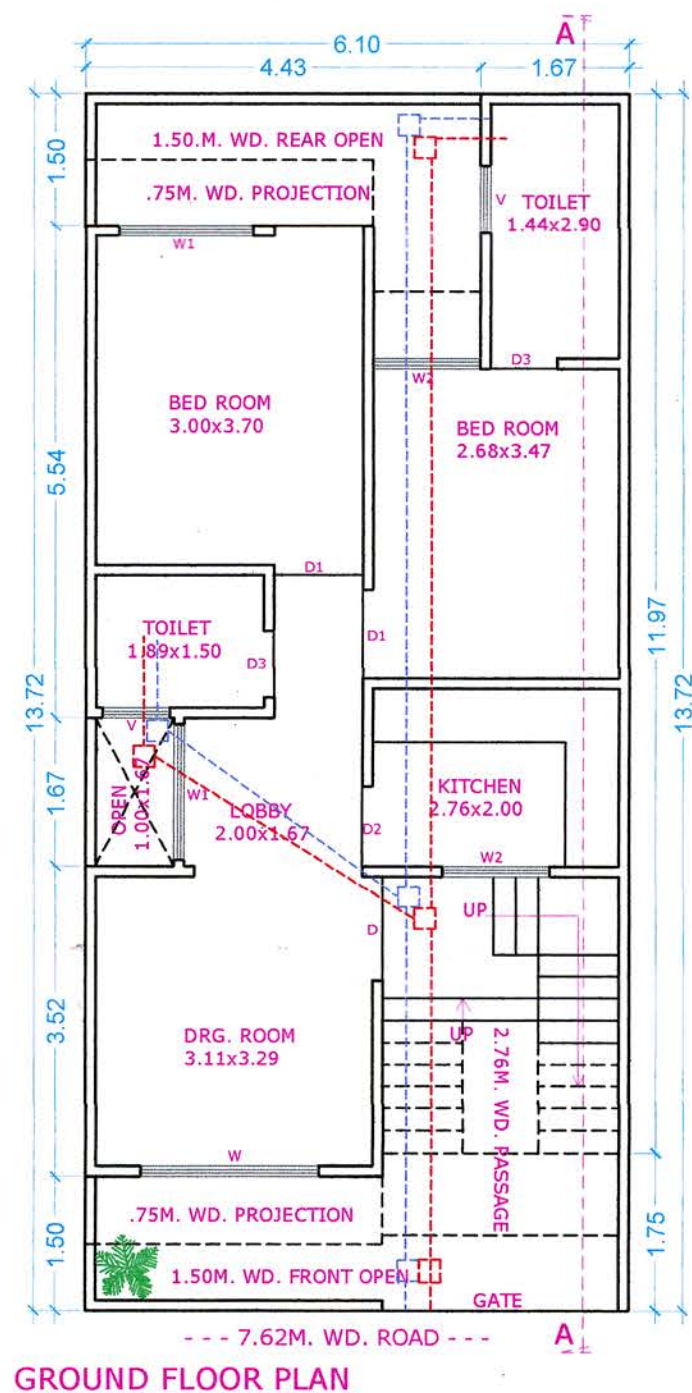


GROUND FLOOR PLAN

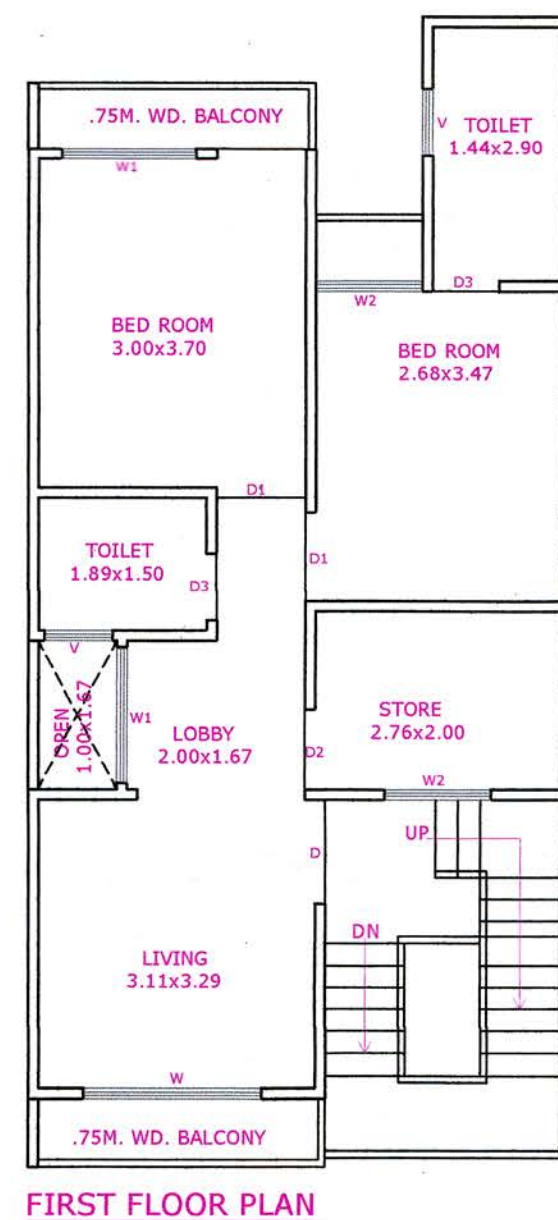

FIRST FLOOR PLAN

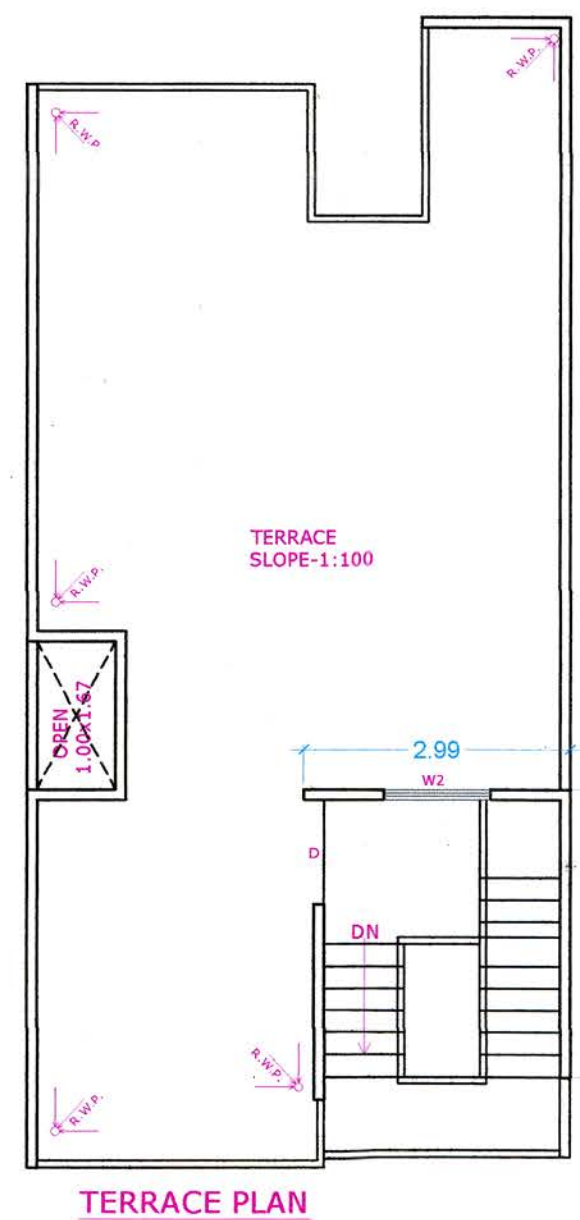

TERRACE PLAN

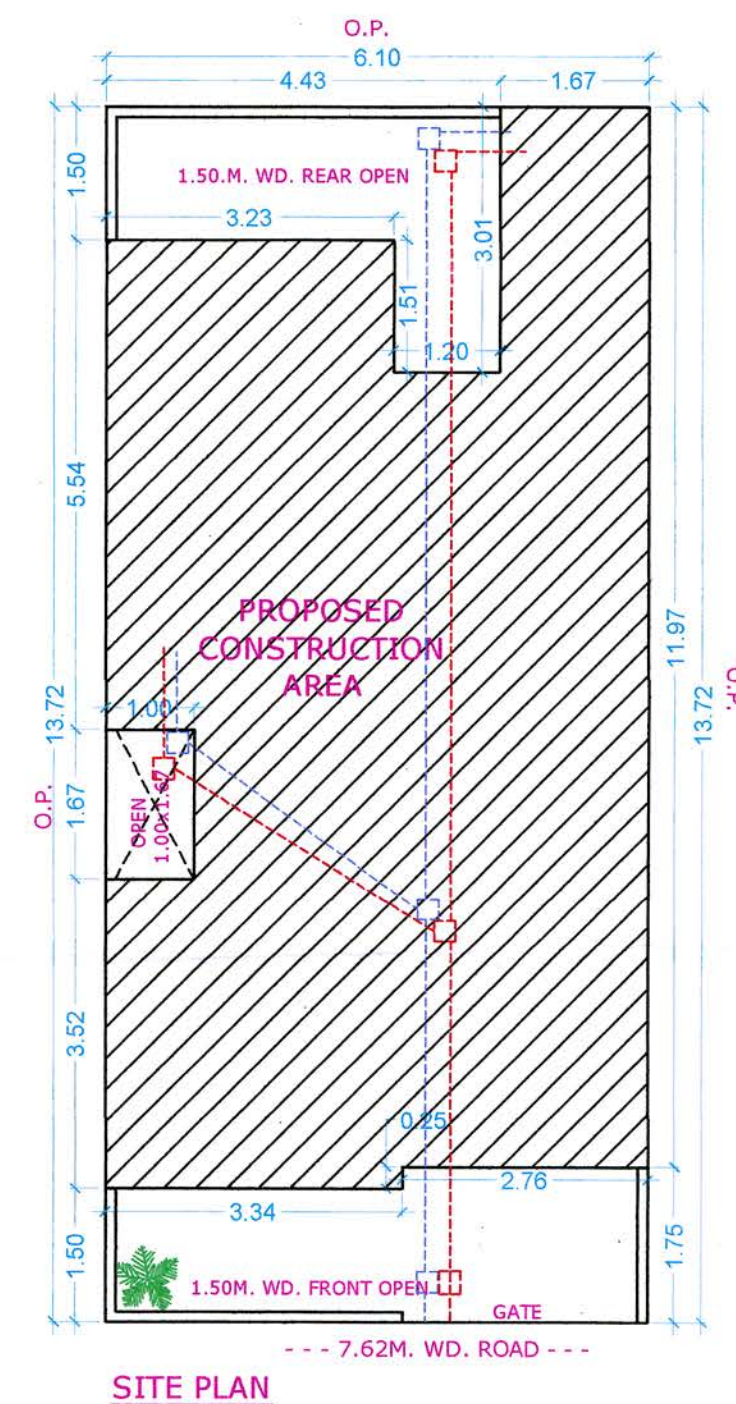

SITE PLAN

SPACE FOR SEAL

340 TO 347

प्लॉक 2050
11/9/2023

अभिषेखा
जिला पंचायत, अग्रा
अपर मुख्य अधिकारी
जिला पंचायत, अग्रा

REFERENCE

PROPOSED WORK SHOWN ☐
OTHER'S PROPERTY ☐
SEWER LINE ☐

SCHEDULE OF DOOR & WINDOWS

DESCRIPTION	OPENING	SILL LEVEL	LINTEL LEVEL
D	1.20	---	2.44
D1	1.00	---	2.44
D2	0.90	---	2.44
D3	0.75	---	2.44
W	2.00	0.80	2.44
W1	1.50	0.80	2.44
W2	1.20	0.80	2.44
V	0.75	1.54	2.44

AREA STATEMENT

	SQMT.	%
1. TOTAL PLOT AREA	83.69	100
2. PROP.GROUND FL. COVD.AREA	63.74	76.16
3. PROP FIRST FL. COVD.AREA	63.74	76.16
4. PROP MUMMTY COVD.AREA	09.77	11.67
5. TOTAL COVD.AREA	137.25	1.63
6. OPEN AREA ON GROUND FL.	19.95	23.83

SCALE

NORTH
N

PROPOSED UNIT PLAN OF PLOT NO.340 TO 347
-273 AT DWARKESH CITY, (KHASRA NO.1608,1609,1610,1612,1614,1615 & 1616) VILLAGE KUNDOL, AGRA
OWNER:- ARPAN BUILDCON PVT. LTD.

ARCHITECT'S SIGN: OWNER SIGN:-

For Arpan Buildcon Pvt. Ltd.
Director/AUTH. Signatory

THEME CONSULTANTS
22, Khandari Road
AGRA-2, M.P.
Reg. No. CA/2019/120

THEME CONSULTANTS