


COMM.- 15 ELECTRICAL LAYOUT

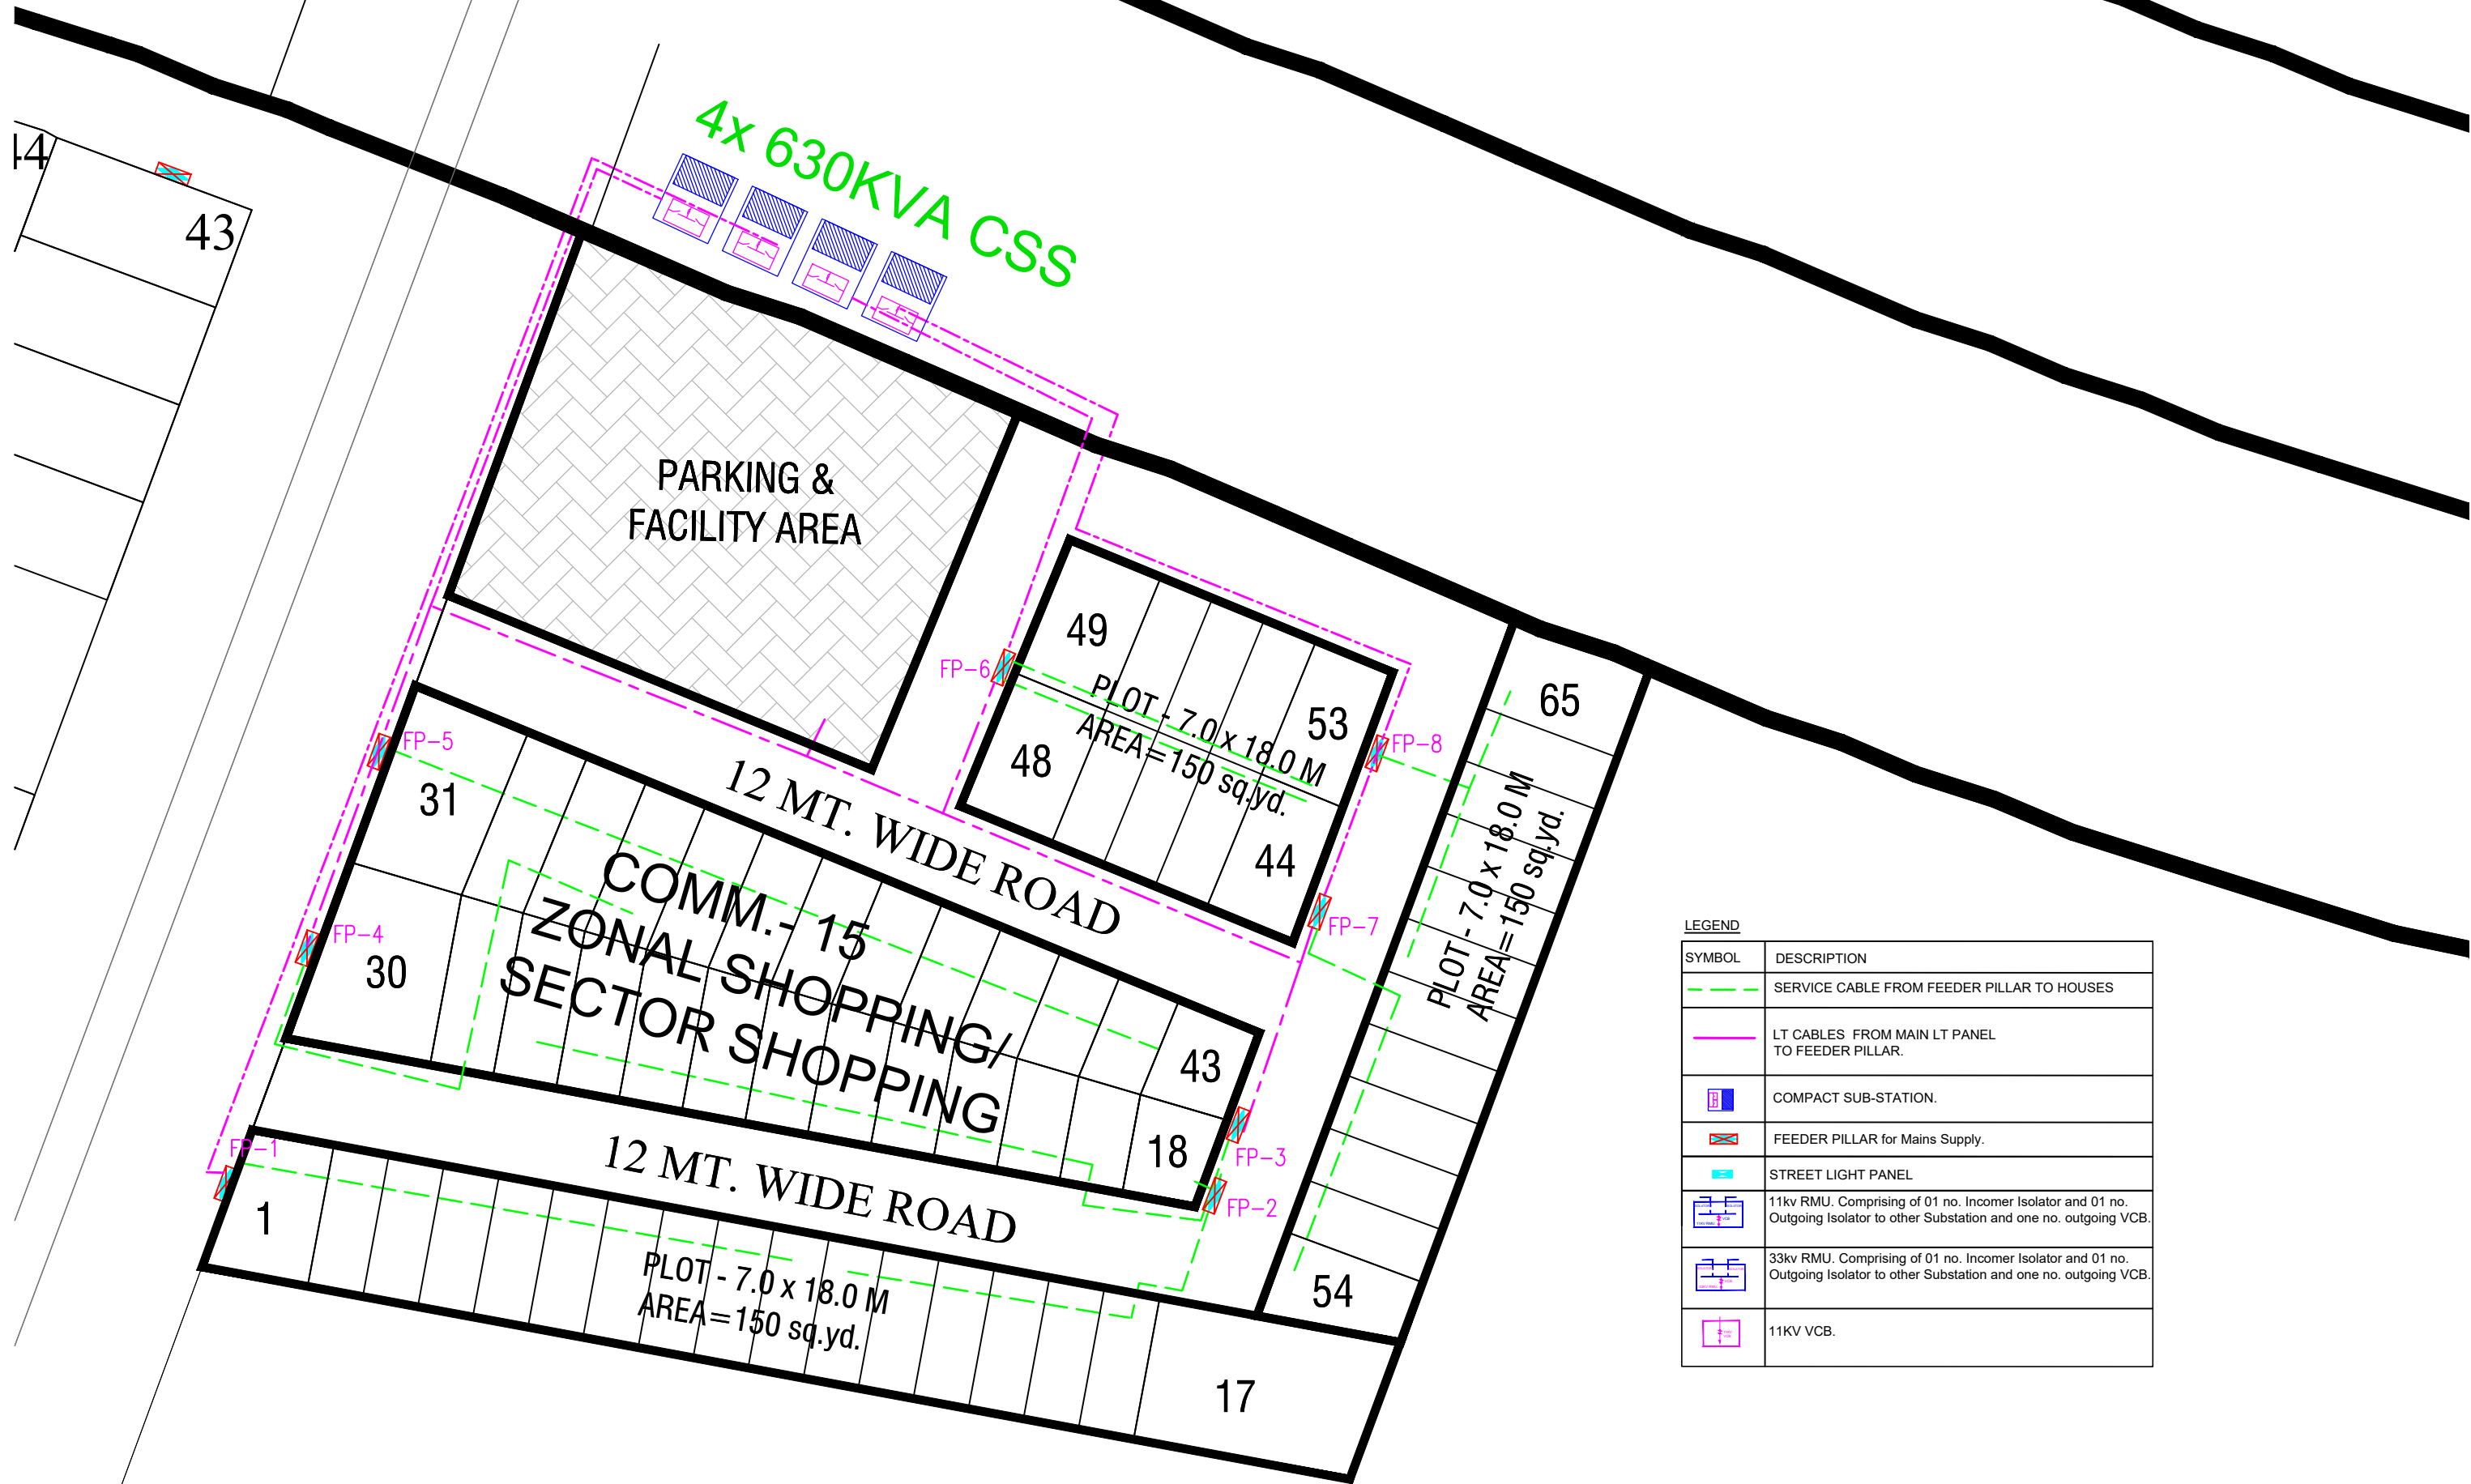

LEGEND	
SYMBOL	DESCRIPTION
	SERVICE CABLE FROM FEEDER PILLAR TO HOUSES
	LT CABLES FROM MAIN LT PANEL TO FEEDER PILLAR.
	COMPACT SUB-STATION.
	FEEDER PILLAR for Mains Supply.
	STREET LIGHT PANEL
	11kv RMU. Comprising of 01 no. Incomer Isolator and 01 no. Outgoing Isolator to other Substation and one no. outgoing VCB.
	33kv RMU. Comprising of 01 no. Incomer Isolator and 01 no. Outgoing Isolator to other Substation and one no. outgoing VCB.
	11KV VCB.