


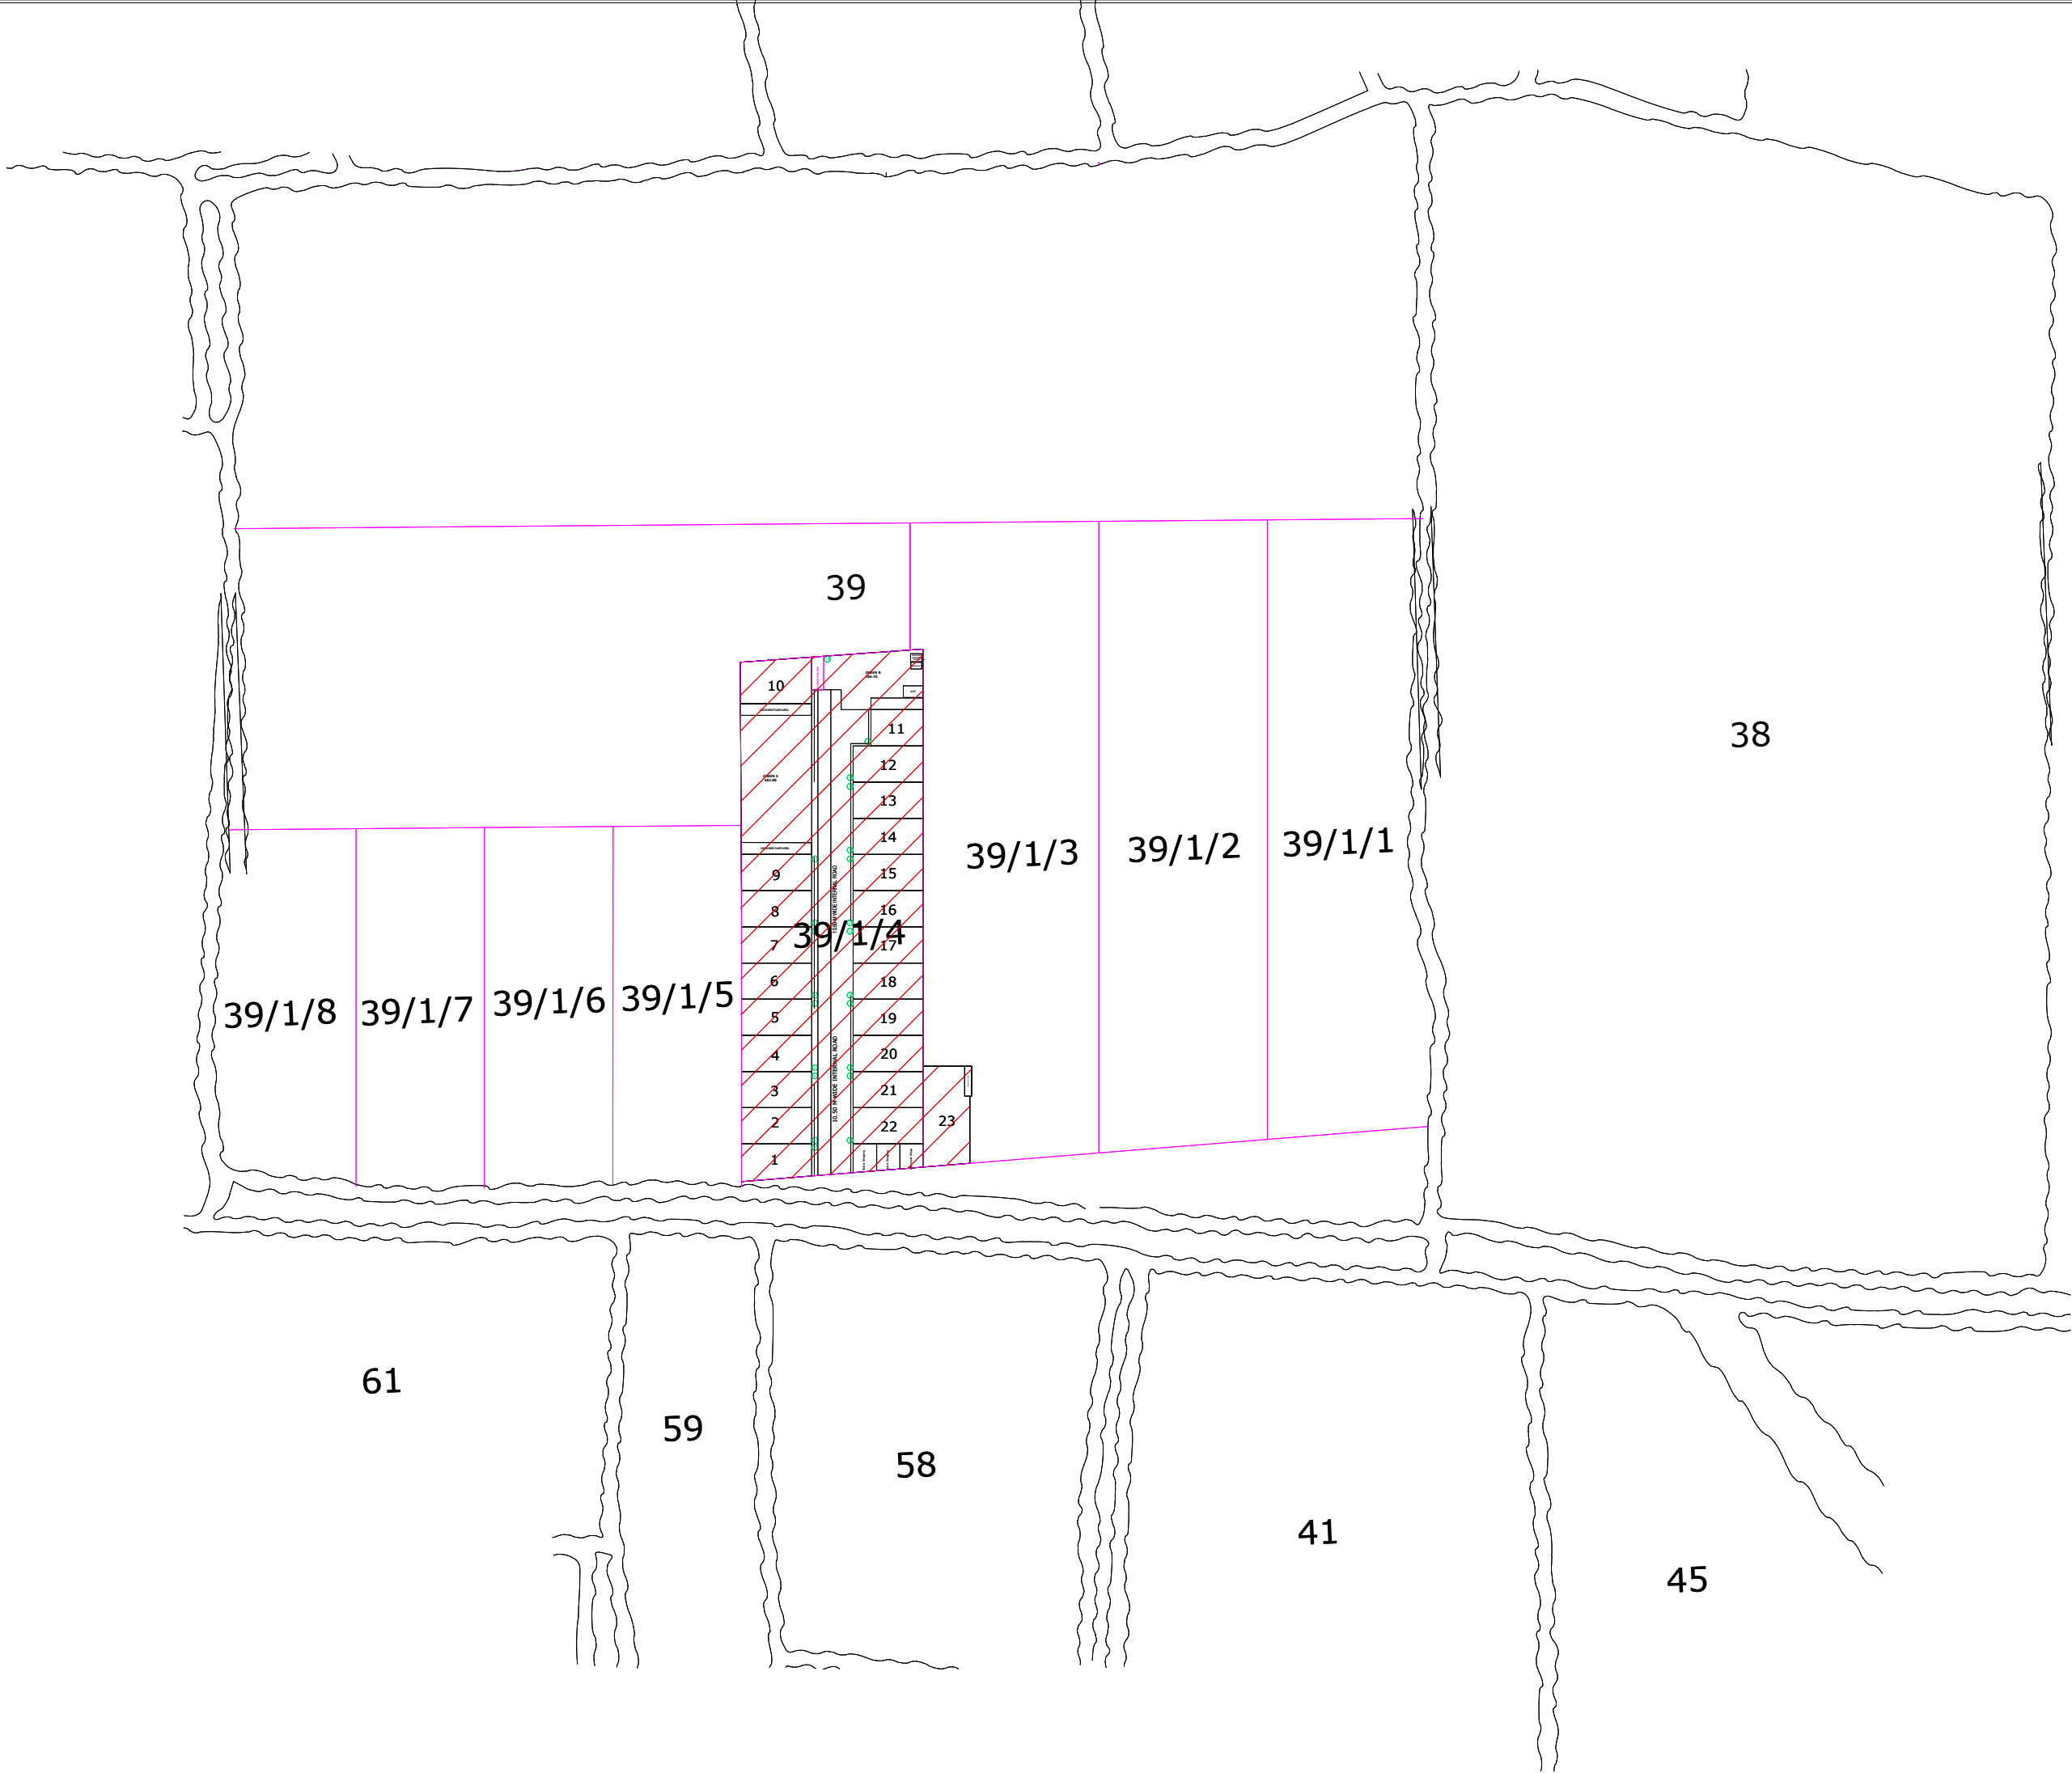

DATE: 15.05.2024

REVISION: R

NORTH:

LEGEND:

EXISTING

PROPOSED

COMPUNDING

DRG. TITLE
PROPOSED SUPER IMPOSED SAZRA PLAN FOR PHOOL NARAYAN
VILLAS , BAREILLY. U.P.

PATH:
D:/AUTOCAD/LAYOUT CHECK

DEALT BY:
ER. S.P SINGH

CHECKED BY:
AR. UDIT CHAUDHARY

SCHEDULE OF DWG
D. DOOR 1.06X2.10
D2. DOOR 0.76X2.10
W1 WINDOW 1.20X1.35
W2 WINDOW 1.06X1.20
OWNER SIGNATURE

SCHEDULE OF AREA
TOTAL PLOT AREA 4012.55 SQMT.
EXIST. COVD. AREA G.F 1575.35 SQMT.
EXIST. COVD. AREA F.F 292.50 SQMT.
EXIST. COVD. AREA MUMTY 28.62 SQMT.
TOTAL COVD. AREA 1896.47 SQMT.
OPEN AREA ON G.F. 2437.20 SQMT.
NOTE:- LETTER NO. 8994 (07/09/2020)
WAAD NO. 31/20-21

ARCHITECT:
AR. UDIT CHAUDHARY
M. ARCH. MCOA

cAd Architects

SPACE PLANNING

LANDSCAPING

INTERIORS

VASTU

8 PANKAJHEEL NAGAR SATPUR CHAURAHAA
PLOTBT DTYAS ROAD BAREILLY U.P. PH. 09457756142
09412376416