



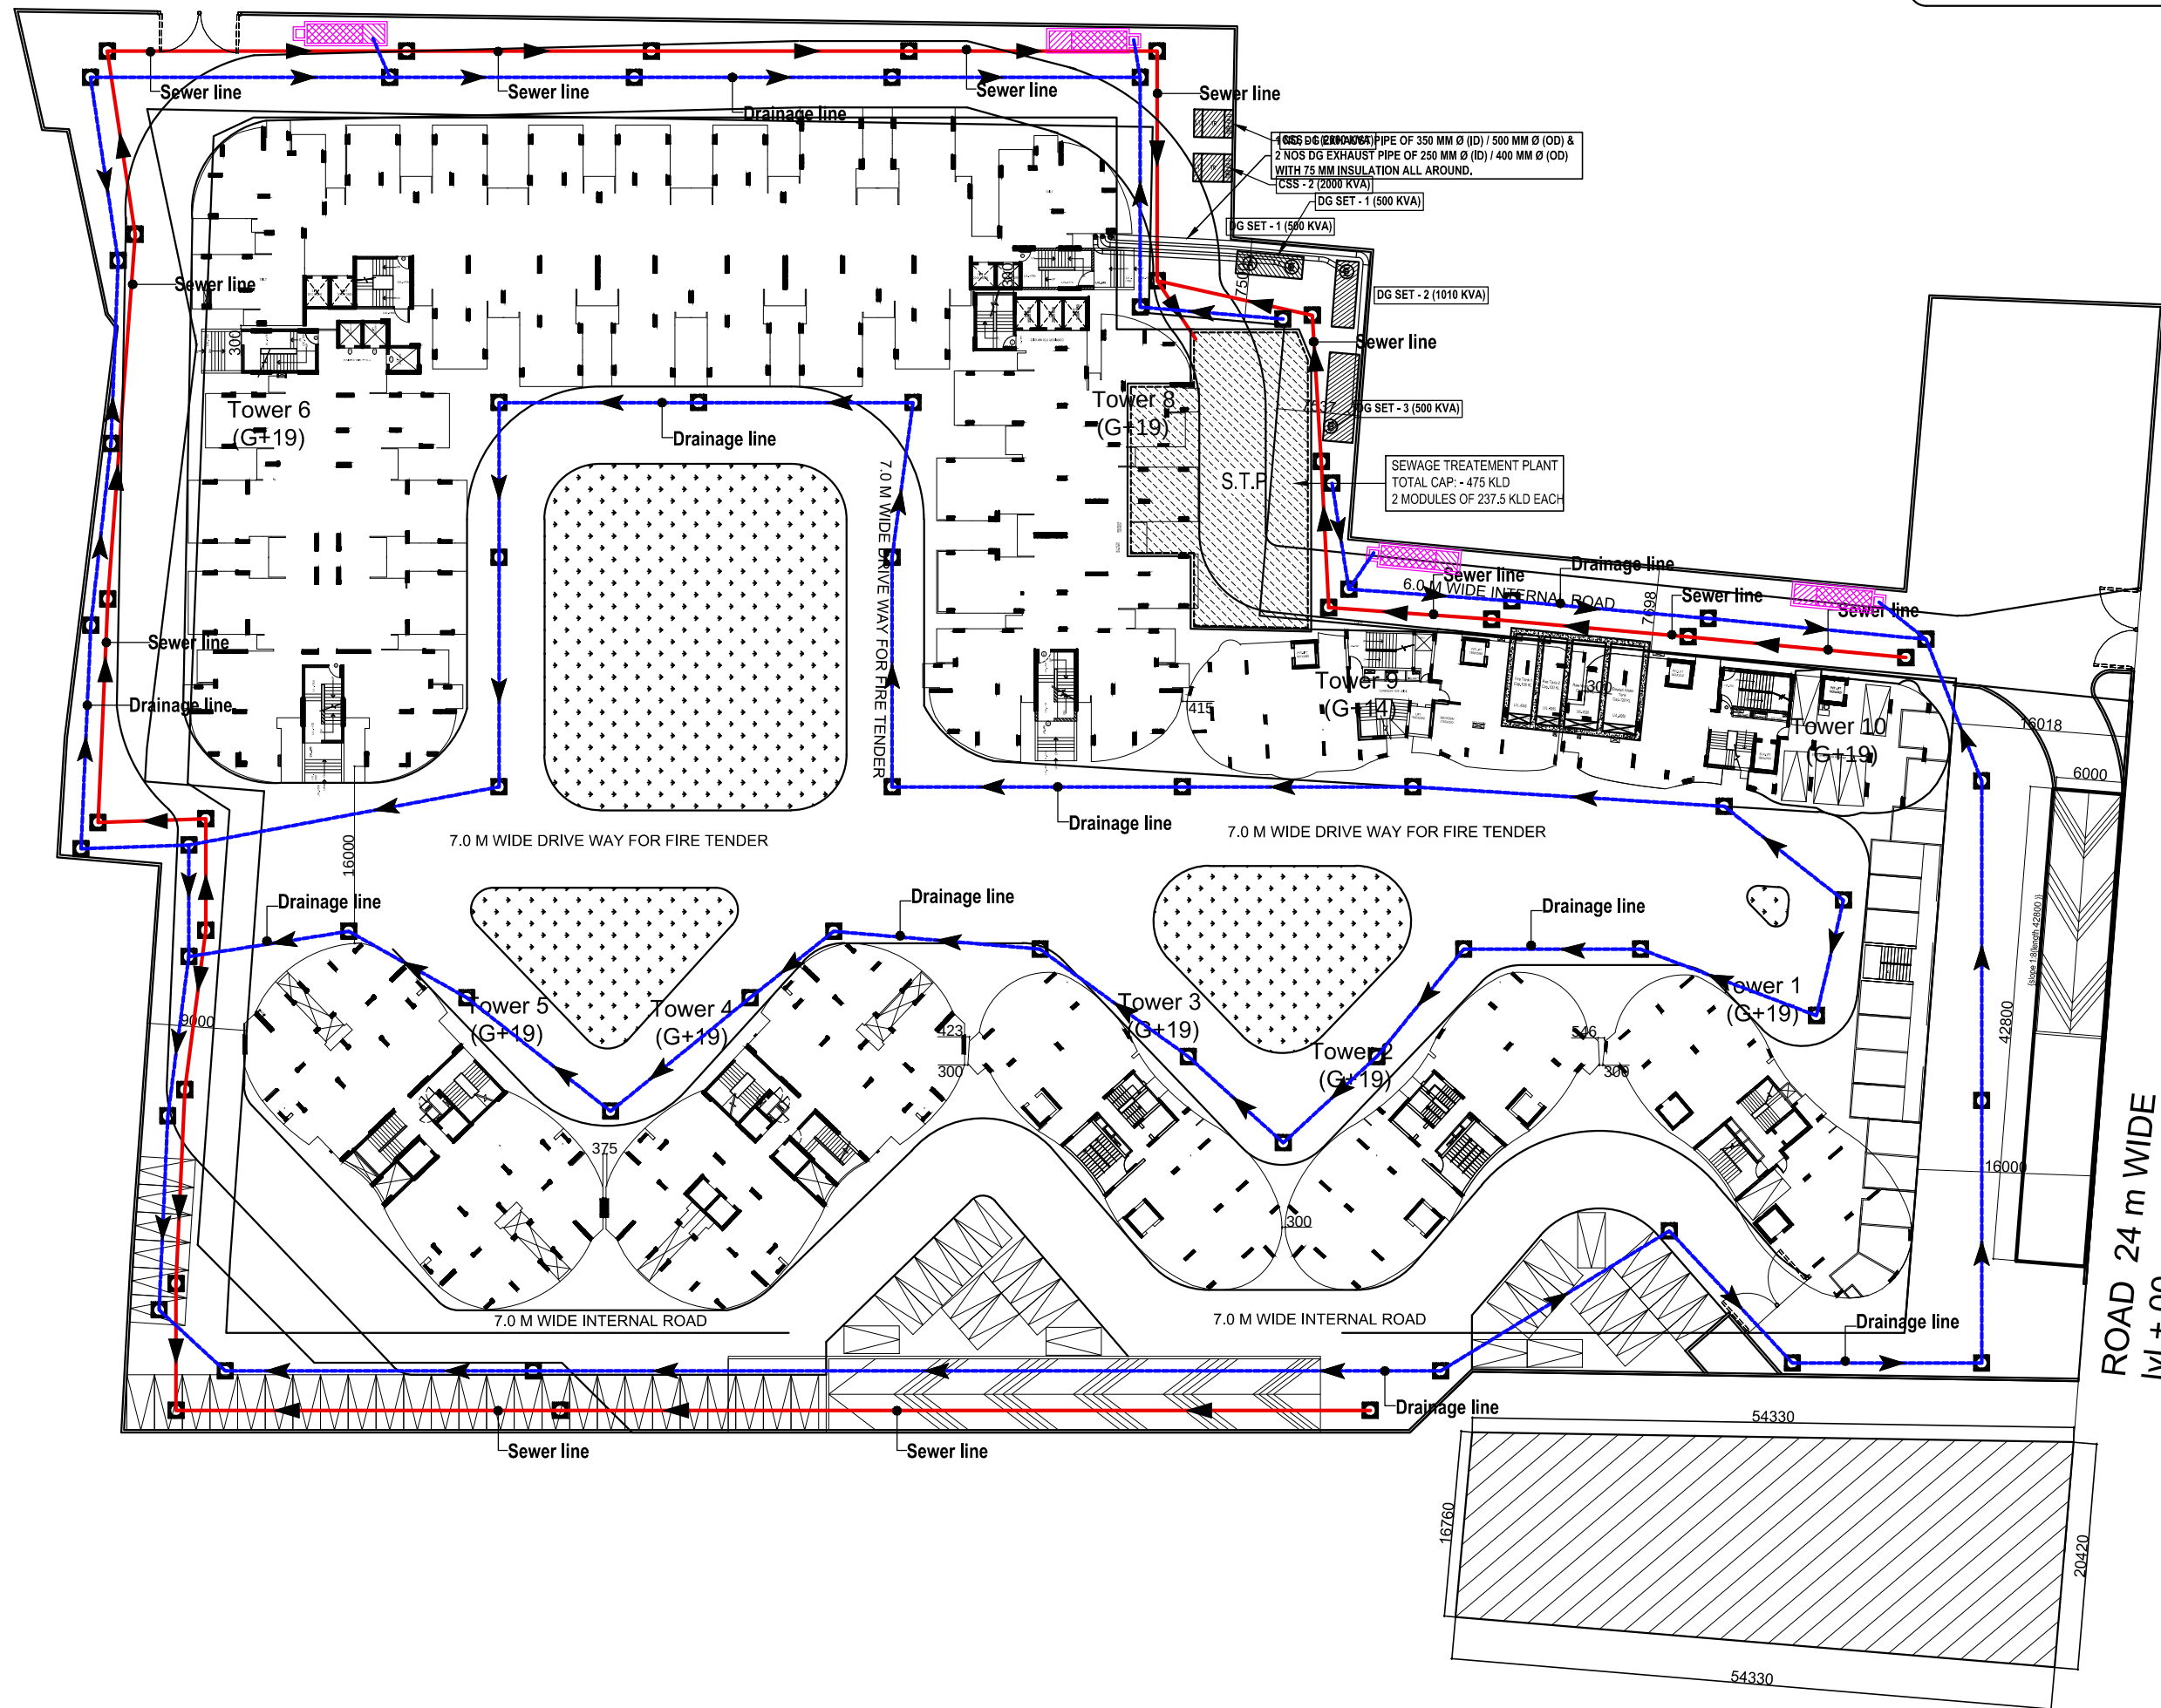

NOTES :
1) Clear height of 11 KV Meter / VCB room shall be minimum 3.6 mtr.

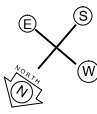

LEGEND :		
S. No.	SYMBOL	DESCRIPTION
1.	M.H.	MANHOLE
2.	SEWER LINE	SEWER LINE
3.	C.P.	CATCH PIT
4.	UNDER GROUND PIPE DRAIN	UNDER GROUND PIPE DRAIN
5.	RAIN WATER HARVESTING	RAIN WATER HARVESTING
6.		
7.		
8.		

NOTES:-
LOCATION OF BULK SERVICES SUCH AS (E.S.S,STP,UWGT, ETC) MAY VARY ON SITE AS PROJECT IS IN CONSTRUCTION STAGE.

rev. no.	date	revision
..	..	..
project		
RISE ORGANIC HOMES		
PLOT NO.-01, AT SMV INTEGRATED TOWNSHIP,		
VIII: SHAHPUR - BAMHETA, GHAZIABAD.		
title		
LAYOUT PLAN		
subtitle		
EXTERNAL SEWERAGE & DRAINAGE SYSTEM		
drawing released for		
☒ APPROVAL	☐ SUBMISSION	
☐ ADVANCE COPY	☐ CONSTRUCTION	
drg. no.	OH / ES - 01	drawn by
		Amit Kamboj
scale	1 : 300	designed by
		M. Sadiq
date	Sep. 2015	checked by
		Anand Havelia
architects		
Ar.RACHIT SHARMA		
195 RAM VIHAR, NEW DELHI-110092		
PHONE/FAX : 42518322, 22377102. E mail : info@nae.co.in		
services consultant		
Consummate Engineering Services (P) Ltd.		
Noida Office : B-67, Sector-67, Noida - 201 301		
Tel : (0120) 2593500 (30 Lines)		
Lko. Office : R-006, Rohtas Plumeria, Gomti Nagar, Lucknow		
Tel : (0522) 8515455		
e mail : mail@cespln, website : www.cespln		