
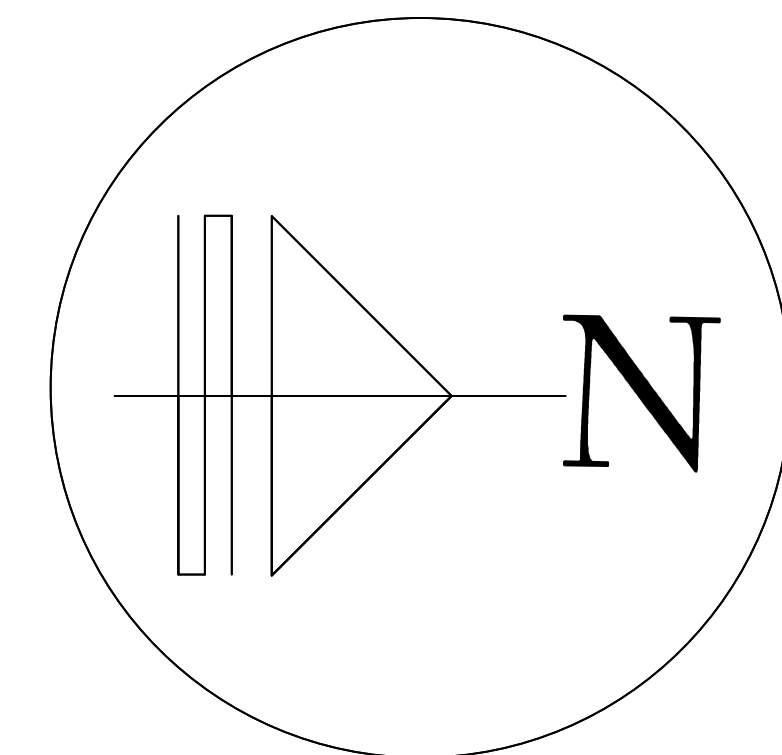


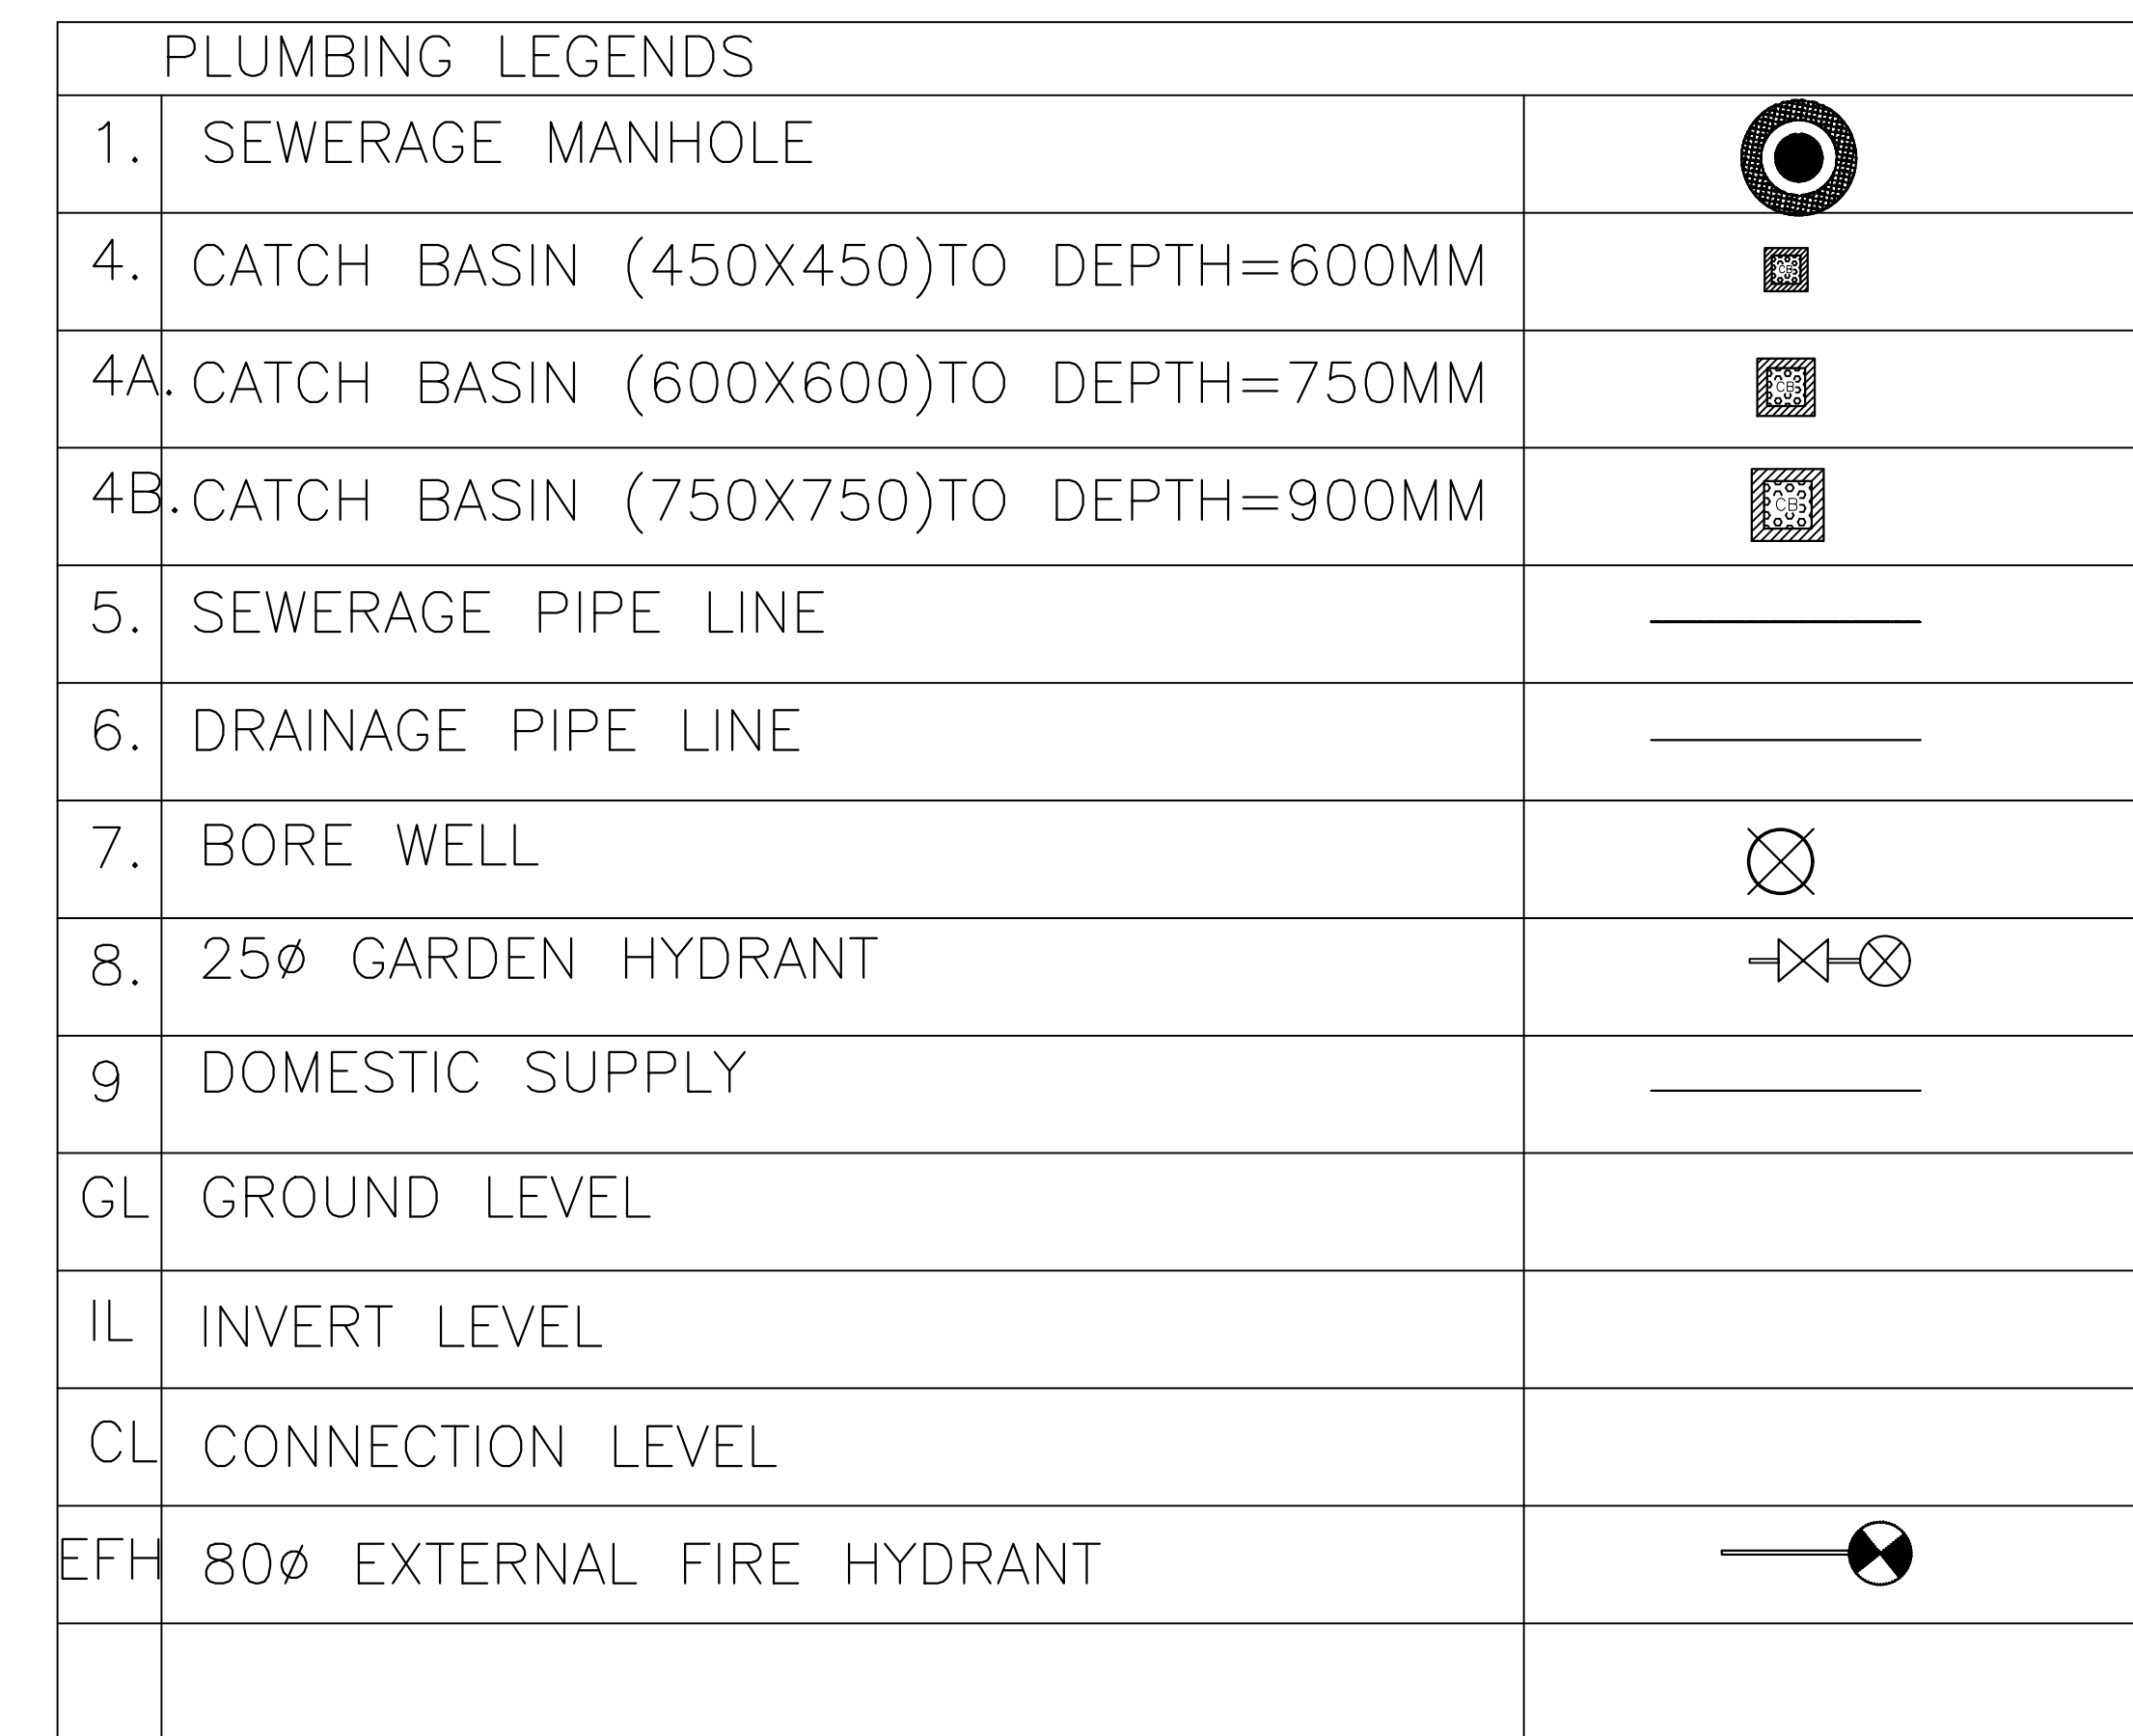

DRAWING TITLE :

SERVICE PLAN
WATER SUPPLY SYSTEM
(SEWAGE SYSTEM)

STROM WATER LINE
(RAIN WATER & WASTE WATER SYSTEM)

SERVICE PLAN
WATER SUPPLY SYSTEM
(SEWAGE SYSTEM)
STORM WATER LINE
RAIN WATER & WASTE WATER SYSTEM)



ANUJ AGARWAL ARCHITECTS
OFFICE:- A-244 KAUSHAMBI GHAZIABAD (U.P.)
Ph-0120- 6454182 / 84, 4165716, TEL. FAX - 2773592
e-mail : arch.anujagarwal@gmail.com

SCALE N.T.S.	DEALT BY	DATE
DESIGN BY	CHECKED BY	DRG. No. DG-1