


S.NO	DESCRIPTION	SYMBOL
1.	DOMESTIC WATER RISER PIPE	○
2.	FLUSHING WATER RISER PIPE	○
3.	DOMESTIC WATER PIPE LINE	---
4.	FLUSHING WATER PIPE LINE	---
5.	BUTTERFLY VALVE	B.F.V

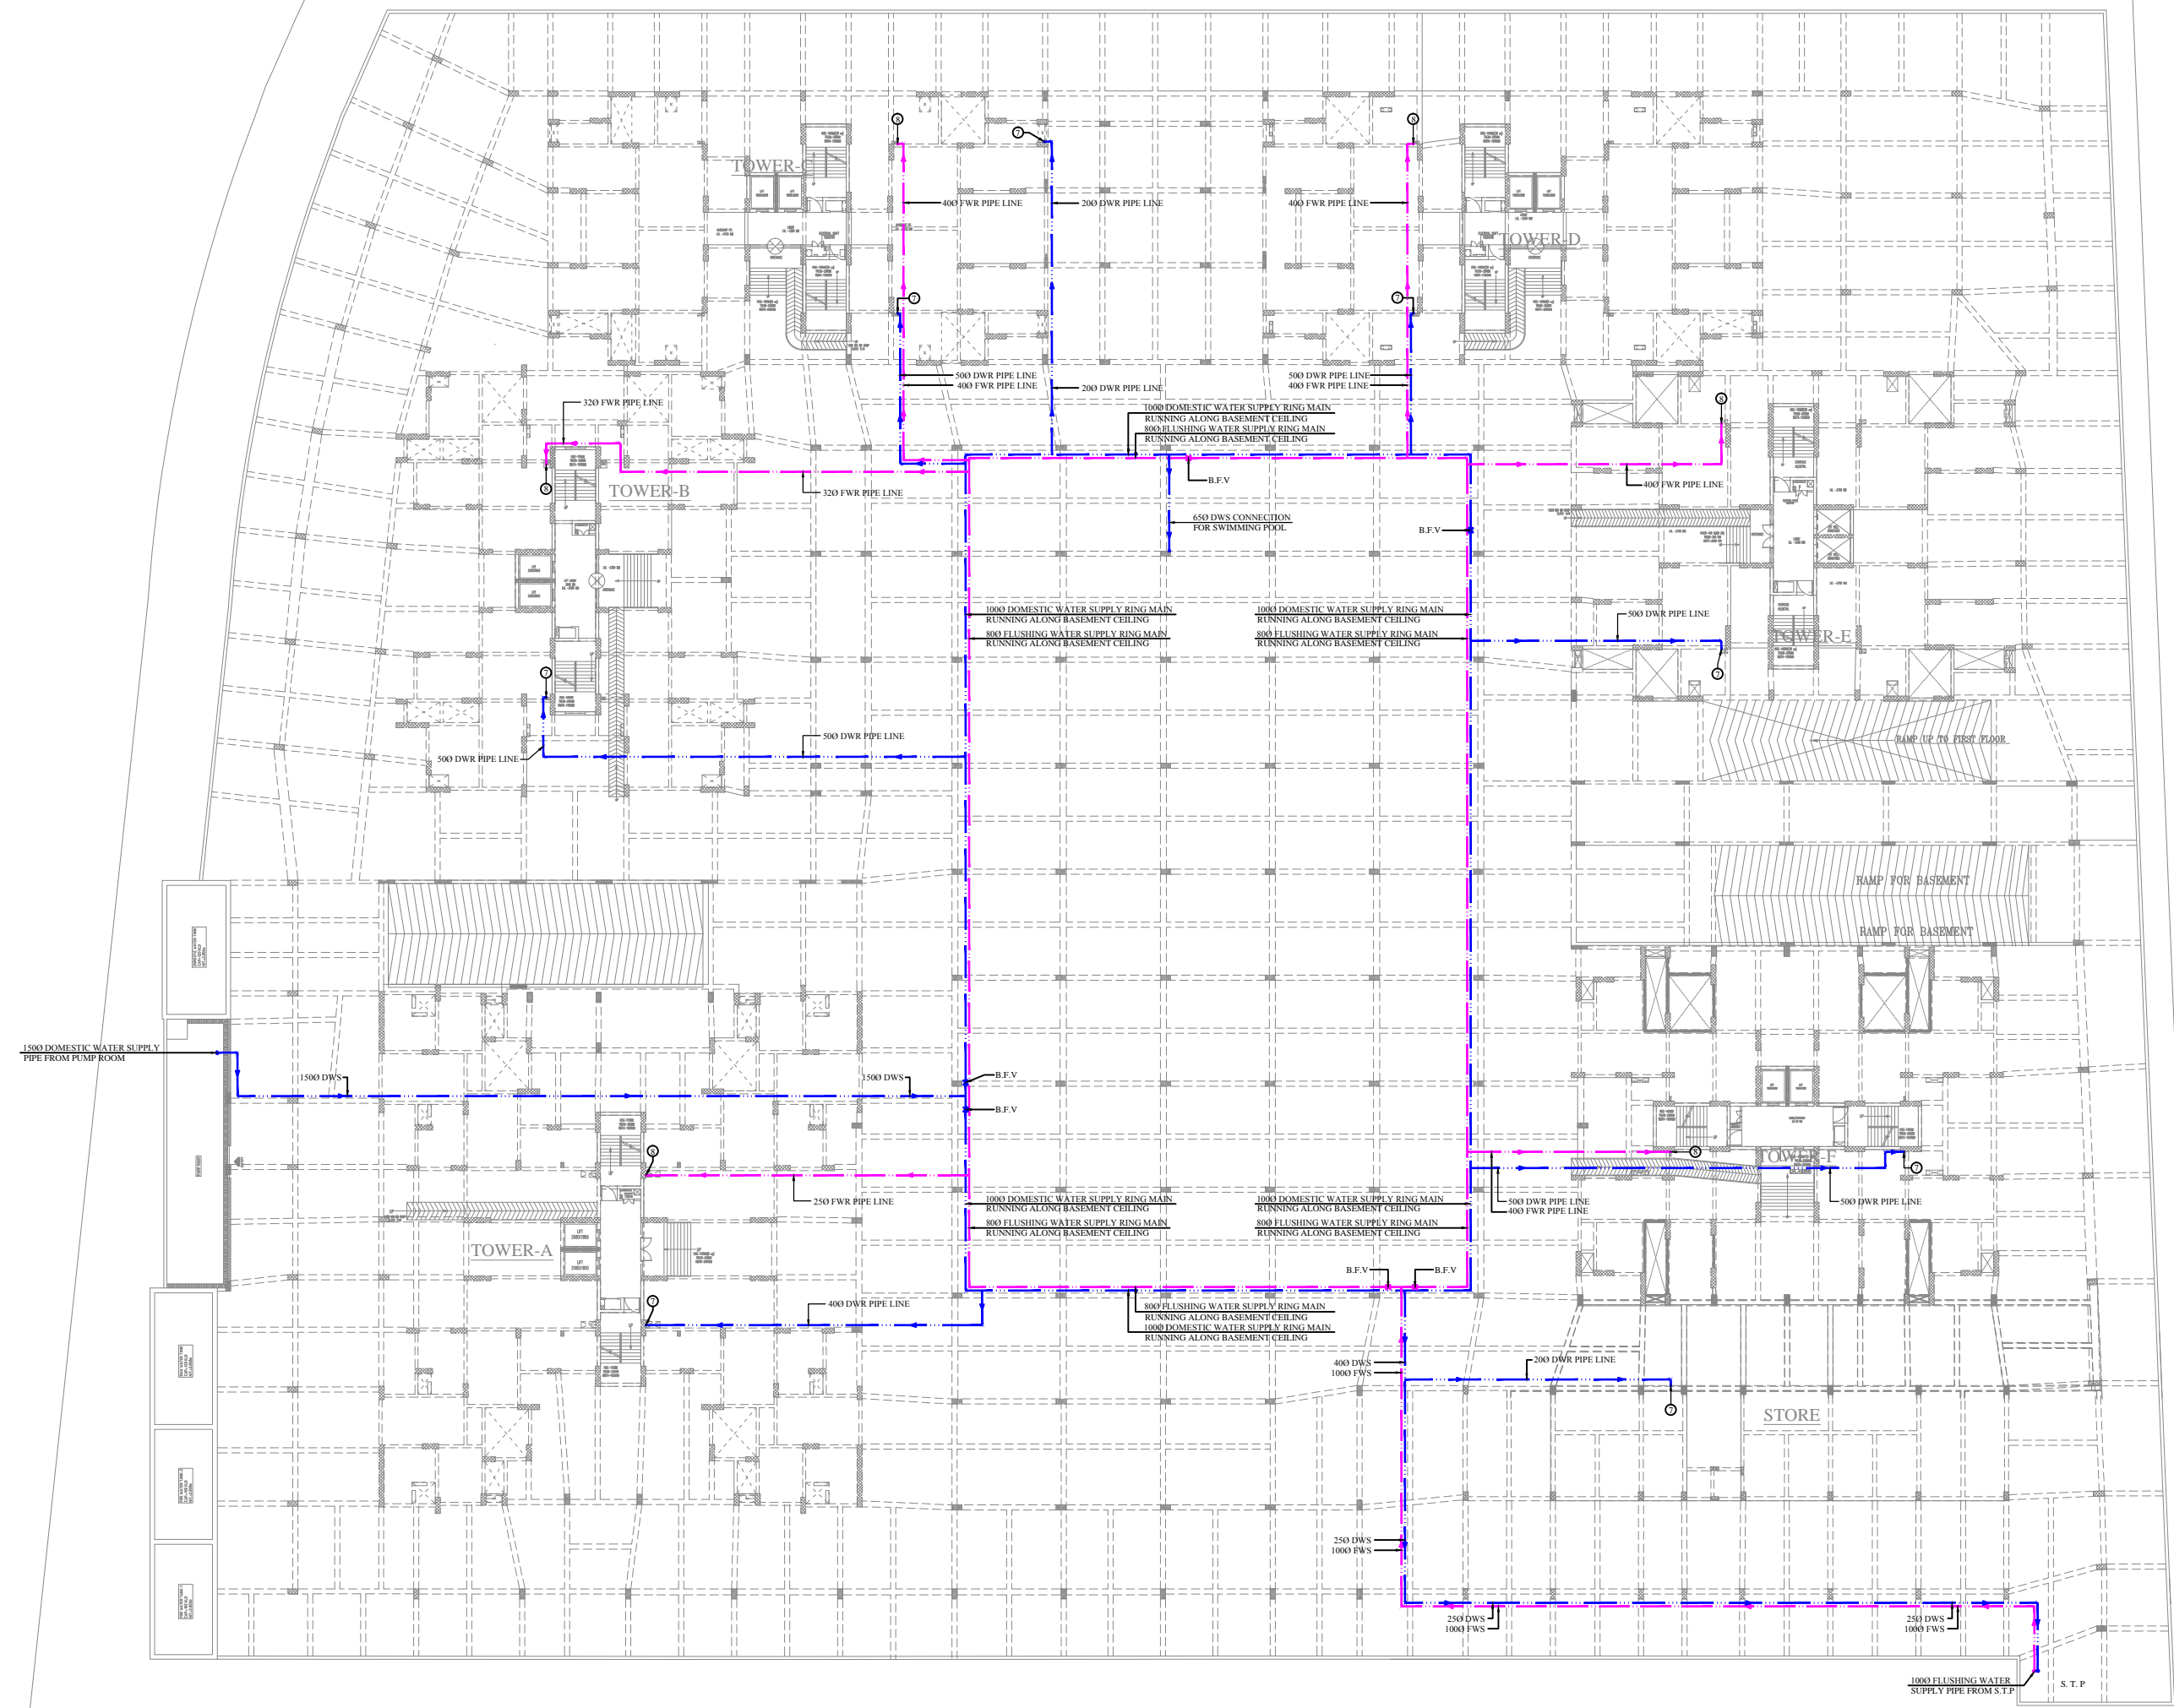

Rev.	Date	Remark
00	26-12-2017	

PROJECT:-
CIVITECH STADIA

CLIENT:-
M/S GOLFGREEN SUPERSTRUCTURE PVT. LTD.

Architect:-
designers' guild
united
D-2 SECTOR-7
NOIDA-201301
Ph: 0120-4323408
e-mail:- designersguild@gmail.com

Electrical Consultant:-
D.P. ARORA & ASSOCIATES
GH-2/98B, ANKUR APARTMENT
PASCHIM VIHAR - NEW DELHI-63
M.09312221486
E-mail: dpa.ec@gmail.com

PLUMBING & FIRE CONSULTANT :-
PKV CONSULTING ENGINEERS (P) LTD.
815-C DDA FLATS
EAST OF LONI ROAD DELHI-110093
PH & FAX-011-22816297
email:-pkv_eng@yahoo.com

SHEET TITLE:-
WATER SUPPLY
DISTRIBUTION IN
BASEMENT

Dr. No
BWS/PL/01

SCALE - A1@1:225
DATE - 26.12.2017

Drawn - ANKIT
Checked - Anoop

