




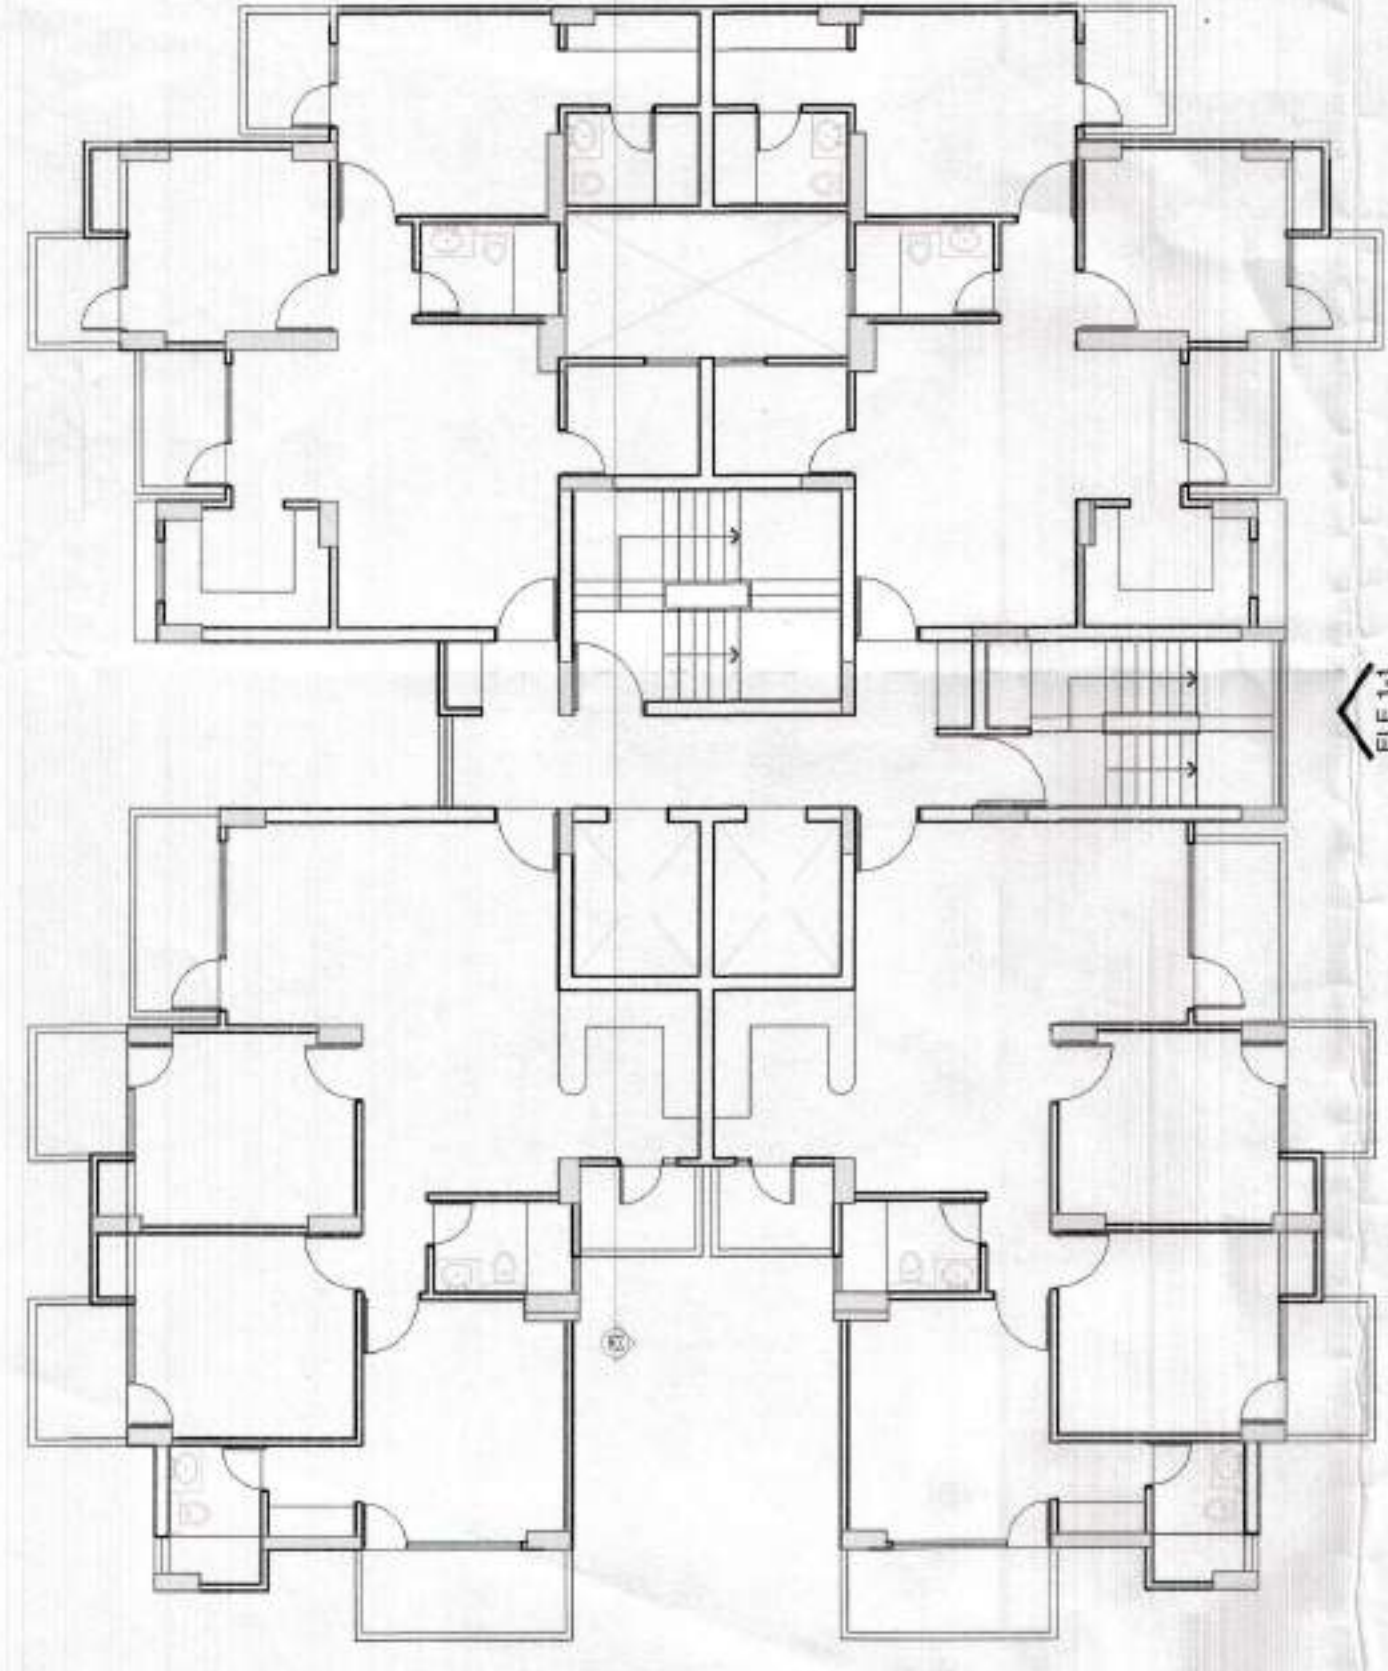


ELE 1-1

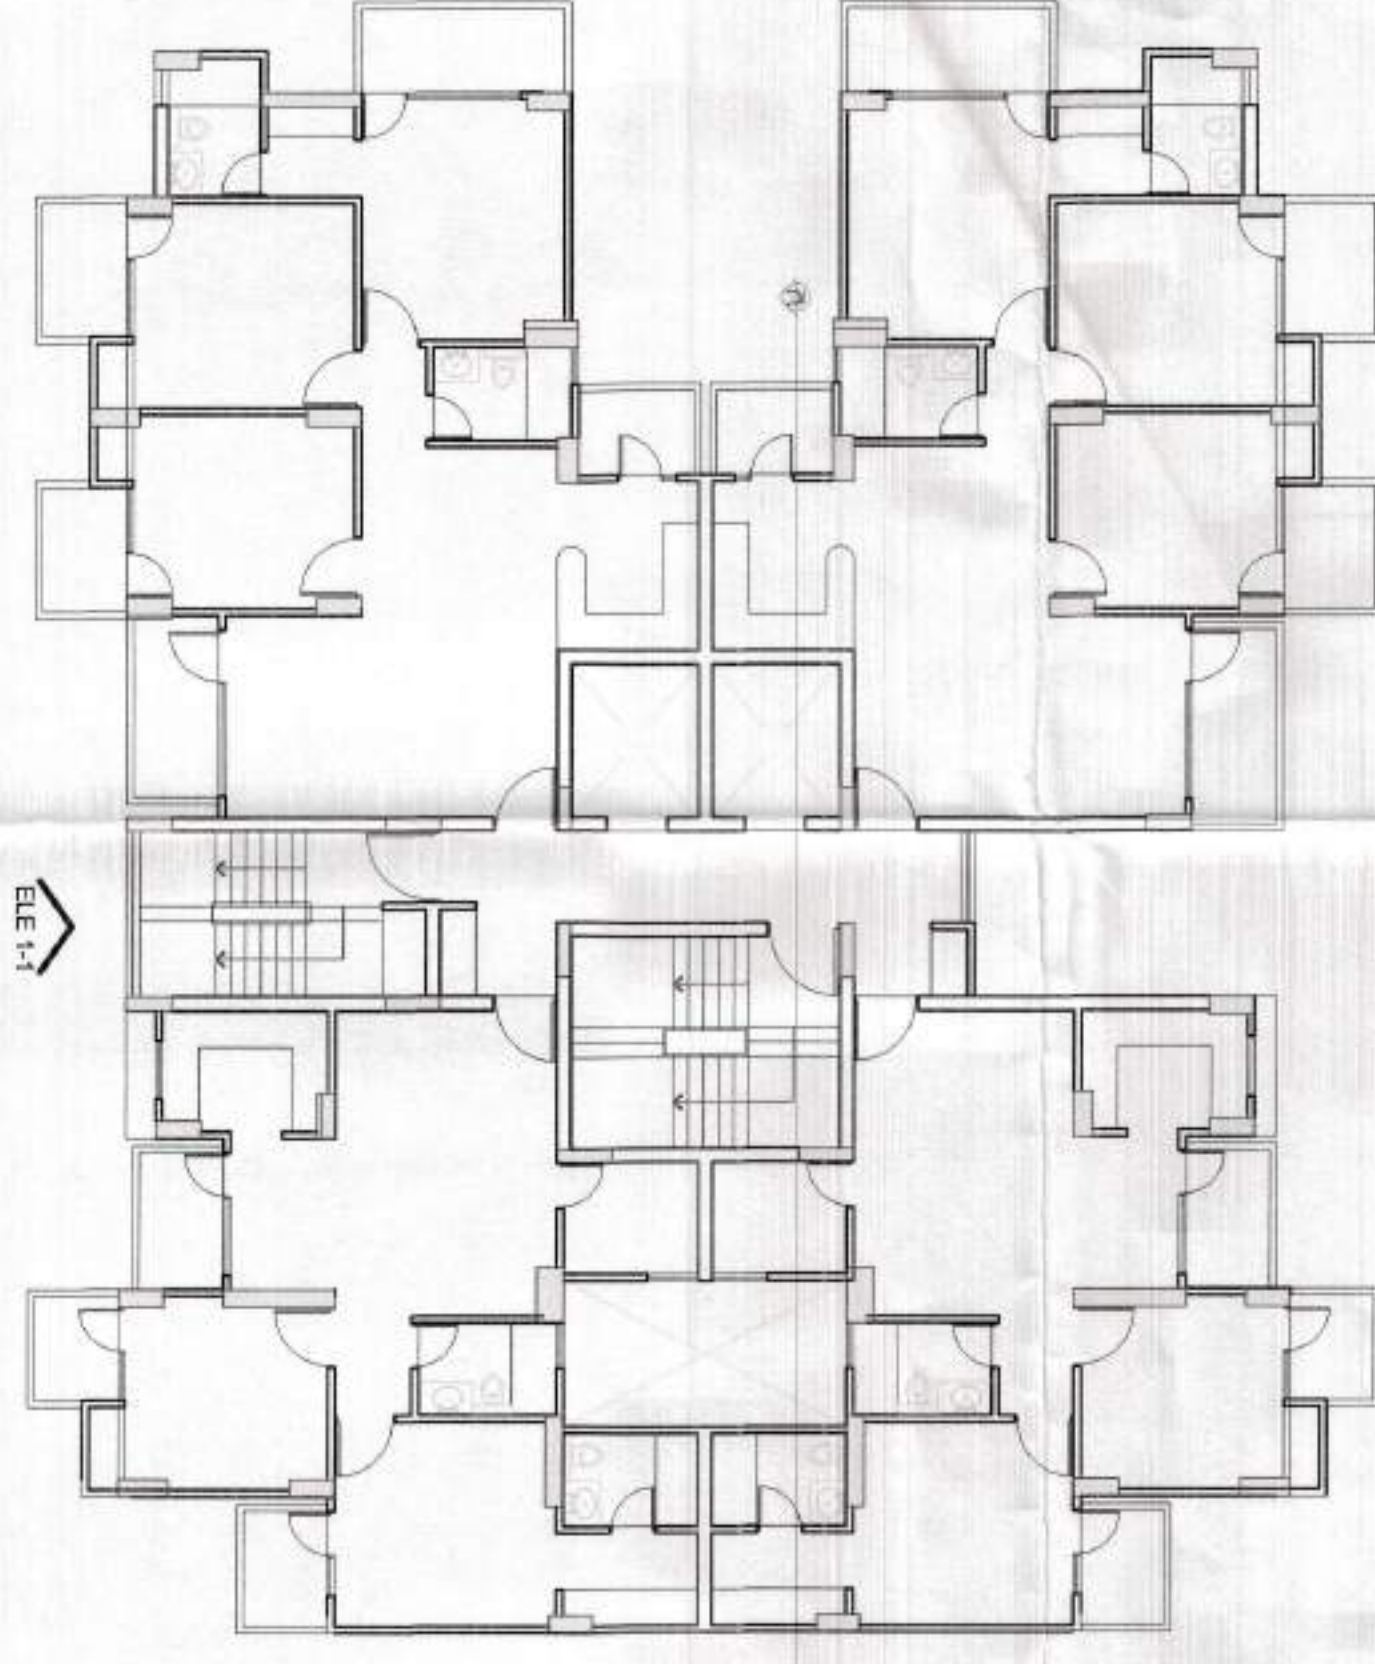

ELE 1-1

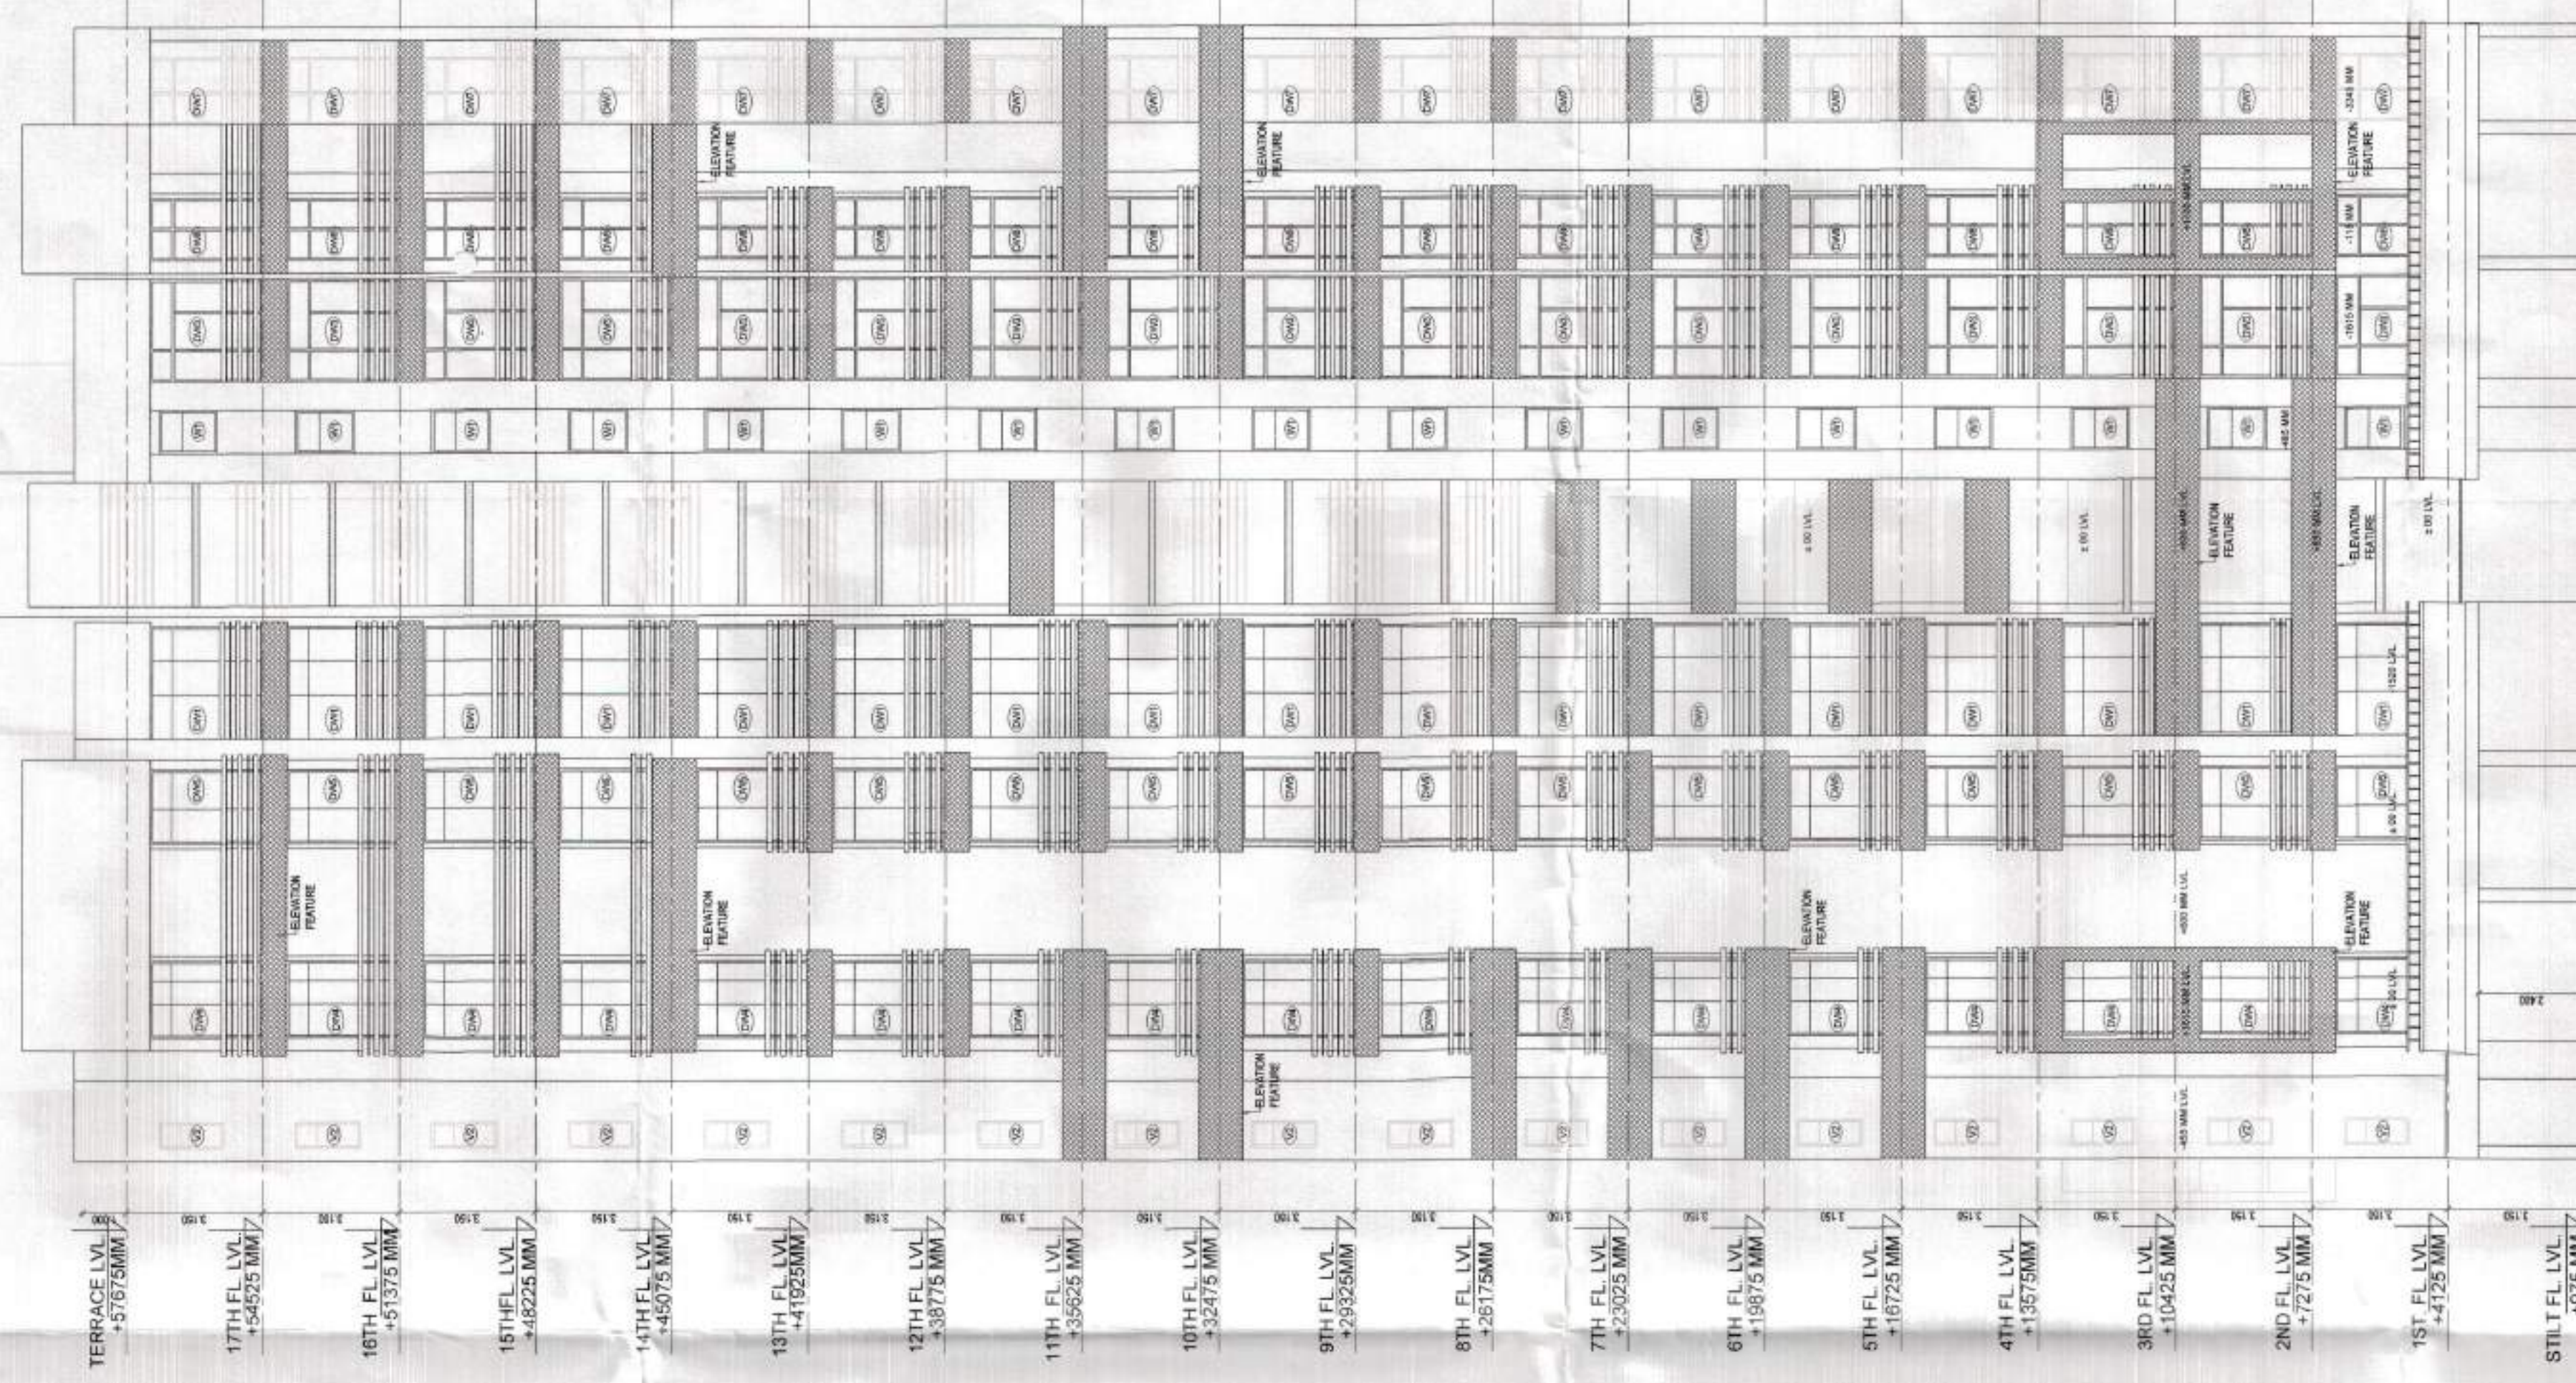

ELEVATION 1-1

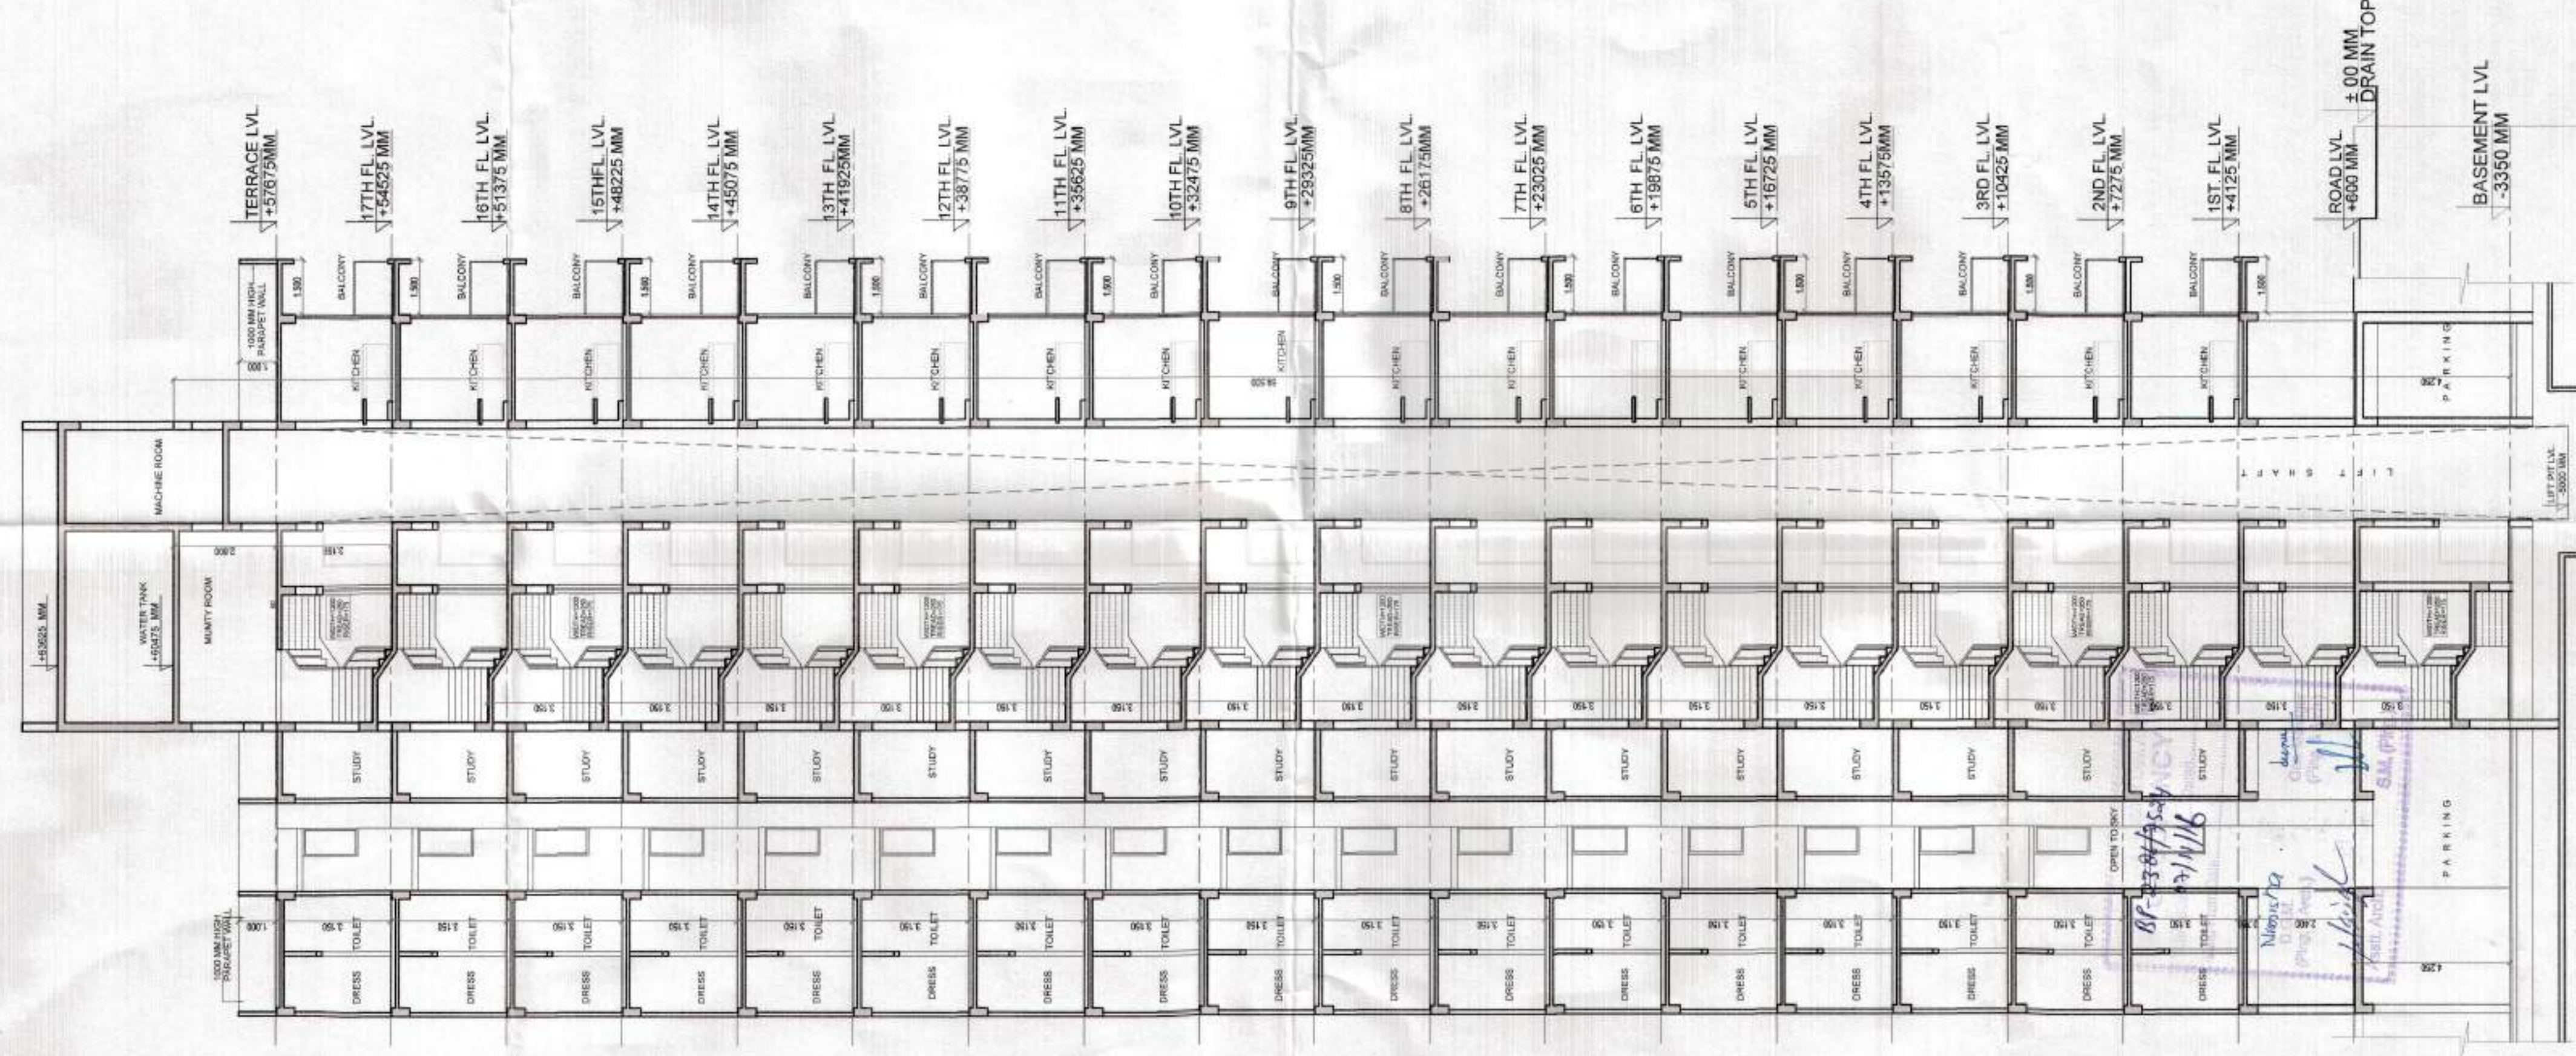

SECTION 1-1

COMPLETION DRAWING		DATE : 06.12.13	DRG.NO : CD-27
PROJECT : GROUP HOUSING(GC-2 AT GAUR CITY JPlot NO - GH - 01, SECTOR - 4 GREATER NOIDA		SCALE : 1 : 125	NORTH:  N
CLIENT : AIG INFRA TECH INDIA PVT. LTD.		OWNER'S SIGN	ARCHITECT'S SIGN
SHEET TITLE : BLOCK I SECTION & ELEVATION			
		ARCHITECTS: SPACE DESIGN GROUP W-138, F.F GREATER KALASHI, NEW DELHI- 48 PH: 011-29240732, 41631265 EMAIL: spacedesigngroup@rediffmail.com / gmail.com	