

PROJECT:

PROPOSED COMMERCIAL BUILDING ON PLOT NO. - 12-ACP-8 & CP-9, FOR SYMTECH DEVELOPERS AT VRINDAVAN YOJNA NO. - 3, LUCKNOW.

TITLE:

SUBMISSION DRAWING

SCALE:

AS SHOW

DATE:

13-11-2024

DRG. NO.:

S 3/3

ORIENTATION:




C-1/D/COMM. COMPLEX/FILE



ARCHITECT:

Smit Bansal

OWNER:

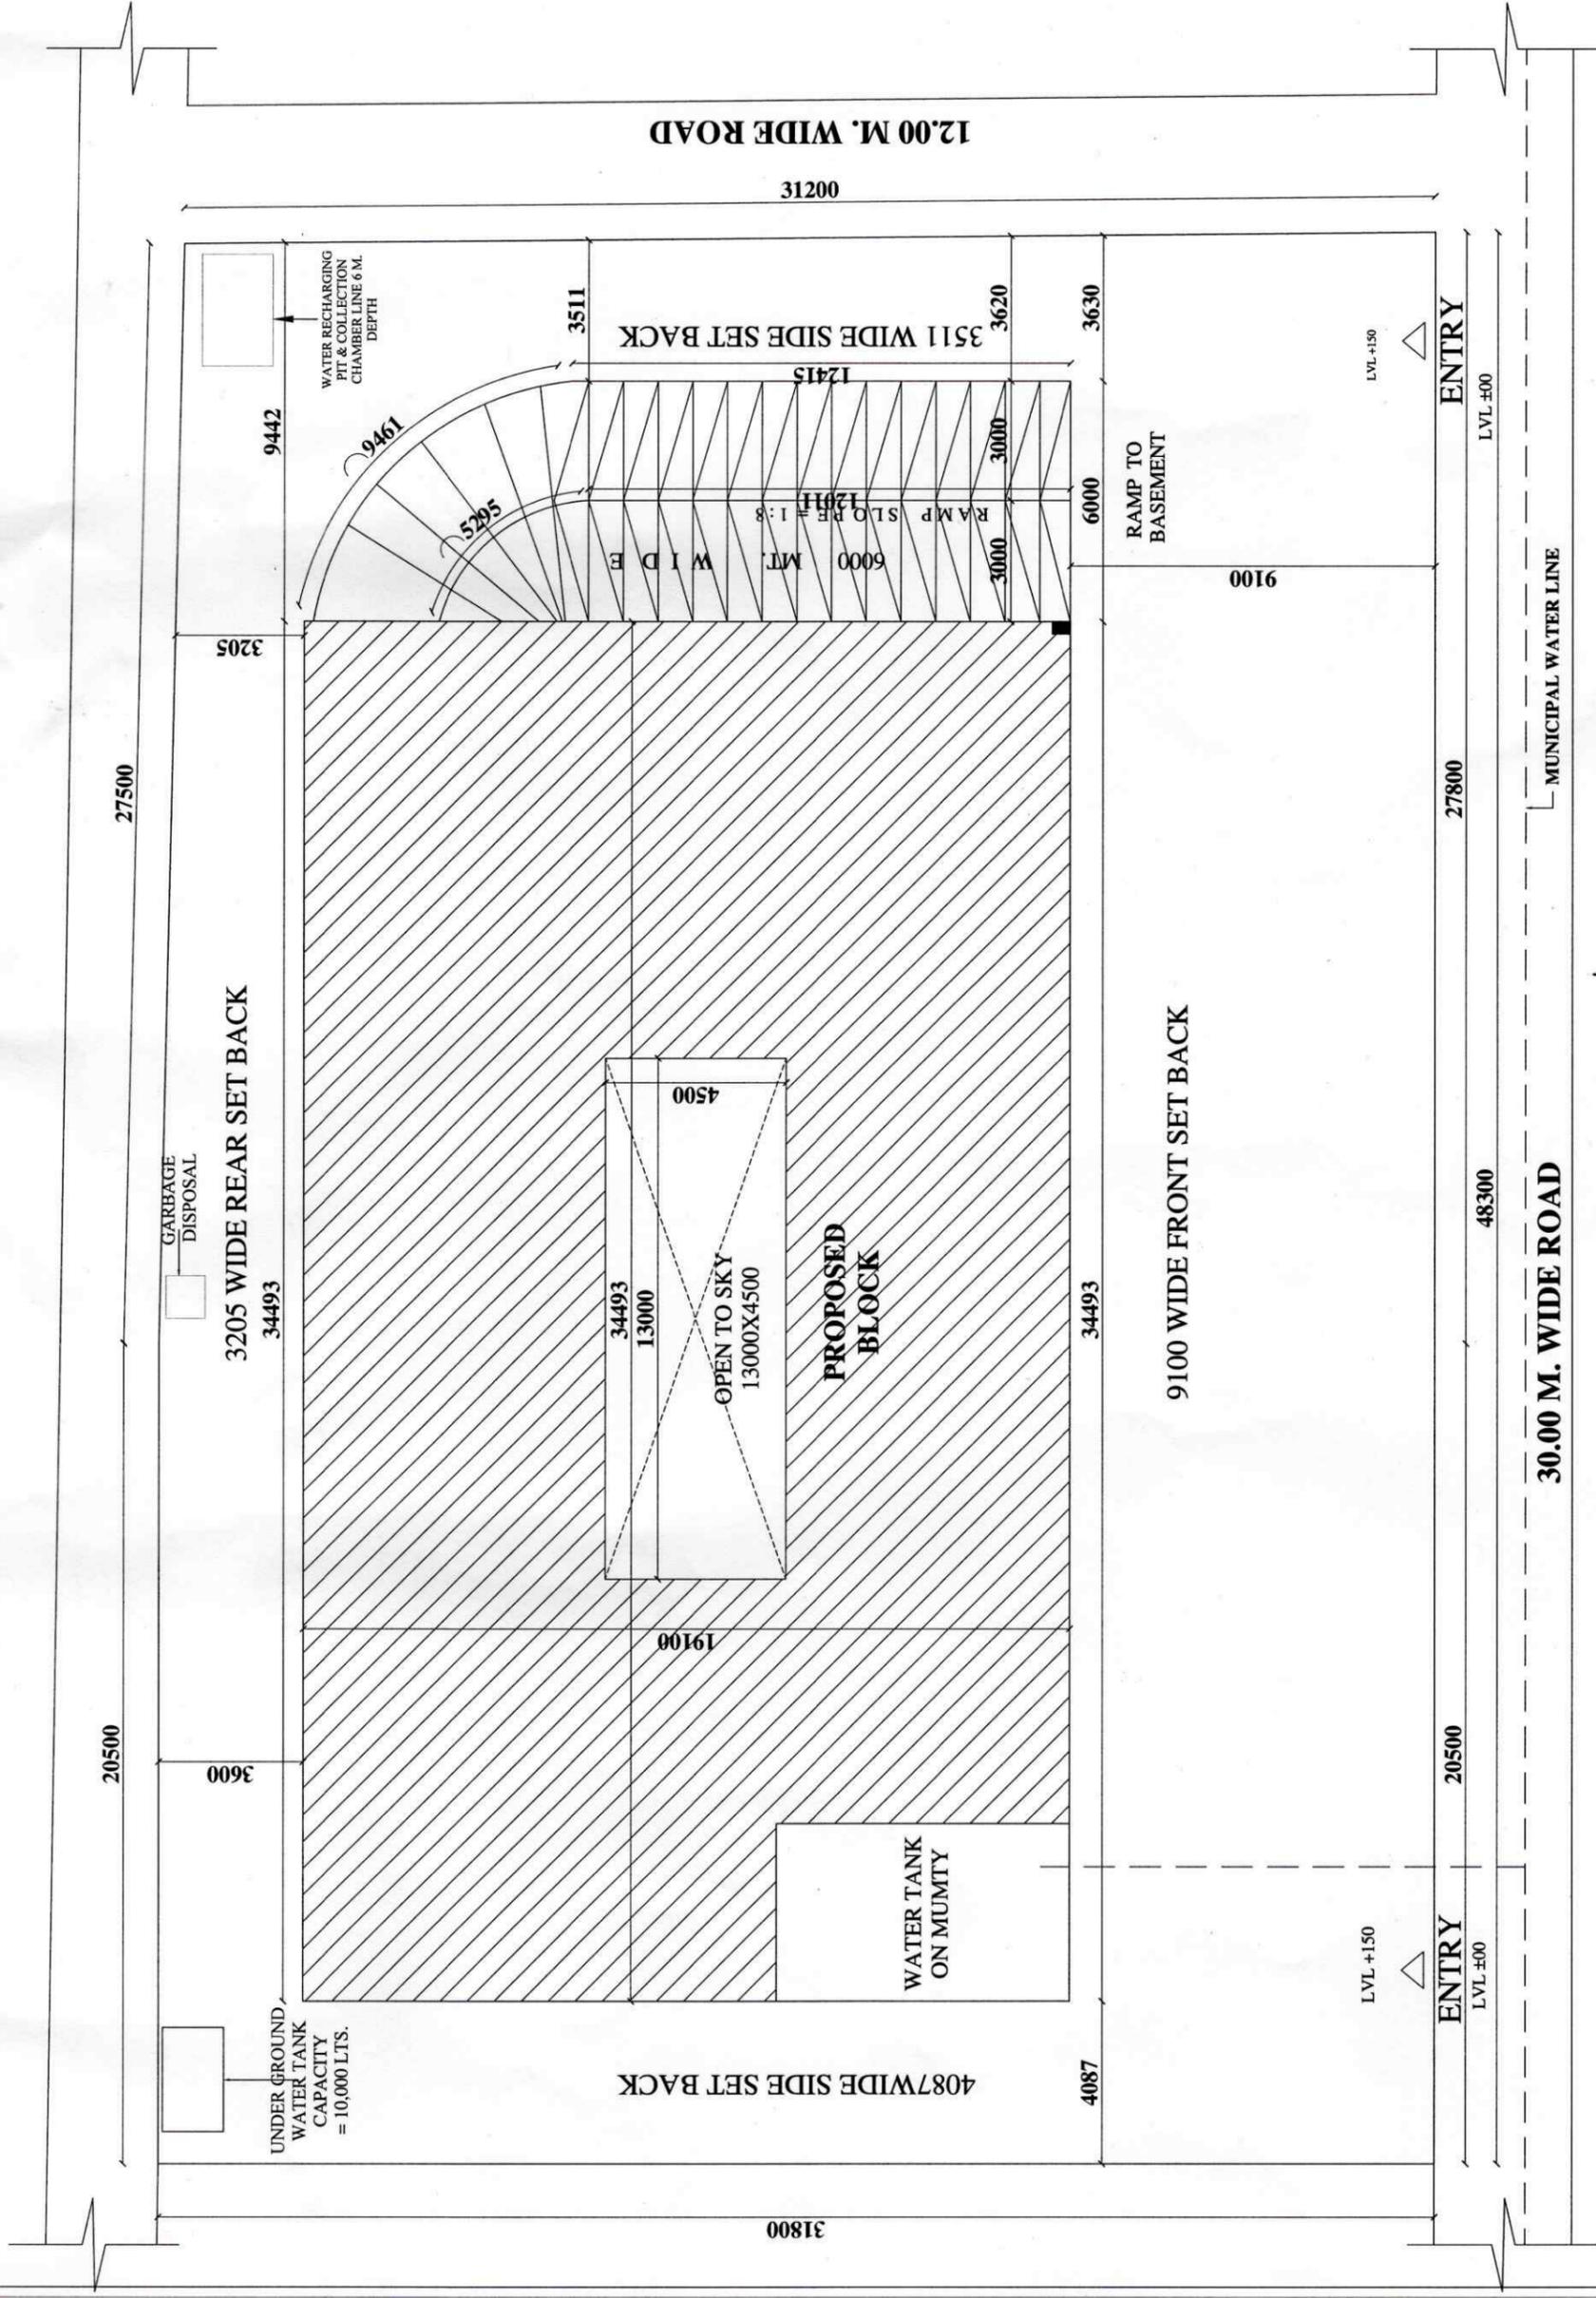

SERVICES PLAN (WATER SUPPLY LINE)

SCALE - 1:100