


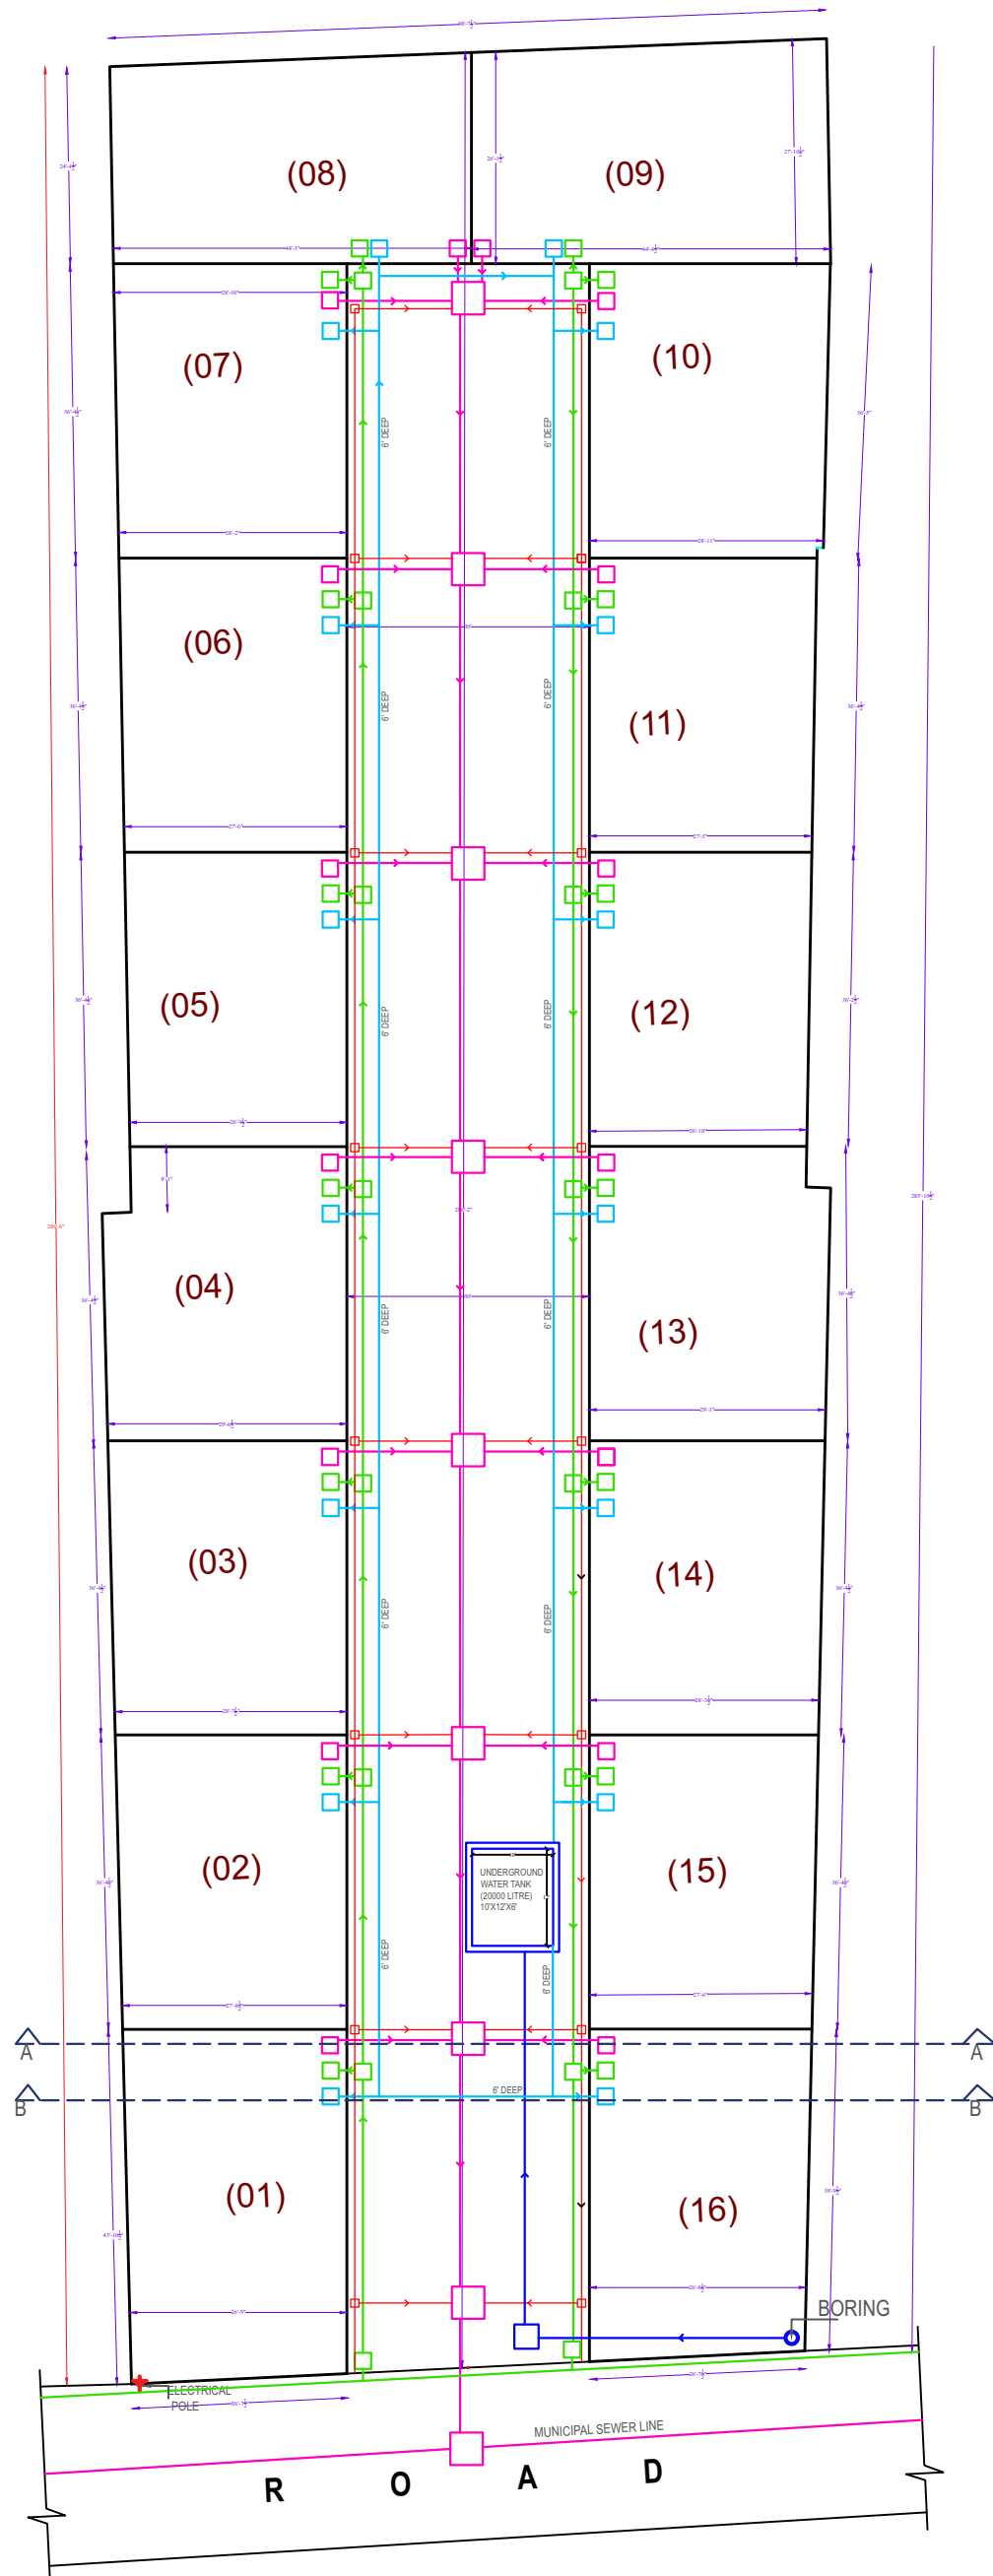

- SEWER LINE
- WATER FROM BORING
- WATER SUPPLY PIPE
RUNNING 6' DEEP
- ELECTRICAL LINE
- DRAIN PIPE

TITLE : DEVELOPMENT WORK LOCATION: LUKERGANJ FOR THE REFERENCE OF RERA REGISTRATION ONLY		TARANA NASEER (B.Arch, M.Plan) MANISH GUJRAL (B.Arch, F.I.V)	Allahabad Office: 52/25-B, Muir Road, Allahabad. Ph:09415235026 Email: tarana_naseer@yahoo.com Kanpur Office: 21-B, Govt Industrial Estate, Kalpi Road, Kanpur-208 012 Ph:0512-2235103, Fax: 0512-2242650	DRG NO.	SCALE	NORTH	DATE	JOB NO.
				NA	N.T.S.		25 SEP' 2019	NA
					DEALT BY			