
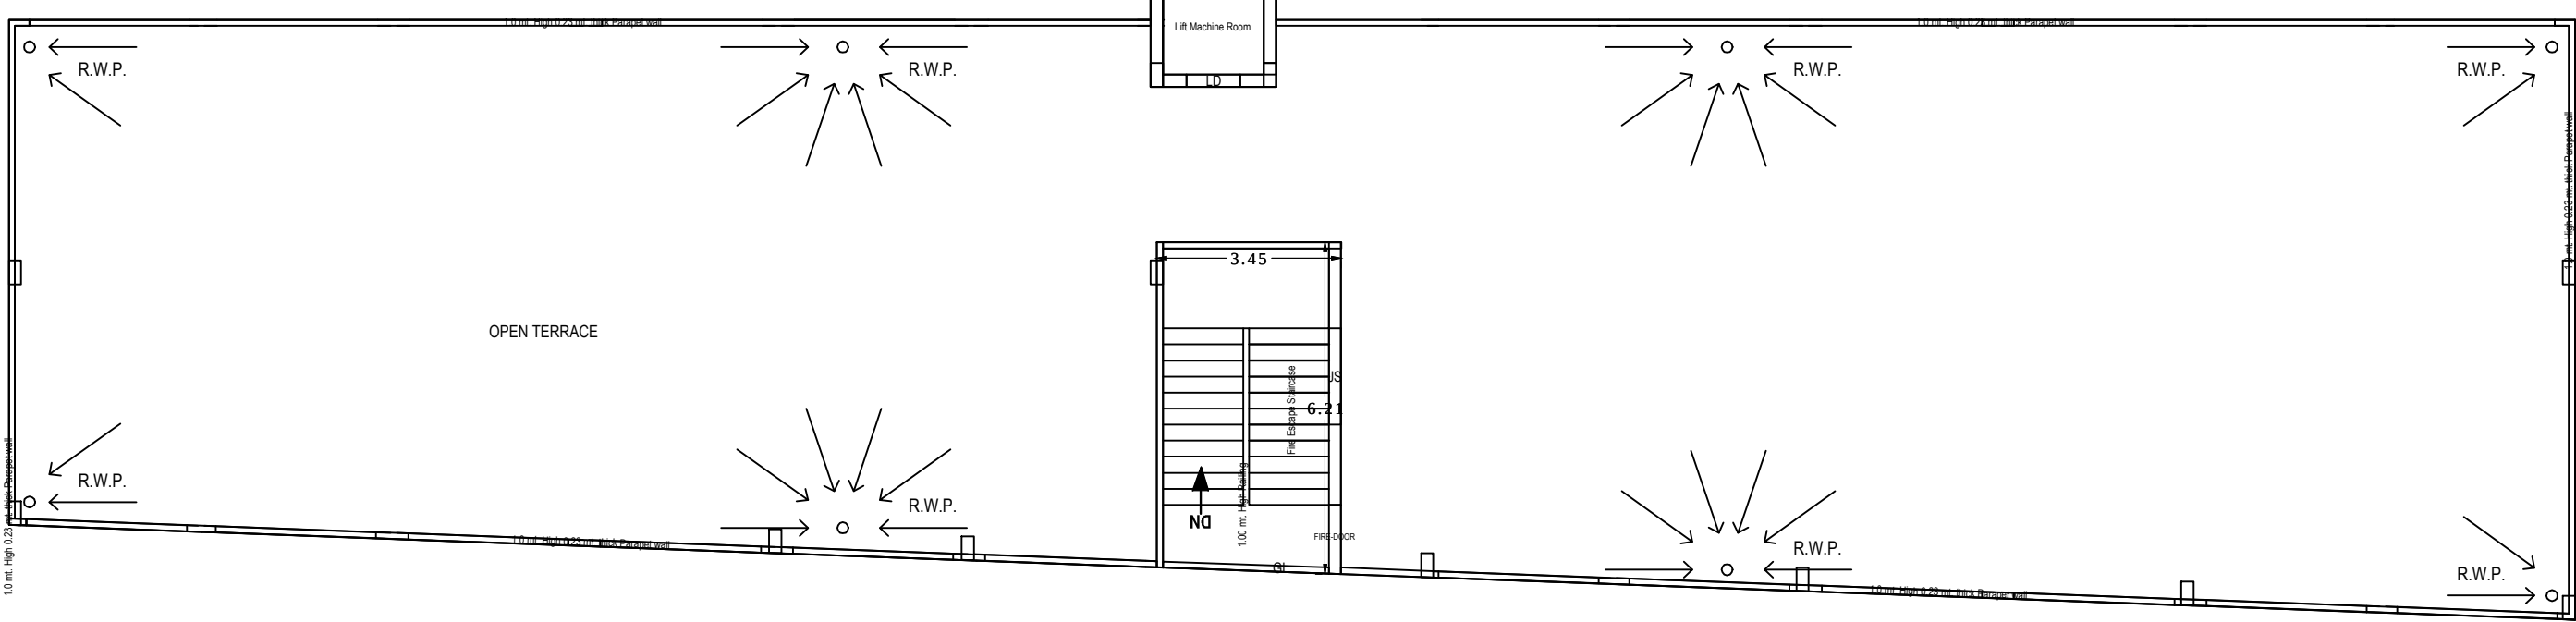
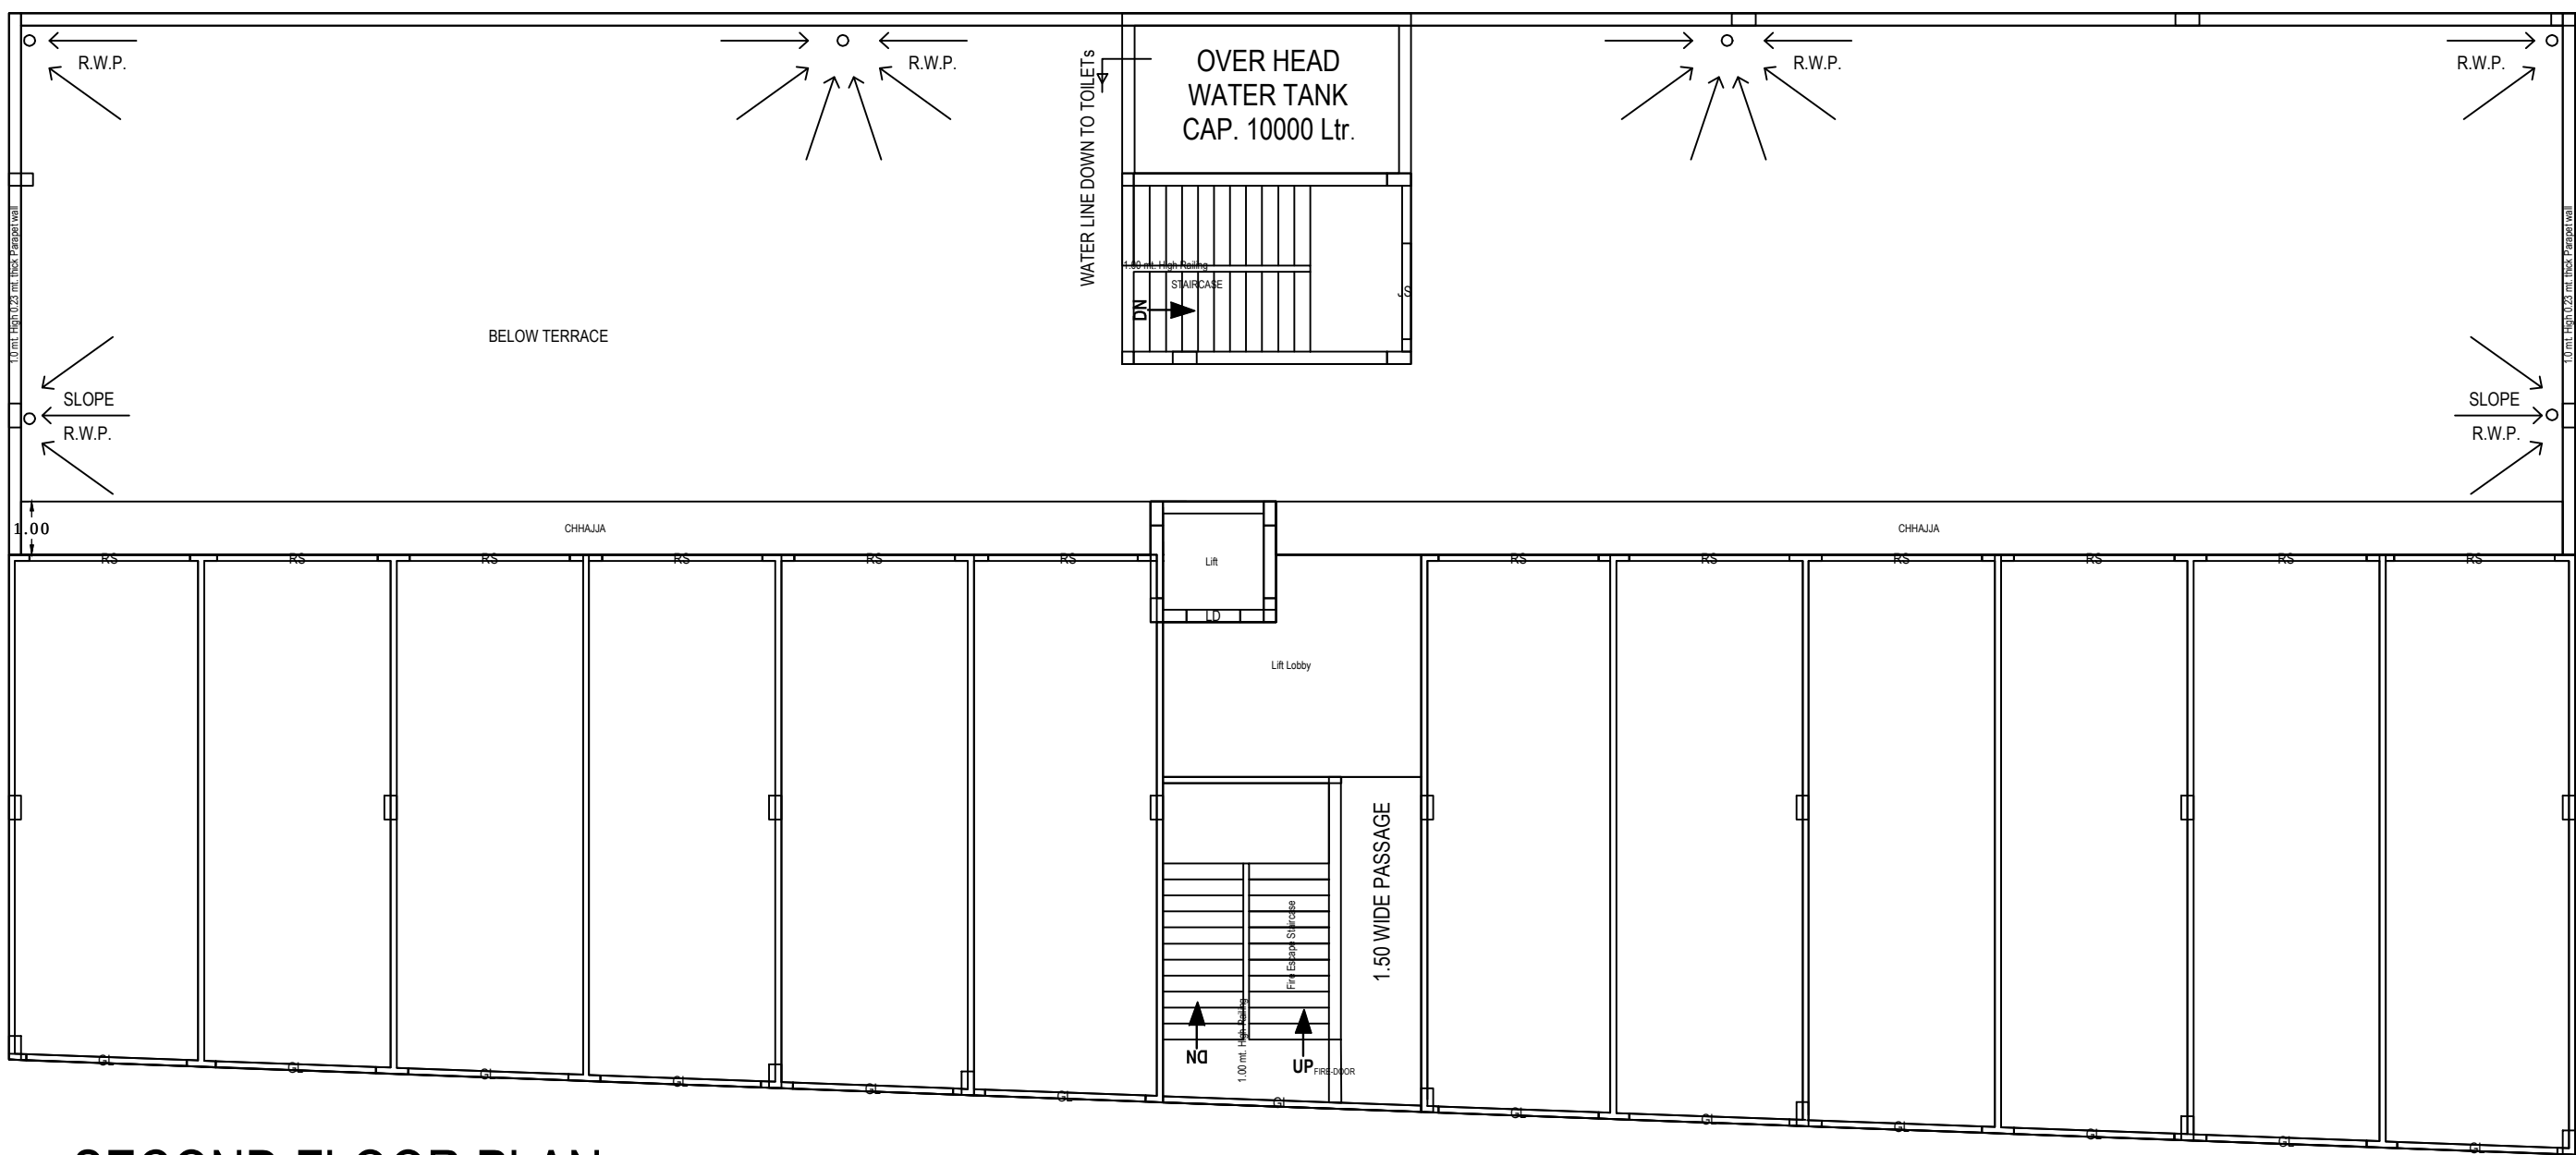
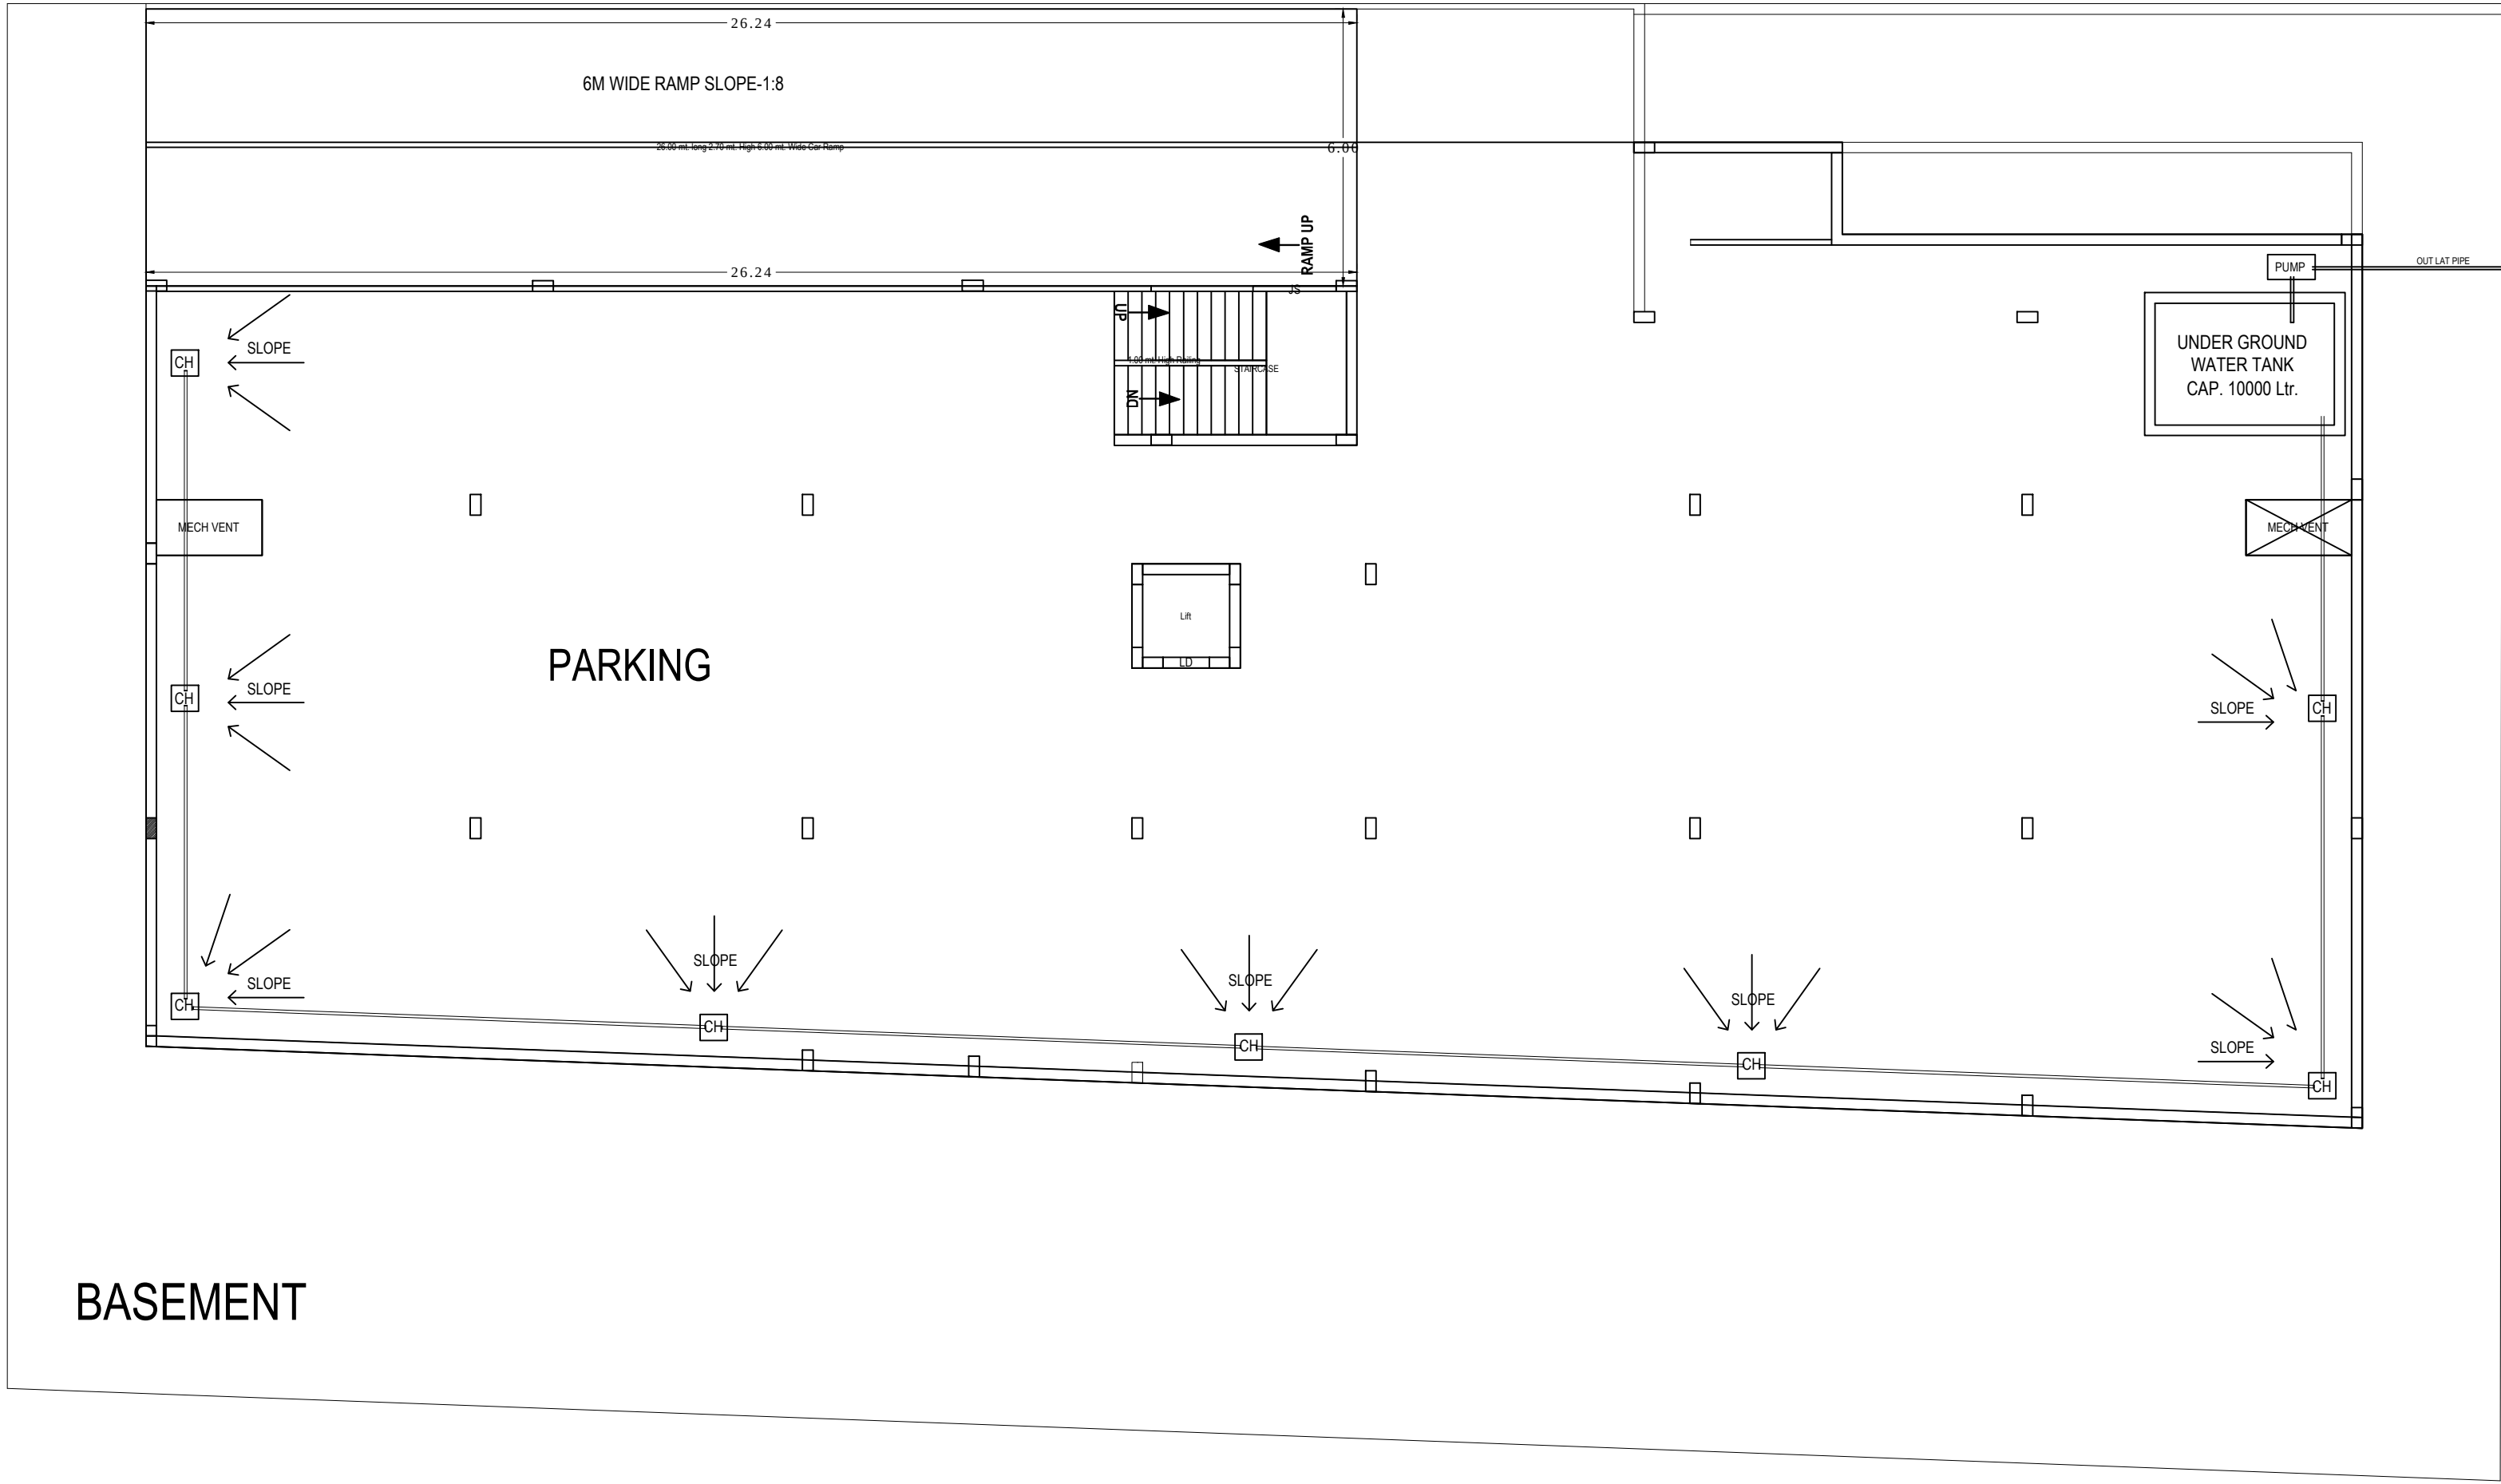


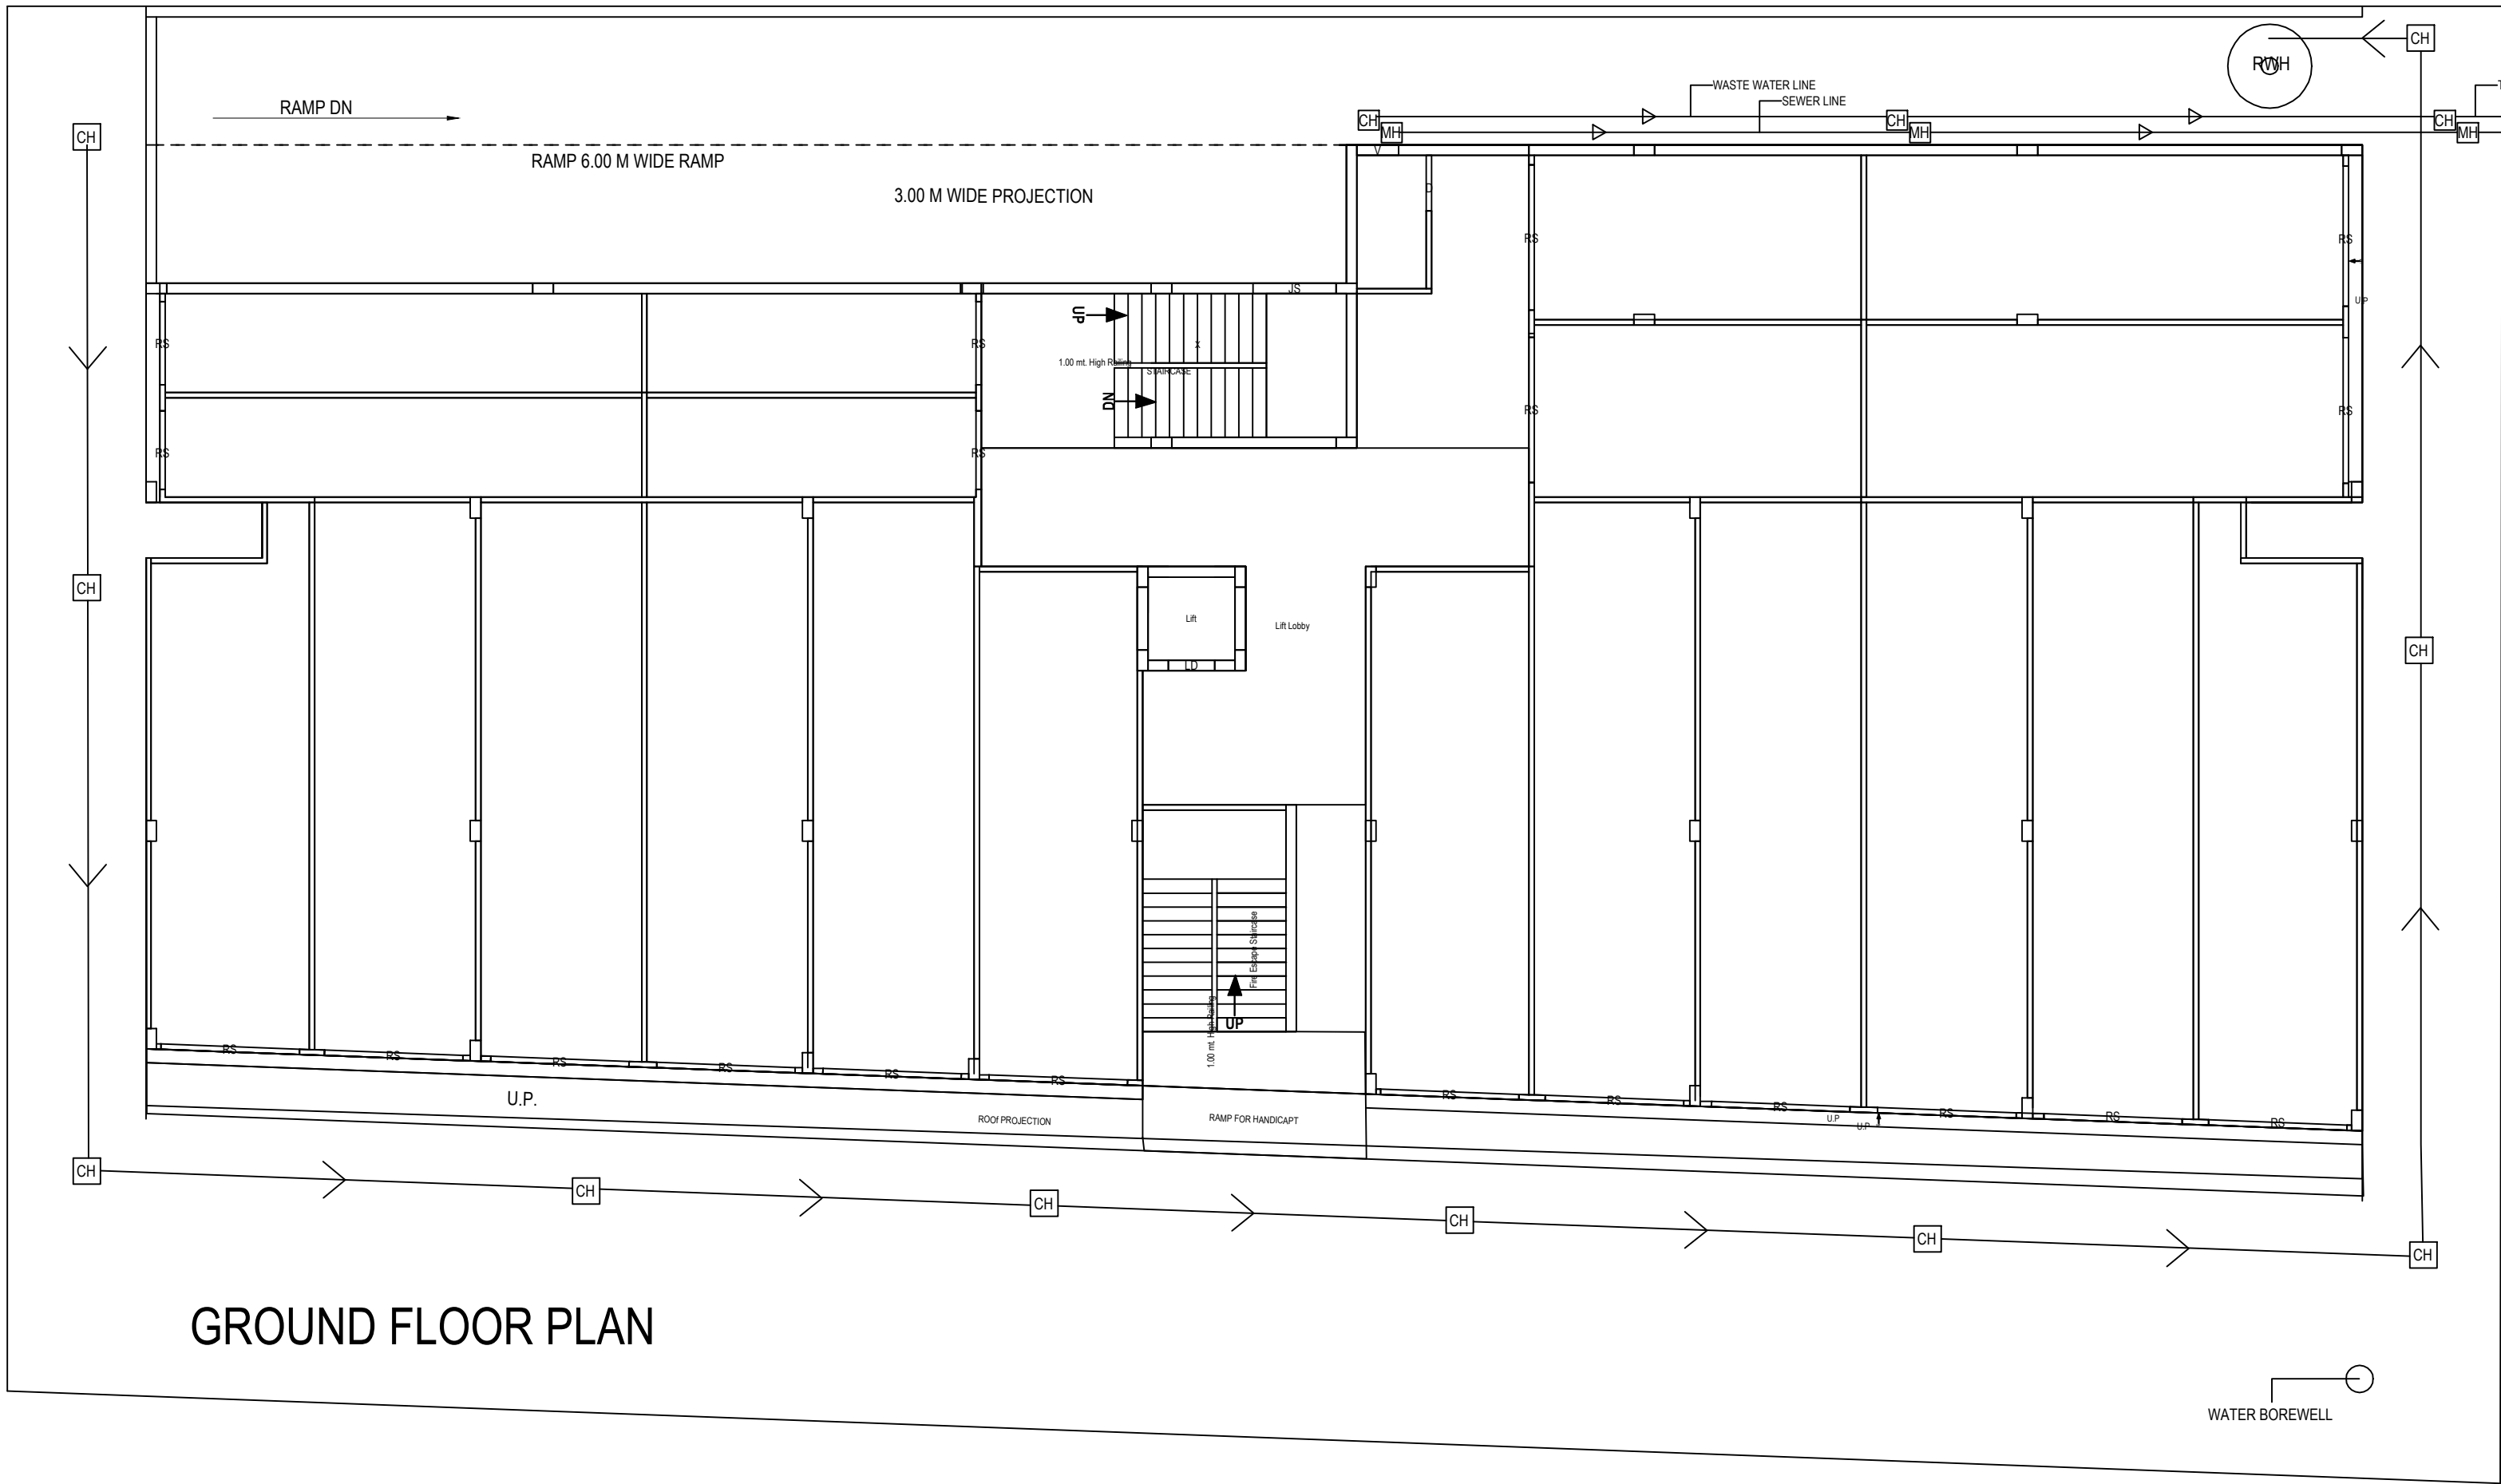

Project Title :PROPOSED DRAINAGE SYSTEM DRAWING OF COMMERCIAL BUILDING
ON .PLOT NO.9 /SP/01 SECTOR-9,SITUATED AT SIKANDRA AVAS VIKAS YOJNA AGRA.
OWNER : M/S Bhole Baba Construction Pvt.Ltd

LEGEND	
DRAIN LINE	
CHAMBER & MAIN HOLE	
PUMP	
UNDER GROUND WATER TANK	
RAIN WATER HARVESTING	
WATER BOREWELL	
OVER HEAD WATER TANK	

ARCHITECT'S SIGN