

LEGEND:-ELECTRICAL


S.NO.	SYMBOL	DESCRIPTION	POSITION
1		1x40 W TUBE LIGHT FIXTURE(SURFACE)	2250
2		1x40 W TUBE LIGHT FIXTURE(CEILING)	ON CEILING
3		1x40 W TUBE LIGHT FIXTURE(CEILING)	ON CEILING
4		WALL MOUNTED LIGHT FIXTURE	2250
5		CEILING LIGHT (SURFACE)	ON CEILING
6		MIRROR LIGHT	1850
7		BUTTON HOLDER	2250
8		SWITCH BOARD	1200
9		6-AMP PLUG POINT (BED SIDE APP.)	550
10		6-AMP PLUG POINT (CHIMNEY)	2100
11		6-AMP PLUG POINT	900
12		6-AMP PLUG POINT	1100 or 300 ABOVE PLATFORM
13		6/16 -AMP POWER POINT (FZ)	1200
14		16 AMP. POWER SOCKET FOR GEYSER	1650
15		6-AMP PLUG POINT WITHOUT SWITCH	2250
16		6/16 -AMP POWER POINT	1100 or 300 ABOVE PLATFORM
17		20/32 -AMP MCB(A.C.POINT)	1650
18		CEILING FAN	ON CEILING
19		EXHAUST FAN	IN WIN/VEN.
20		TELEPHONE (BED SIDE TABLE)	550
21		TELEVISION POINT	900
22		CALL BELL	1200
23		BUZZAR	2250
24		DISTRIBUTION BOARD	1850 (TOP OF D.B.)
25		JUNCTION BOX(TV OUTLET SPLITTER)	2250
26		INDICATES CONTROLLING OF LIGHT/FAN FROM SWITCH BOARD	
27		L.D.B. LIGHTING DISTRIBUTION BOARD	
28		P.D.B. POWER DISTRIBUTION BOARD	
29		CKT. CONDUIT	
30		LIGHT POINT CONDUIT	
31		TELEPHONE/T.V. CONDUIT	
32			

NOTES:-

1. ALL CONDUITS 25MMØ
2. ALL SUBMAIN CONDUITS TO DISTRIBUTION BOARD 32MMØ
3. ALL CONDUIT PIPES SHOULD FLUSH IN DB'S, AND ALL FAN BOX, MODULAR BOX ETC.

SERVICE LANE

SERVICE LANE

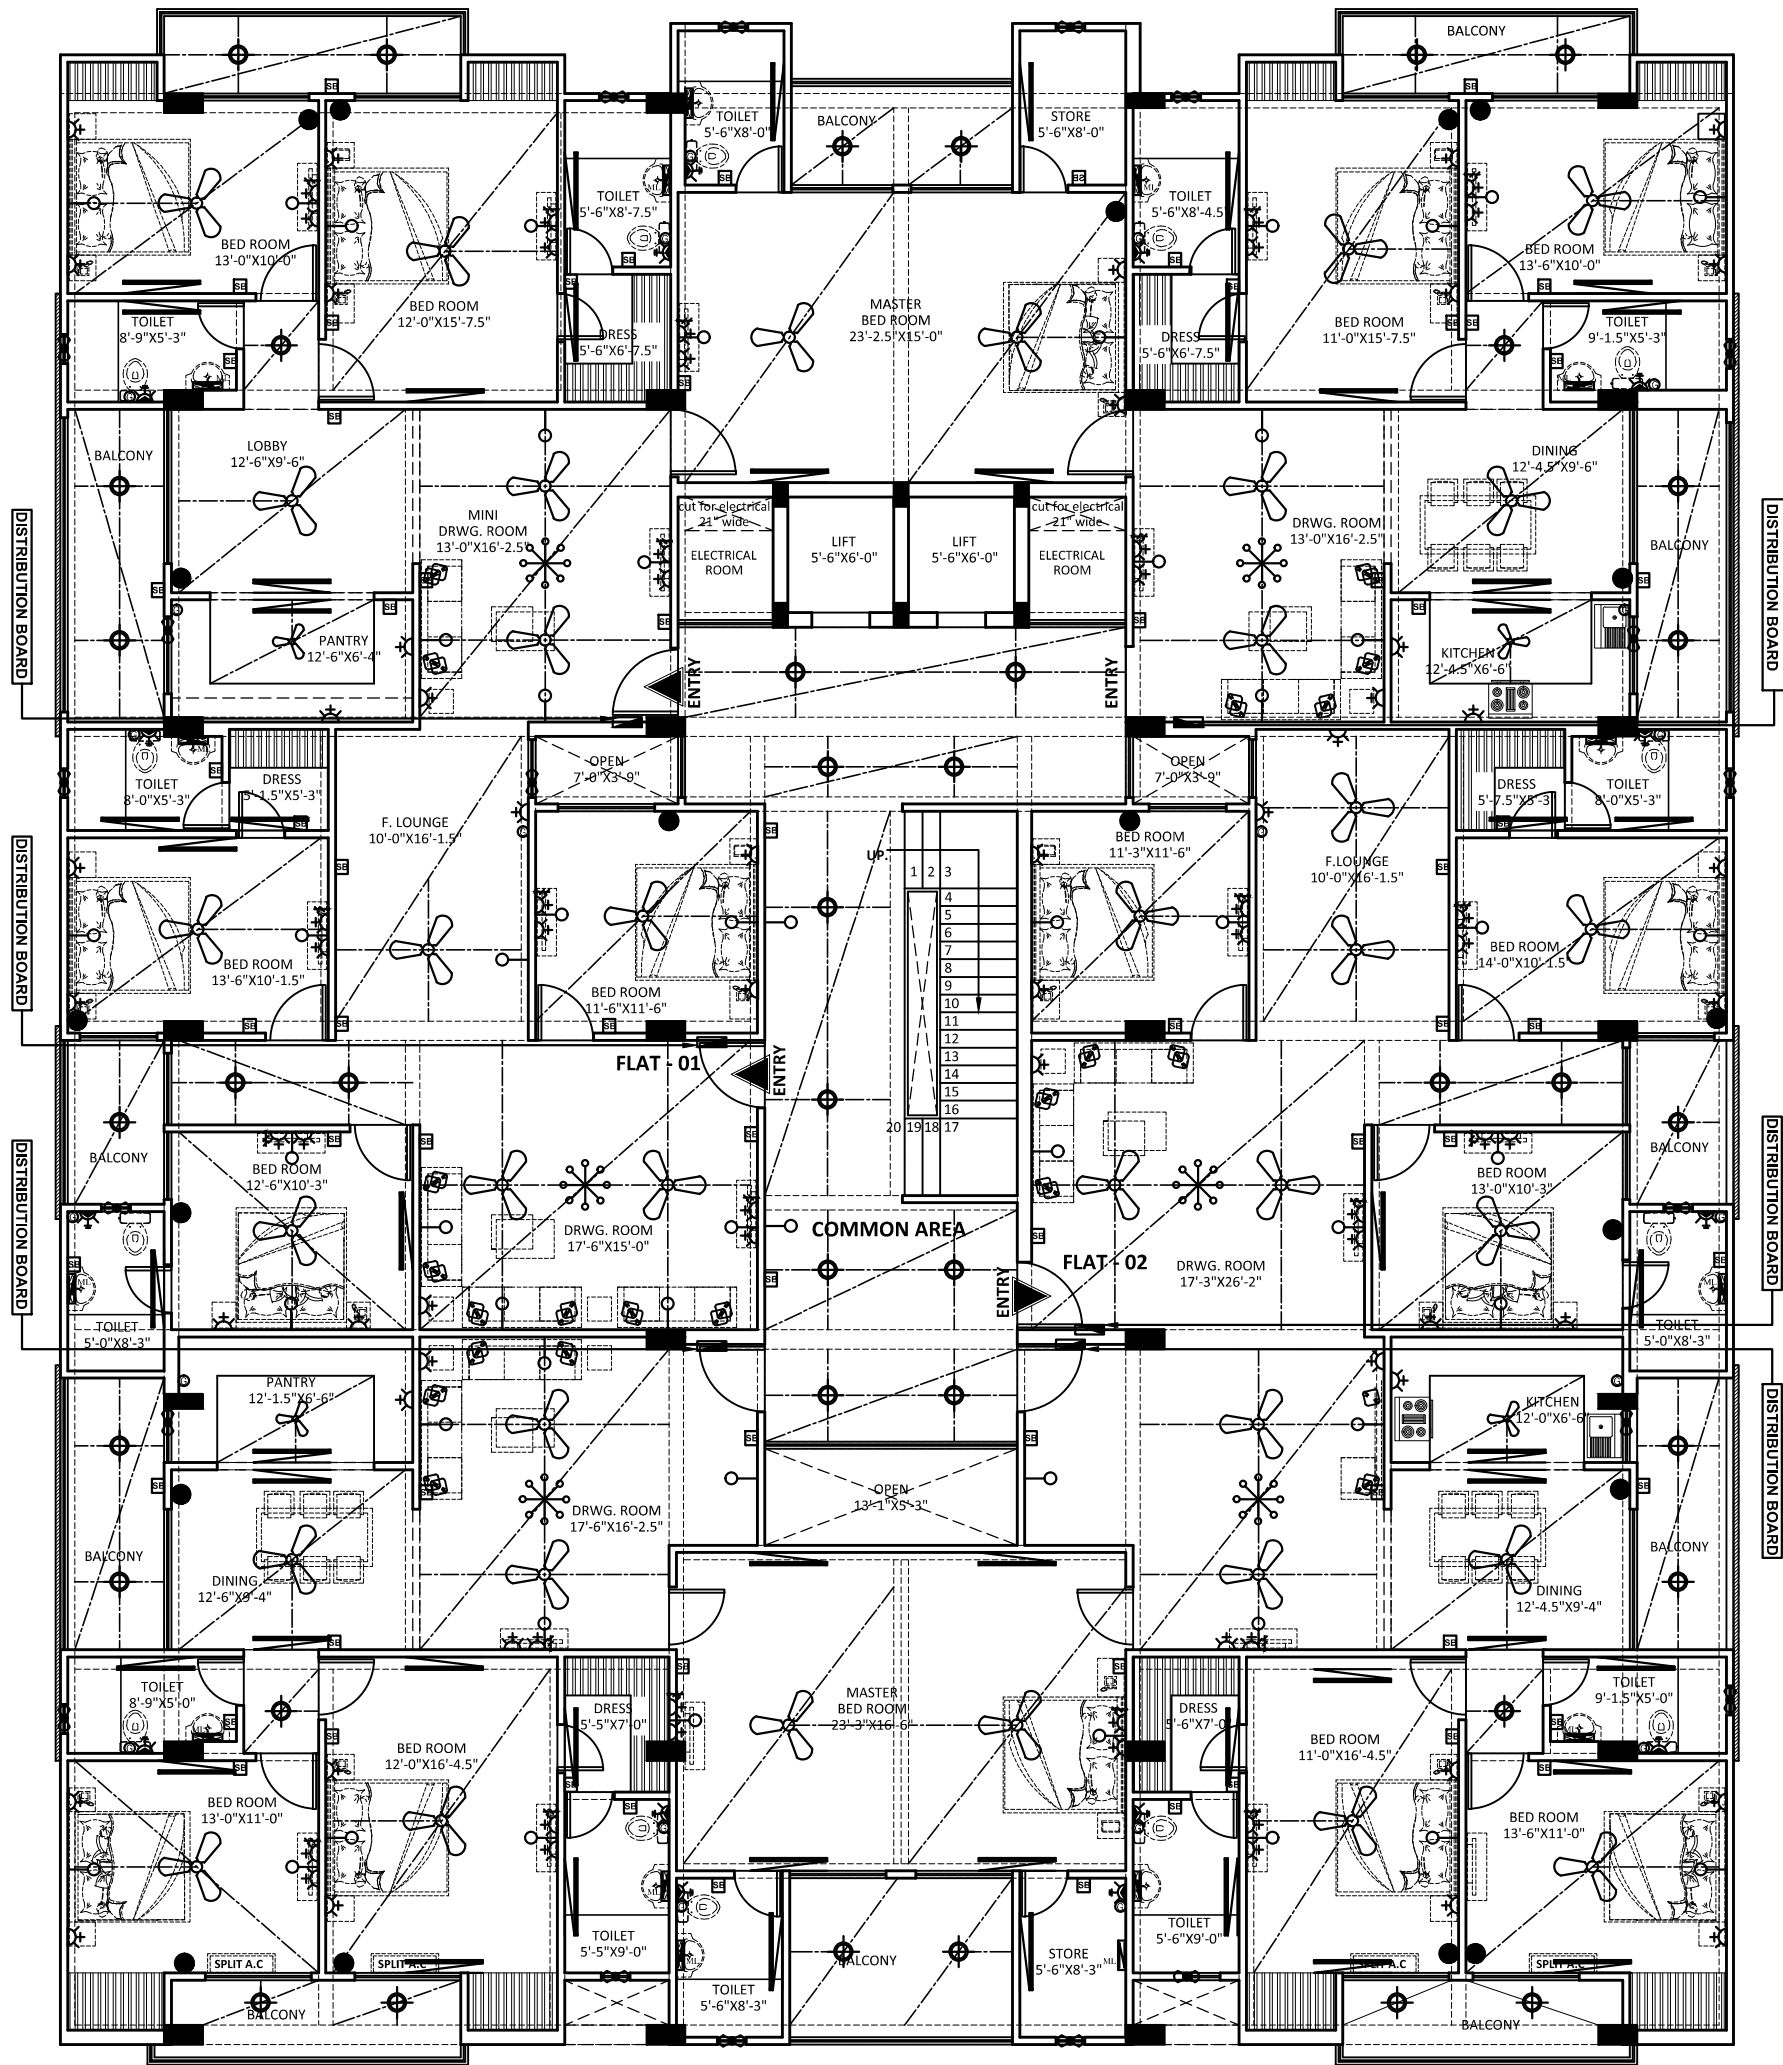

18.0 M WIDE ROAD ROAD

15.0 M WIDE ROAD ROAD

LANDSCAPE PLAN

D.G. SET

TRANSFORMER
& METER ROOM