

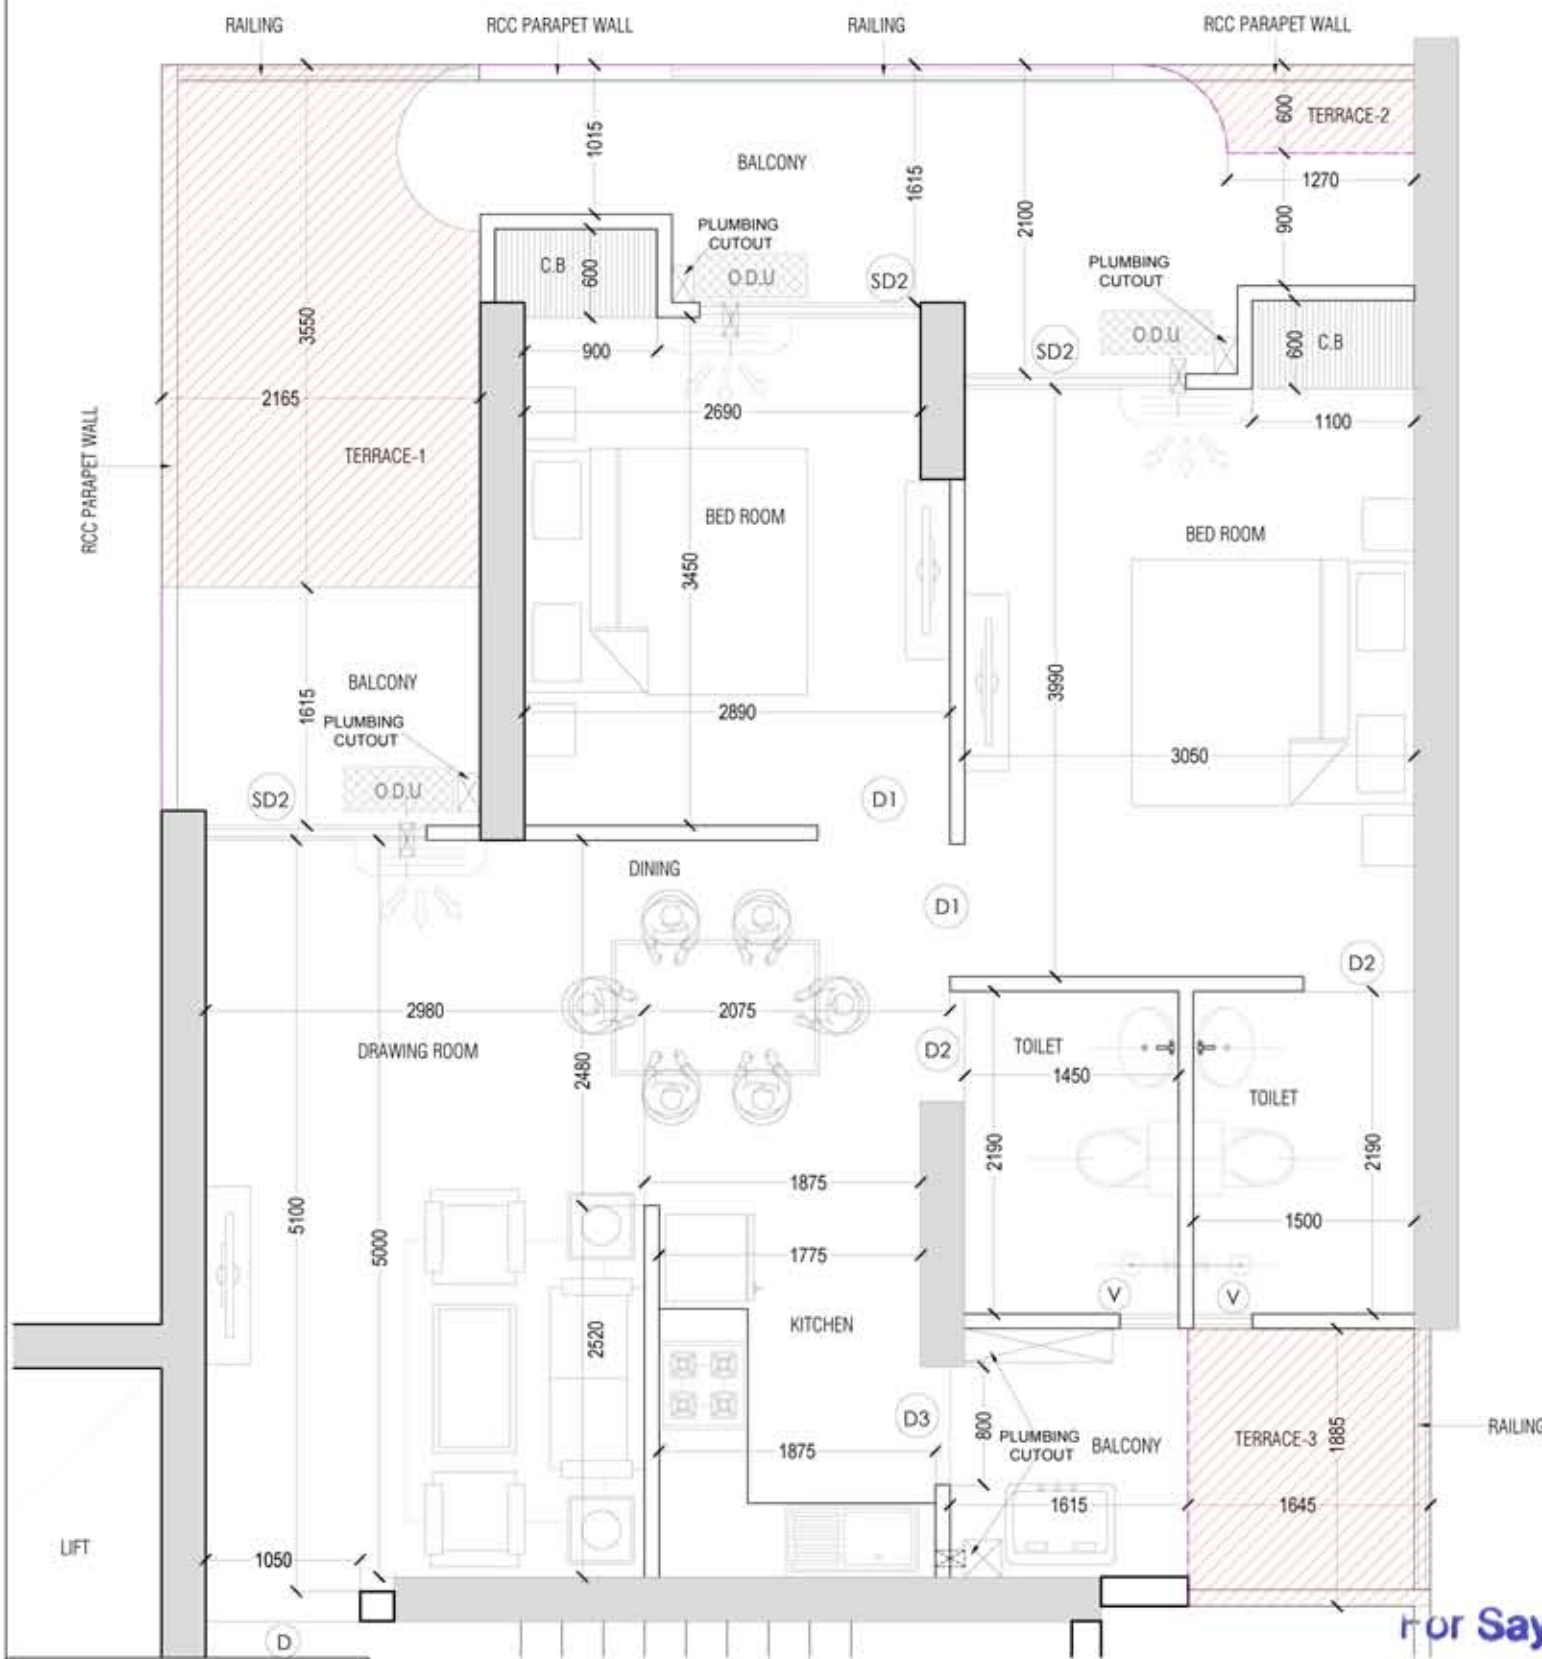


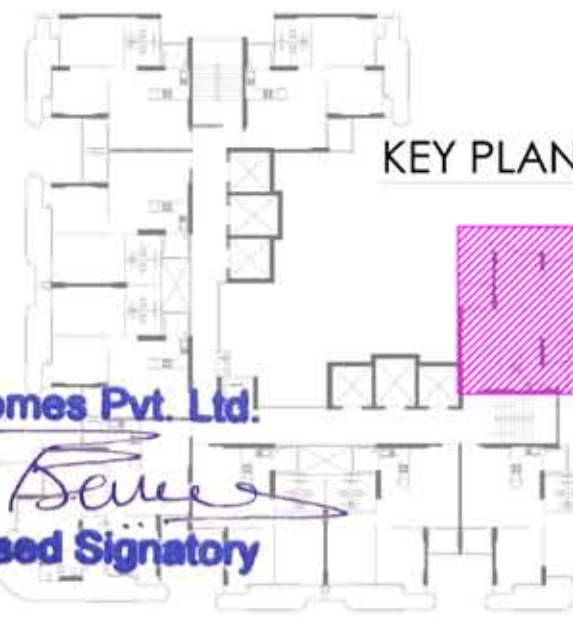

* 1mm - 0.001 m.
 * 1m - 3.28 ft.
 * 1sq.mt - 10.764 sq.ft.
 * lose furniture is not part of offerings.
 * all furniture are only indicative.

OPENING SCHEDULE OF DOORS & WINDOWS

S.NO	TYPE	MASONRY SIZE OPENING		
1	SD1	2400	X	2400
2	SD2	1500	X	2400
3	D	1050	X	2400
4	D1	900	X	2400
5	D2	750	X	2400
6	D3	800	X	2400
7	D4	890	X	2400
8	V	400	X	750

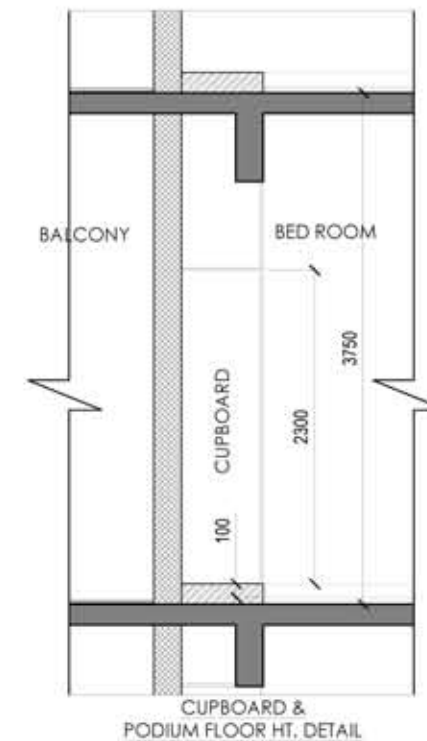

For Saya Homes Pvt. Ltd.

Authorised Signatory

GENERAL NOTES

- * This drawing is the property of M/s. Saya Homes Pvt. Ltd. and shall not be copied or used in anyway without their prior permission.
- * All dimensions are in millimeters and levels in meter unless otherwise mentioned.
- * Drawing not to be scaled, written dimensions to be followed.
- * All discrepancies to be brought to the notice of the architect before execution and his decision to be final.
- * This drawing to be read in conjunction with details, large scale drawings, structural, services and other relevant drawings.

STRUCTURAL CONSULTANT :-

OPTIMUM PVT. LTD.
DESIGN
CONSULTING ENGINEERS
 An ISO 9001:2008 Certified Co.
 B-24, SECTOR-67, NOIDA-201301
 Phone:-0120-6459868, 07042333307
 Email:- info@optimumdesign.in
 Website:-www.optimumdesign.in

STRUCTURAL PROOF CONSULTANT :-

ISHA CONSULTANTS (P) LTD
 NEW DELHI 110074
 PH : 011-2630 1158 ; 080 100 71749
 (M) 93 1345 2180 ; 98 68 26 27 59

MEP CONSULTANT :-

Consummate Engineering Services (P) Ltd.
 Noida Office - B-67, Sector-67, Noida - 201 301
 Tel : (0120) 2993000 (30 Lines)
 Lko Office - R 206, Rohini Flr, Gurgaon, Gurgaon, Haryana
 Tel : (0122) 4915455
 e mail : mail@consummate.in, website : www.consummate.in

SILVER IV - 1095

CARPET AREA - 56.43 SQM (607.41 SQFT)
 EX.WALL & COLUMN - 06.47 SQM (69.64 SQFT)
 BALCONY AREA - 16.16 SQM (174 SQFT)
 COMMON AREA - 22.67 SQM (244 SQFT)
 TERRACE-1 AREA - 7.18 SQM (77.30 SQFT)
 TERRACE-2 AREA - .84 SQM (9.04 SQFT)
 TERRACE-3 AREA - 3.10 SQM (33.36 SQFT)
 TOTAL TERRACE AREA - 11.12 SQM (119.70 SQFT)

DESIGN DEVELOPMENT ARCHITECT

SAYA HOMES PVT. LTD.

PROJECT


SAYA GOLD AVENUE

Proposed Group Housing
 Plot Number - 10 (10 / 1), Vaibhav Khand
 Indrapuram, Ghaziabad (U.P.)

DRAWING TITLE:-



TOWER :- SG - 7 PODIUM FLOOR
 UNIT NO. :- P01 (CORNER UNIT)
 TYPOLOGY :- SILVER IV - 1095

APPROVED	DRAWN	NORTH
AR. SHIVENDRA YADAV	SANTOSH	
DATE	CHECKED	
11.07.2017	AR. DEEPAK	

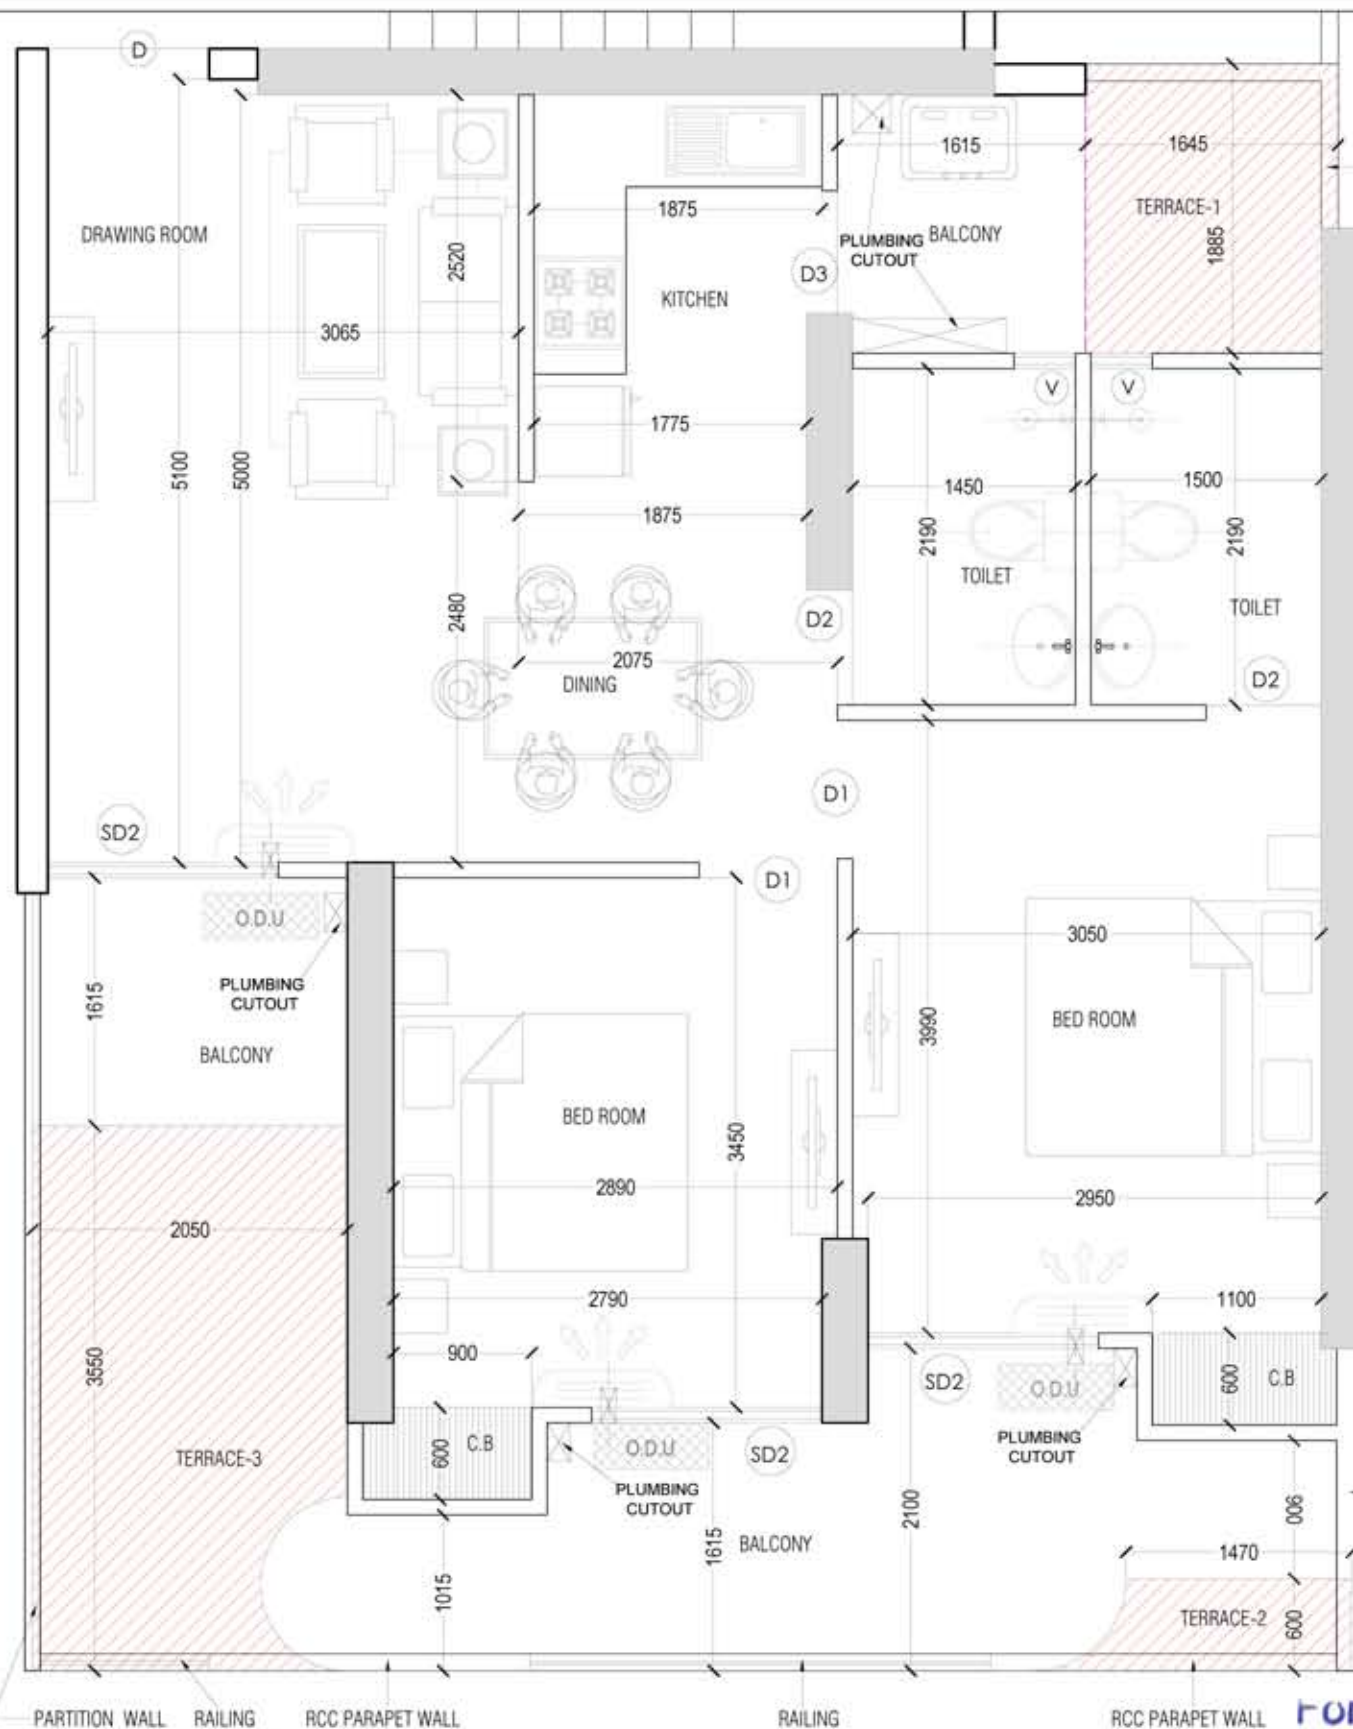

OPENING SCHEDULE OF DOORS & WINDOWS

S.NO	TYPE	MASONRY SIZE OPENING		
1	SD1	2400	X	2400
2	SD2	1500	X	2400
3	D	1050	X	2400
4	D1	900	X	2400
5	D2	750	X	2400
6	D3	800	X	2400
7	D4	890	X	2400
8	V	400	X	750

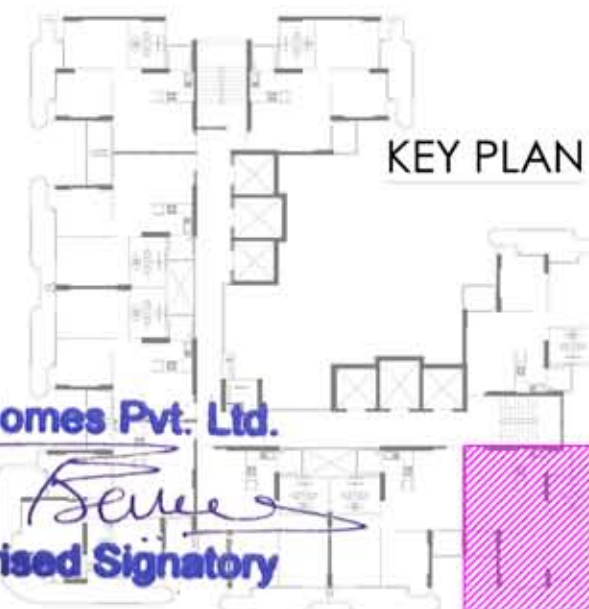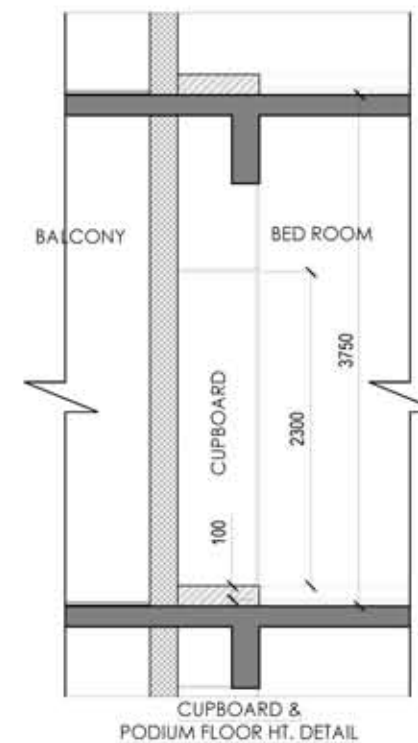

- * 1mm - 0.001 m.
- * 1m - 3.28 ft.
- * 1sq.mt - 10.764 sq.ft.
- * lose furniture is not part of offerings.
- * all furniture are only indicative.

For Saya Homes Pvt. Ltd.

Authorised Signatory

GENERAL NOTES

- * This drawing is the property of M/s Saya Homes Pvt. Ltd. and shall not be copied or used in anyway without their prior permission.
- * All dimensions are in millimeters and levels in meter unless otherwise mentioned.
- * Drawing not to be scaled, written dimensions to be followed.
- * All discrepancies to be brought to the notice of the architect before execution and his decision to be final.
- * This drawing to be read in conjunction with details, large scale drawings, structural, services and other relevant drawings.

STRUCTURAL CONSULTANT :-

OPTIMUM PVT. LTD.
DESIGN
CONSULTING ENGINEERS
 An ISO 9001:2008 Certified Co.
 B-24, SECTOR-67, NOIDA-201301
 Phone:-0120-6459868, 07042333307
 Email:- info@optimumdesign.in
 Website:-www.optimumdesign.in

STRUCTURAL PROOF CONSULTANT :-

ISHA CONSULTANTS (P) LTD
 NEW DELHI 110074
 PH : 011-2630 1158 : 080 100 71749
 (M) 93 1345 2180 : 98 68 26 27 59

MEP CONSULTANT :-

Consummate Engineering Services (P) Ltd.
 Noida Office - B-47, Sector - 67, Noida - 201 301
 Tel : (9120) 2993000 (30 Lines)
 Lko Office - R 206, Rishabh Flumeria, Gomti Nagar, Lucknow
 Tel : (9322) 6915455
 e mail : mail@consummate.in, website : www.consummate.in

SILVER IV - 1095

CARPET AREA - 56.63 SQM (609.56 SQFT)
 EX WALL & COLUMN - 06.27 SQM (67.49 SQFT)
 BALCONY AREA - 16.16 SQM (174 SQFT)
 COMMON AREA - 22.67 SQM (244 SQFT)
 TERRACE-1 AREA - 3.01 SQM (32.40 SQFT)
 TERRACE-2 AREA - .96 SQM (10.33 SQFT)
 TERRACE-3 AREA - 6.80 SQM (73.20 SQFT)
 TOTAL TERRACE AREA - 10.77 SQM (115.93 SQFT)

DESIGN DEVELOPMENT ARCHITECT

SAYA HOMES PVT. LTD.

PROJECT

SAYA GOLD AVENUE

Proposed Group Housing

Plot Number - 10 (10 / 1), Vaibhav Khand
 Indrapuram, Ghaziabad (u.p)


DRAWING TITLE:-

TOWER :- SG - 7 PODIUM FLOOR

UNIT NO. :- P02 (CORNER UNIT)


TPOLOGY :- SILVER IV-1095

APPROVED	DRAWN	NORTH
AR. SHIVENDRA YADAV	SANTOSH	
DATE	CHECKED	
11.07.2017	AR. DEEPAK	

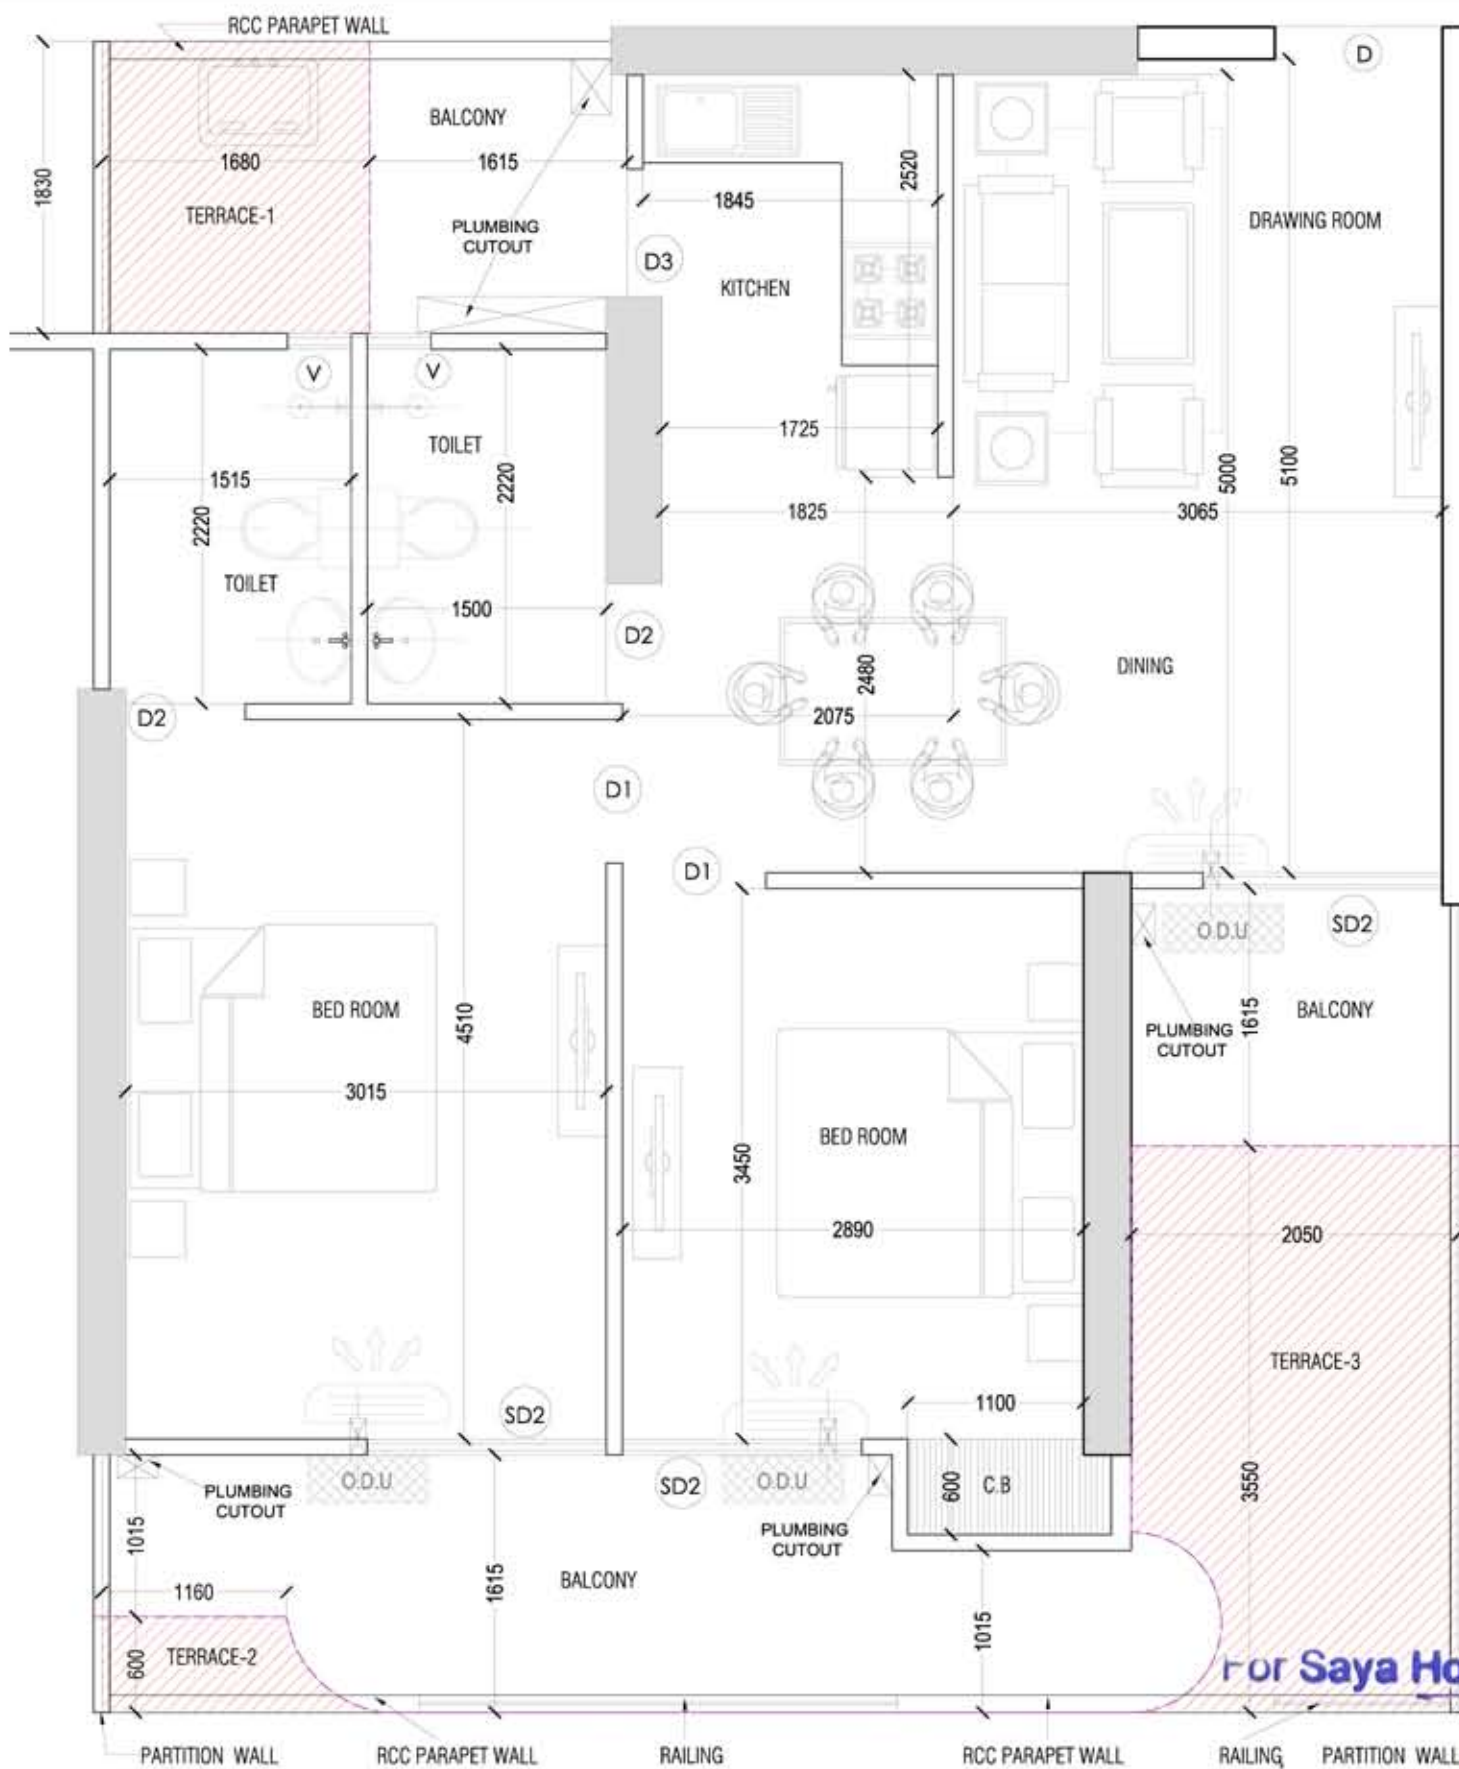

OPENING SCHEDULE OF DOORS & WINDOWS

S.NO	TYPE	MASONRY SIZE OPENING		
1	SD1	2400	X	2400
2	SD2	1500	X	2400
3	D	1050	X	2400
4	D1	900	X	2400
5	D2	750	X	2400
6	D3	800	X	2400
7	D4	890	X	2400
8	V	400	X	750

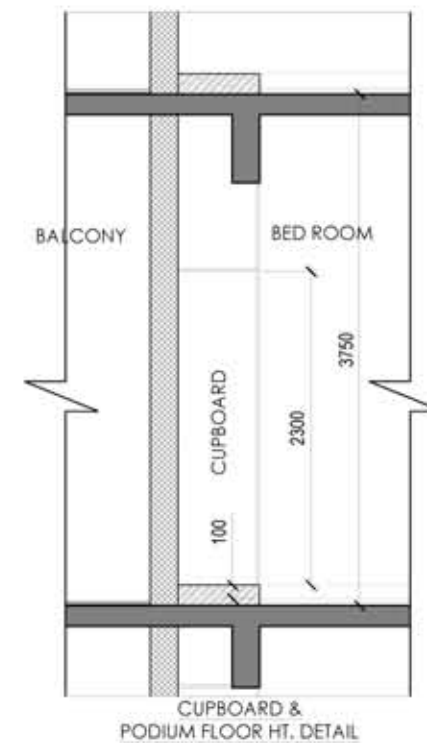

GENERAL NOTES

- * This drawing is the property of M/s. Saya Homes Pvt. Ltd. and shall not be copied or used in anyway without their prior permission.
- * All dimensions are in millimeters and levels in meter unless otherwise mentioned.
- * Drawing not to be scaled, written dimensions to be followed.
- * All discrepancies to be brought to the notice of the architect before execution and his decision to be final.
- * This drawing to be read in conjunction with details, large scale drawings, structural, services and other relevant drawings.

STRUCTURAL CONSULTANT :-

OPTIMUM PVT. LTD.
DESIGN
CONSULTING ENGINEERS
 An ISO 9001:2008 Certified Co.
 B-24, SECTOR-67, NOIDA-201301
 Phone:-0120-6459868, 07042333307
 Email:- info@optimumdesign.in
 Website:-www.optimumdesign.in

STRUCTURAL PROOF CONSULTANT :-

ISHA CONSULTANTS (P) LTD
 NEW DELHI 110074
 PH : 011-2630 1158 : 080 100 71749
 (M) 93 1345 2180 : 98 68 26 27 59

MEP CONSULTANT :-

Consummate Engineering Services (P) Ltd.
 Noida Office - B-47, Sector - 67, Noida - 201 301
 Tel : (0120) 2993000 (30 Lines)
 Lko Office - R 206, Rohas Flumeria, Gomd Nagar, Lucknow
 Tel : (0522) 6515455
 e mail : mail@consumpl.in, website : www.consumpl.in

SILVER V - 1095

CARPET AREA - 58.14 SQM (625.82 SQFT)
 EX.WALL & COLUMN - 04.81 SQM (51.77 SQFT)
 BALCONY AREA - 15.45 SQM (166 SQFT)
 COMMON AREA - 23.33 SQM (251 SQFT)
 TERRACE-1 AREA - 3.07 SQM (33.05 SQFT)
 TERRACE-2 AREA - 0.80 SQM (8.61 SQFT)
 TERRACE-3 AREA - 6.80 SQM (73.19 SQFT)
 TOTAL TERRACE AREA - 10.67 SQM (114.85 SQFT)

R. NO.	DATE	DESCRIPTION

DESIGN DEVELOPMENT ARCHITECT

SAYA HOMES PVT. LTD.

PROJECT

SAYA GOLD AVENUE

Proposed Group Housing
 Plot Number - 10 (10 / 1), Vaibhav Khand
 Indrapuram, Ghaziabad (u.p)

DRAWING TITLE:-

TOWER :- SG - 7 PODIUM FLOOR

UNIT NO. :- P03


TPOLOGY :- SILVER V-1095

APPROVED	DRAWN	NORTH ↑
AR. SHIVENDRA YADAV	SANTOSH	
DATE	CHECKED	
11.07.2017	AR. DEEPAK	

- * 1mm - 0.001 m.
- * 1m - 3.28 ft.
- * 1sq.mt - 10.764 sq.ft.
- * lose furniture is not part of offerings.
- * all furniture are only indicative.


For Saya Homes Pvt. Ltd.

Authorised Signatory

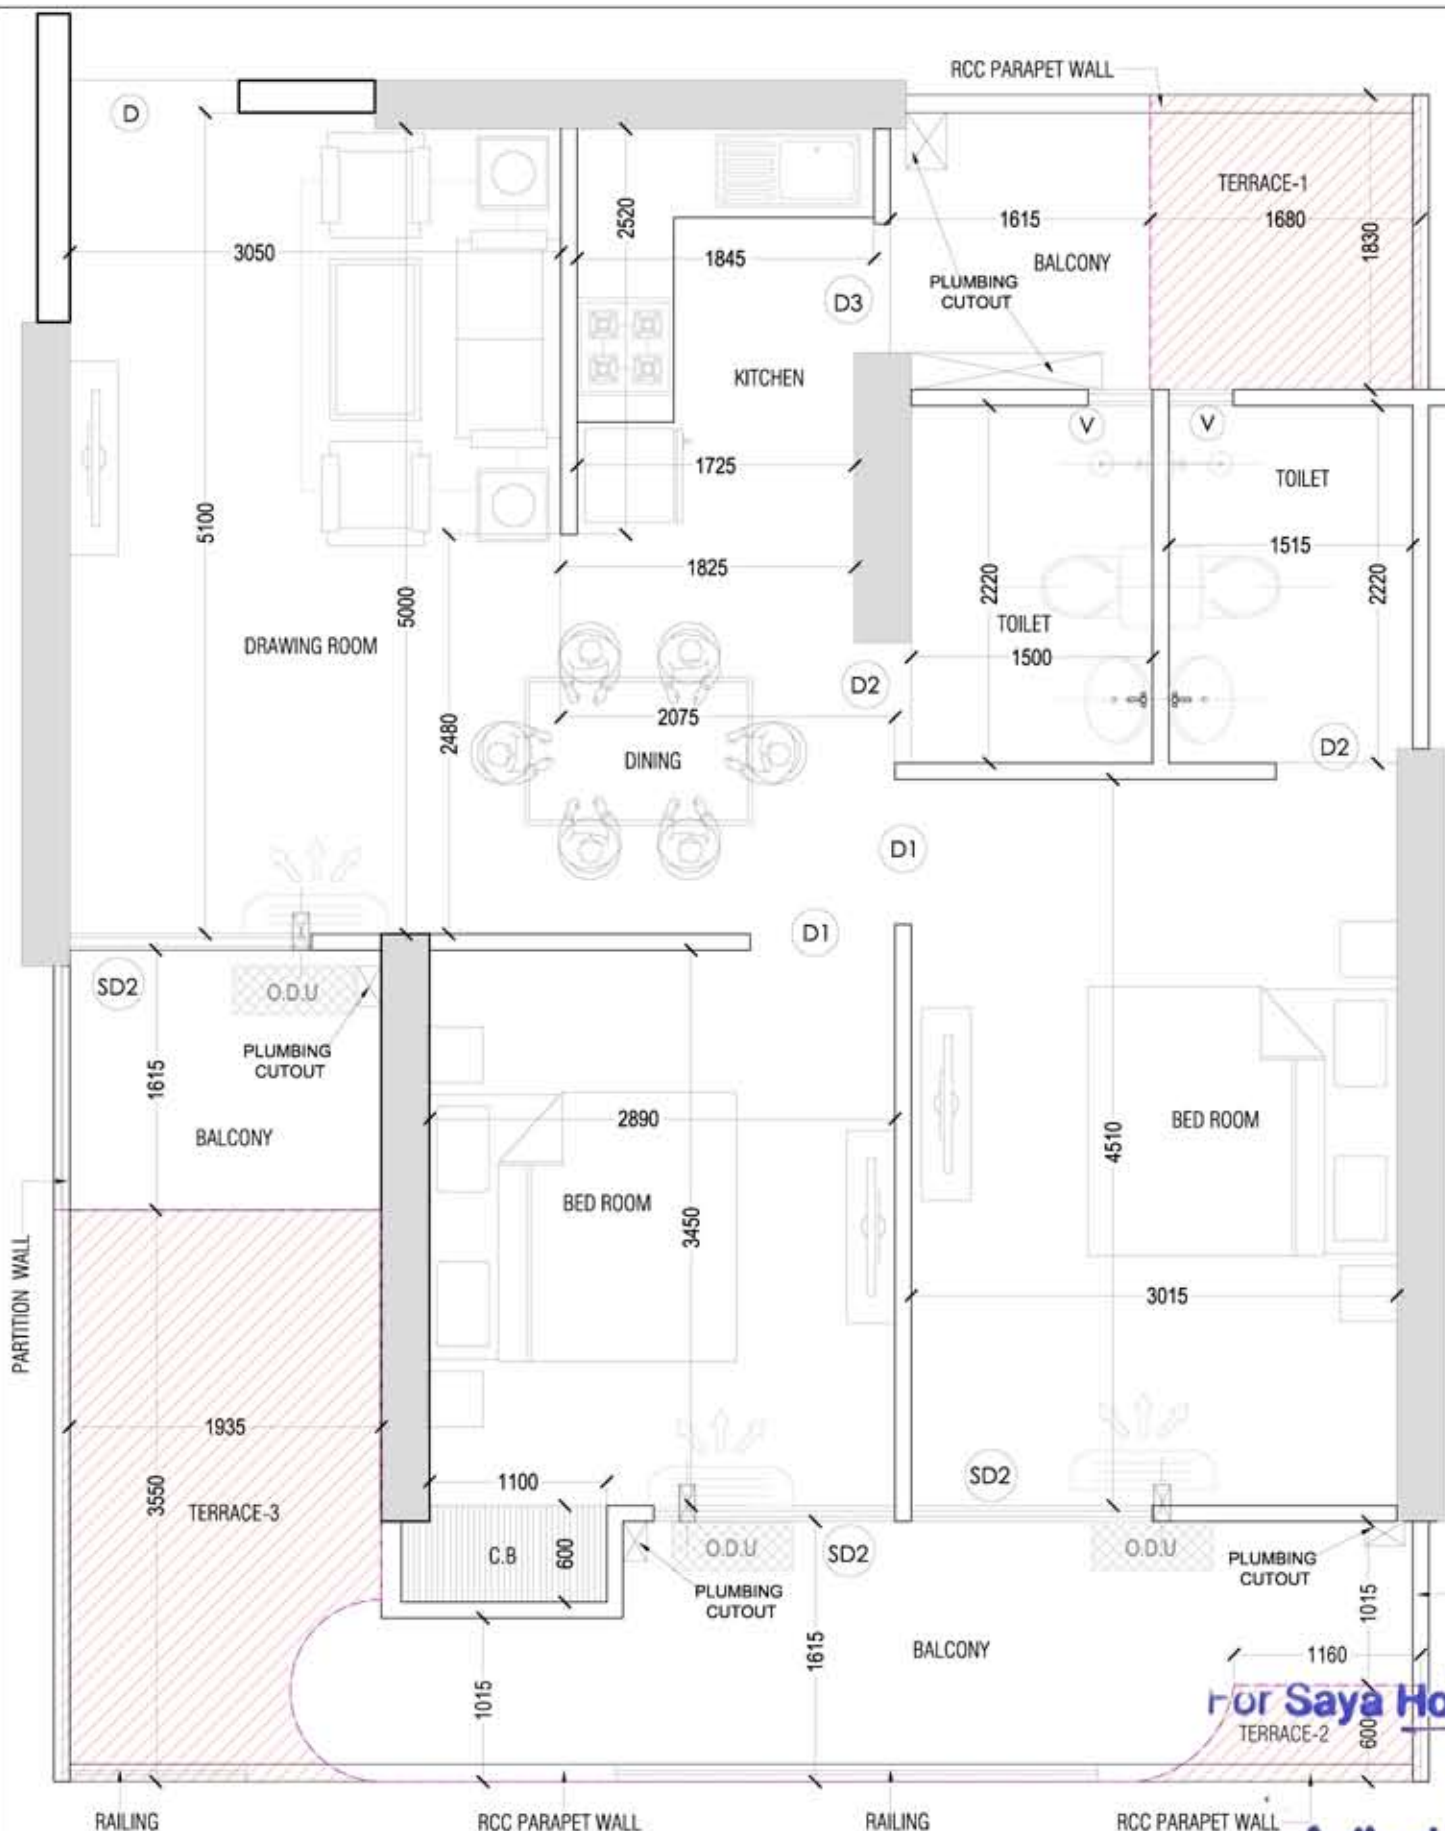

OPENING SCHEDULE OF DOORS & WINDOWS

S.NO	TYPE	MASONRY SIZE OPENING		
1	SD1	2400	X	2400
2	SD2	1500	X	2400
3	D	1050	X	2400
4	D1	900	X	2400
5	D2	750	X	2400
6	D3	800	X	2400
7	D4	890	X	2400
8	V	400	X	750

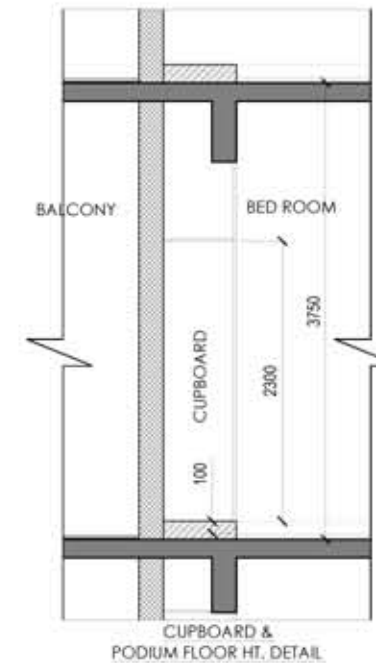

For **Saya Homes Pvt. Ltd.**
Authorised Signatory

GENERAL NOTES

- * This drawing is the property of M/s. Saya Homes Pvt. Ltd. and shall not be copied or used in anyway without their prior permission.
- * All dimensions are in millimeters and levels in meter unless otherwise mentioned.
- * Drawing not to be scaled, written dimensions to be followed.
- * All discrepancies to be brought to the notice of the architect before execution and his decision to be final.
- * This drawing to be read in conjunction with details, large scale drawings, structural, services and other relevant drawings.

STRUCTURAL CONSULTANT :-

OPTIMUM PVT. LTD.
DESIGN CONSULTING ENGINEERS
 An ISO 9001:2008 Certified Co.
 B-24, SECTOR-67, NOIDA-201301
 Phone:-0120-6459868, 07042333307
 Email:- info@optimumdesign.in
 Website:-www.optimumdesign.in

STRUCTURAL PROOF CONSULTANT :-

ISHA CONSULTANTS (P) LTD
 NEW DELHI 110074
 PH : 011-2630 1158 : 080 100 71749
 (M) 93 1345 2180 : 98 68 26 27 59

MEP CONSULTANT :-

Consummate Engineering Services (P) Ltd.
 Noida Office - B-47, Sector-67, Noida - 201 301
 Tel : (0120) 2993000 (30 Lines)
 Lko Office - R 206, Rohas Flumeria, Gomd Nagar, Lucknow
 Tel : (0522) 6515455
 e mail : mail@ceapl.in, website : www.ceapl.in

SILVER V - 1095

CARPET AREA - 58.18 SQM (626.25 SQFT)
 EX.WALL & COLUMN - 04.77 SQM (51.34 SQFT)
 BALCONY AREA - 15.45 SQM (166 SQFT)
 COMMON AREA - 23.33 SQM (251 SQFT)
 TERRACE-1 AREA - 3.07 SQM (33.04 SQFT)
 TERRACE-2 AREA - 0.80 SQM (8.61 SQFT)
 TERRACE-3 AREA - 6.54 SQM (70.39 SQFT)
 TOTAL TERRACE AREA - 10.41 SQM (112.04 SQFT)

DESIGN DEVELOPMENT ARCHITECT

SAYA HOMES PVT. LTD.

PROJECT

SAYA GOLD AVENUE


Proposed Group Housing
 Plot Number - 10 (10 / 1), Vaibhav Khand
 Indrapuram, Ghaziabad (U.P.)

DRAWING TITLE:-

TOWER :- SG - 7 PODIUM FLOOR
 UNIT NO. :- P04
 TYPOLOGY :- SILVER V-1095

APPROVED	DRAWN	NORTH ↑
AR. SHIVENDRA YADAV	SANTOSH	
DATE	CHECKED	
11.07.2017	AR. DEEPAK	

* 1mm - 0.001 m.
 * 1sq.mt - 10.764 sq.ft.
 * all furniture are only indicative.
 * 1m - 3.28 ft.
 * lose furniture is not part of offerings.

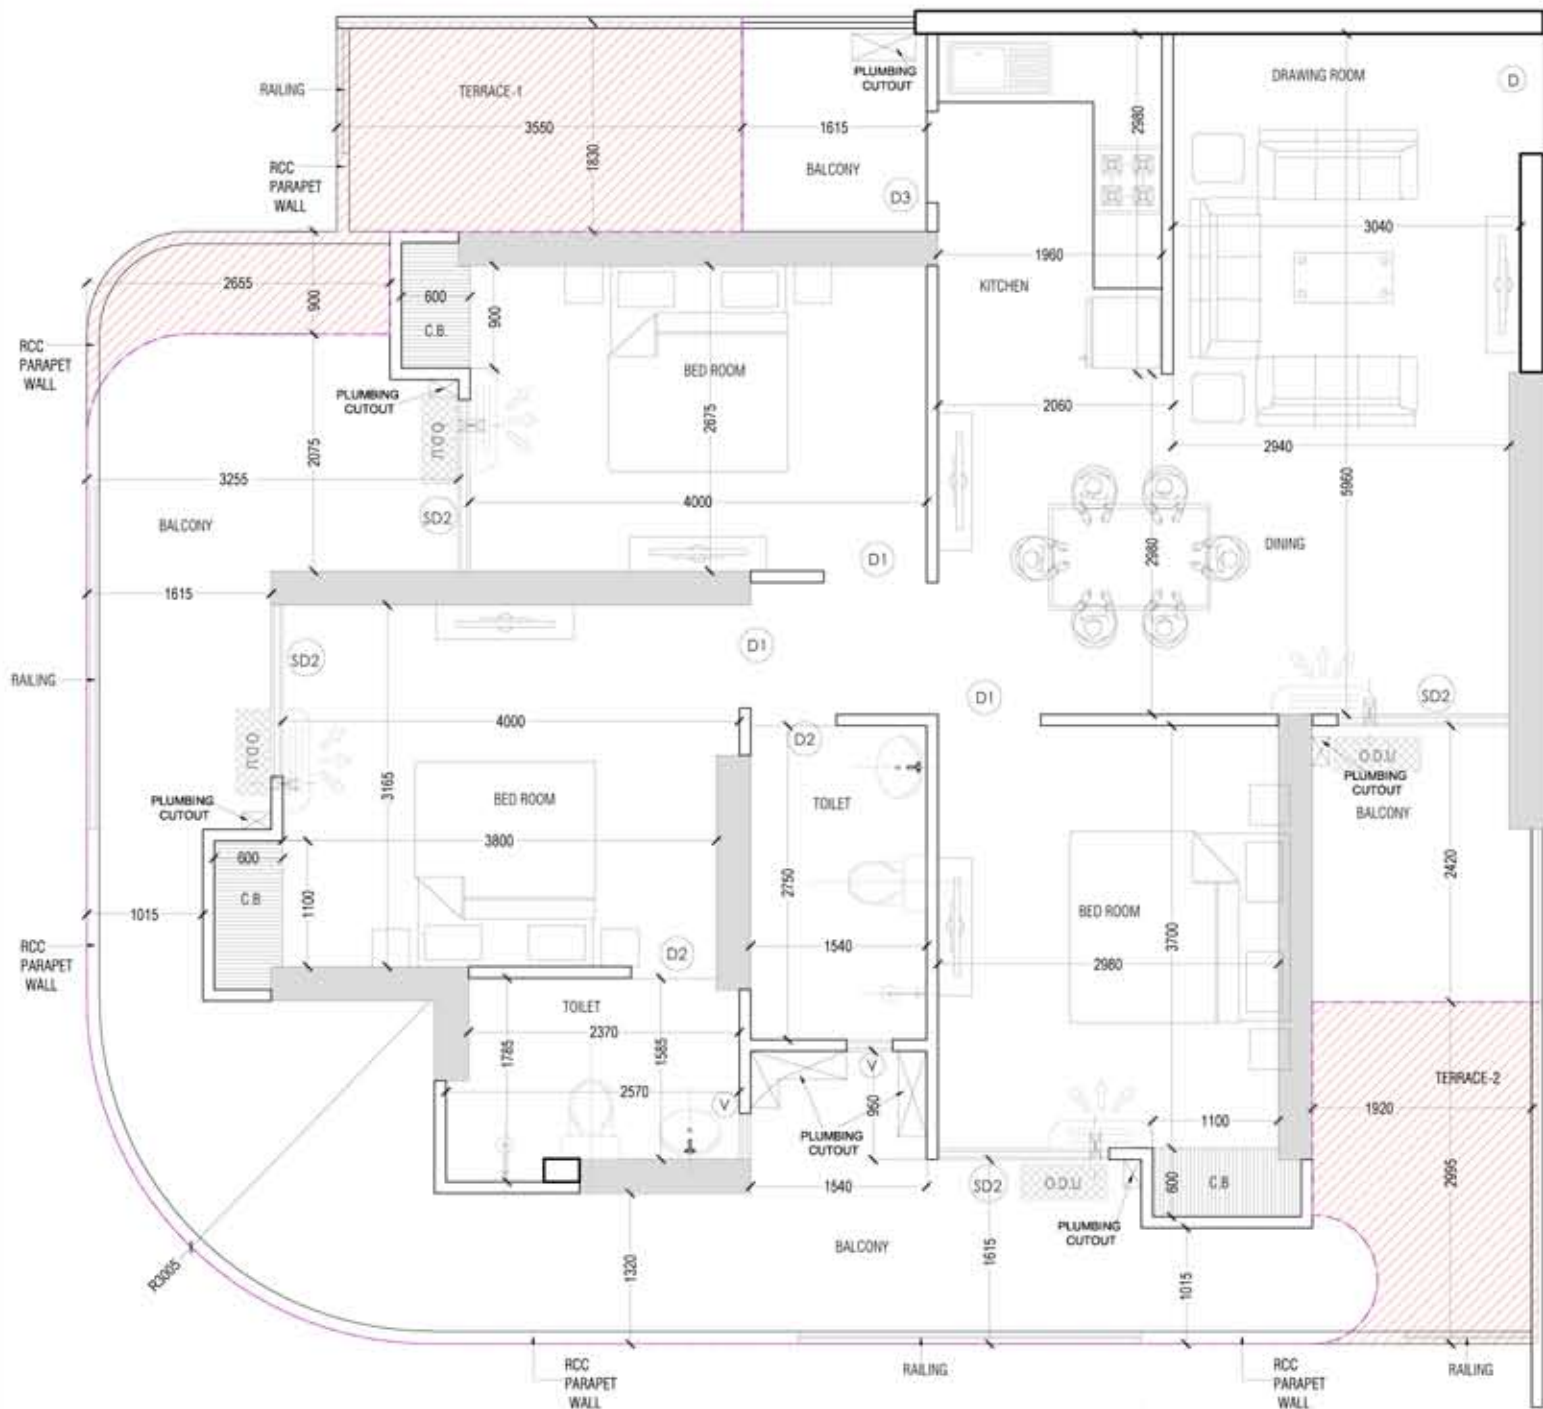


For Saya Homes Pvt. Ltd.

Authorised Signatory

- * 1mm - 0.001 m.
- * 1m - 3.28 ft.
- * 1sq.mt - 10.764 sq.ft.
- * lose furniture is not part of offerings.
- * all furniture are only indicative.
- * all plumbing cutouts are open, no covering is provide.

OPENING SCHEDULE OF DOORS & WINDOWS

S.NO	TYPE	MASONRY SIZE OPENING		
1	SD1	2400	X	2400
2	SD2	1500	X	2400
3	D	1050	X	2400
4	D1	900	X	2400
5	D2	750	X	2400
6	D3	800	X	2400
7	D4	890	X	2400
8	V	400	X	750

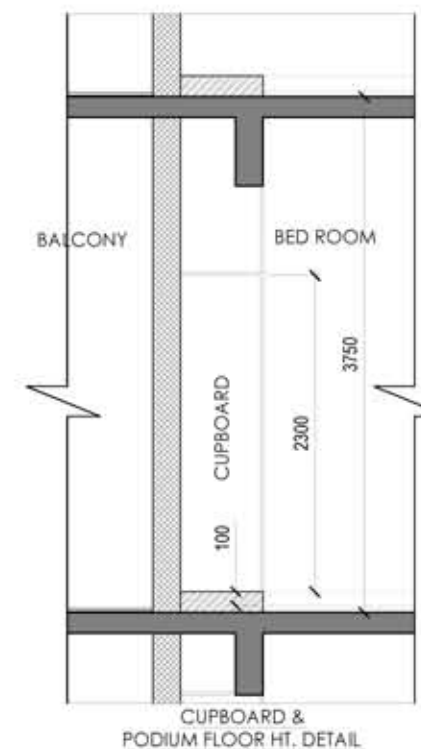

GENERAL NOTES

- * This drawing is the property of M/s Saya Homes Pvt. Ltd. and shall not be copied or used in anyway without their prior permission.
- * All dimensions are in millimeters and levels in meter unless otherwise mentioned.
- * Drawing not to be scaled, written dimensions to be followed.
- * All discrepancies to be brought to the notice of the architect before execution and his decision to be final.
- * This drawing to be read in conjunction with details, large scale drawings, structural, services and other relevant drawings.

STRUCTURAL CONSULTANT :-

OPTIMUM PVT. LTD.
DESIGN
CONSULTING ENGINEERS
 An ISO 9001:2008 Certified Co.

B-24, SECTOR-67, NOIDA-201301

Phone: +91-20-6459868, 07042333307

Email: info@optimumdesign.in

Website: www.optimumdesign.in

STRUCTURAL PROOF CONSULTANT :-

ISHA CONSULTANTS (P) LTD

NEW DELHI 110074

PH: 011-2630 1158; 080 100 71748

(M) 93 1345 2180; 98 68 26 27 59

MEP CONSULTANT :-

Consummate Engineering Services (P) Ltd.

Noida Office: B-67, Sector-67, Noida - 201 301

Tel: (0120) 2983588; 30 Lines

Lko. Office: R-006, Rohas Plumeria, Gurgaon Nagar, Lucknow

Tel: (0522) 6515435

e-mail: mail@cepsl.in, website: www.cepsl.in

GOLD - 1720

CARPET AREA - 79.42 SQM (854.88 SQFT)

EX.WALL& COLUMN-07.79 SQM(83.85 SQFT)

BALCONY AREA - 38.83 SQM (418 SQFT)

COMMON AREA - 33.76 SQM (363 SQFT)

TERRACE- 1 AREA - 8.90 SQM (95.80 SQFT)

TERRACE- 2 AREA - 5.40 SQM (58.12 SQFT)

TOTAL TERRACE AREA - 14.30 SQM (153.92 SQFT)

S. NO	DATE	DESCRIPTION

DESIGN DEVELOPMENT ARCHITECT

SAYA HOMES PVT. LTD.

PROJECT

SAYA GOLD AVENUE

Proposed Group Housing

Plot Number - 10 (10 / 1), Vaibhav Khand

Indrapuram, Ghaziabad (u.p)


DRAWING TITLE:-

TOWER :- SG - 7 PODIUM FLOOR

UNIT NO. :- P05


TYPOLOGY :- GOLD - 1720

APPROVED	DRAWN	NORTH ↑
AR. SHIVENDRA YADAV	SANTOSH	
DATE	CHECKED	
11.07.2017	AR. DEEPAK	

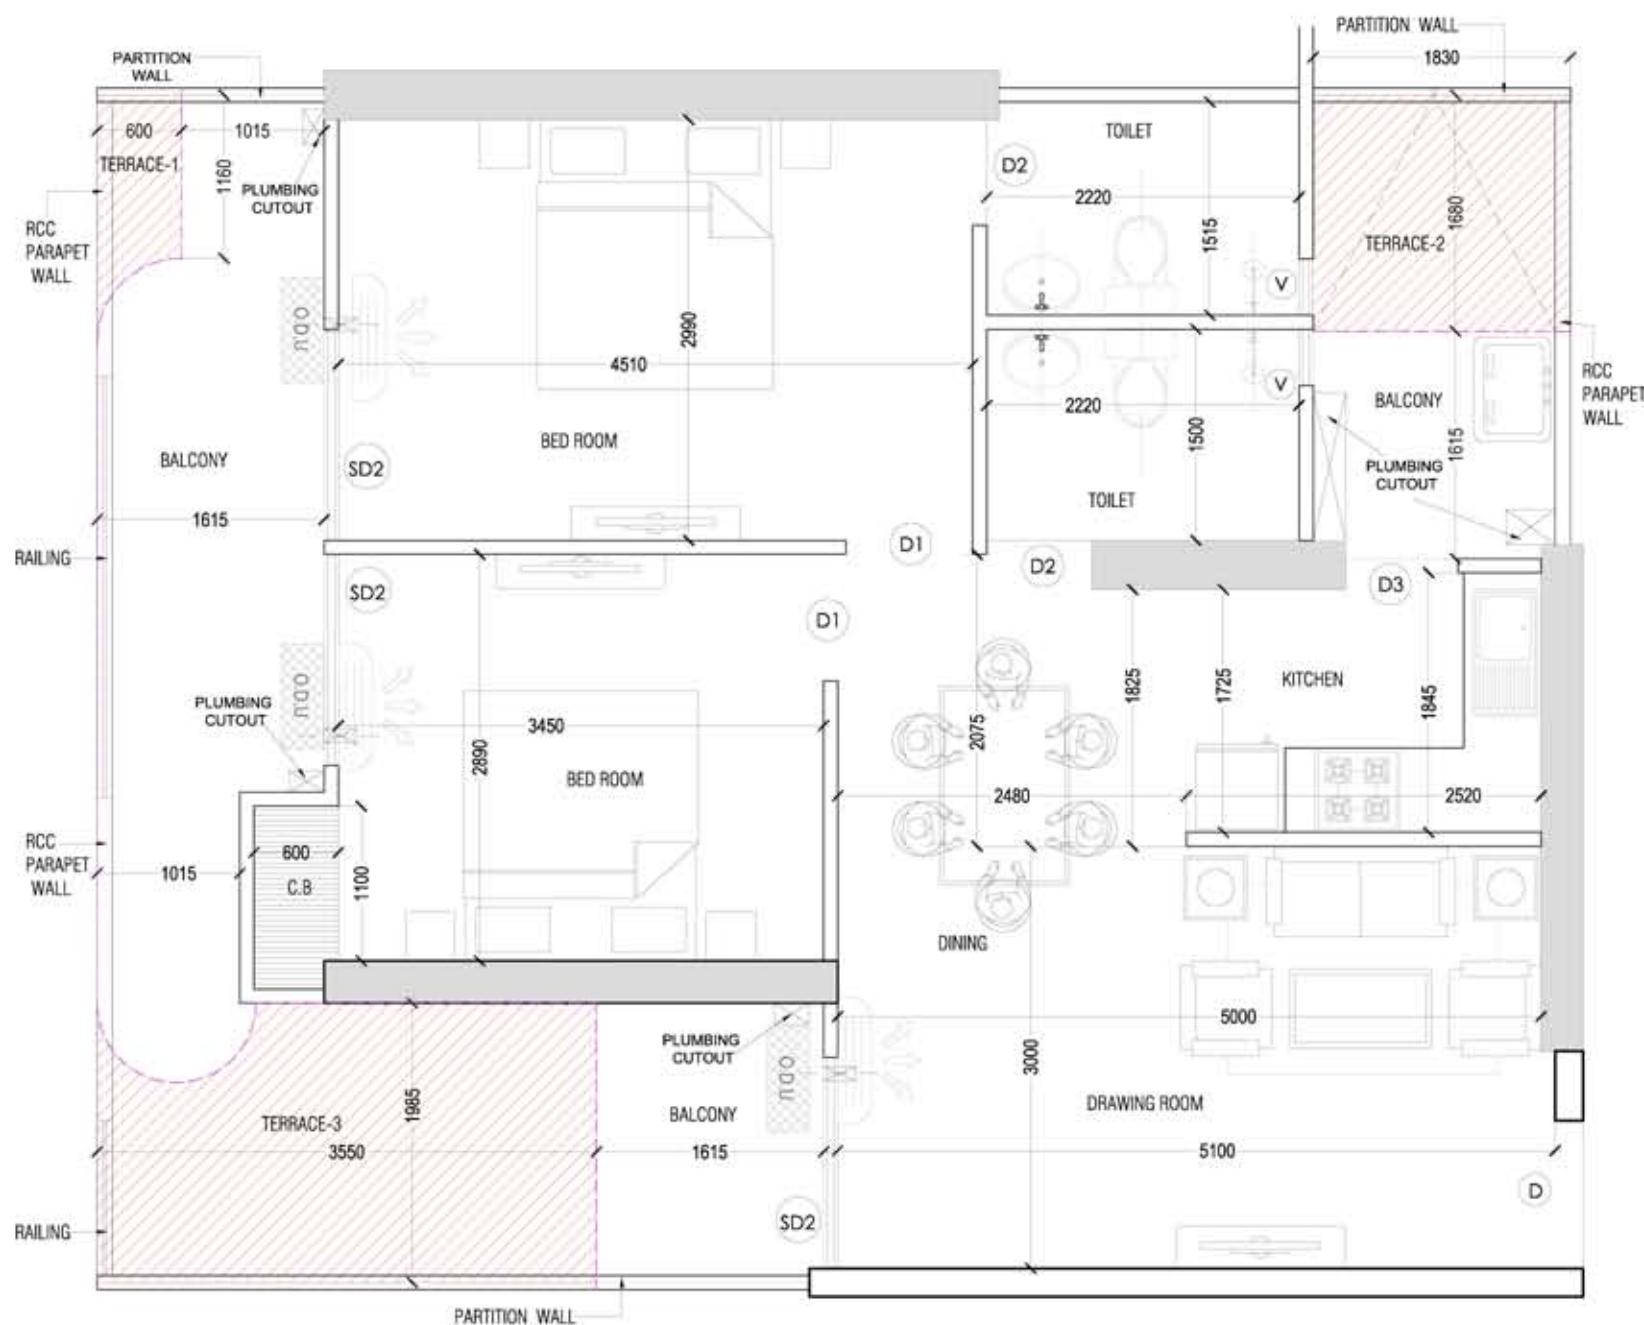

OPENING SCHEDULE OF DOORS & WINDOWS

S.NO	TYPE	MASONRY SIZE OPENING		
1	SD1	2400	X	2400
2	SD2	1500	X	2400
3	D	1050	X	2400
4	D1	900	X	2400
5	D2	750	X	2400
6	D3	800	X	2400
7	D4	890	X	2400
8	V	400	X	750

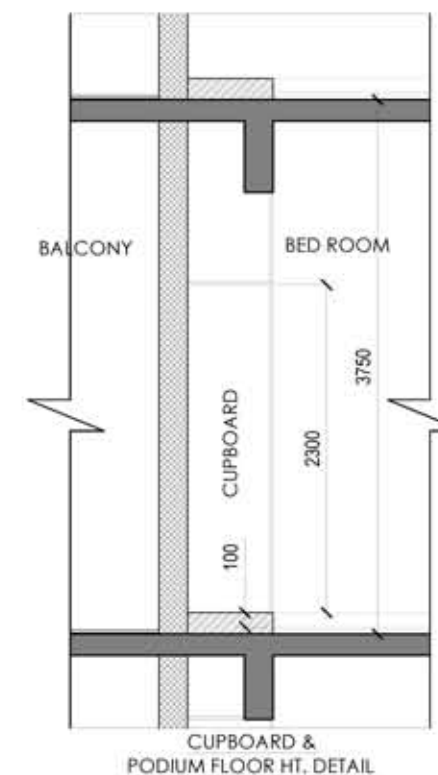

GENERAL NOTES

- * This drawing is the property of M/s. Saya Homes Pvt. Ltd. and shall not be copied or used in anyway without their prior permission.
- * All dimensions are in millimeters and levels in meter unless otherwise mentioned.
- * Drawing not to be scaled, written dimensions to be followed.
- * All discrepancies to be brought to the notice of the architect before execution and his decision to be final.
- * This drawing to be read in conjunction with details, large scale drawings, structural, services and other relevant drawings.

STRUCTURAL CONSULTANT :-

OPTIMUM PVT. LTD.
DESIGN
CONSULTING ENGINEERS
 An ISO 9001:2008 Certified Co.
 B-24, SECTOR-67, NOIDA-201301
 Phone:-0120-6459868, 07042333307
 Email:- info@optimumdesign.in
 Website:-www.optimumdesign.in

STRUCTURAL PROOF CONSULTANT :-

ISHA CONSULTANTS (P) LTD
 NEW DELHI 110074
 PH : 011-2630 1158 ; 080 100 71749
 (M) 93 1345 2180 ; 98 68 26 27 59

MEP CONSULTANT :-

Consummate Engineering Services (P) Ltd.
 Noida Office - B-67, Sector-67, Noida - 201 301
 Tel : (9120) 2993000 (30 Lines)
 Lko Office - R 206, Rohini Flr, Gurgaon, Lucknow
 Tel : (9322) 6915455
 e mail : mail@consummate.in, website : www.consummate.in

SILVER V - 1095

CARPET AREA - 58.18 SQM (626.25 SQFT)
 EX.WALL&COLUMN - 04.77 SQM (51.34 SQFT)
 BALCONY AREA - 15.45 SQM (166 SQFT)
 COMMON AREA - 23.33 SQM (251 SQFT)
 TERRACE-1 AREA - 0.80 SQM (8.62 SQFT)
 TERRACE-2 AREA - 3.07 SQM (33.05 SQFT)
 TERRACE-3 AREA - 6.54 SQM (70.39 SQFT)
 TOTAL TERRACE AREA - 10.41 SQM (112.06 SQFT)

DESIGN DEVELOPMENT ARCHITECT

SAYA HOMES PVT. LTD.

PROJECT

SAYA GOLD AVENUE

Proposed Group Housing
 Plot Number - 10 (10 / 1), Vaibhav Khand
 Indrapuram, Ghaziabad (u.p)

DRAWING TITLE:-

TOWER :- SG - 7 PODIUM FLOOR

UNIT NO. :- P06


TPOLOGY :- SILVER V-1095

APPROVED	DRAWN	NORTH
AR. SHIVENDRA YADAV	SANTOSH	
DATE	CHECKED	
11.07.2017	AR. DEEPAK	

- * 1mm - 0.001 m.
- * 1m - 3.28 ft.
- * 1sq.mt - 10.764 sq.ft.
- * lose furniture is not part of offerings.
- * all furniture are only indicative.

For Saya Homes Pvt. Ltd.

Signature
Authorised Signatory

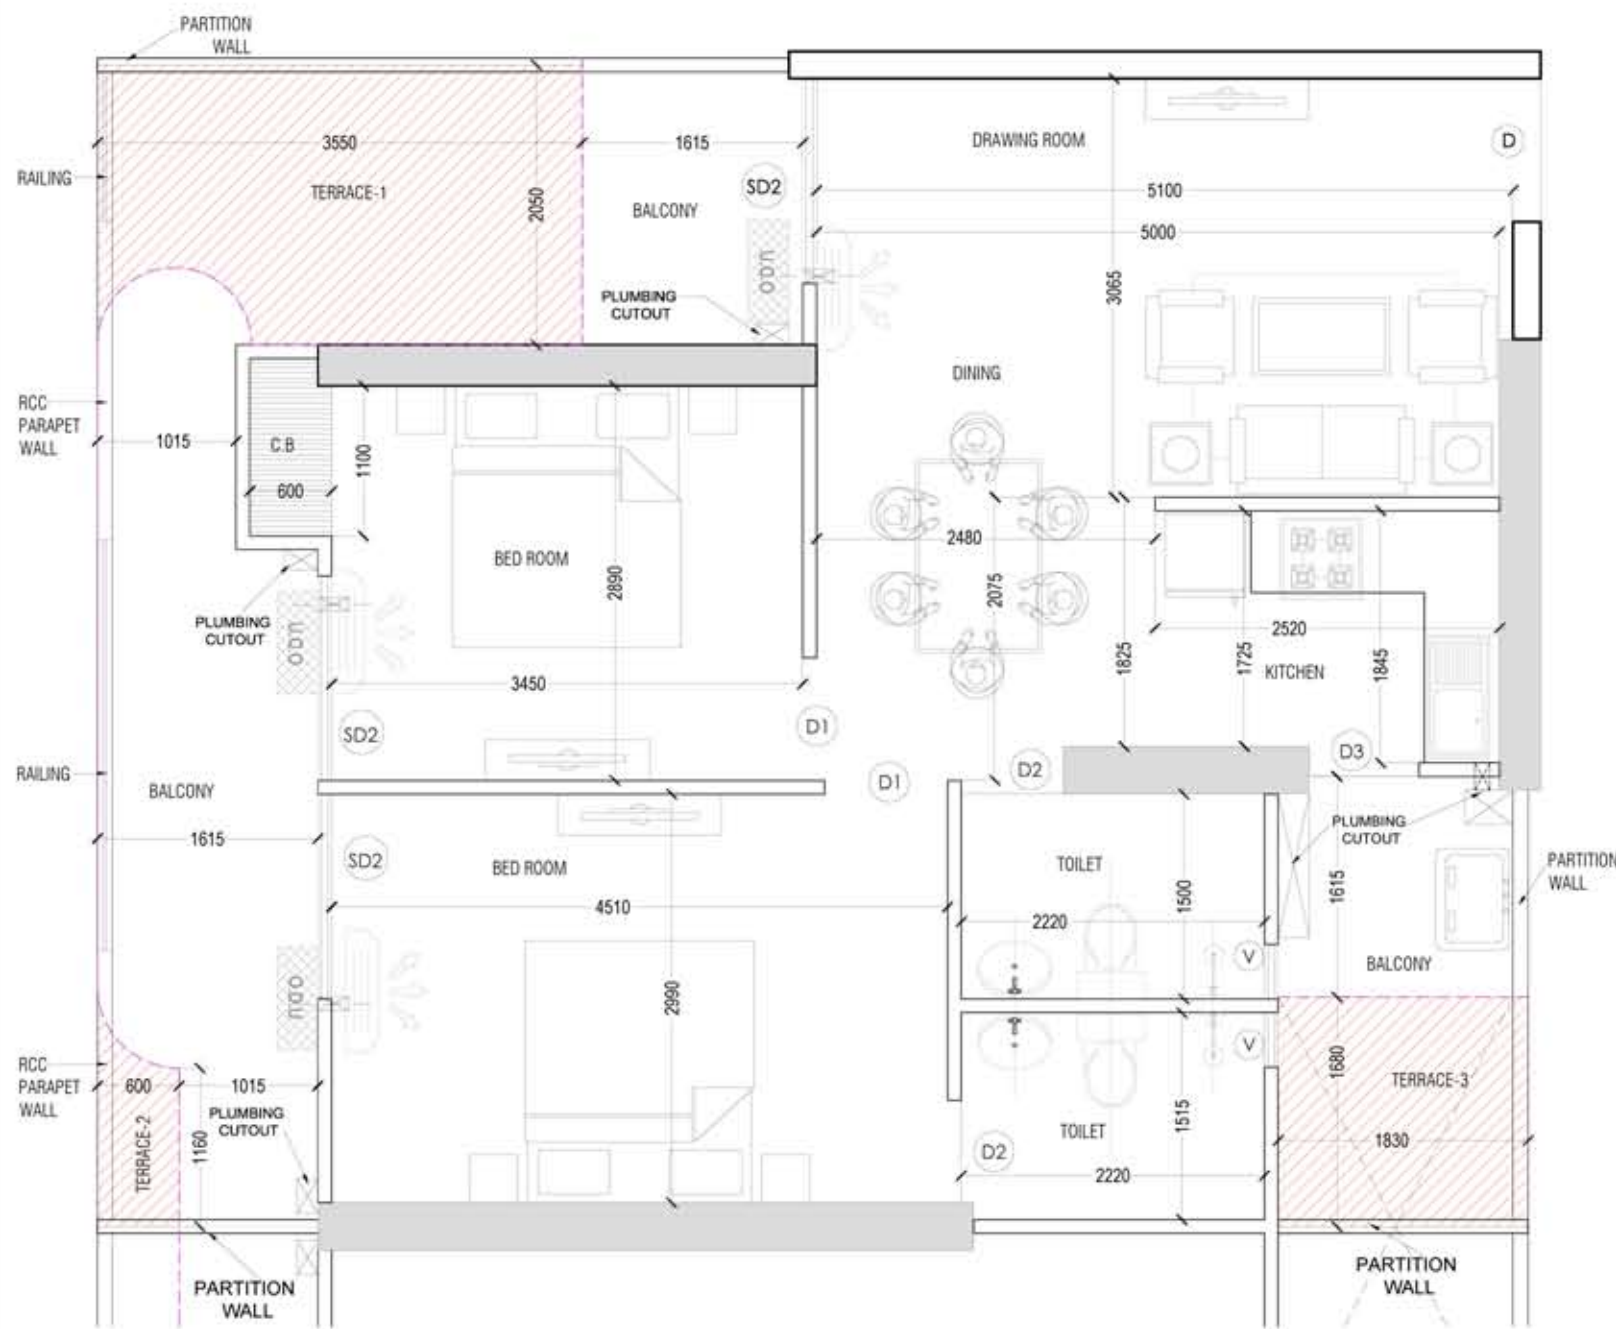


For Saya Homes Pvt. Ltd.

Sameer
Authorised Signatory

- * 1mm - 0.001 m.
- * 1m - 3.28 ft.
- * 1sq.mt - 10.764 sq.ft.
- * lose furniture is not part of offerings.
- * all furniture are only indicative.

OPENING SCHEDULE OF DOORS & WINDOWS

S.NO	TYPE	MASONRY SIZE OPENING		
1	SD1	2400	X	2400
2	SD2	1500	X	2400
3	D	1050	X	2400
4	D1	900	X	2400
5	D2	750	X	2400
6	D3	800	X	2400
7	D4	890	X	2400
8	V	400	X	750

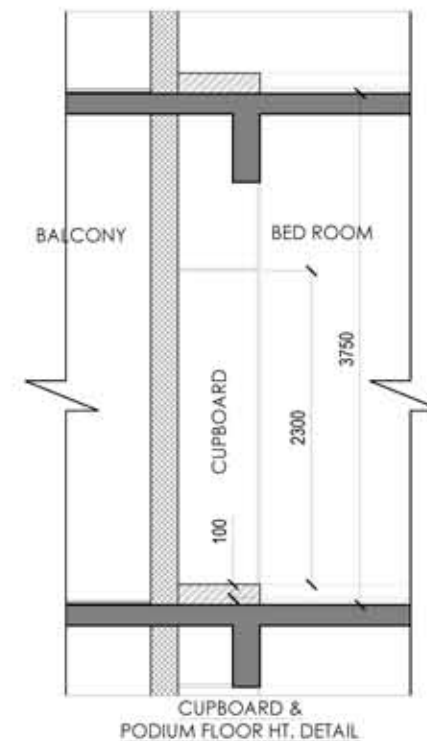

KEY PLAN



GENERAL NOTES

- * This drawing is the property of M/s. Saya Homes Pvt. Ltd. and shall not be copied or used in anyway without their prior permission.
- * All dimensions are in millimeters and levels in meter unless otherwise mentioned.
- * Drawing not to be scaled, written dimensions to be followed.
- * All discrepancies to be brought to the notice of the architect before execution and his decision to be final.
- * This drawing to be read in conjunction with details, large scale drawings, structural, services and other relevant drawings.

STRUCTURAL CONSULTANT :-

OPTIMUM PVT. LTD.
DESIGN
CONSULTING ENGINEERS
 An ISO 9001:2008 Certified Co.
 B-24, SECTOR-67, NOIDA-201301
 Phone:-0120-6459868,07042333307
 Email:- info@optimumdesign.in
 Website:-www.optimumdesign.in

STRUCTURAL PROOF CONSULTANT :-

ISHA CONSULTANTS (P) LTD
 NEW DELHI 110074
 PH : 011-2630 1158 : 080 100 71749
 (M) 93 1345 2180 : 98 68 26 27 59

MEP CONSULTANT :-

Consummate Engineering Services (P) Ltd.
 Noida Office - B - 67, Sector - 67, Noida - 201 301
 Tel : (9120) 2993000 (30 Lines)
 Lko Office - R 206, Rishabh Plumeria, Gomti Nagar, Lucknow
 Tel : (9522) 6915455
 e mail : mail@ceapl.in, website : www.ceapl.in

SILVER V - 1095

CARPET AREA - 58.14 SQM (625.82 SQFT)
 EX.WALL&COLUMN - 04.81 SQM (51.77 SQFT)
 BALCONY AREA - 15.45 SQM (166 SQFT)
 COMMON AREA - 23.33 SQM (251 SQFT)
 TERRACE-1 AREA - 6.80 SQM (73.20 SQFT)
 TERRACE-2 AREA - 0.80 SQM (8.62 SQFT)
 TERRACE-3 AREA - 3.07 SQM (33.05 SQFT)
 TOTAL TERRACE AREA - 10.67 SQM (114.87 SQFT)

R. NO.	DATE	DESCRIPTION

DESIGN DEVELOPMENT ARCHITECT

SAYA HOMES PVT. LTD.

PROJECT

SAYA GOLD AVENUE

Proposed Group Housing
 Plot Number - 10 (10 / 1), Vaibhav Khand
 Indrapuram, Ghaziabad (u.p.)


DRAWING TITLE:-

TOWER :- SG - 7 PODIUM FLOOR

UNIT NO. :- P07


TPOLOGY :- SILVER V-1095

APPROVED	DRAWN	NORTH ↑
AR. SHIVENDRA YADAV	SANTOSH	
DATE	CHECKED	
11.07.2017	AR. DEEPAK	

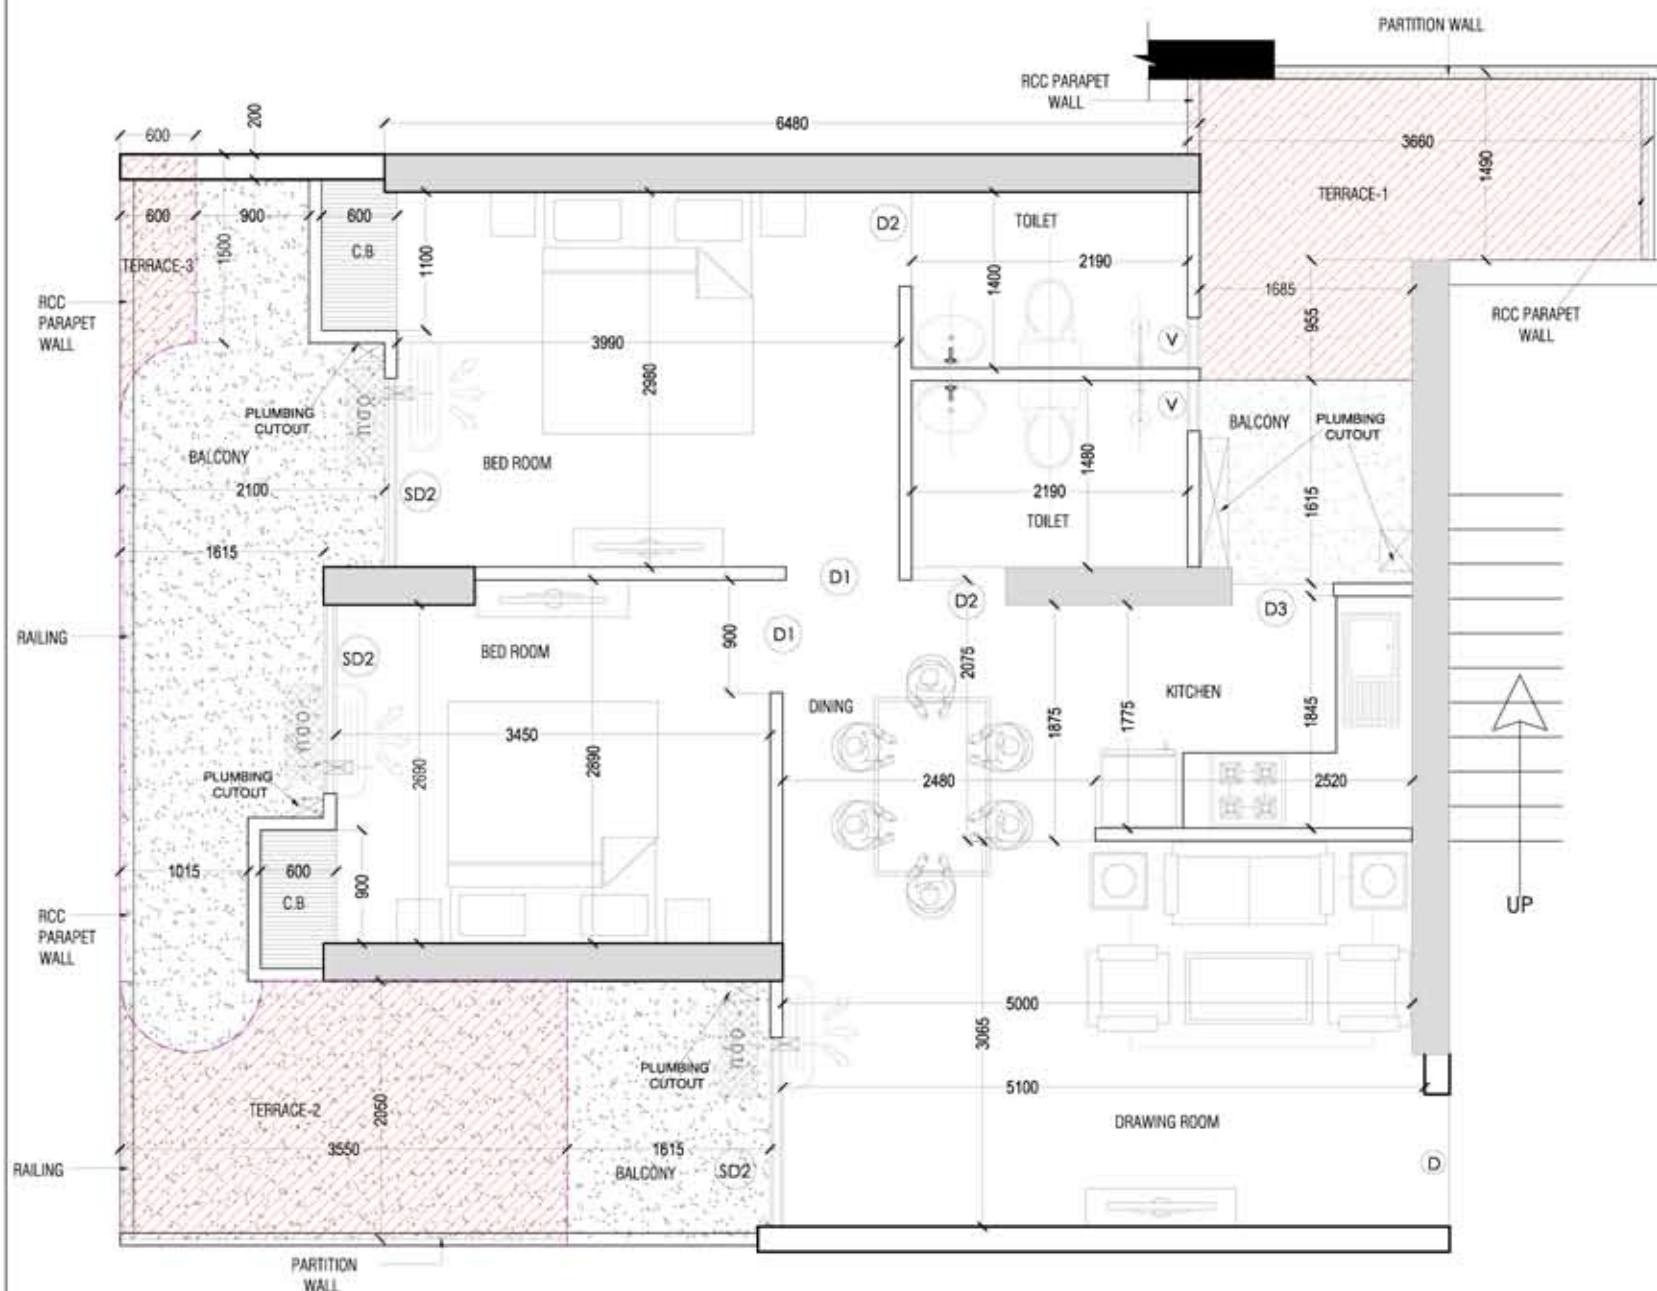

OPENING SCHEDULE OF DOORS & WINDOWS

S.NO	TYPE	MASONRY SIZE OPENING		
1	SD1	2400	X	2400
2	SD2	1500	X	2400
3	D	1050	X	2400
4	D1	900	X	2400
5	D2	750	X	2400
6	D3	800	X	2400
7	D4	890	X	2400
8	V	400	X	750

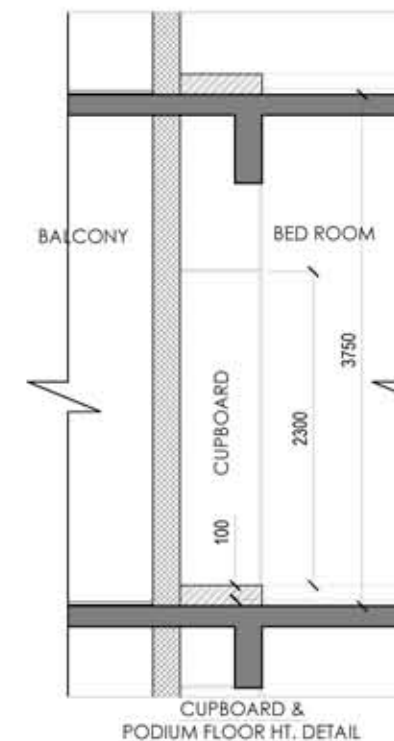

KEY PLAN



GENERAL NOTES

- * This drawing is the property of M/s. Saya Homes Pvt. Ltd. and shall not be copied or used in anyway without their prior permission.
- * All dimensions are in millimeters and levels in meter unless otherwise mentioned.
- * Drawing not to be scaled, written dimensions to be followed.
- * All discrepancies to be brought to the notice of the architect before execution and his decision to be final.
- * This drawing to be read in conjunction with details, large scale drawings, structural, services and other relevant drawings.

STRUCTURAL CONSULTANT :-

OPTIMUM PVT. LTD.
DESIGN
CONSULTING ENGINEERS
 An ISO 9001:2008 Certified Co.
 B-24, SECTOR-67, NOIDA-201301
 Phone:-0120-6459868, 07042333307
 Email:- info@optimumdesign.in
 Website:-www.optimumdesign.in

STRUCTURAL PROOF CONSULTANT :-

ISHA CONSULTANTS (P) LTD
 NEW DELHI 110074
 PH : 011-2630 1158 ; 080 100 71749
 (M) 93 1345 2180 ; 98 68 26 27 59

MEP CONSULTANT :-

Consummate Engineering Services (P) Ltd.
 Noida Office - B-47, Sector-67, Noida - 201 301
 Tel : (9120) 2993000 (30 Lines)
 Lko Office - R 206, Rohas Plumeria, Gomd Nagar, Lucknow
 Tel : (9322) 6915455
 e mail : mail@consummate.in, website : www.csepl.in

SILVER IV - 1095

CARPET AREA - 56.21 SQM (605.04 SQFT)
 EX.WALL&COLUMN -06.69 SQM(72.01 SQFT)
 BALCONY AREA - 16.16 SQM (174 SQFT)
 COMMON AREA - 22.67 SQM (244 SQFT)
 TERRACE-1 AREA - 6.94 SQM (74.70 SQFT)
 TERRACE-2 AREA - 6.80 SQM (73.20 SQFT)
 TERRACE-3 AREA - 0.98 SQM (10.55 SQFT)
 TOTAL TERRACE AREA - 14.72 SQM (158.45 SQFT)

DESIGN DEVELOPMENT ARCHITECT

SAYA HOMES PVT. LTD.

PROJECT

SAYA GOLD AVENUE

Proposed Group Housing
 Plot Number - 10 (10 / 1), Vaibhav Khand
 Indrapuram, Ghaziabad (u.p.)

DRAWING TITLE:-


TOWER :- SG - 7 PODIUM FLOOR
 UNIT NO. :- P8 (CORNER UNIT)
 TYPOLOGY :- SILVER IV-1095

APPROVED	DRAWN	NORTH
AR. SHIVENDRA YADAV	SANTOSH	
DATE	CHECKED	
11.07.2017	AR. DEEPAK	

- * 1mm - 0.001 m.
- * 1m - 3.28 ft.
- * 1sq.mt - 10.764 sq.ft.
- * lose furniture is not part of offerings.
- * all furniture are only indicative.


For Saya Homes Pvt. Ltd.

Authorised Signatory

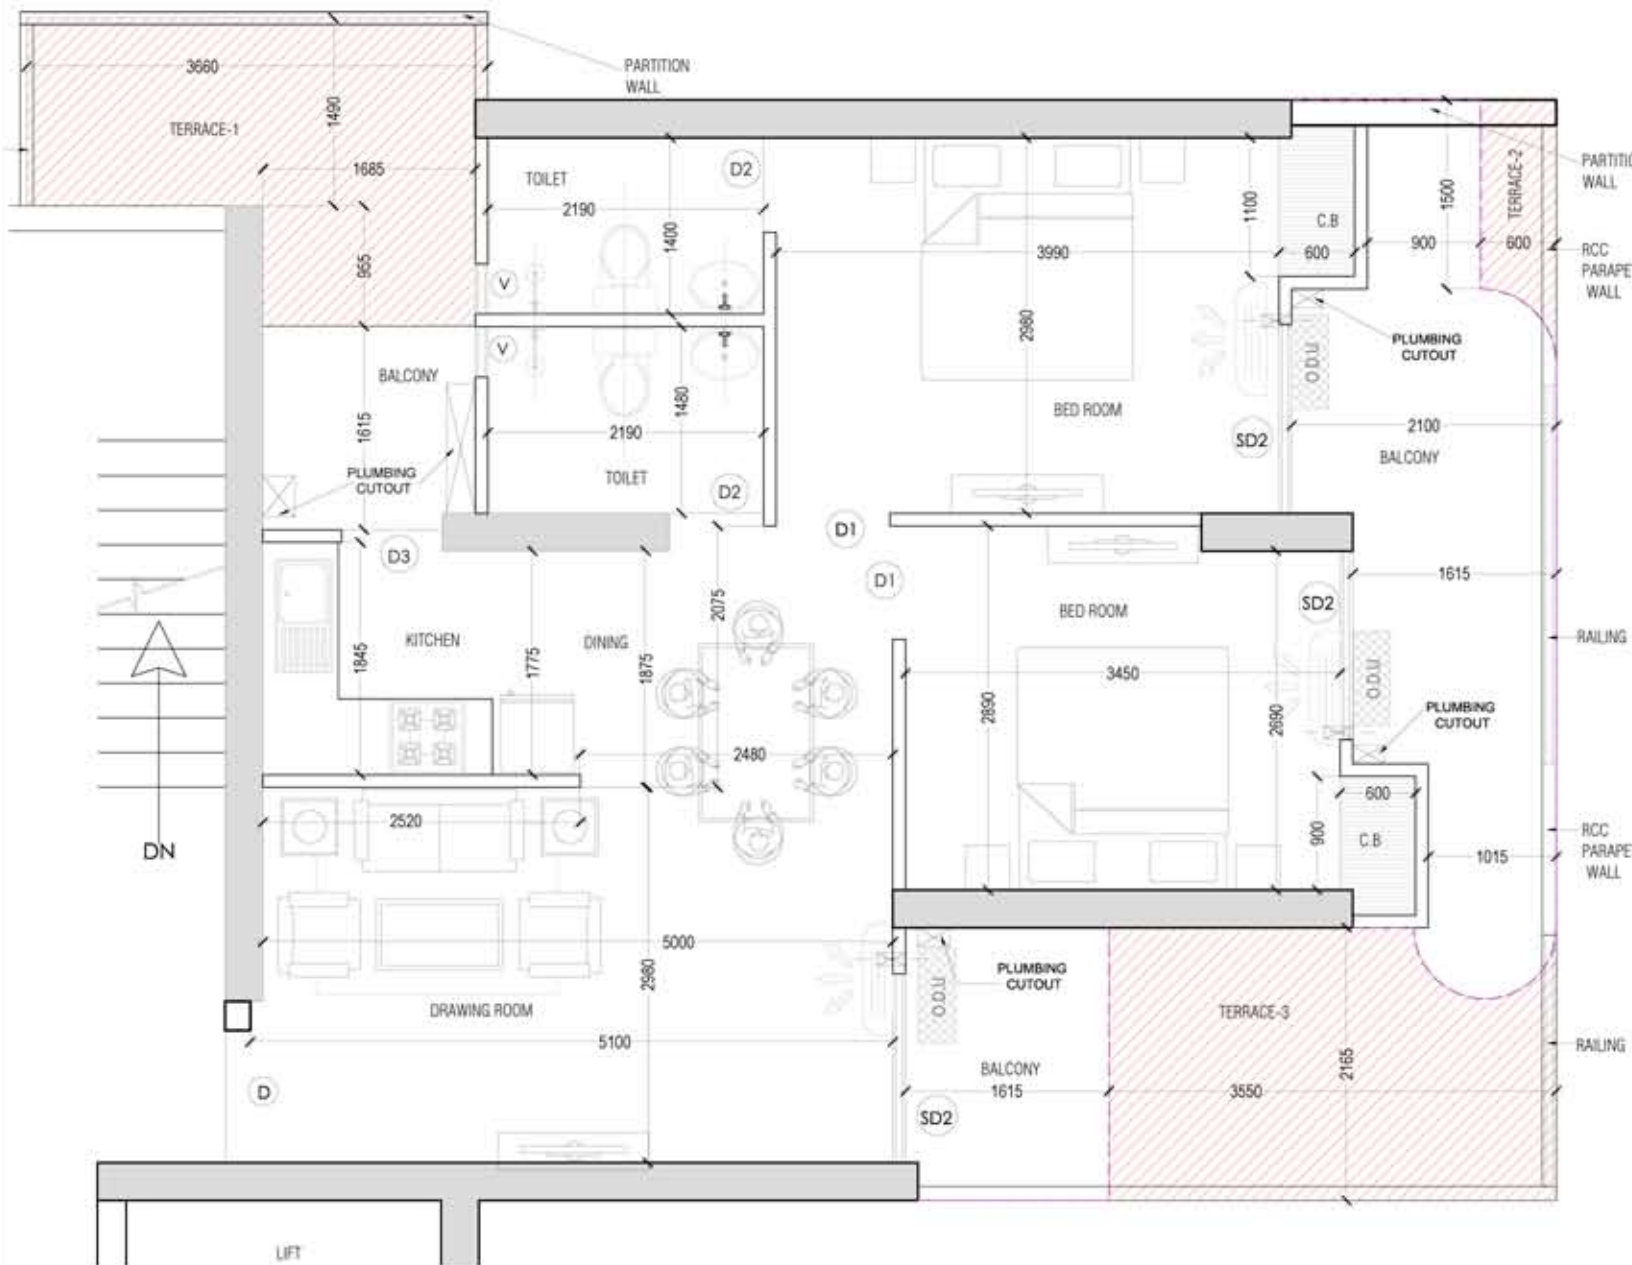

OPENING SCHEDULE OF DOORS & WINDOWS

S.NO	TYPE	MASONRY SIZE OPENING		
1	SD1	2400	X	2400
2	SD2	1500	X	2400
3	D	1050	X	2400
4	D1	900	X	2400
5	D2	750	X	2400
6	D3	800	X	2400
7	D4	890	X	2400
8	V	400	X	750

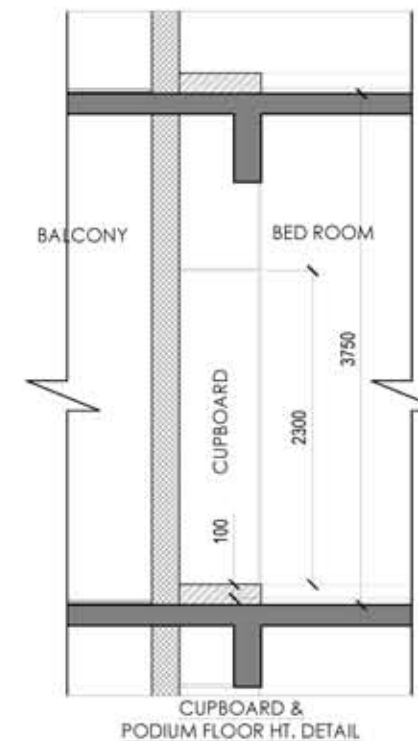

KEY PLAN



GENERAL NOTES

- * This drawing is the property of M/s. Saya Homes Pvt. Ltd. and shall not be copied or used in anyway without their prior permission.
- * All dimensions are in millimeters and levels in meter unless otherwise mentioned.
- * Drawing not to be scaled, written dimensions to be followed.
- * All discrepancies to be brought to the notice of the architect before execution and his decision to be final.
- * This drawing to be read in conjunction with details, large scale drawings, structural, services and other relevant drawings.

STRUCTURAL CONSULTANT :-

OPTIMUM PVT. LTD.
DESIGN
CONSULTING ENGINEERS
 An ISO 9001:2008 Certified Co.
 B-24, SECTOR-67, NOIDA-201301
 Phone:-0120-6459868, 07042333307
 Email:- info@optimumdesign.in
 Website:-www.optimumdesign.in

STRUCTURAL PROOF CONSULTANT :-

ISHA CONSULTANTS (P) LTD
 NEW DELHI 110074
 PH : 011-2630 1158 : 080 100 71749
 (M) 93 1345 2180 : 98 68 26 27 59

MEP CONSULTANT :-

Consummate Engineering Services (P) Ltd.
 Noida Office - B - 67, Sector - 67, Noida - 201 301
 Tel : (0120) 2993000 (30 Lines)
 Lko Office - R 206, Rohas Plumeria, Gomd Nagar, Lucknow
 Tel : (0522) 6515455
 e mail : mail@ceapl.in, website : www.ceapl.in

SILVER IV - 1095

CARPET AREA - 56.42 SQM (607.30 SQFT)
 EX.WALL & COLUMN - 06.48 SQM (69.75 SQFT)
 BALCONY AREA - 16.16 SQM (174 SQFT)
 COMMON AREA - 22.67 SQM (244 SQFT)
 TERRACE-1 AREA - 6.97 SQM (75.10 SQFT)
 TERRACE-2 AREA - 0.97 SQM (10.50 SQFT)
 TERRACE-3 AREA - 7.18 SQM (77.30 SQFT)
 TOTAL TERRACE AREA - 15.12 SQM (162.90 SQFT)

DESIGN DEVELOPMENT ARCHITECT

SAYA HOMES PVT. LTD.

PROJECT

SAYA GOLD AVENUE

Proposed Group Housing
 Plot Number - 10 (10 / 1), Vaibhav Khand
 Indrapuram, Ghaziabad (u.p.)

DRAWING TITLE:-

TOWER :- SG - 7 PODIUM FLOOR
 UNIT NO. :- P09 (CORNER UNIT)
 TYPOLOGY :- SILVER IV-1095

APPROVED	DRAWN	NORTH
AR. SHIVENDRA YADAV	SANTOSH	
DATE	CHECKED	
11.07.2017	AR. DEEPAK	

- * 1mm - 0.001 m.
- * 1m - 3.28 ft.
- * 1sq.mt - 10.764 sq.ft.
- * lose furniture is not part of offerings.
- * all furniture are only indicative.

For **Saya Homes Pvt. Ltd.**

Signature
Authorised Signatory