



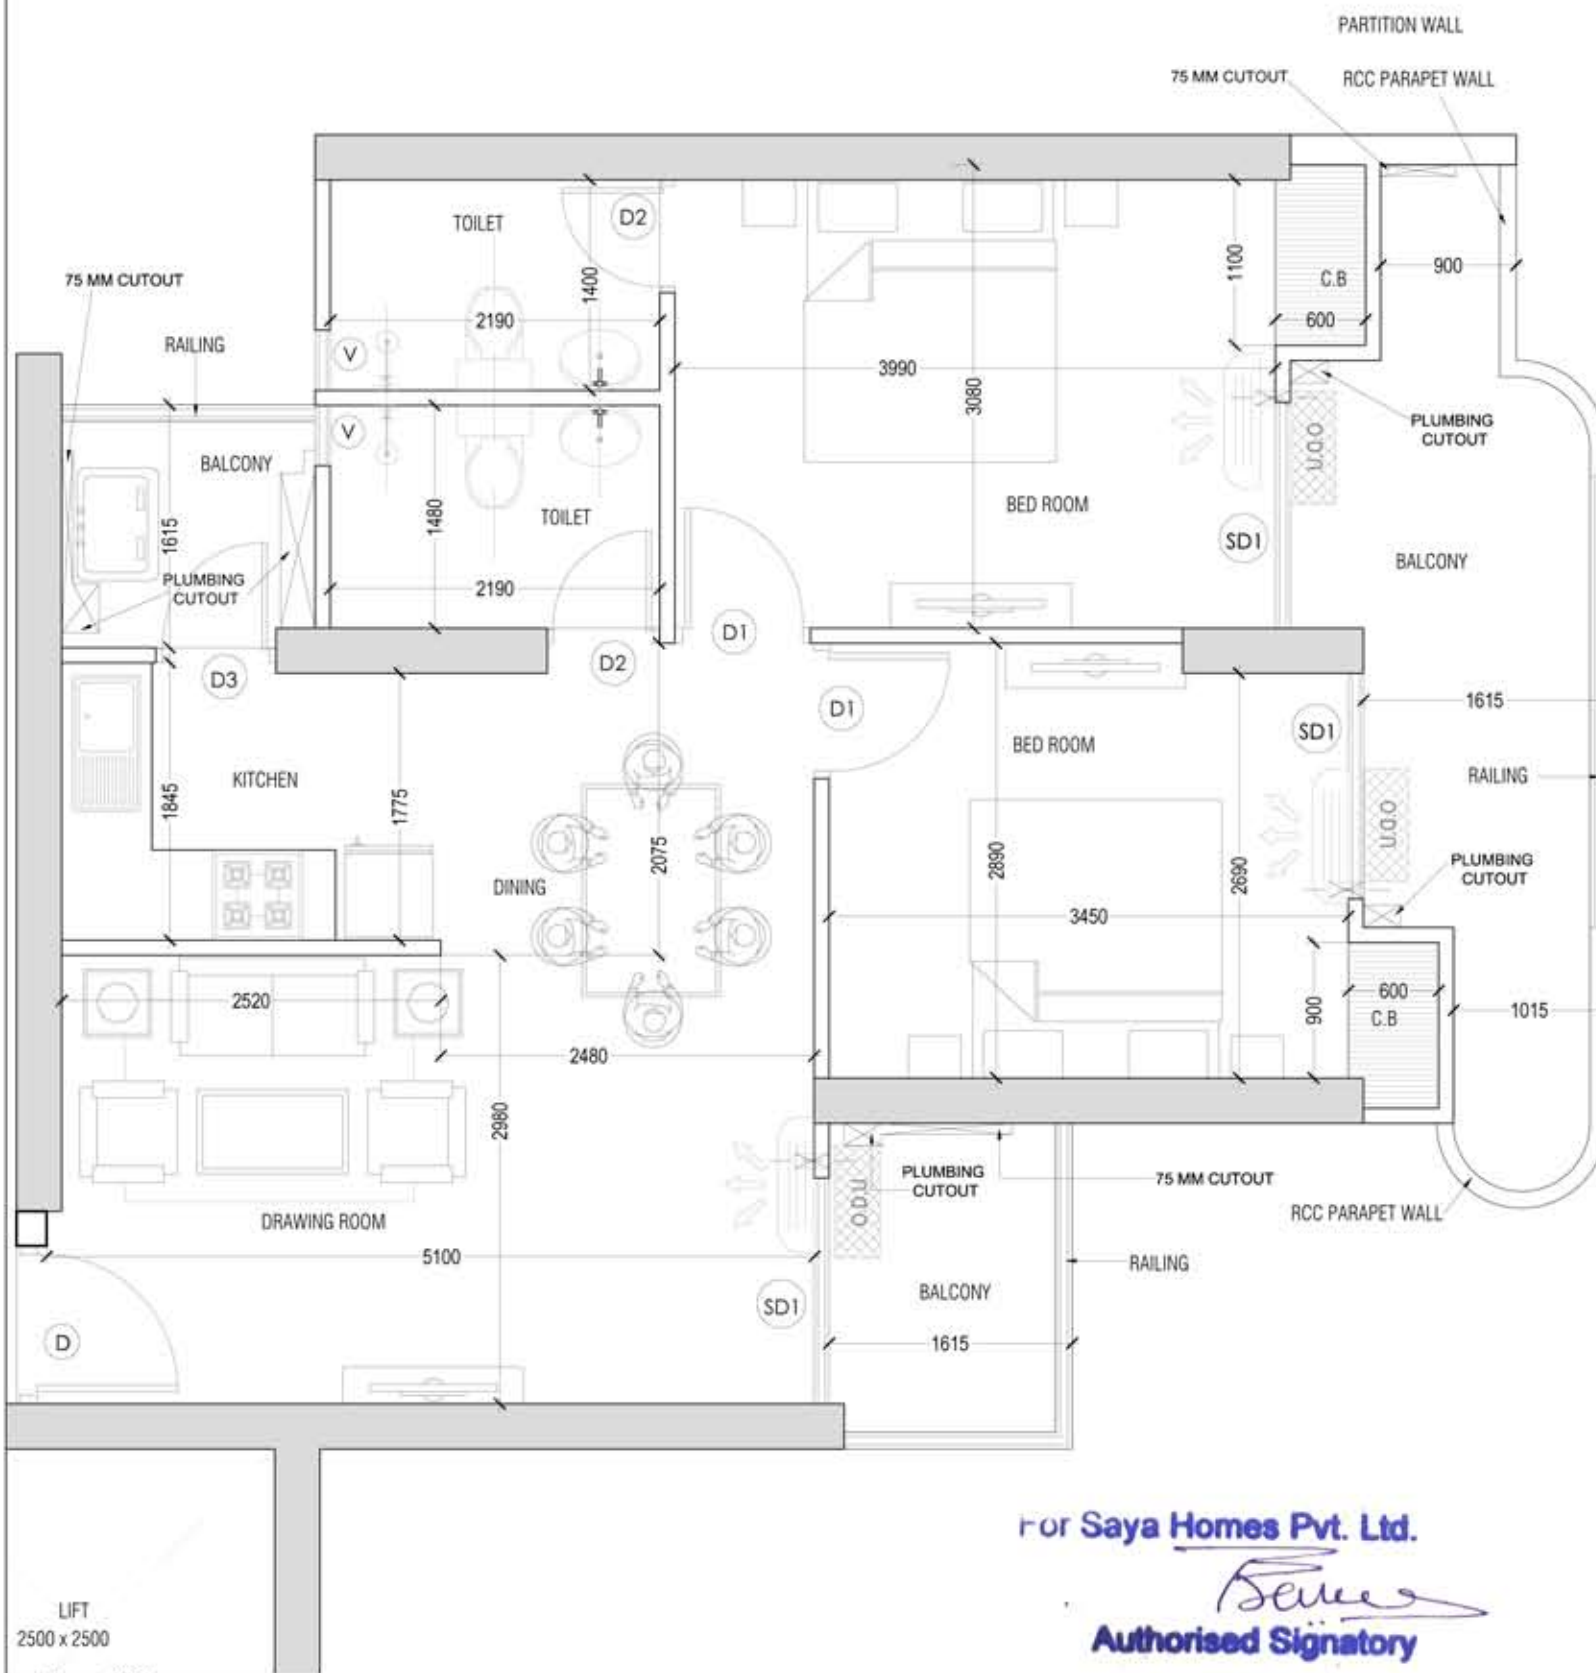

OPENING SCHEDULE OF DOORS & WINDOWS				
S.NO	TYPE	SIZE (MASONRY OPENING)		
1	SD1	1500	X	2400
2	D	1050	X	2400
3	D1	900	X	2400
4	D2	750	X	2400
5	D3	800	X	2400
6	V	400	X	750

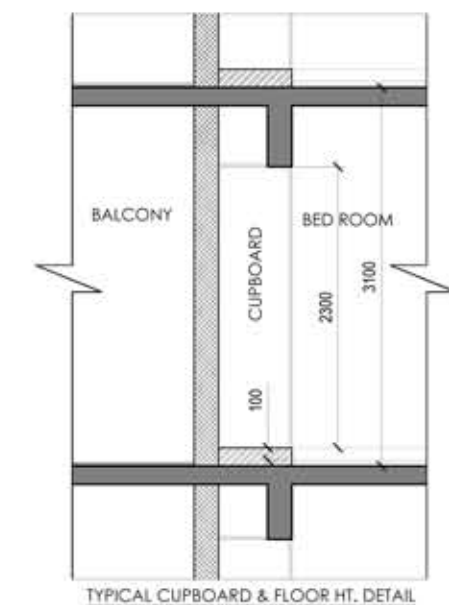

GENERAL NOTES

- * This drawing is the property of M/s. Saya Homes Pvt. Ltd. and shall not be copied or used in anyway without their prior permission.
- * All dimensions are in millimeters and levels in meter unless otherwise mentioned.
- * Drawing not to be scaled, written dimensions to be followed.
- * All discrepancies to be brought to the notice of the architect before execution and his decision to be final.
- * This drawing to be read in conjunction with details, large scale drawings, structural, services and other relevant drawings.

STRUCTURAL CONSULTANT :-

OPTIMUM PVT. LTD.
DESIGN
CONSULTING ENGINEERS
 An ISO 9001:2008 Certified Co.

B-24, SECTOR-67, NOIDA-201301
 Phone:-0120-6459868,0704233307
 Email:- info@optimumdesign.in
 Website:-www.optimumdesign.in

STRUCTURAL PROOF CONSULTANT :-

ISHA CONSULTANTS (P) LTD
 NEW DELHI 110074
 PH : 011-2630 1156 : 980 100 71749
 (M) 93 1345 2180 : 98 68 26 27 59

MEP CONSULTANT :-

Consummate Engineering Services (P) Ltd.
 Noida Office : B - 67, Sector - 67, Noida - 201 301
 Tel : (0120) 2993900 / 30 Lines)
 Lko. Office : H 806, Richas Plumeria, Gomti Nagar, Lucknow
 Tel : (0522) 4615455
 e mail : mail@ceapl.in, website : www.ceapl.in

SILVER IV - 1095

CARPET AREA - 56.42 SQM (607.30 SQFT)
 EX.WALL & COLUMN - 06.48SQM(69.75SQFT)
 BALCONY AREA - 16.16 SQM (174 SQFT)
 COMMON AREA - 22.67 SQM (244 SQFT)

R. NO.	DATE	DESCRIPTION

DESIGN DEVELOPMENT ARCHITECT

SAYA HOMES PVT. LTD.

PROJECT

SAYA GOLD AVENUE
 Proposed Group Housing
 Plot Number - 10 (10 / 1), Vaibhav Khand
 Indrapuram, Ghaziabad (u.p.)

DRAWING TITLE:-

TOWER :- SG - 7
 UNIT NO. :- 109(FIRST & SECOND FLOOR)
 TYPOLOGY :- SILVER IV-1095

APPROVED	DRAWN	NORTH
AR. SHIVENDRA YADAV	AR. DEEPAK	
DATE	CHECKED	


LIFT
2500 x 2500

* 1mm - 0.001 m.
 * 1m - 3.28 ft.
 * 1sq.mt - 10.764 sq.ft.
 * lose furniture is not part of offerings.
 * all furniture are only indicative.

For Saya Homes Pvt. Ltd.


Sameer
Authorised Signatory

- * 1mm - 0.001 m.
- * 1m - 3.28 ft.
- * 1sq.mt - 10.764 sq.ft.
- * lose furniture is not part of offerings.
- * all furniture are only indicative.

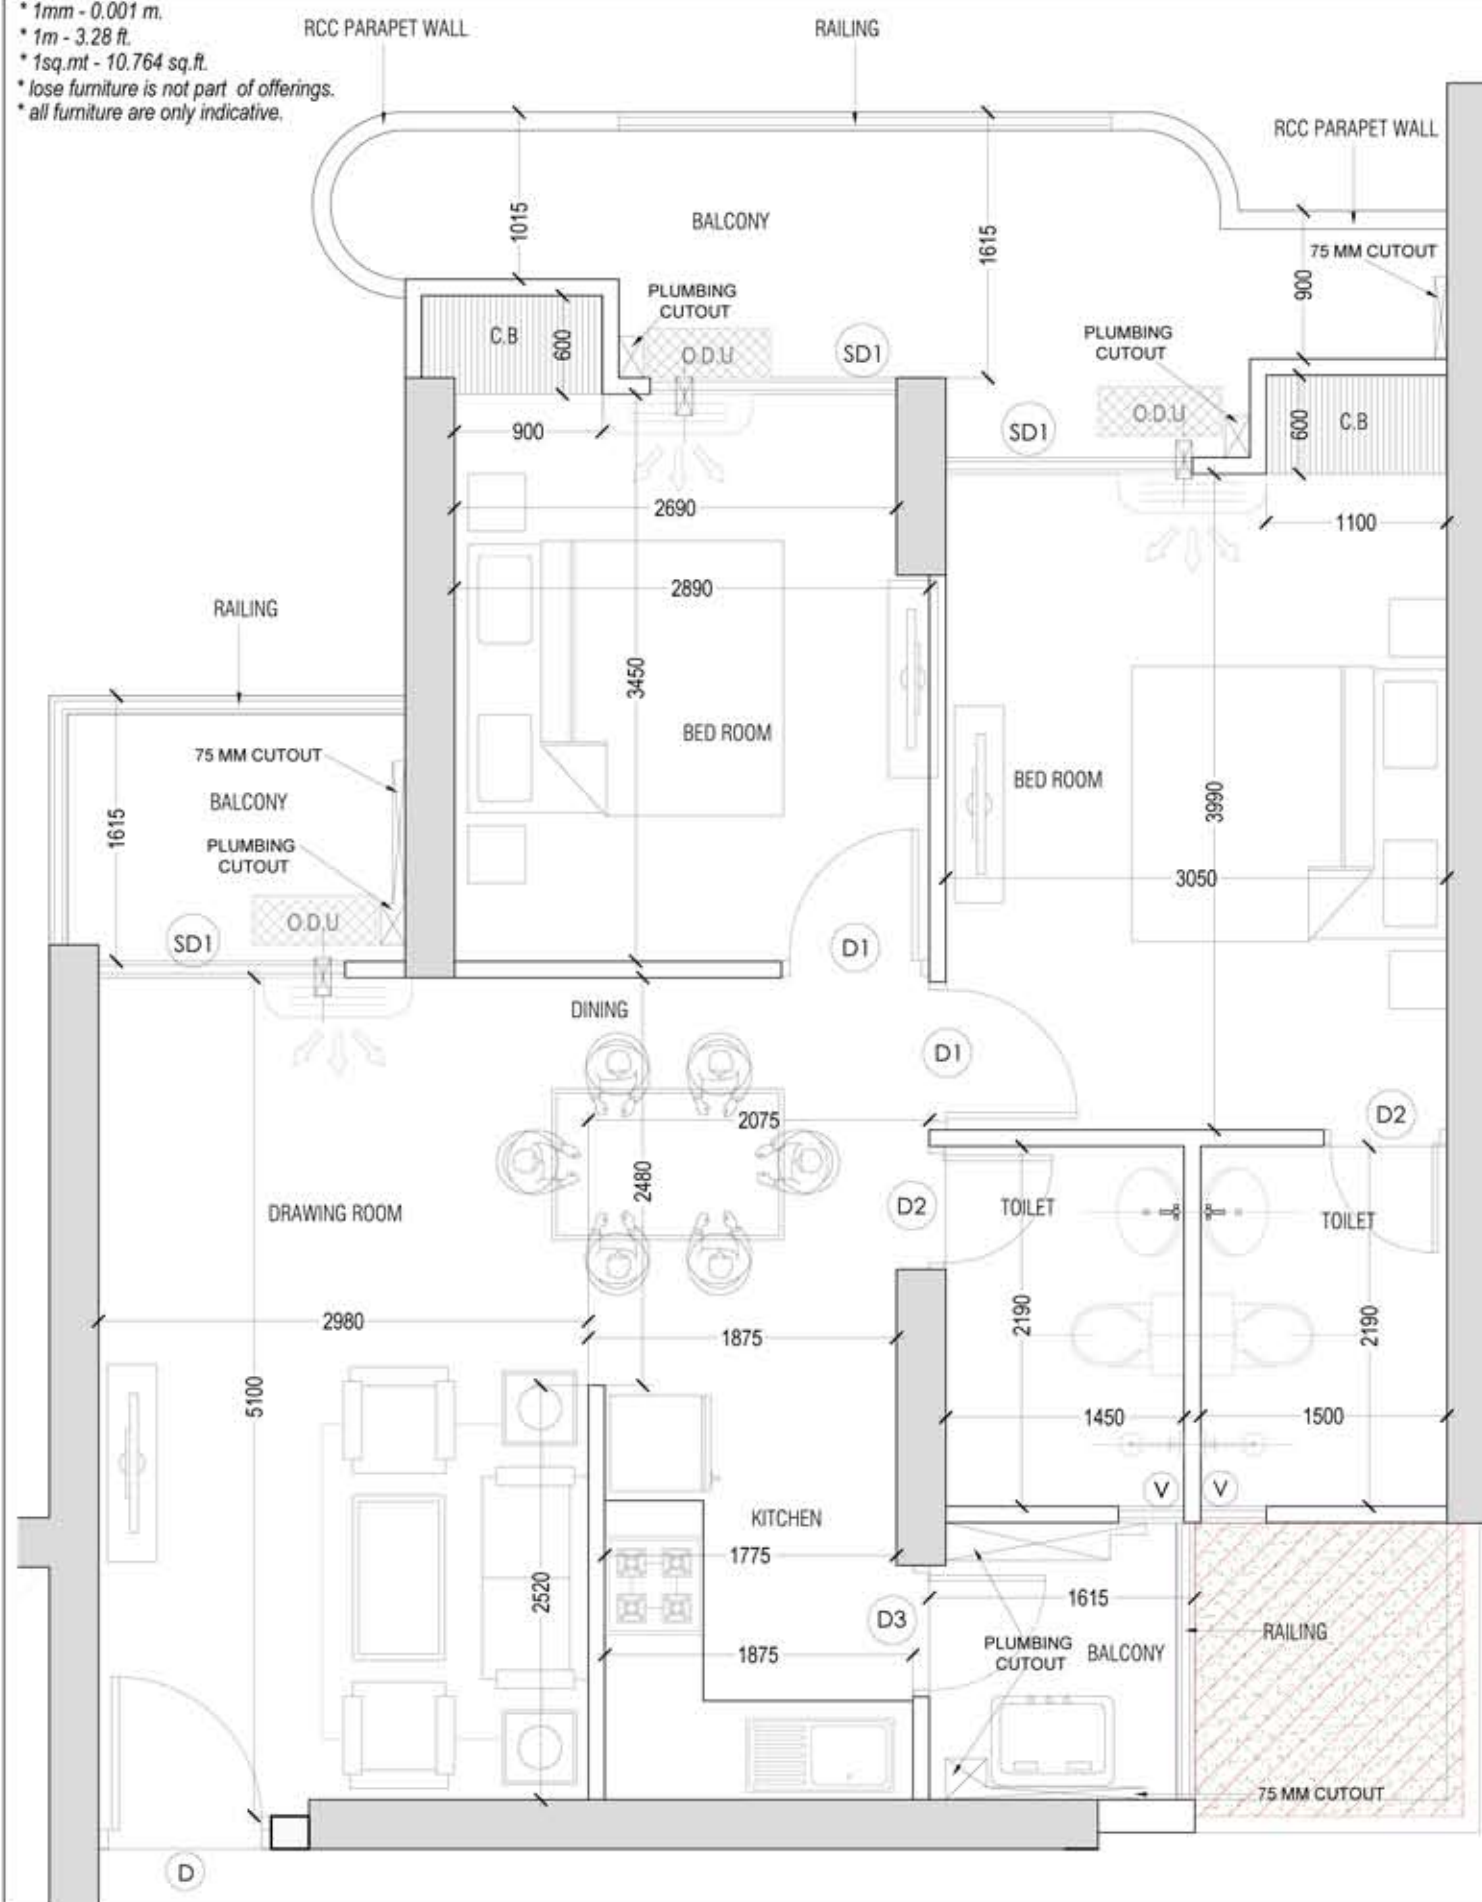

OPENING SCHEDULE OF DOORS & WINDOWS

S.NO	TYPE	SIZE (MASONRY OPENING)
1	SD1	1500 X 2400
2	D	1050 X 2400
3	D1	900 X 2400
4	D2	750 X 2400
5	D3	800 X 2400
6	V	400 X 750

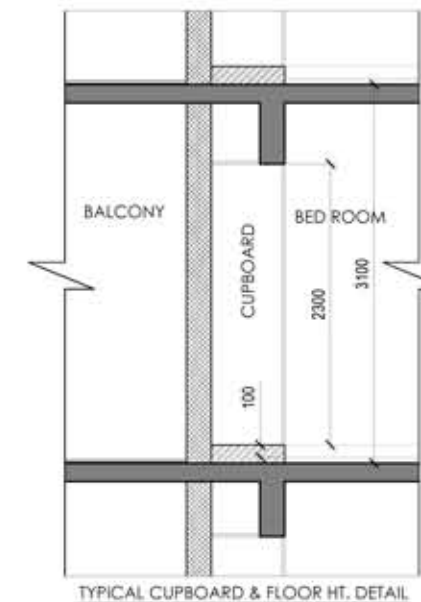

GENERAL NOTES

- * This drawing is the property of M/s. Saya Homes Pvt. Ltd. and shall not be copied or used in anyway without their prior permission.
- * All dimensions are in millimeters and levels in meter unless otherwise mentioned.
- * Drawing not to be scaled, written dimensions to be followed.
- * All discrepancies to be brought to the notice of the architect before execution and his decision to be final.
- * This drawing to be read in conjunction with details, large scale drawings, structural, services and other relevant drawings.

STRUCTURAL CONSULTANT :-

OPTIMUM PVT. LTD.
CONSULTING ENGINEERS
 An ISO 9001:2008 Certified Co.
 B-24, SECTOR-67, NOIDA-201301
 Phone:-0120-6459868,07042333307
 Email:- info@optimumdesign.in
 Website:-www.optimumdesign.in

STRUCTURAL PROOF CONSULTANT :-

ISHA CONSULTANTS (P) LTD

NEW DELHI 110074
 PH : 011-2630 1158 ; 080 100 71749
 (M) 90 1345 2180 ; 96 66 26 27 59

MEP CONSULTANT :-

Consummate Engineering Services (P) Ltd.

Noida Office : B - 67, Sector - 67, Noida - 201 301
 Tel : (0120) 2900500 (30 Lines)
 Lko. Office : R-206, Sakhas Plumeria, Gomti Nagar, Lucknow
 Tel : (0522) 6054555
 e mail : mail@ceapl.in, website : www.ceapl.in

SILVER IV - 1095

CARPET AREA - 56.43 SQM (607.41 SQFT)
 EX.WALL & COLUMN - 6.47SQM (69.64 SQFT)
 BALCONY AREA - 16.16 SQM (174 SQFT)
 COMMON AREA - 22.67 SQM (244 SQFT)
 TERRACE AREA - 2.91 SQM (31 SQFT)

R. NO.	DATE	DESCRIPTION

DESIGN DEVELOPMENT ARCHITECT

SAYA HOMES PVT. LTD.

PROJECT

SAYA GOLD AVENUE


Proposed Group Housing
 Plot Number - 10 (10 / 1), Vaibhav Khand
 Indirapuram, Ghaziabad (u.p)

DRAWING TITLE:-

TOWER :- SG - 7
 UNIT NO. :- 101(FIRST FLOOR)
 TYPOLOGY :- SILVER IV - 1095


APPROVED	DRAWN	NORTH ↑
AR. SHIVENDRA YADAV	AR. DEEPAK	
DATE	CHECKED	

- * 1mm - 0.001 m.
- * 1m - 3.28 ft.
- * 1sq.mt - 10.764 sq.ft.
- * lose furniture is not part of offerings.
- * all furniture are only indicative.

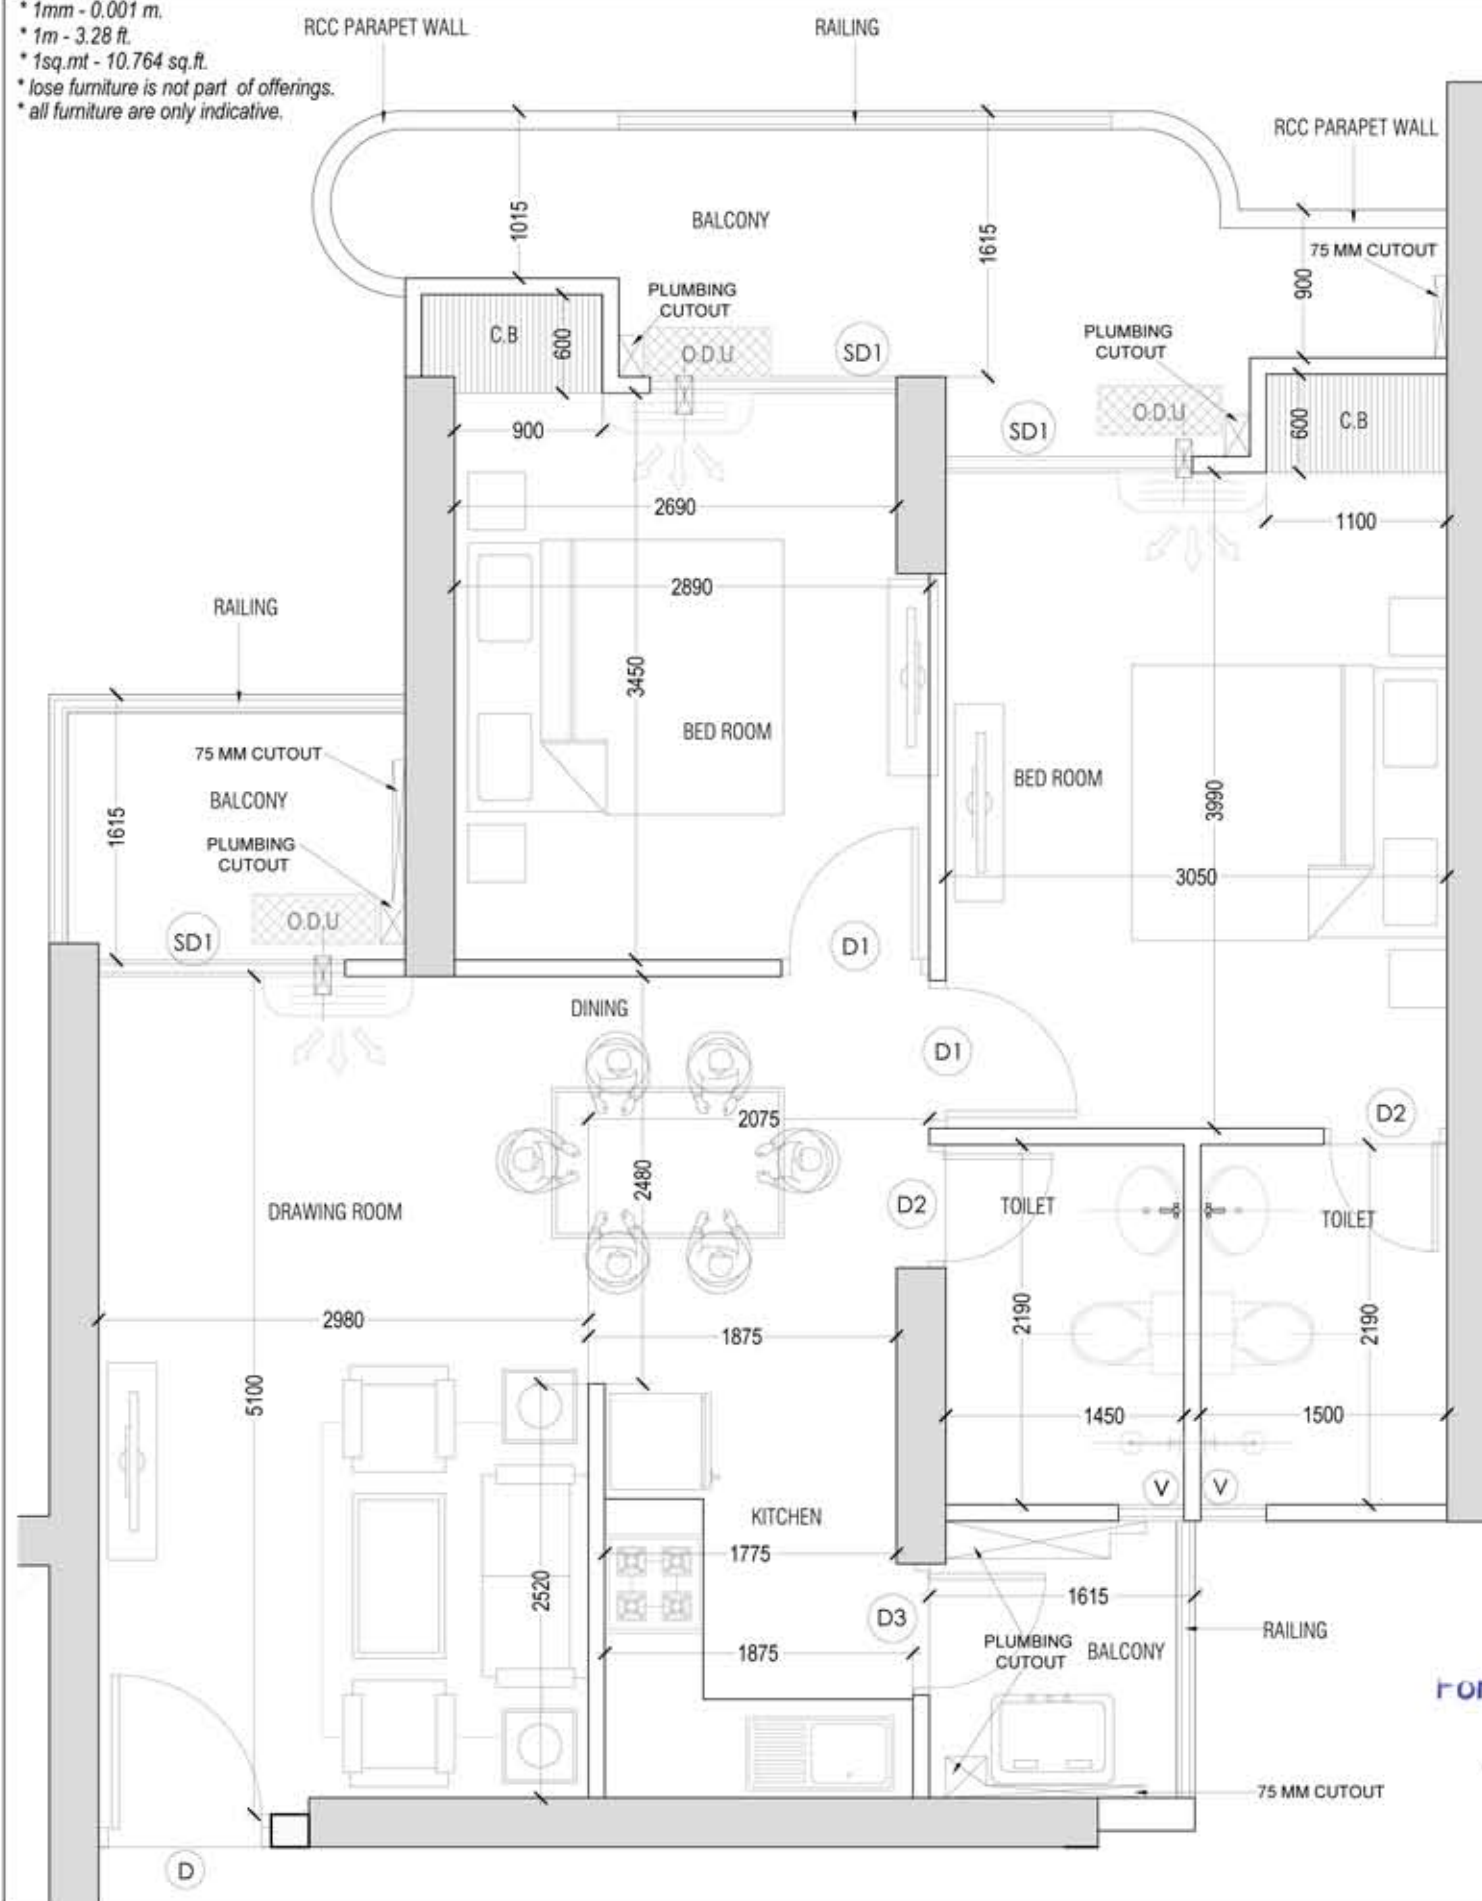

OPENING SCHEDULE OF DOORS & WINDOWS

S.NO	TYPE	SIZE (MASONRY OPENING)
1	SD1	1500 X 2400
2	D	1050 X 2400
3	D1	900 X 2400
4	D2	750 X 2400
5	D3	800 X 2400
6	V	400 X 750

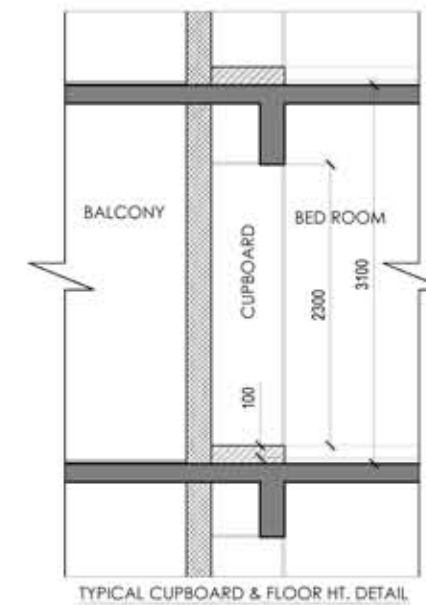

For Saya Homes Pvt. Ltd.
Sama
 Authorised Signatory

GENERAL NOTES

- * This drawing is the property of M/s. Saya Homes Pvt. Ltd. and shall not be copied or used in anyway without their prior permission.
- * All dimensions are in millimeters and levels in meter unless otherwise mentioned.
- * Drawing not to be scaled, written dimensions to be followed.
- * All discrepancies to be brought to the notice of the architect before execution and his decision to be final.
- * This drawing to be read in conjunction with details, large scale drawings, structural, services and other relevant drawings.

STRUCTURAL CONSULTANT :-

OPTIMUM PVT. LTD.
DESIGN
CONSULTING ENGINEERS
 An ISO 9001:2008 Certified Co.
 B-24, SECTOR-67, NOIDA-201301
 Phone:-0120-6459868, 07042333307
 Email:- info@optimumdesign.in
 Website:-www.optimumdesign.in

STRUCTURAL PROOF CONSULTANT :-

ISHA CONSULTANTS (P) LTD
 NEW DELHI 110074
 PH : 011-2630 1156 : 980 100 71749
 (M) 93 1345 2180 : 98 68 26 27 59

MEP CONSULTANT :-

Consummate Engineering Services (P) Ltd.
 Noida Office : B-67, Sector - 67, Noida - 201 301
 Tel : (0120) 2983000 (30 Lines)
 Lko. Office : H-806, Richas Plumeria, Gomti Nagar, Lucknow
 Tel : (0522) 4615455
 e mail : mail@ceapl.in, website : www.ceapl.in

SILVER IV - 1095

CARPET AREA - 56.43 SQM (607.41 SQFT)
 EX.WALL & COLUMN - 6.47SQM (69.64 SQFT)
 BALCONY AREA - 16.16 SQM (174 SQFT)
 COMMON AREA - 22.67 SQM (244 SQFT)

R. NO.	DATE	DESCRIPTION

DESIGN DEVELOPMENT ARCHITECT

SAYA HOMES PVT. LTD.


PROJECT

SAYA GOLD AVENUE
 Proposed Group Housing
 Plot Number - 10 (10 / 1), Vaibhav Khand
 Indrapuram, Ghaziabad (u.p.)

DRAWING TITLE:-


TOWER :- SG - 7
 UNIT NO. :- 201 (SECOND FLOOR)
 TYPOLOGY :- SILVER IV - 1095

APPROVED	DRAWN	NORTH ↑
AR. SHIVENDRA YADAV	AR. DEEPAK	
DATE	CHECKED	

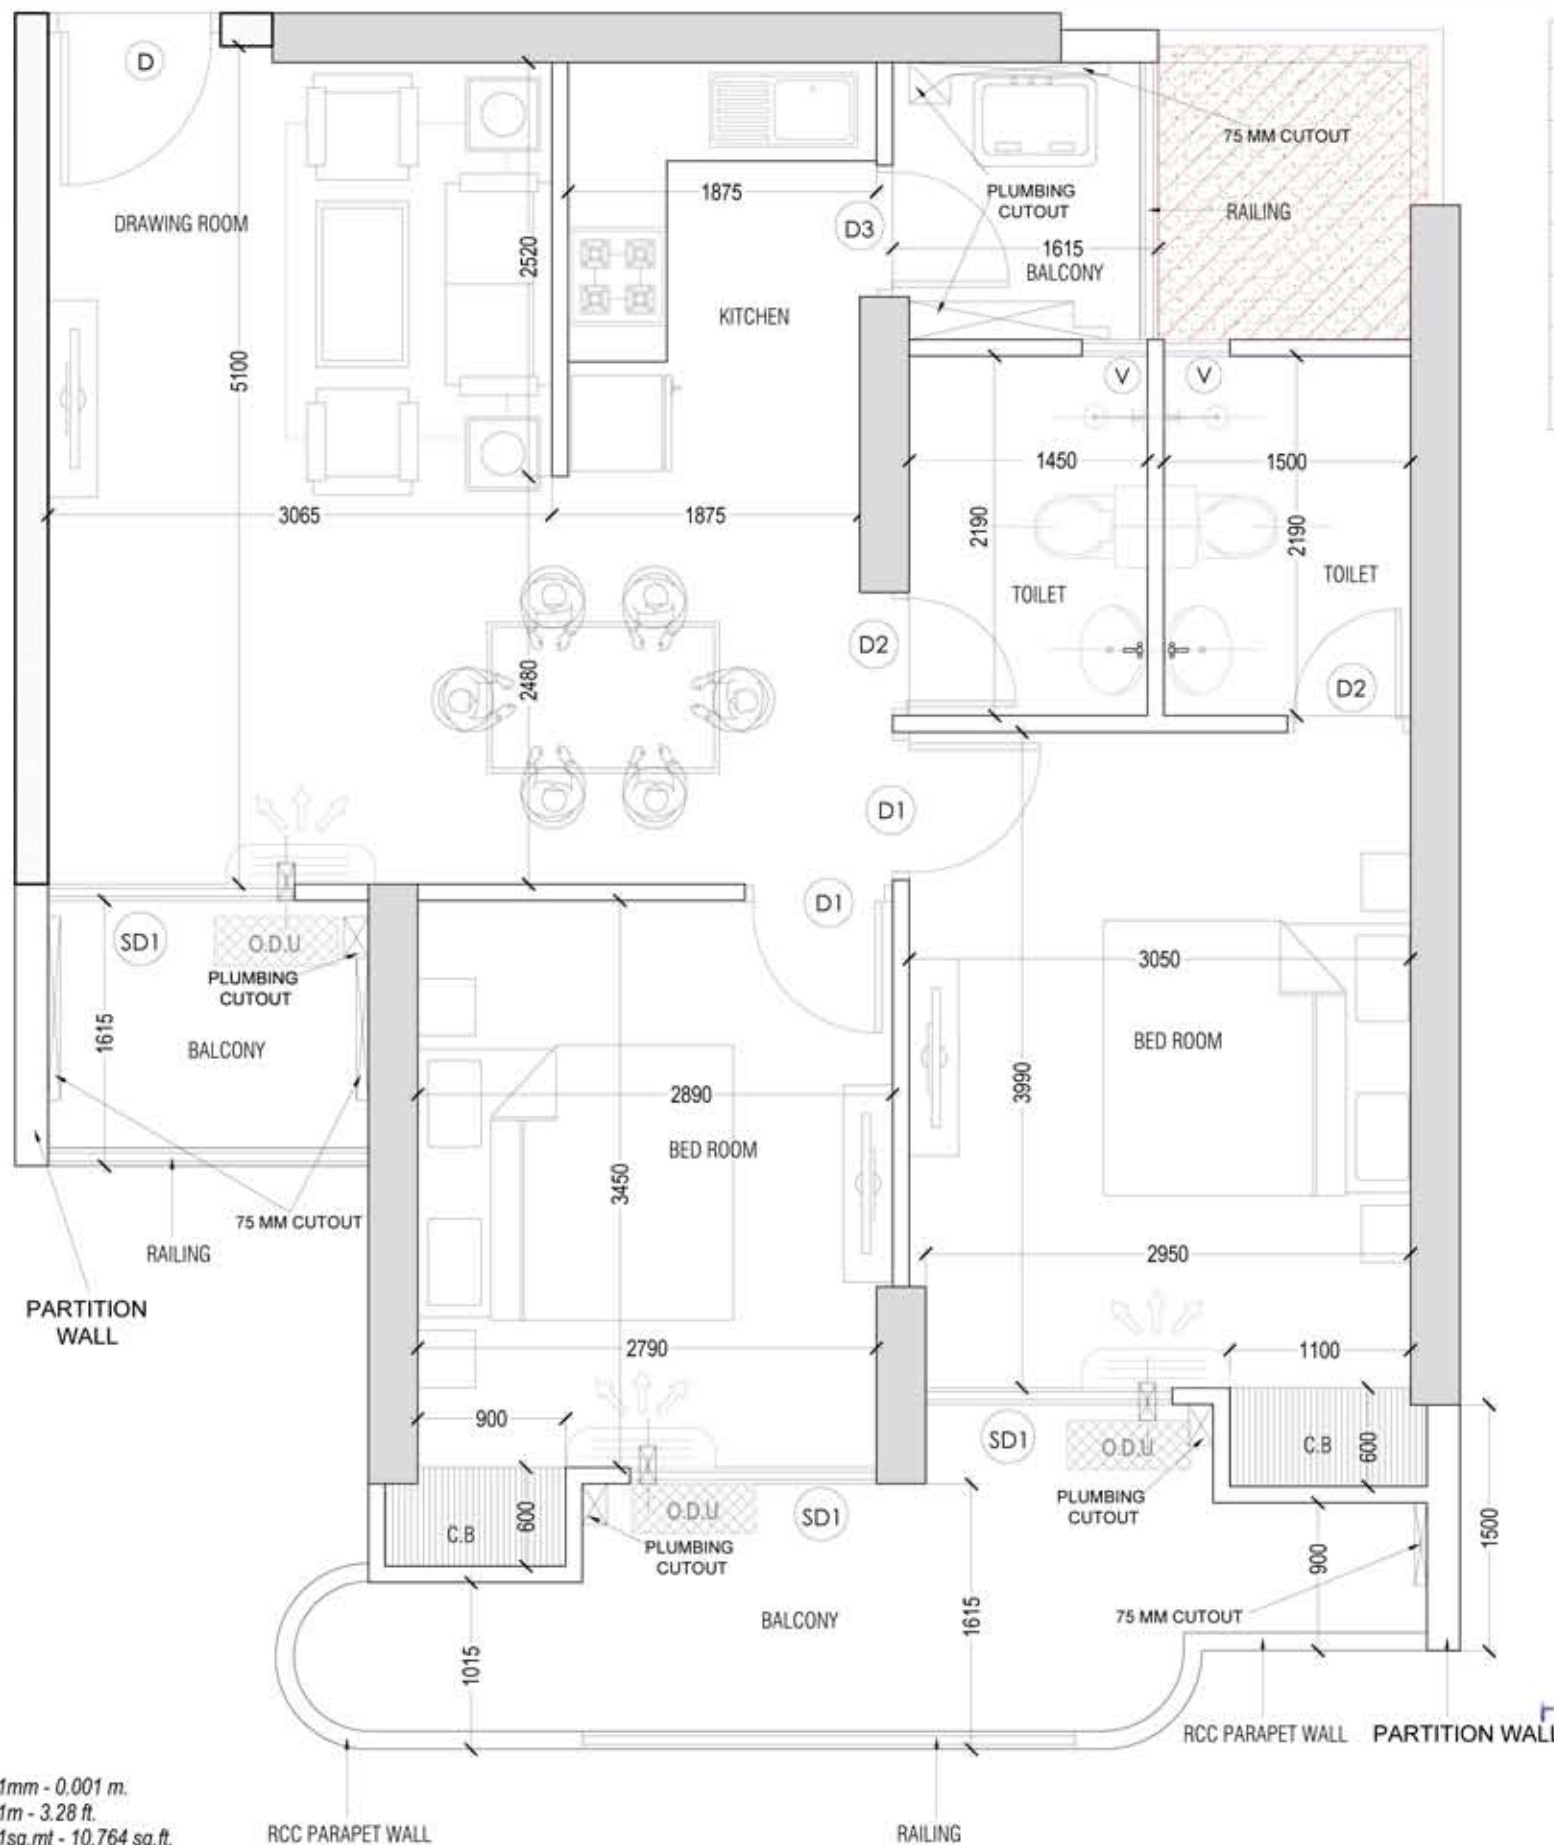

OPENING SCHEDULE OF DOORS & WINDOWS

S.NO	TYPE	SIZE (MASONRY OPENING)		
1	SD1	1500	X	2400
2	D	1050	X	2400
3	D1	900	X	2400
4	D2	750	X	2400
5	D3	800	X	2400
6	V	400	X	750

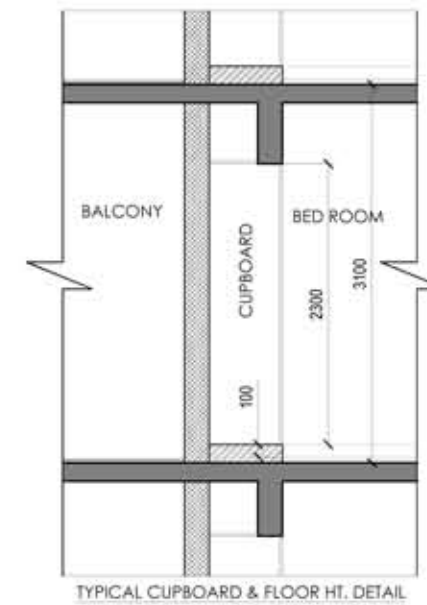

GENERAL NOTES

- * This drawing is the property of M/s. Saya Homes Pvt. Ltd. and shall not be copied or used in anyway without their prior permission.
- * All dimensions are in millimeters and levels in meter unless otherwise mentioned.
- * Drawing not to be scaled, written dimensions to be followed.
- * All discrepancies to be brought to the notice of the architect before execution and his decision to be final.
- * This drawing to be read in conjunction with details, large scale drawings, structural, services and other relevant drawings.

STRUCTURAL CONSULTANT :-

OPTIMUM PVT. LTD.
DESIGN
CONSULTING ENGINEERS
 An ISO 9001:2008 Certified Co.
 B-24, SECTOR-67, NOIDA-201301
 Phone:-0120-6459868, 07042333307
 Email:- info@optimumdesign.in
 Website:-www.optimumdesign.in

STRUCTURAL PROOF CONSULTANT :-

ISHA CONSULTANTS (P) LTD
 NEW DELHI 110074
 PH : 011-2630 1156 : 980 100 71749
 (M) 93 1345 2180 : 98 68 26 27 59

MEP CONSULTANT :-

Consummate Engineering Services (P) Ltd.
 Noida Office : B-67, Sector - 67, Noida - 201 301
 Tel : (0120) 2983900 (30 Lines)
 Lko. Office : H 806, Rohas Plumeria, Gomti Nagar, Lucknow
 Tel : (0522) 4615455
 e mail : mail@ceapl.in, website : www.ceapl.in

SILVER IV - 1095

CARPET AREA - 56.63 SQM (609.56 SQFT)
 EX.WALL & COLUMN - 06.27SQM(67.49SQFT)
 BALCONY AREA - 16.16 SQM (174 SQFT)
 COMMON AREA - 22.67 SQM (244 SQFT)
 TERRACE AREA - 2.84 SQM (30.5 SQFT)

DESIGN DEVELOPMENT ARCHITECT

SAYA HOMES PVT. LTD.

PROJECT

SAYA GOLD AVENUE

Proposed Group Housing
 Plot Number - 10 (10 / 1), Vaibhav Khand
 Indrapuram, Ghaziabad (u.p.)

DRAWING TITLE:-


TOWER :- SG - 7
 UNIT NO. :- 102(FIRST FLOOR)
 TYPOLOGY :- SILVER IV-1095

APPROVED	DRAWN	NORTH
AR. SHIVENDRA YADAV	AR. DEEPAK	
DATE	CHECKED	


- * 1mm - 0.001 m.
- * 1m - 3.28 ft.
- * 1sq.mt - 10.764 sq.ft.
- * lose furniture is not part of offerings.
- * all furniture are only indicative.

For Saya Homes Pvt. Ltd.
Authorised Signatory

- * 1mm - 0.001 m.
- * 1m - 3.28 ft.
- * 1sq.mt - 10.764 sq.ft.
- * lose furniture is not part of offerings.
- * all furniture are only indicative.

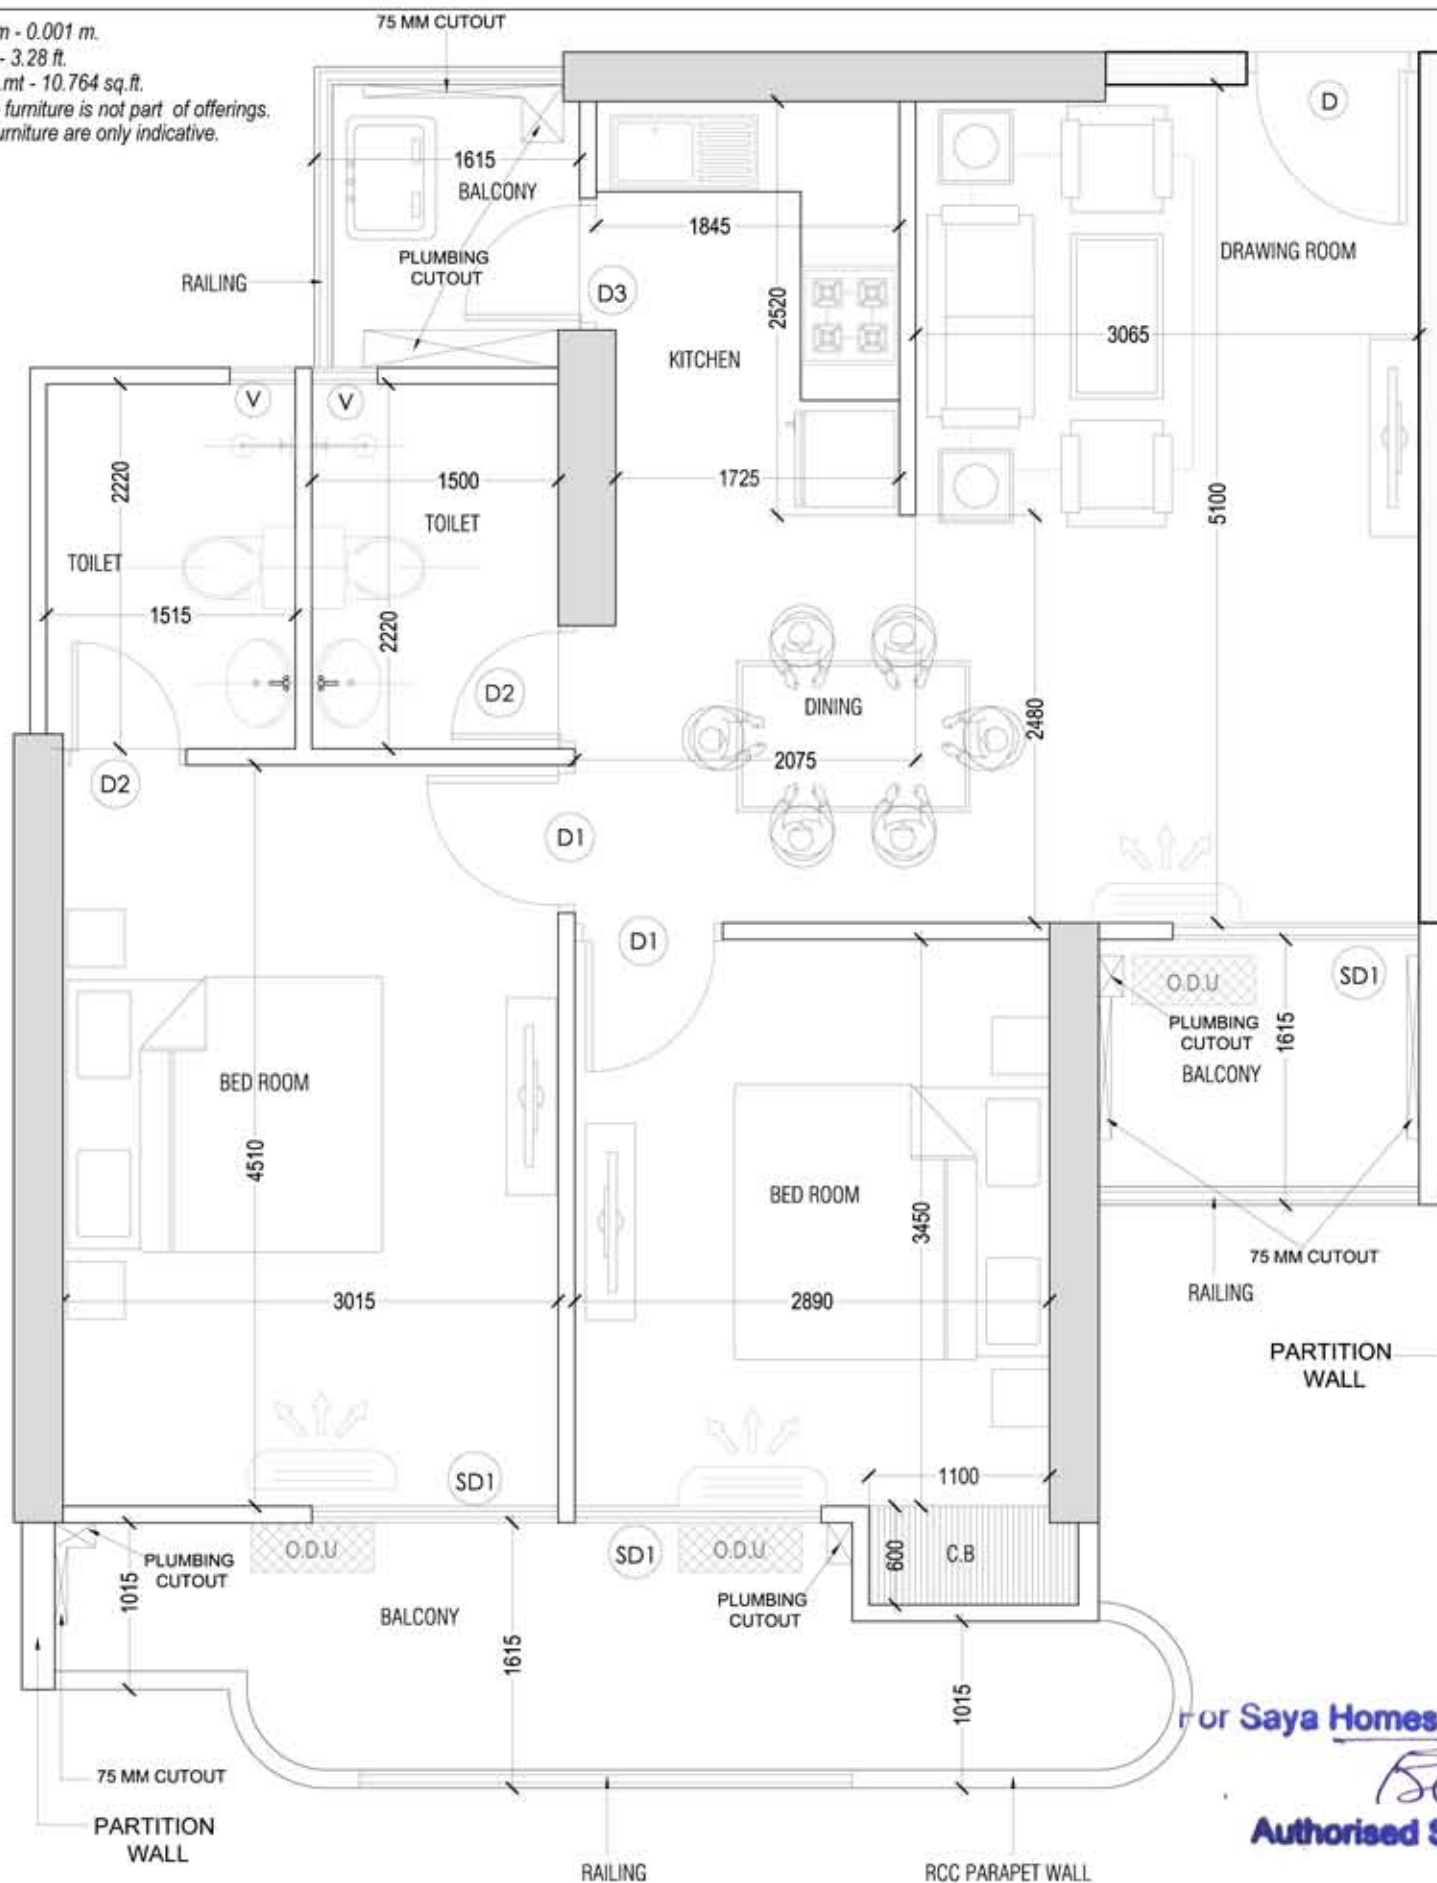

OPENING SCHEDULE OF DOORS & WINDOWS				
S.NO	TYPE	SIZE (MASONRY OPENING)		
1	SD1	1500	X	2400
2	D	1050	X	2400
3	D1	900	X	2400
4	D2	750	X	2400
5	D3	800	X	2400
6	V	400	X	750

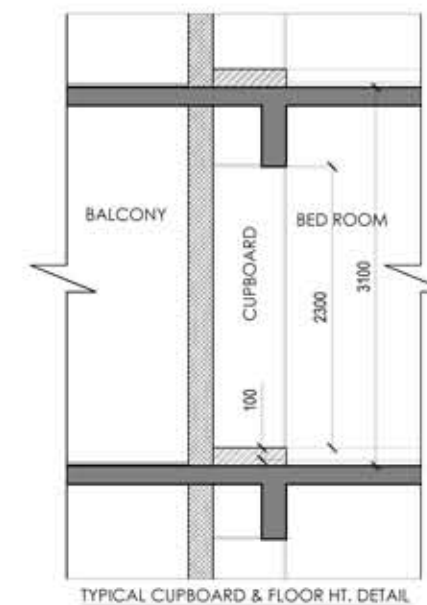

GENERAL NOTES

- * This drawing is the property of M/s. Saya Homes Pvt. Ltd. and shall not be copied or used in anyway without their prior permission.
- * All dimensions are in millimeters and levels in meter unless otherwise mentioned.
- * Drawing not to be scaled, written dimensions to be followed.
- * All discrepancies to be brought to the notice of the architect before execution and his decision to be final.
- * This drawing to be read in conjunction with details, large scale drawings, structural, services and other relevant drawings.

STRUCTURAL CONSULTANT :-

OPTIMUM PVT. LTD.
DESIGN
CONSULTING ENGINEERS
 An ISO 9001:2008 Certified Co.
 B-24, SECTOR-67, NOIDA-201301
 Phone:-0120-6459868, 07042333307
 Email:- info@optimumdesign.in
 Website:-www.optimumdesign.in

STRUCTURAL PROOF CONSULTANT :-

ISHA CONSULTANTS (P) LTD
 NEW DELHI 110074
 PH : 011-2630 1156 : 980 100 71749
 (M) 93 1345 2180 : 98 68 26 27 59

MEP CONSULTANT :-

Consummate Engineering Services (P) Ltd.
 Noida Office : B - 67, Sector - 67, Noida - 201 301
 Tel : (0120) 2983900 / 30 Lines
 Lko. Office : H 206, Rohas Plumeria, Gomti Nagar, Lucknow
 Tel : (0522) 4515455
 e mail : mail@ceapl.in, website : www.ceapl.in

SILVER V - 1095

CARPET AREA - 58.14 SQM (625.82 SQFT)
 EX.WALL & COLUMN - 4.81SQM (51.77 SQFT)
 BALCONY AREA - 15.45 SQM (166 SQFT)
 COMMON AREA - 23.33 SQM (251 SQFT)

DESIGN DEVELOPMENT ARCHITECT

SAYA HOMES PVT. LTD.

PROJECT

SAYA GOLD AVENUE

Proposed Group Housing
 Plot Number - 10 (10 / 1), Vaibhav Khand
 Indrapuram, Ghaziabad (u.p)


DRAWING TITLE:-

TOWER :- SG - 7
 UNIT NO. :- 103(FIRST & SECOND FLOOR)
 TYPOLOGY :- SILVER V-1095


APPROVED	DRAWN	NORTH
AR. SHIVENDRA YADAV	AR. DEPAK	
DATE	CHECKED	

for Saya Homes Pvt. Ltd.

Authorised Signatory

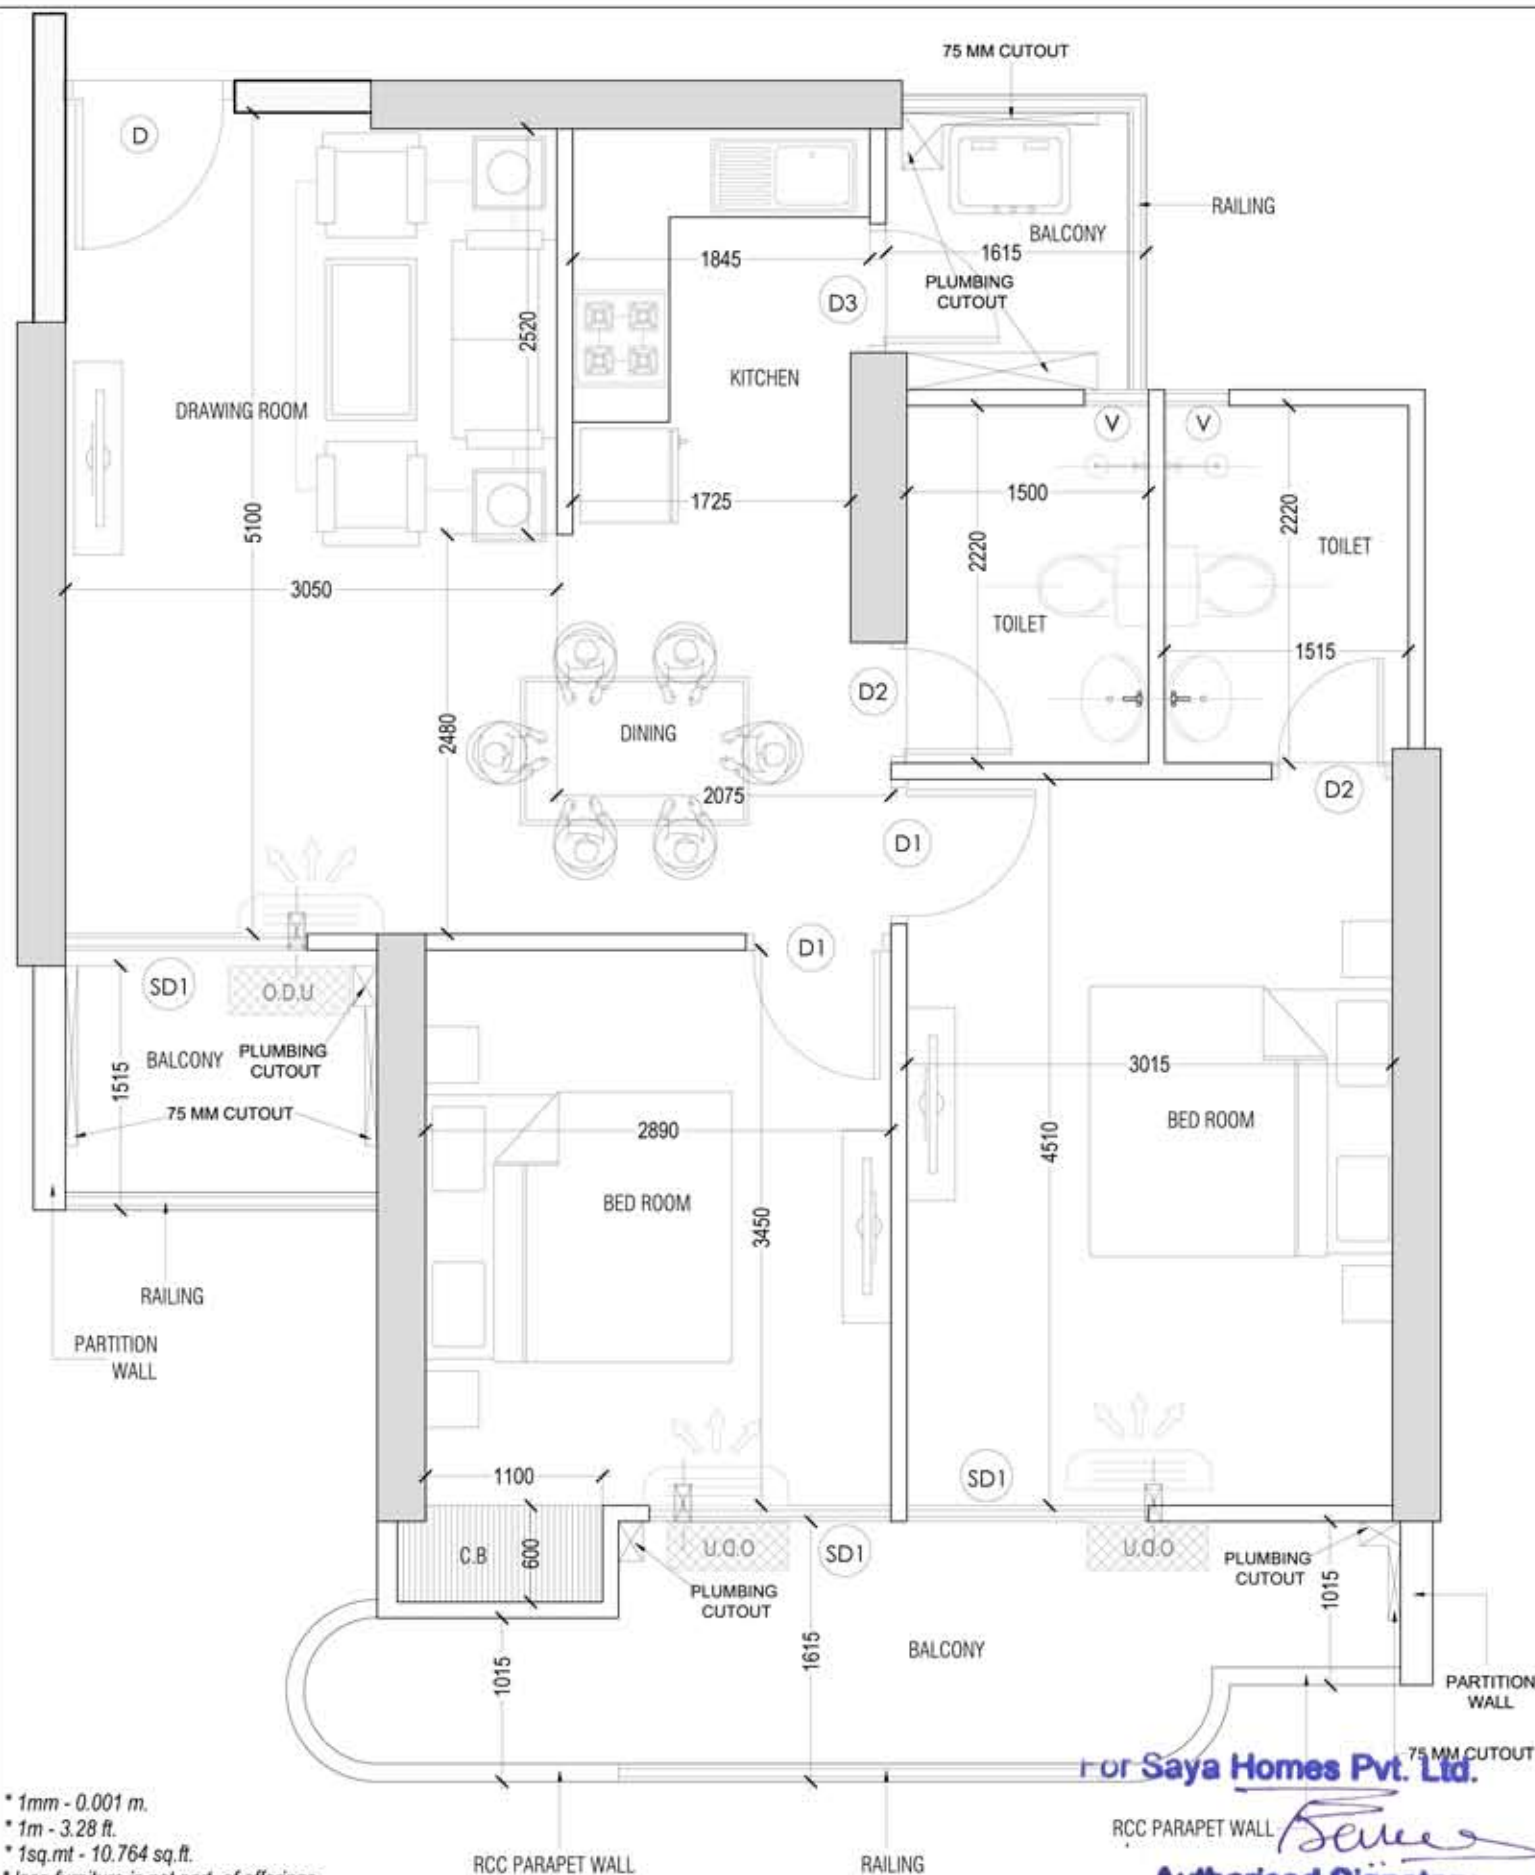

OPENING SCHEDULE OF DOORS & WINDOWS				
S.NO	TYPE	SIZE (MASONRY OPENING)		
1	SD1	1500	X	2400
2	D	1050	X	2400
3	D1	900	X	2400
4	D2	750	X	2400
5	D3	800	X	2400
6	V	400	X	750

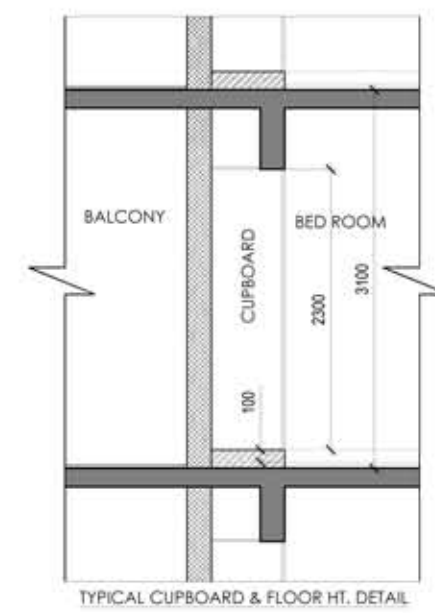

GENERAL NOTES

* This drawing is the property of M/s. Saya Homes Pvt. Ltd. and shall not be copied or used in anyway without their prior permission.

* All dimensions are in millimeters and levels in meter unless otherwise mentioned.

* Drawing not to be scaled, written dimensions to be followed.

* All discrepancies to be brought to the notice of the architect before execution and his decision to be final.

* This drawing to be read in conjunction with details, large scale drawings, structural, services and other relevant drawings.

STRUCTURAL CONSULTANT :-

OPTIMUM PVT. LTD.

DESIGN

CONSULTING ENGINEERS

An ISO 9001:2008 Certified Co.

B-24, SECTOR-67, NOIDA-201301

Phone:-0120-6459868,07042333307

Email:- info@optimumdesign.in

Website:-www.optimumdesign.in

STRUCTURAL PROOF CONSULTANT :-

ISHA CONSULTANTS (P) LTD

NEW DELHI 110074

PH : 011-2630 1156 : 980 100 71749

(M) 93 1345 2180 : 98 68 26 27 59

MEP CONSULTANT :-

Consummate Engineering Services (P) Ltd.

Noida Office : B-67, Sector - 67, Noida - 201 301

Tel : (0120) 2983000 (30 Lines)

Lko. Office : H-206, Rohas Plumeria, Gomti Nagar, Lucknow

Tel : (0522) 4615455

e mail : mail@ceapl.in, website : www.ceapl.in

SILVER V - 1095

CARPET AREA - 58.18 SQM (626.25 SQFT)

EX.WALL & COLUMN - 4.77SQM (51.34SQFT)

BALCONY AREA - 15.45 SQM (166 SQFT)

COMMON AREA - 23.33 SQM (251 SQFT)

R. NO.	DATE	DESCRIPTION

DESIGN DEVELOPMENT ARCHITECT

SAYA HOMES PVT. LTD.

PROJECT

SAYA GOLD AVENUE

Proposed Group Housing

Plot Number - 10 (10 / 1), Vaibhav Khand

Indrapuram, Ghaziabad (U.P.)

DRAWING TITLE:-

TOWER :- SG - 7

UNIT NO. :- 104(FIRST & SECOND FLOOR)

TPOLOGY :- SILVER V-1095

APPROVED	DRAWN	NORTH
AR. SHIVENDRA YADAV	AR. DEEPAK	
DATE	CHECKED	

* 1mm - 0.001 m.

* 1m - 3.28 ft.


* 1sq.mt - 10.764 sq.ft.

* lose furniture is not part of offerings.

* all furniture are only indicative.

TOWER SG-7 TYPICAL FLOOR

(1ST FLOOR TO 5TH FLOOR)
(11TH FLOOR TO 15TH FLOOR)
(21ST FLOOR TO 25TH FLOOR)
(31ST FLOOR TO 36TH FLOOR)

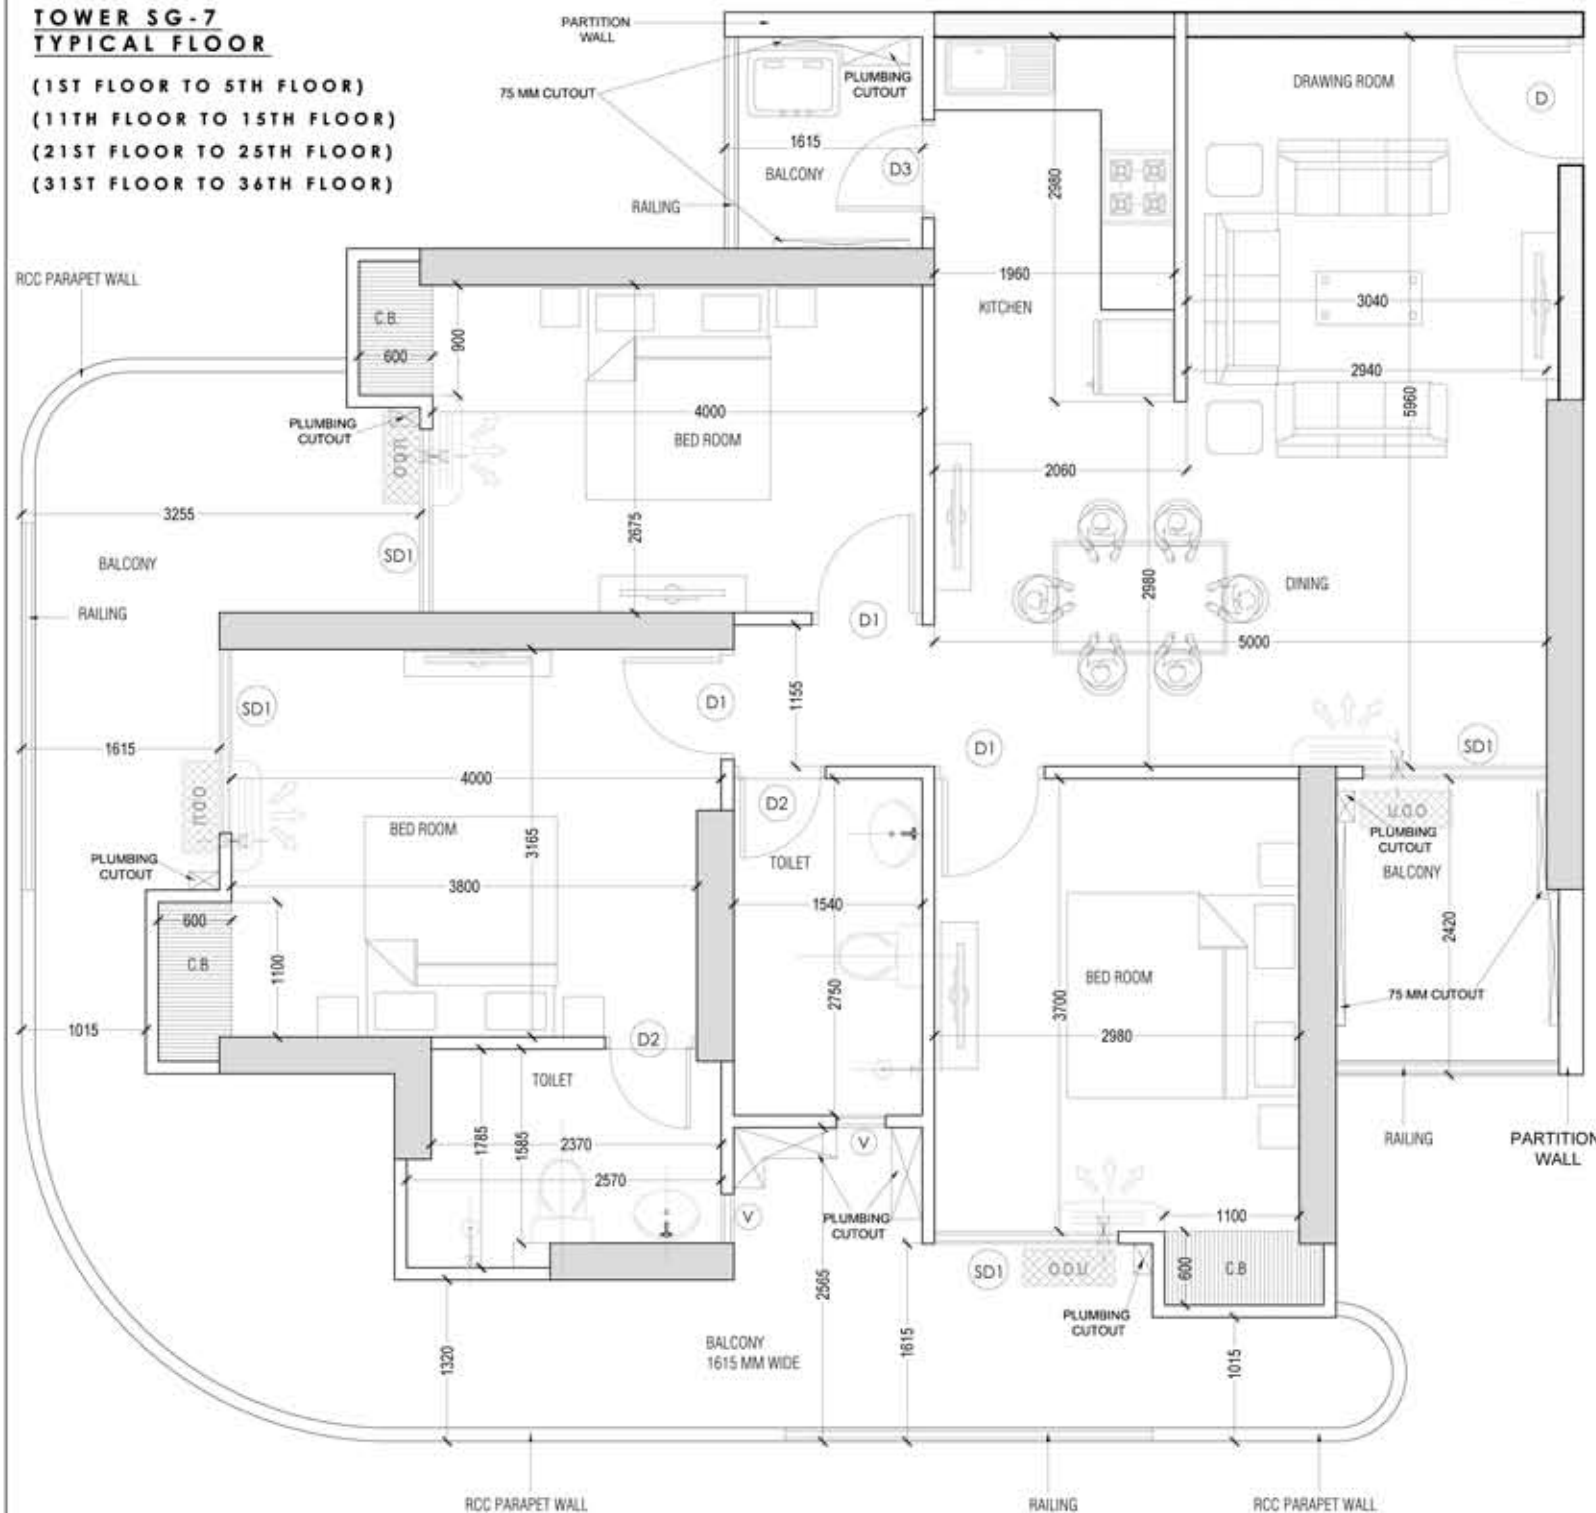


For Saya Homes Pvt. Ltd.

Signature
Authorised Signatory

- * 1mm - 0.001 m.
- * 1m - 3.28 ft.
- * 1sq.mt - 10.764 sq.ft.
- * lose furniture is not part of offerings.
- * all furniture are only indicative.
- * all plumbing cutouts are open, no covering is provide.

OPENING SCHEDULE OF DOORS & WINDOWS

S.NO	TYPE	SIZE (MASONRY OPENING)		
1	SD1	1500	X	2400
2	D	1050	X	2400
3	D1	900	X	2400
4	D2	750	X	2400
5	D3	800	X	2400
6	V	400	X	750

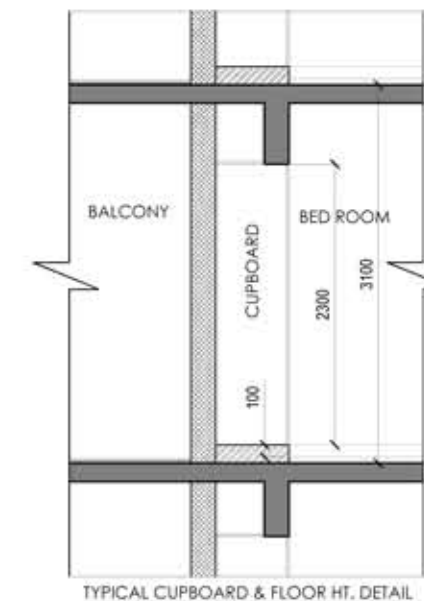

GENERAL NOTES

- * This drawing is the property of M/s. Saya Homes Pvt. Ltd. and shall not be copied or used in anyway without their prior permission.
- * All dimensions are in millimeters and levels in meter unless otherwise mentioned.
- * Drawing not to be scaled, written dimensions to be followed.
- * All discrepancies to be brought to the notice of the architect before execution and his decision to be final.
- * This drawing to be read in conjunction with details, large scale drawings, structural, services and other relevant drawings.

STRUCTURAL CONSULTANT :-

OPTIMUM PVT. LTD.
DESIGN
CONSULTING ENGINEERS
An ISO 9001:2008 Certified Co.
B-24, SECTOR-67, NOIDA-201301
Phone:-0120-6459868, 07042333307
Email:- info@optimumdesign.in
Website:-www.optimumdesign.in

STRUCTURAL PROOF CONSULTANT :-

ISHA CONSULTANTS (P) LTD
NEW DELHI 110074
PH : 011-2630 1156 : 980 100 71749
(M) 93 1345 2180 : 98 68 26 27 59

MEP CONSULTANT :-

Consummate Engineering Services (P) Ltd.
Noida Office : B-67, Sector - 67, Noida - 201 301
Tel : (0120) 2993900 (30 Lines)
Lko. Office : H 806, Rohas Plumeria, Gomti Nagar, Lucknow
Tel : (0522) 4615455
e mail : mail@ceapl.in, website : www.ceapl.in

GOLD - 1720

CARPET AREA - 79.42 SQM (854.88 SQFT)
EX.WALL & COLUMN - 7.79SQM (83.85 SQFT)
BALCONY AREA - 38.83 SQM (418 SQFT)
COMMON AREA - 33.76 SQM (363 SQFT)

DESIGN DEVELOPMENT ARCHITECT

SAYA HOMES PVT. LTD.

PROJECT


SAYA GOLD AVENUE

Proposed Group Housing
Plot Number - 10 (10 / 1), Vaibhav Khand
Indrapuram, Ghaziabad (u.p)

DRAWING TITLE:-

TOWER :- SG - 7
UNIT NO. :- 105(FIRST & SECOND FLOOR)
TYPOLOGY :- GOLD - 1720

APPROVED	DRAWN	NORTH
AR. SHIVENDRA YADAV	AR. DEEPAK	
DATE	CHECKED	

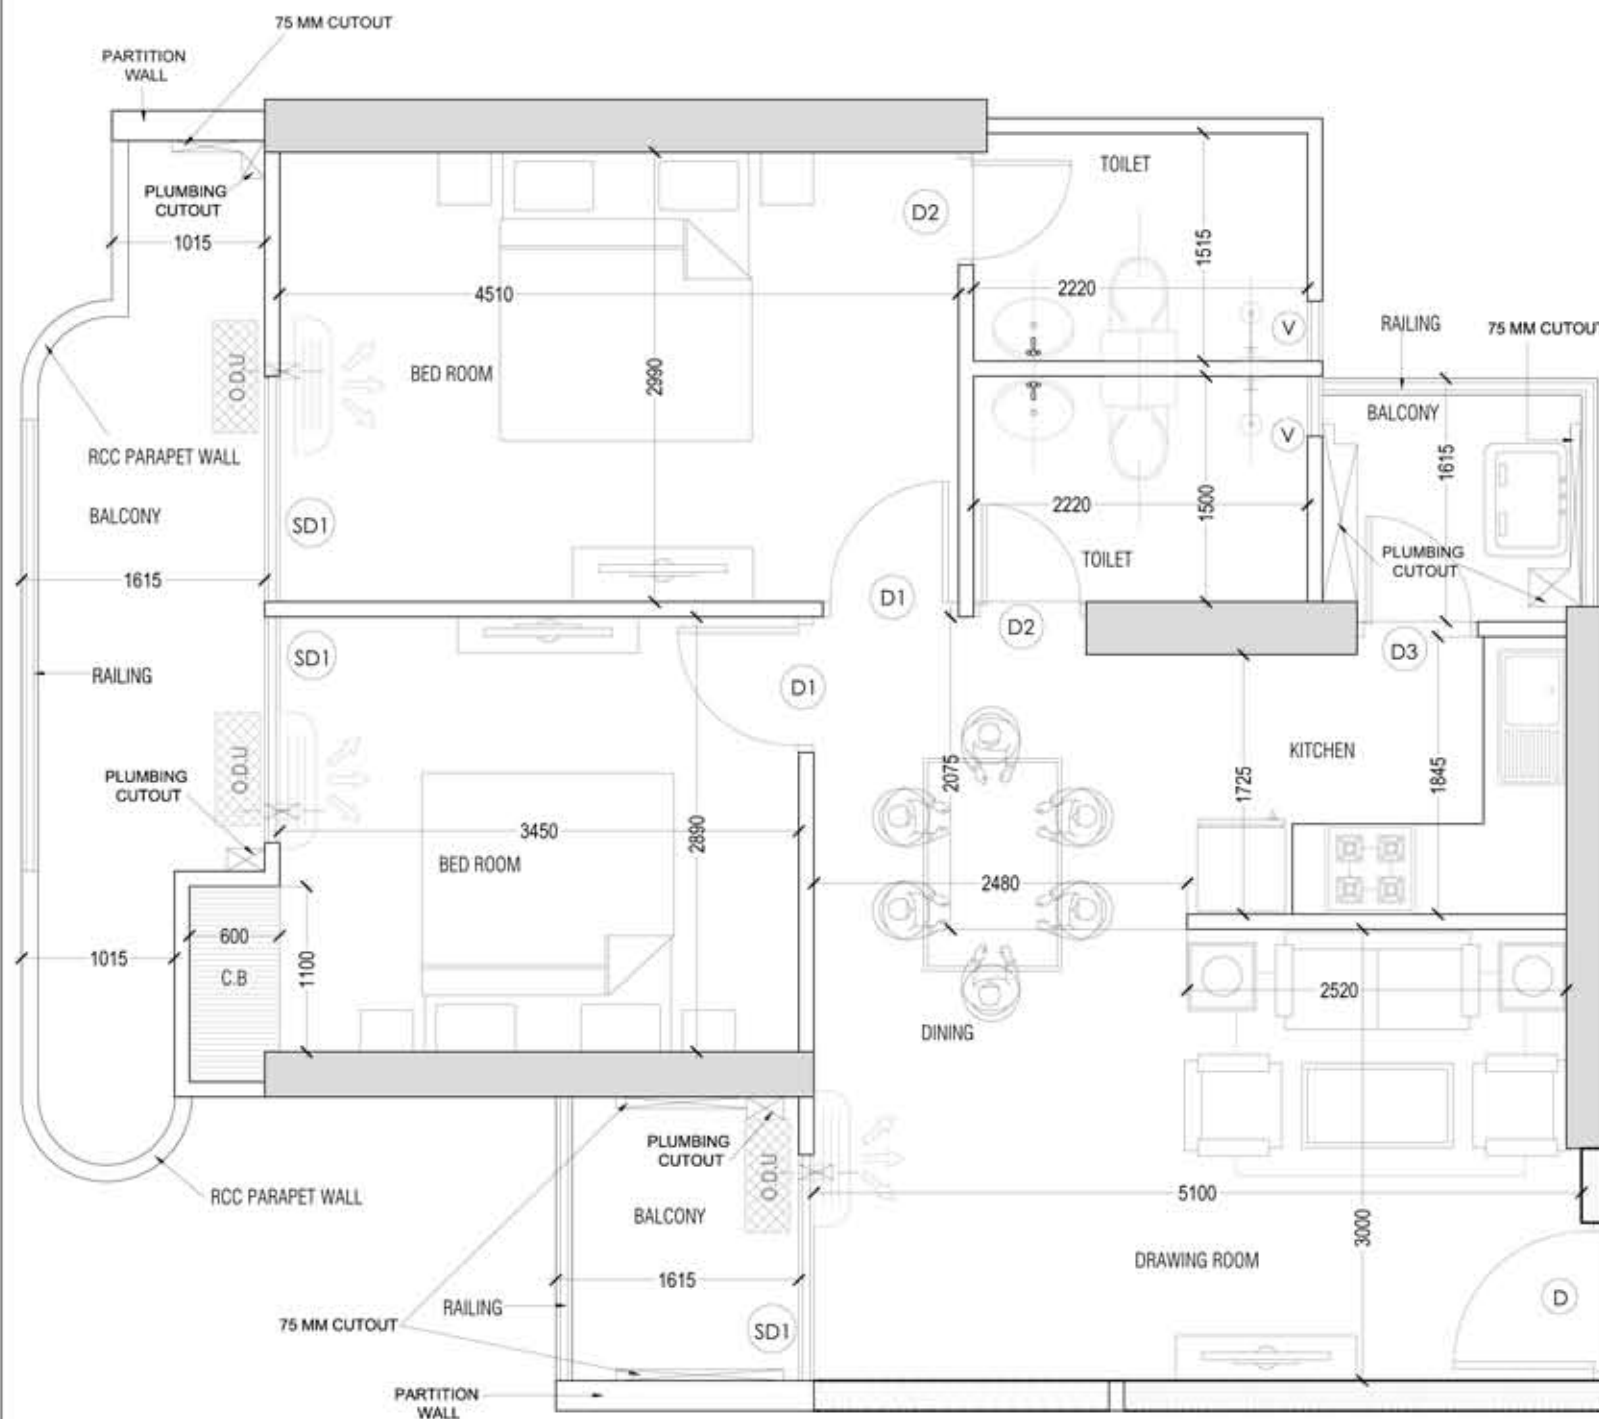

OPENING SCHEDULE OF DOORS & WINDOWS

S.NO	TYPE	SIZE (MASONRY OPENING)		
1	SD1	1500	X	2400
2	D	1050	X	2400
3	D1	900	X	2400
4	D2	750	X	2400
5	D3	800	X	2400
6	V	400	X	750

GENERAL NOTES

- * This drawing is the property of M/s. Saya Homes Pvt. Ltd. and shall not be copied or used in anyway without their prior permission.
- * All dimensions are in millimeters and levels in meter unless otherwise mentioned.
- * Drawing not to be scaled, written dimensions to be followed.
- * All discrepancies to be brought to the notice of the architect before execution and his decision to be final.
- * This drawing to be read in conjunction with details, large scale drawings, structural, services and other relevant drawings.

STRUCTURAL CONSULTANT :-

OPTIMUM PVT. LTD.
DESIGN
CONSULTING ENGINEERS
 An ISO 9001:2008 Certified Co.
 B-24, SECTOR-67, NOIDA-201301
 Phone:-0120-6459868, 07042333307
 Email:- info@optimumdesign.in
 Website:-www.optimumdesign.in

STRUCTURAL PROOF CONSULTANT :-

ISHA CONSULTANTS (P) LTD
 NEW DELHI 110074
 PH: 011-2630 1156 : 980 100 71749
 (M) 93 1345 2180 : 98 68 26 27 59

MEP CONSULTANT :-

Consummate Engineering Services (P) Ltd.
 Noida Office : B - 67, Sector - 67, Noida - 201 301
 Tel : (0120) 2993900 / 30 Lines)
 Lko. Office : H 806, Krishna Puri, Gurgaon, Haryana
 Tel : (0122) 4615455
 e mail : mail@cespl.in, website : www.cespl.in

SILVER V - 1095

CARPET AREA - 58.18 SQM (626.25 SQFT)
 EX.WALL & COLUMN - 4.77SQM(51.34 SQFT)
 BALCONY AREA - 15.45 SQM (166 SQFT)
 COMMON AREA - 23.33 SQM (251 SQFT)

R. NO.	DATE	DESCRIPTION

DESIGN DEVELOPMENT ARCHITECT

SAYA HOMES PVT. LTD.

PROJECT

SAYA GOLD AVENUE

Proposed Group Housing

Plot Number - 10 (10 / 1), Vaibhav Khand
 Indrapuram, Ghaziabad (u.p.)

DRAWING TITLE:-


TOWER :- SG - 7
 UNIT NO. :- 106(FIRST & SECOND FLOOR)
 TYPOLOGY :- SILVER V-1095

APPROVED	DRAWN	NORTH ↑
AR. SHIVENDRA YADAV	AR. DEEPAK	
DATE	CHECKED	

- * 1mm - 0.001 m.
- * 1m - 3.28 ft.
- * 1sq.mt - 10.764 sq.ft.
- * lose furniture is not part of offerings.
- * all furniture are only indicative.


For Saya Homes Pvt. Ltd.

Authorised Signatory

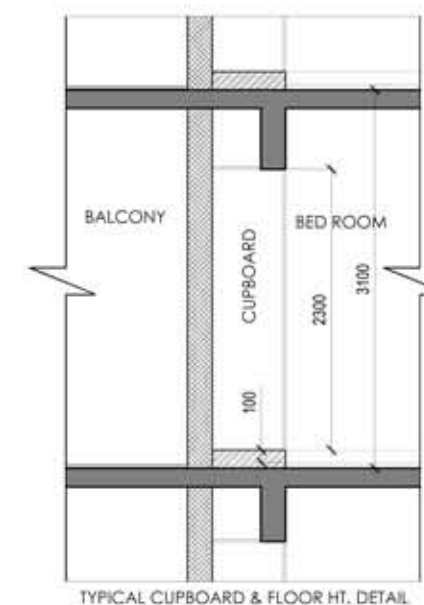




- * 1mm - 0.001 m.
- * 1m - 3.28 ft.
- * 1sq.mt - 10.764 sq.ft.
- * lose furniture is not part of offerings.
- * all furniture are only indicative.

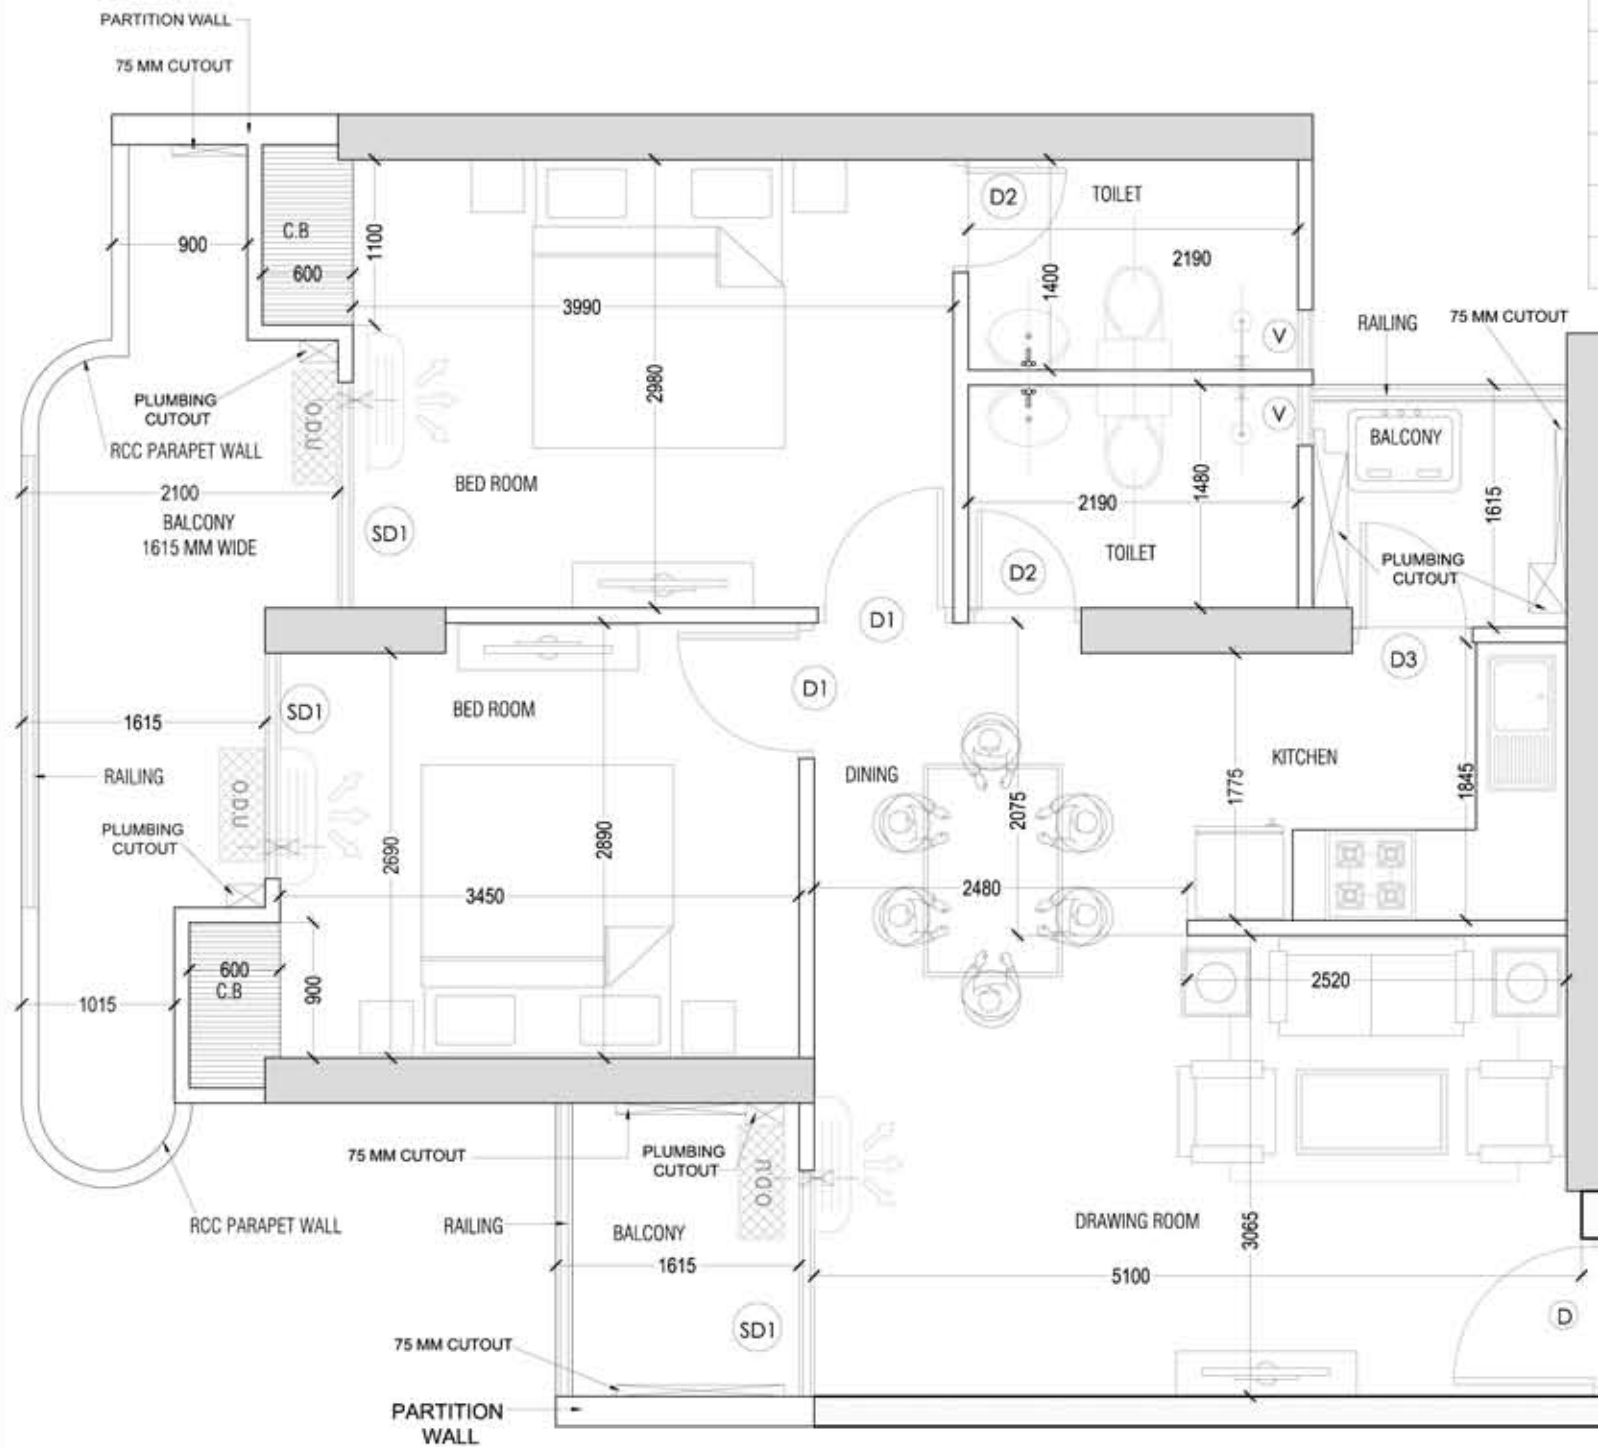

OPENING SCHEDULE OF DOORS & WINDOWS

S.NO	TYPE	SIZE (MASONRY OPENING)		
1	SD1	1500	X	2400
2	D	1050	X	2400
3	D1	900	X	2400
4	D2	750	X	2400
5	D3	800	X	2400
6	V	400	X	750

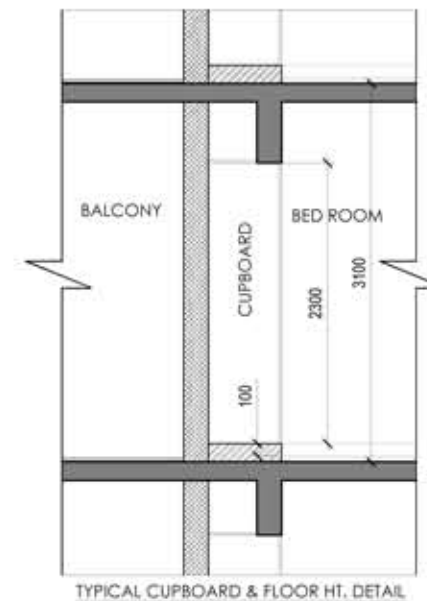

GENERAL NOTES

- * This drawing is the property of M/s. Saya Homes Pvt. Ltd. and shall not be copied or used in anyway without their prior permission.
- * All dimensions are in millimeters and levels in meter unless otherwise mentioned.
- * Drawing not to be scaled, written dimensions to be followed.
- * All discrepancies to be brought to the notice of the architect before execution and his decision to be final.
- * This drawing to be read in conjunction with details, large scale drawings, structural, services and other relevant drawings.

STRUCTURAL CONSULTANT :-

OPTIMUM PVT. LTD.
DESIGN
CONSULTING ENGINEERS
 An ISO 9001:2008 Certified Co.
 B-24, SECTOR-67, NOIDA-201301
 Phone:-0120-6459868, 07042333307
 Email:- info@optimumdesign.in
 Website:-www.optimumdesign.in

STRUCTURAL PROOF CONSULTANT :-

ISHA CONSULTANTS (P) LTD
 NEW DELHI 110074
 PH : 011-2630 1156 : 980 100 71749
 (M) 93 1345 2180 : 98 68 26 27 59

MEP CONSULTANT :-

Consummate Engineering Services (P) Ltd.
 Noida Office : B - 67, Sector - 67, Noida - 201 301
 Tel : (0120) 2993900 (30 Lines)
 Lko Office : H 806, Rohas Plumeria, Gomti Nagar, Lucknow
 Tel : (0522) 4615455
 e mail : mail@ceapl.in, website : www.ceapl.in

SILVER IV - 1095

CARPET AREA - 56.21 SQM (605.04 SQFT)
 EX.WALL & COLUMN - 06.69 SQM(7201SQFT)
 BALCONY AREA - 16.16 SQM (174 SQFT)
 COMMON AREA - 22.67 SQM (244 SQFT)

DESIGN DEVELOPMENT ARCHITECT

SAYA HOMES PVT. LTD.

PROJECT

SAYA GOLD AVENUE

Proposed Group Housing
 Plot Number - 10 (10 / 1), Vaibhav Khand
 Indrapuram, Ghaziabad (u.p.)

DRAWING TITLE:-

TOWER :- SG - 7
 UNIT NO. :- 08(FIRST & SECOND FLOOR)
 TYPOLOGY :- SILVER IV-1095

APPROVED	DRAWN	NORTH ↑
AR. SHIVENDRA YADAV	AR. DEEPAK	
DATE	CHECKED	

- * 1mm - 0.001 m.
- * 1m - 3.28 ft.
- * 1sq.mt - 10.764 sq.ft.
- * lose furniture is not part of offerings.
- * all furniture are only indicative.

For Saya Homes Pvt. Ltd.

Signature
Authorised Signatory