




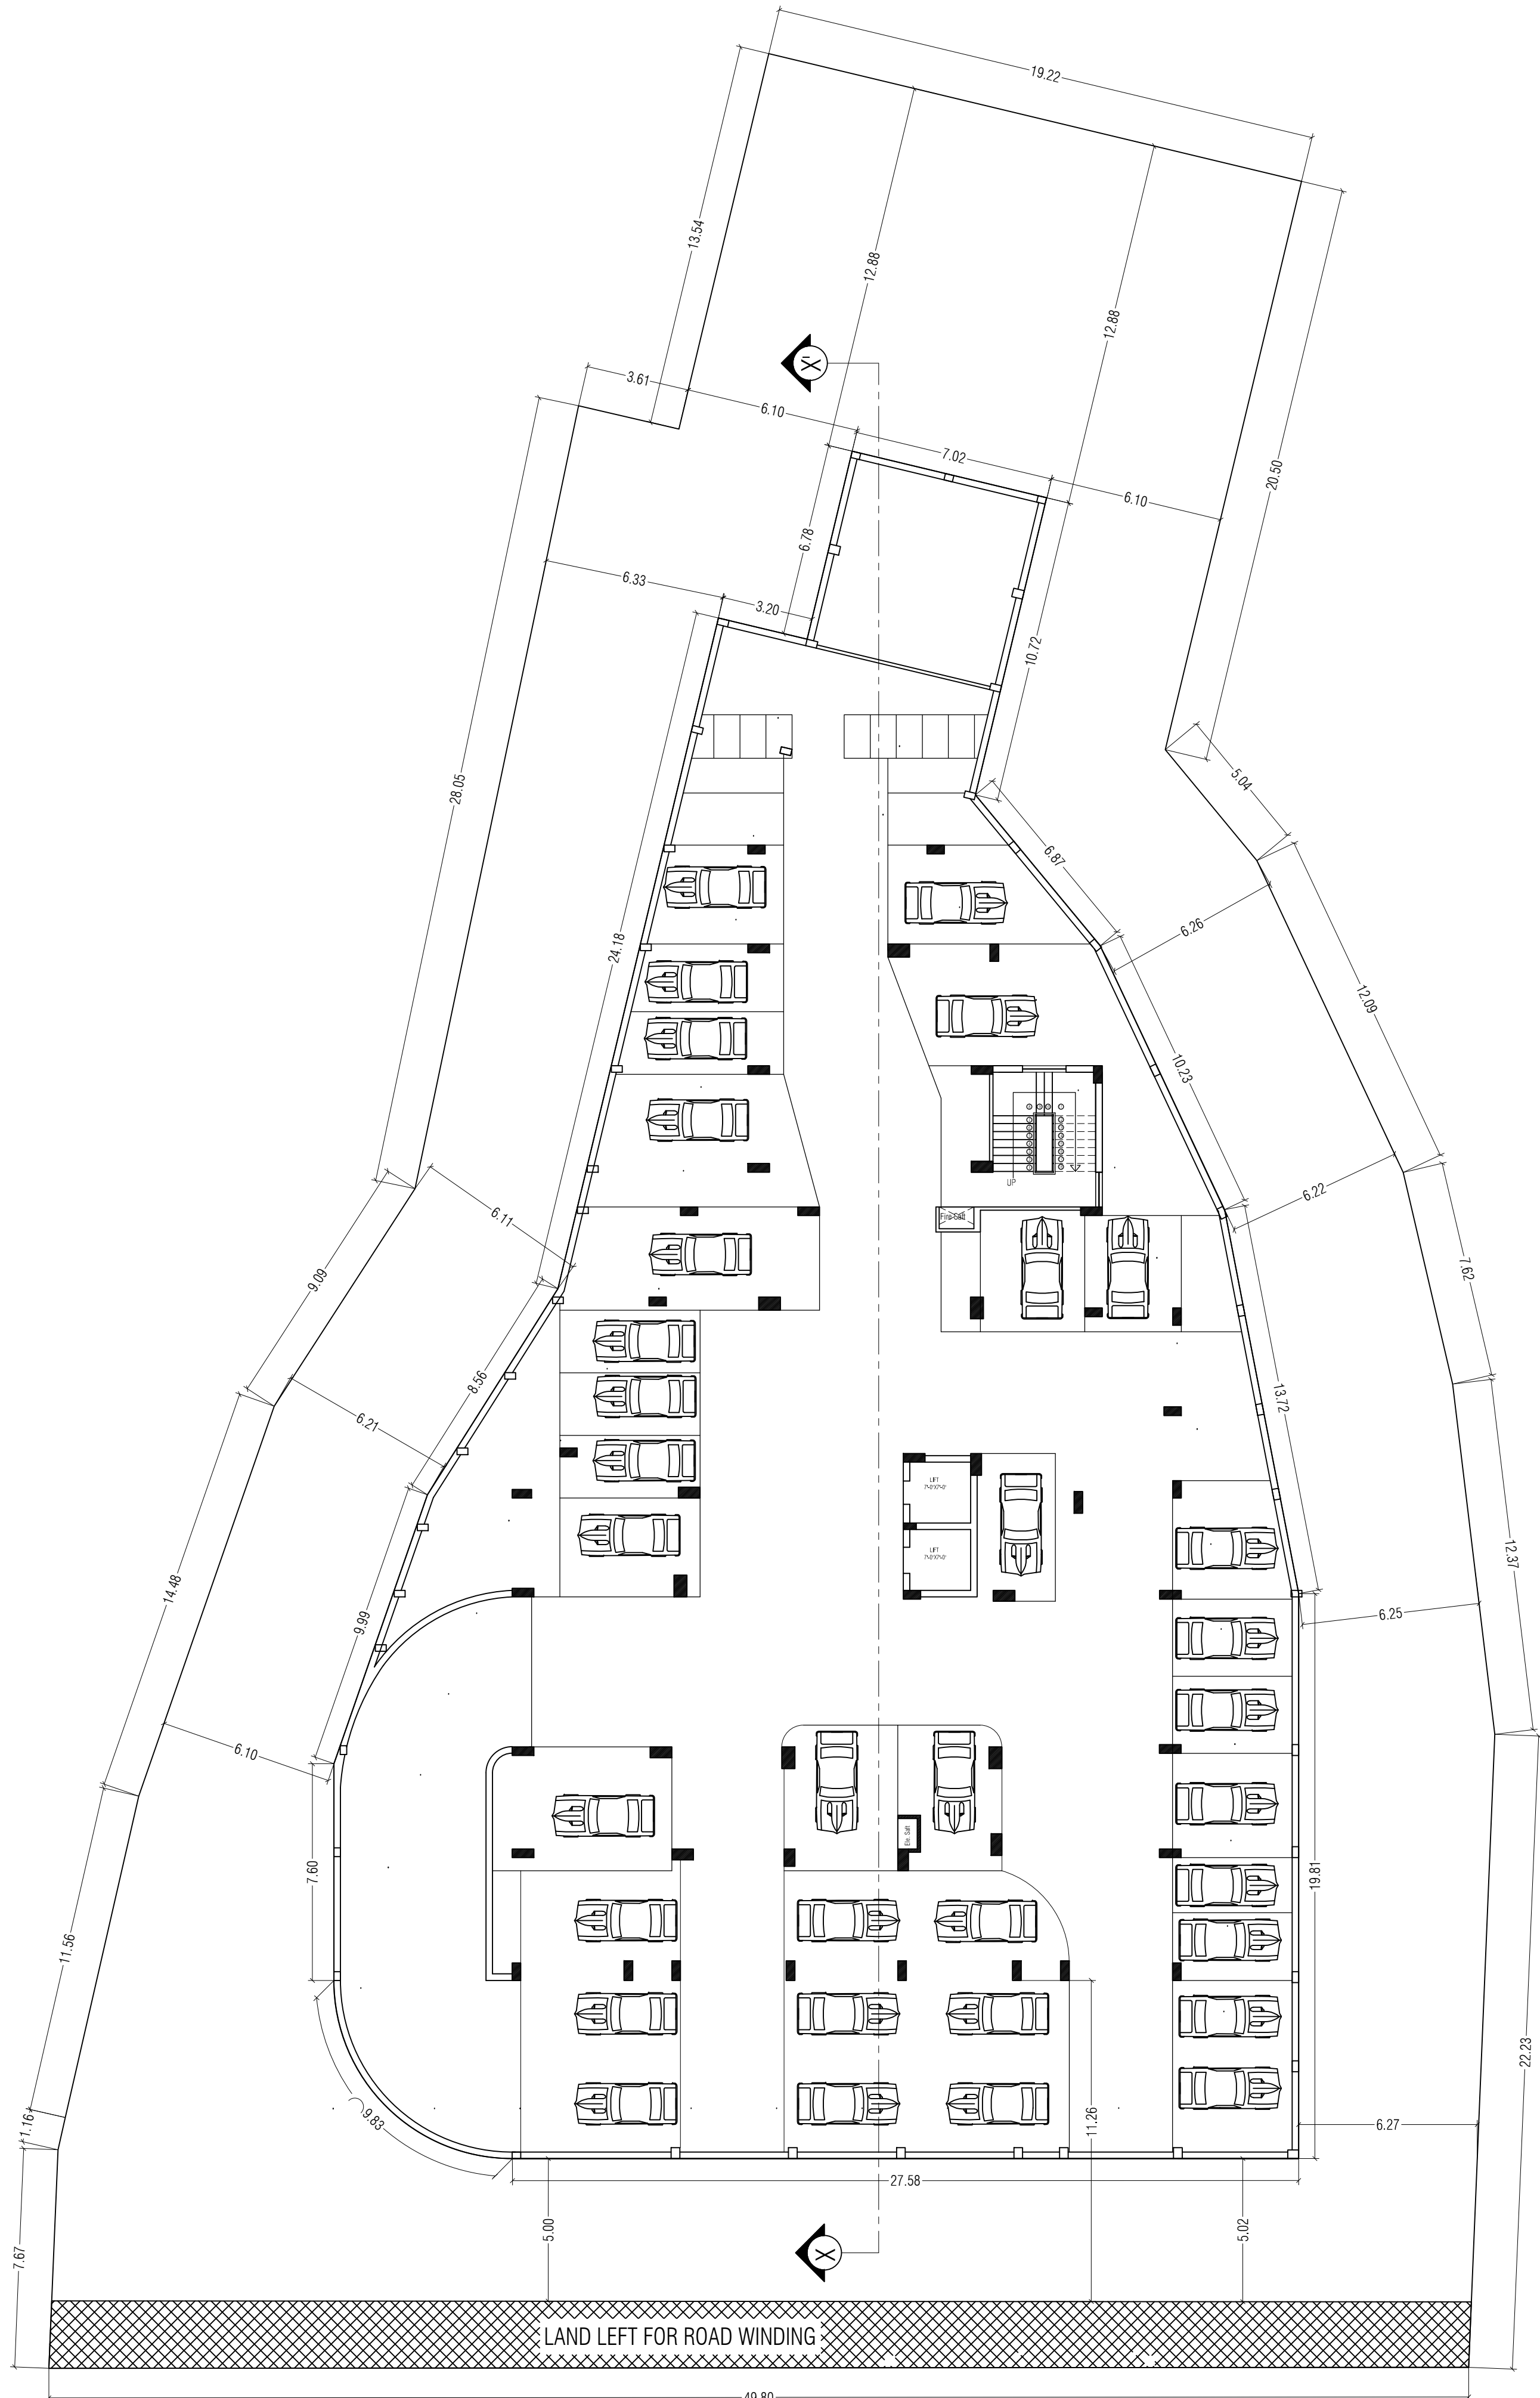

BASEMENT FLOOR PLAN

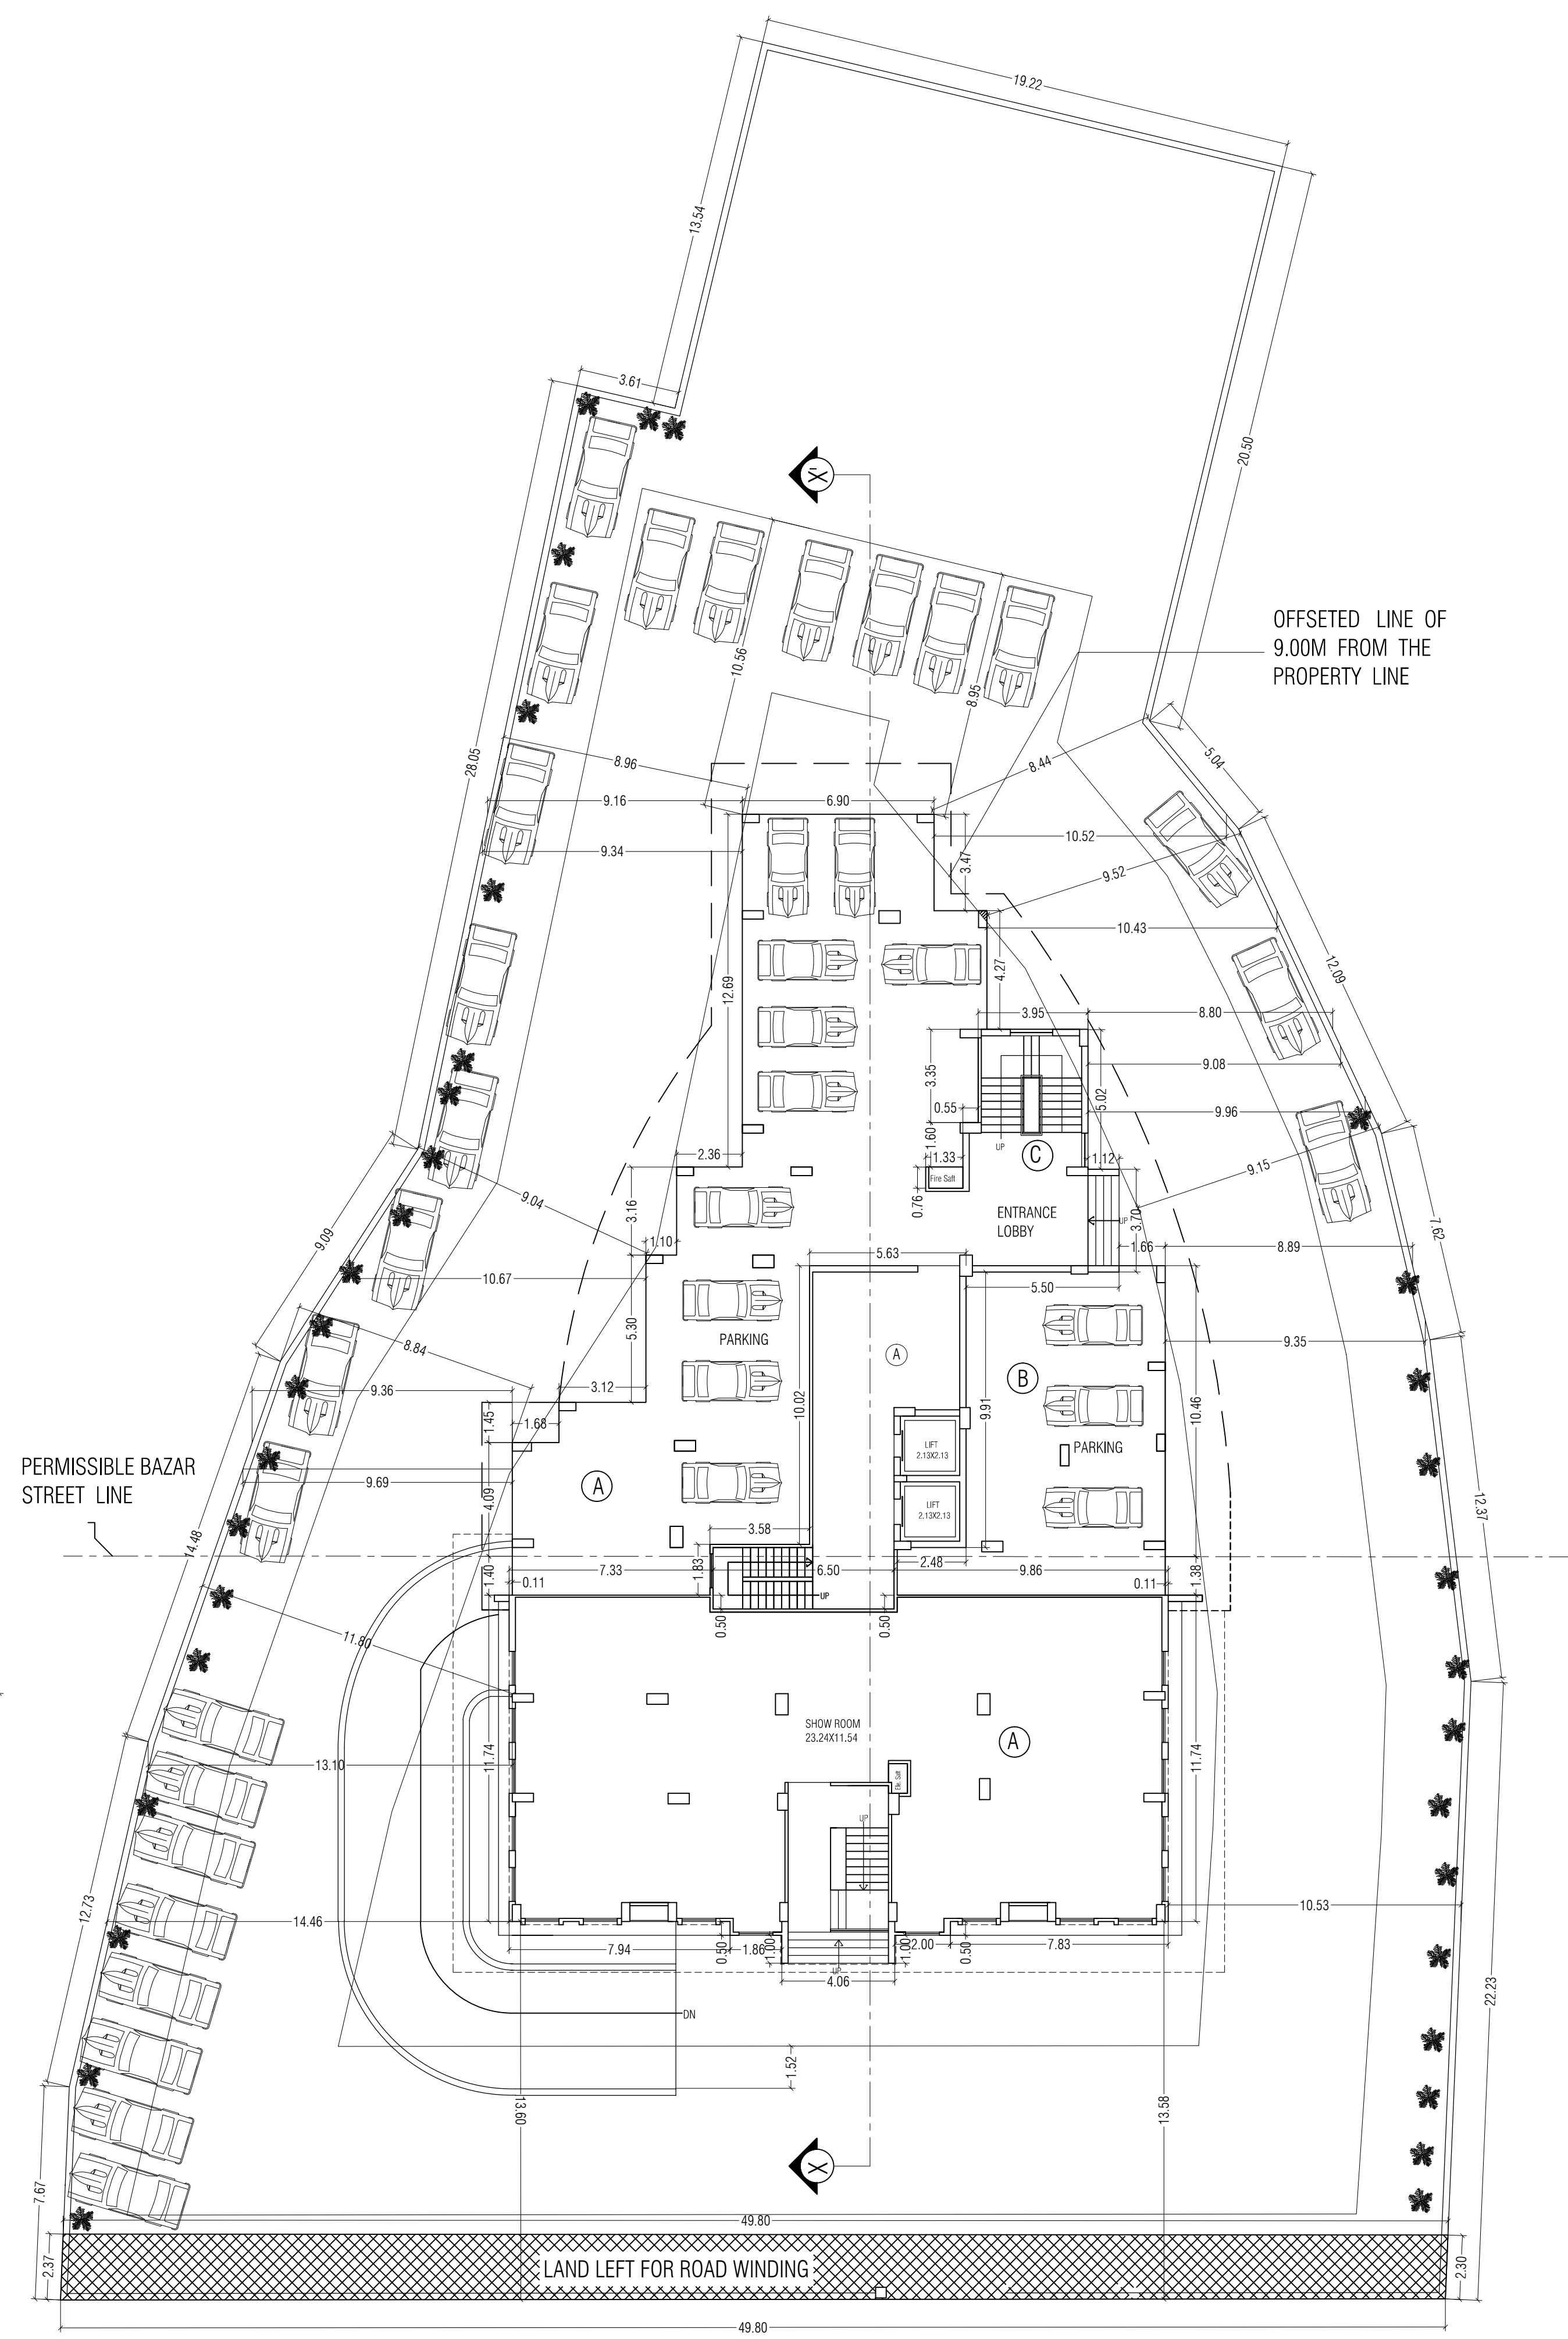

GROUND FLOOR PLAN

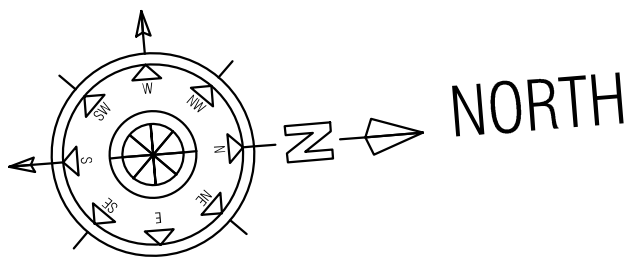


OWNER :-
SRI. UMESH KUMAR , NIRMALKUMAR , VIMAL KUMAR,
ASHOK KUMAR , DISTT. - VARANASI.


GROUP HOUSING BUILDING PLAN OF
S. M. PLOT NO.-49 (PART), 50
(PART),35/2 (PART) & 51/1 (PART)
BEARING PREMISES NO.-C-32/9
-1,C32/9C-1 , C.32/9A& C32/10.
MAUZA-HABIBPURA WARD - PARGANA- DEHAT
AMANAT DISTT. VARANASI

BUILDER,S :-
SIDDHEE VINAYAK INFRA HOME PVT. LTD.
DIRECTOR ,GOVIND KEJRIWAL, S/O LATE MOTI RAM
KEJRIWAL
R/O B. 28/7 , NEAR MANAS MANDIR ,DURGAKUND,
DISTT.-VNS


OWNER SIG. :- ENGINEER SIG. :-

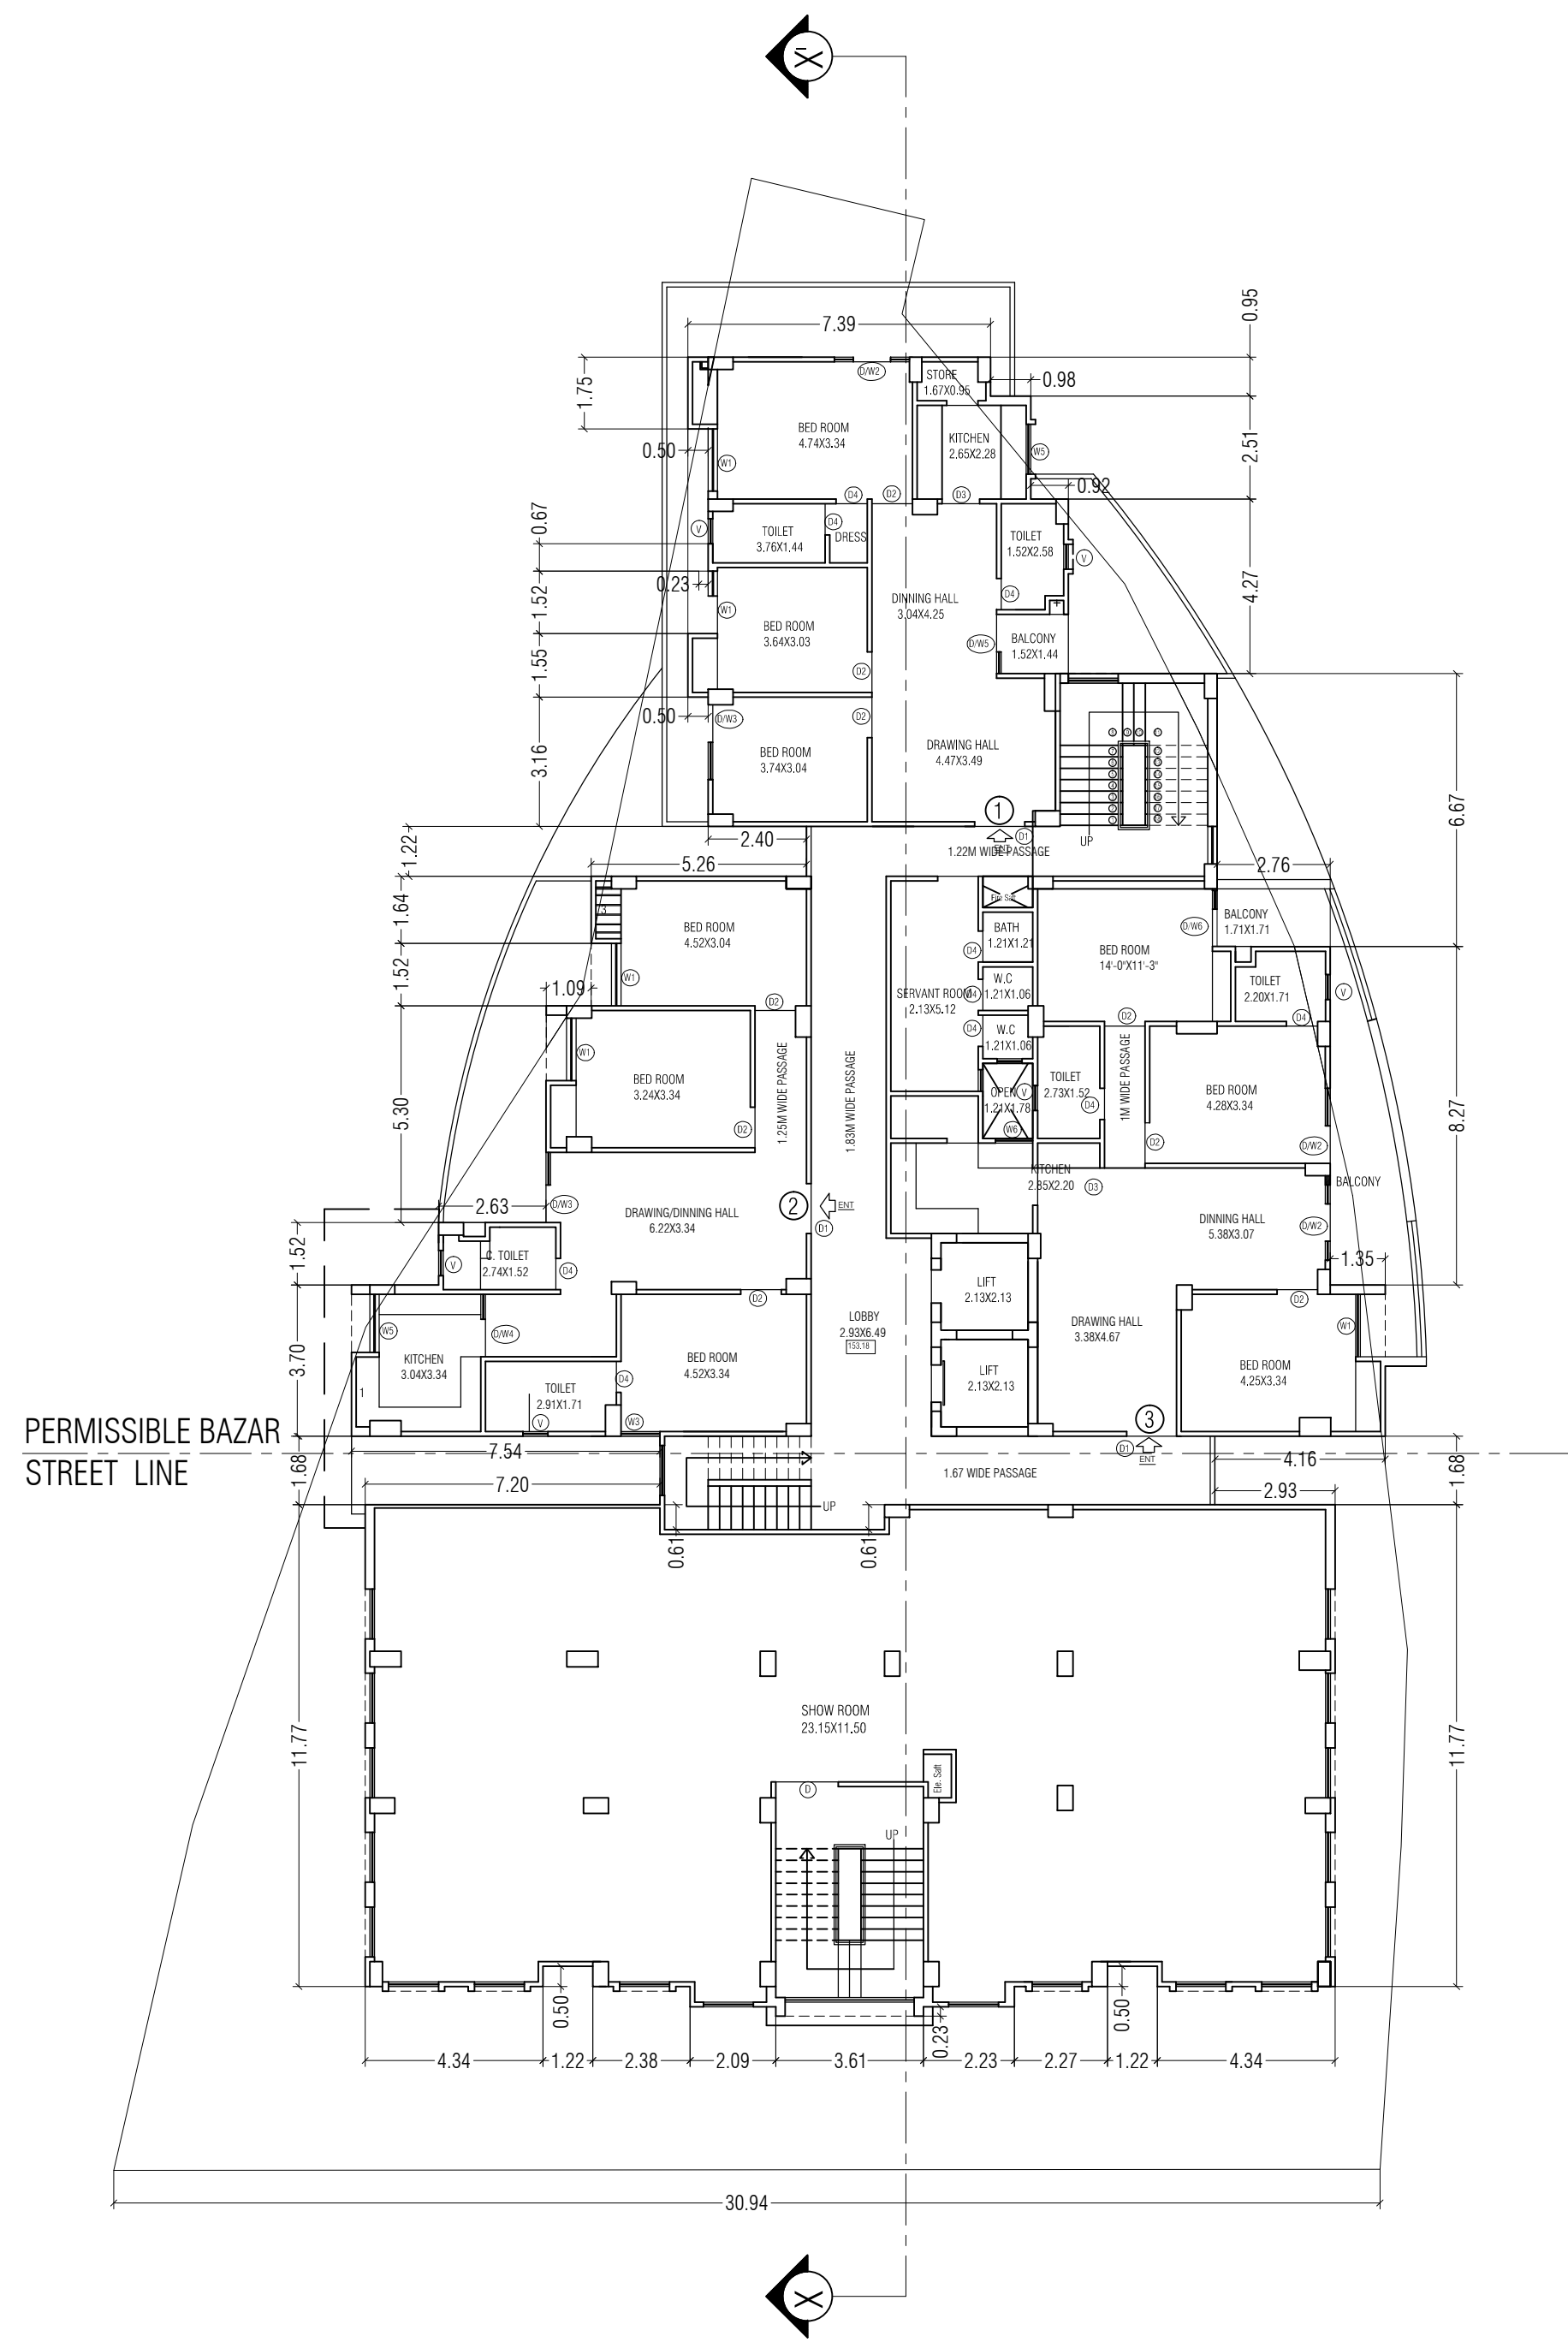


FIRST FLOOR PLAN

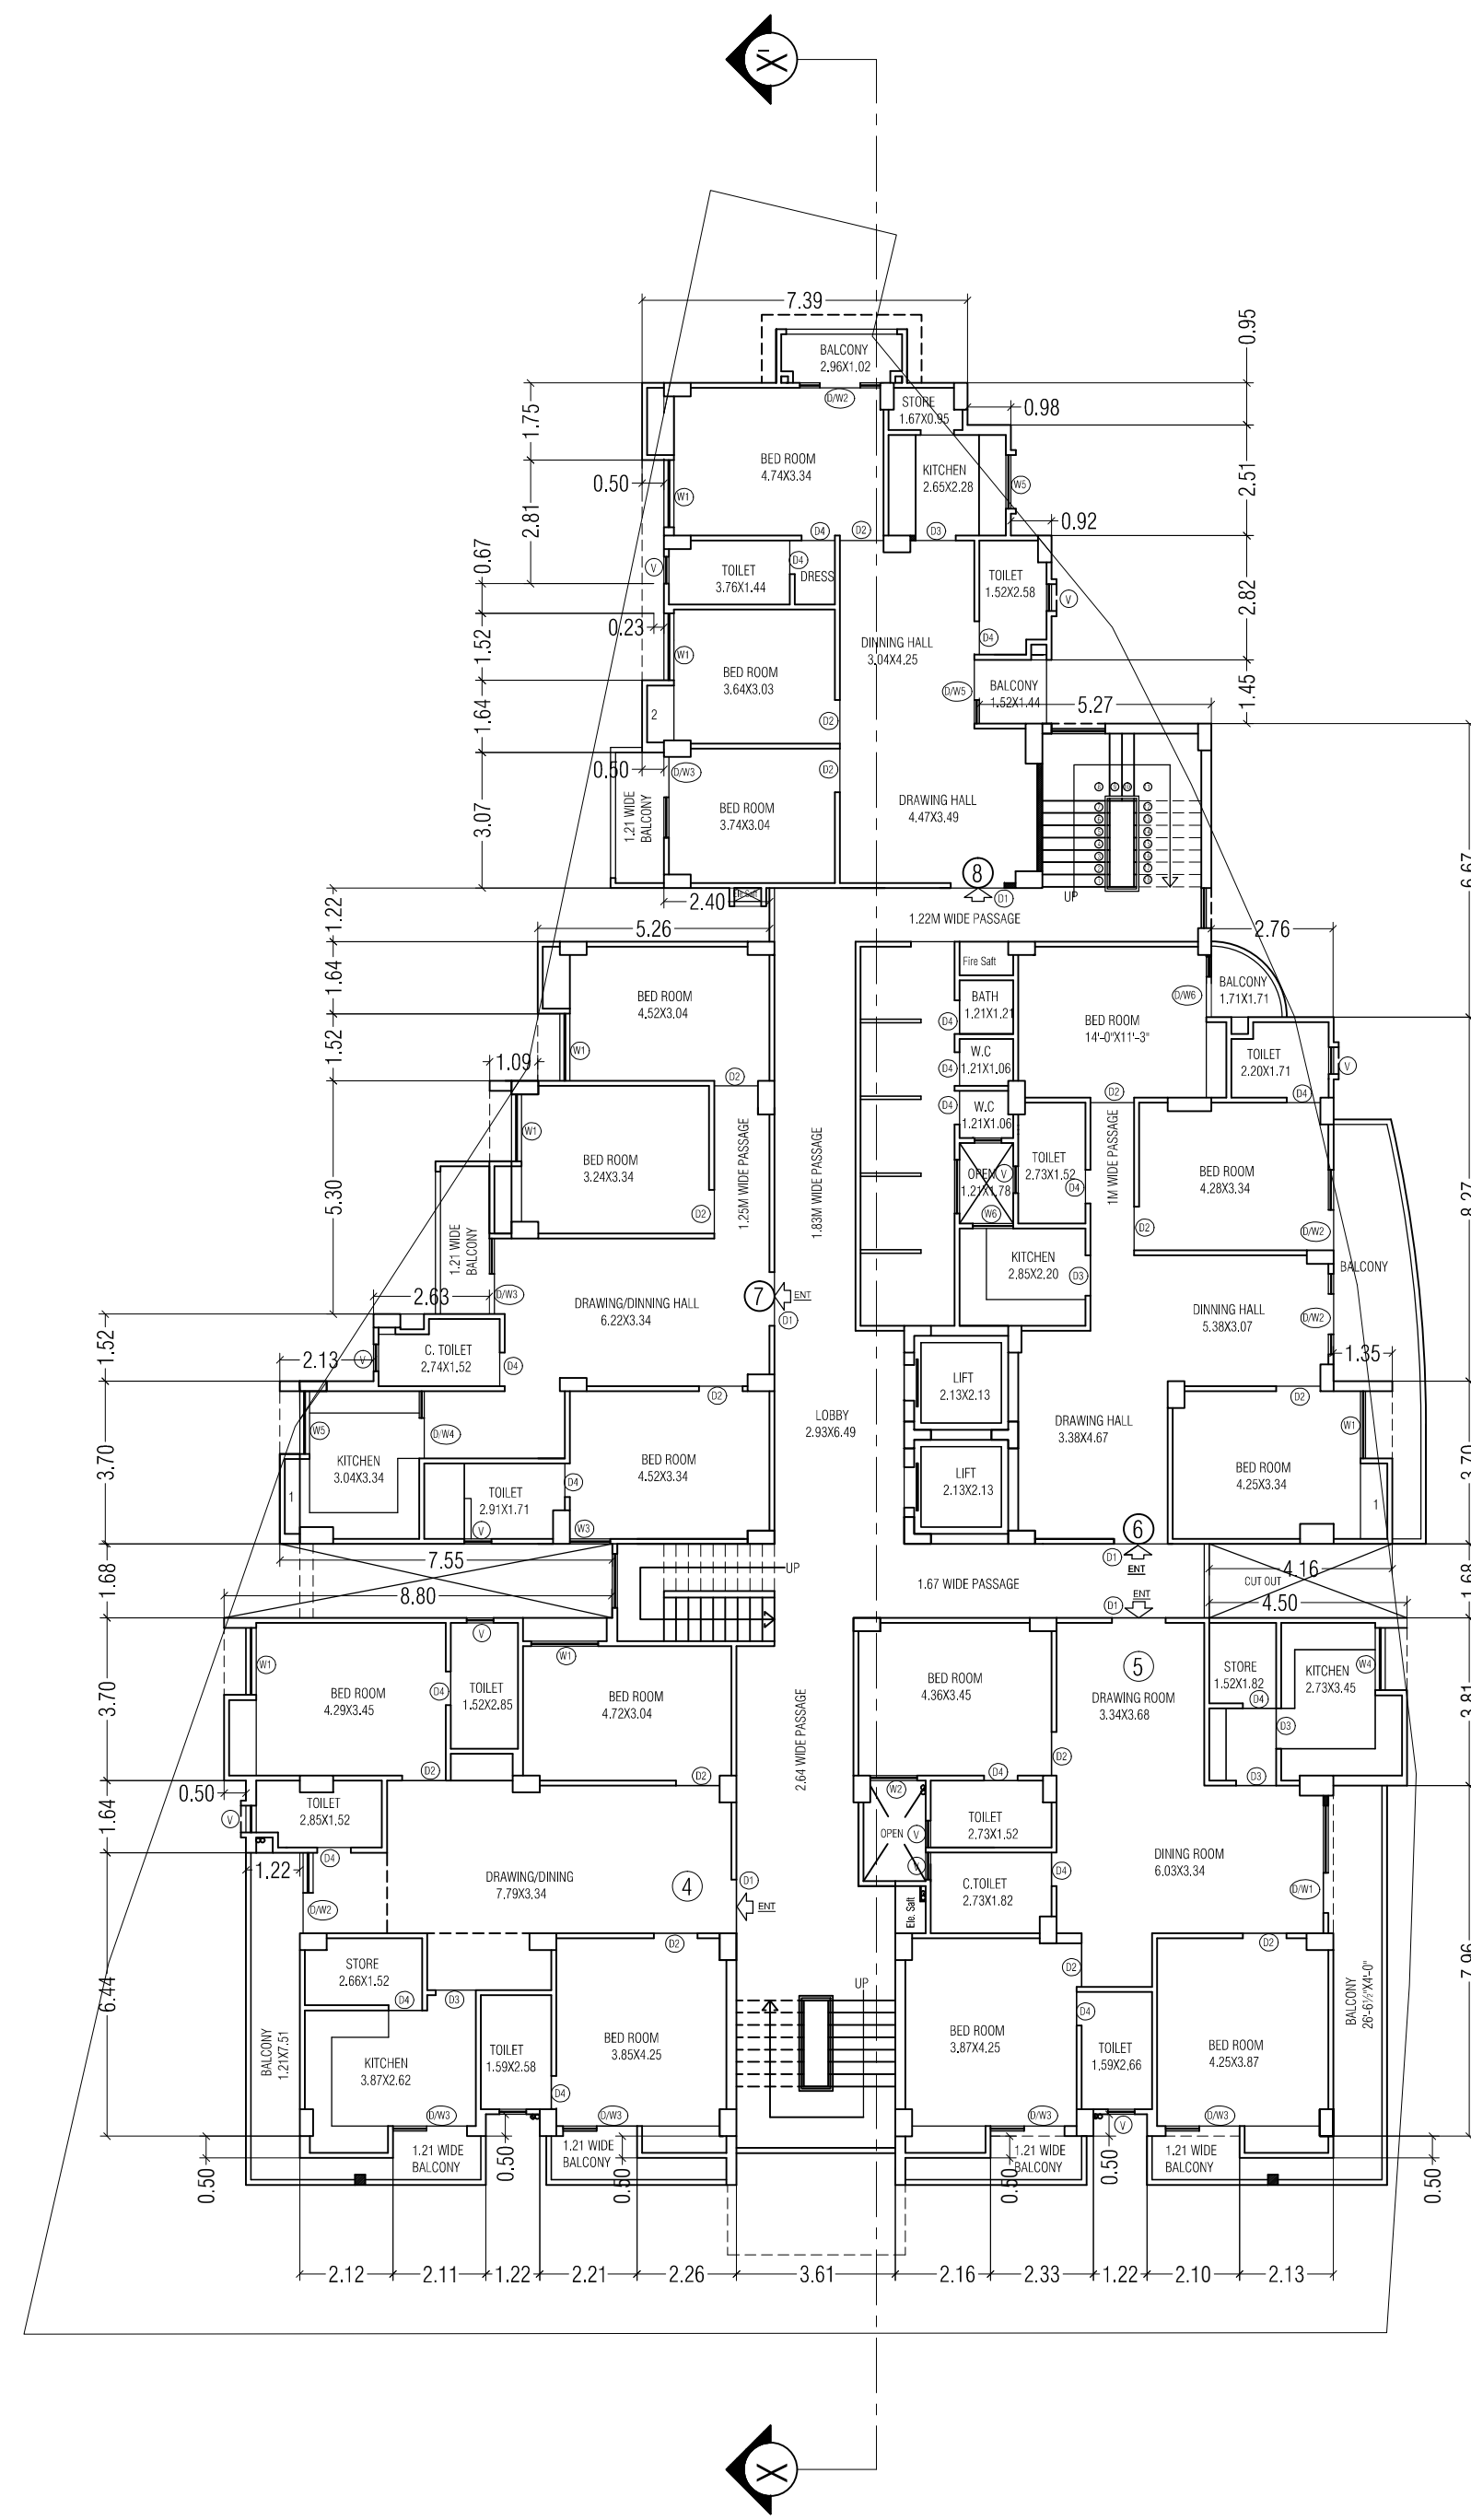

SECOND FLOOR PLAN

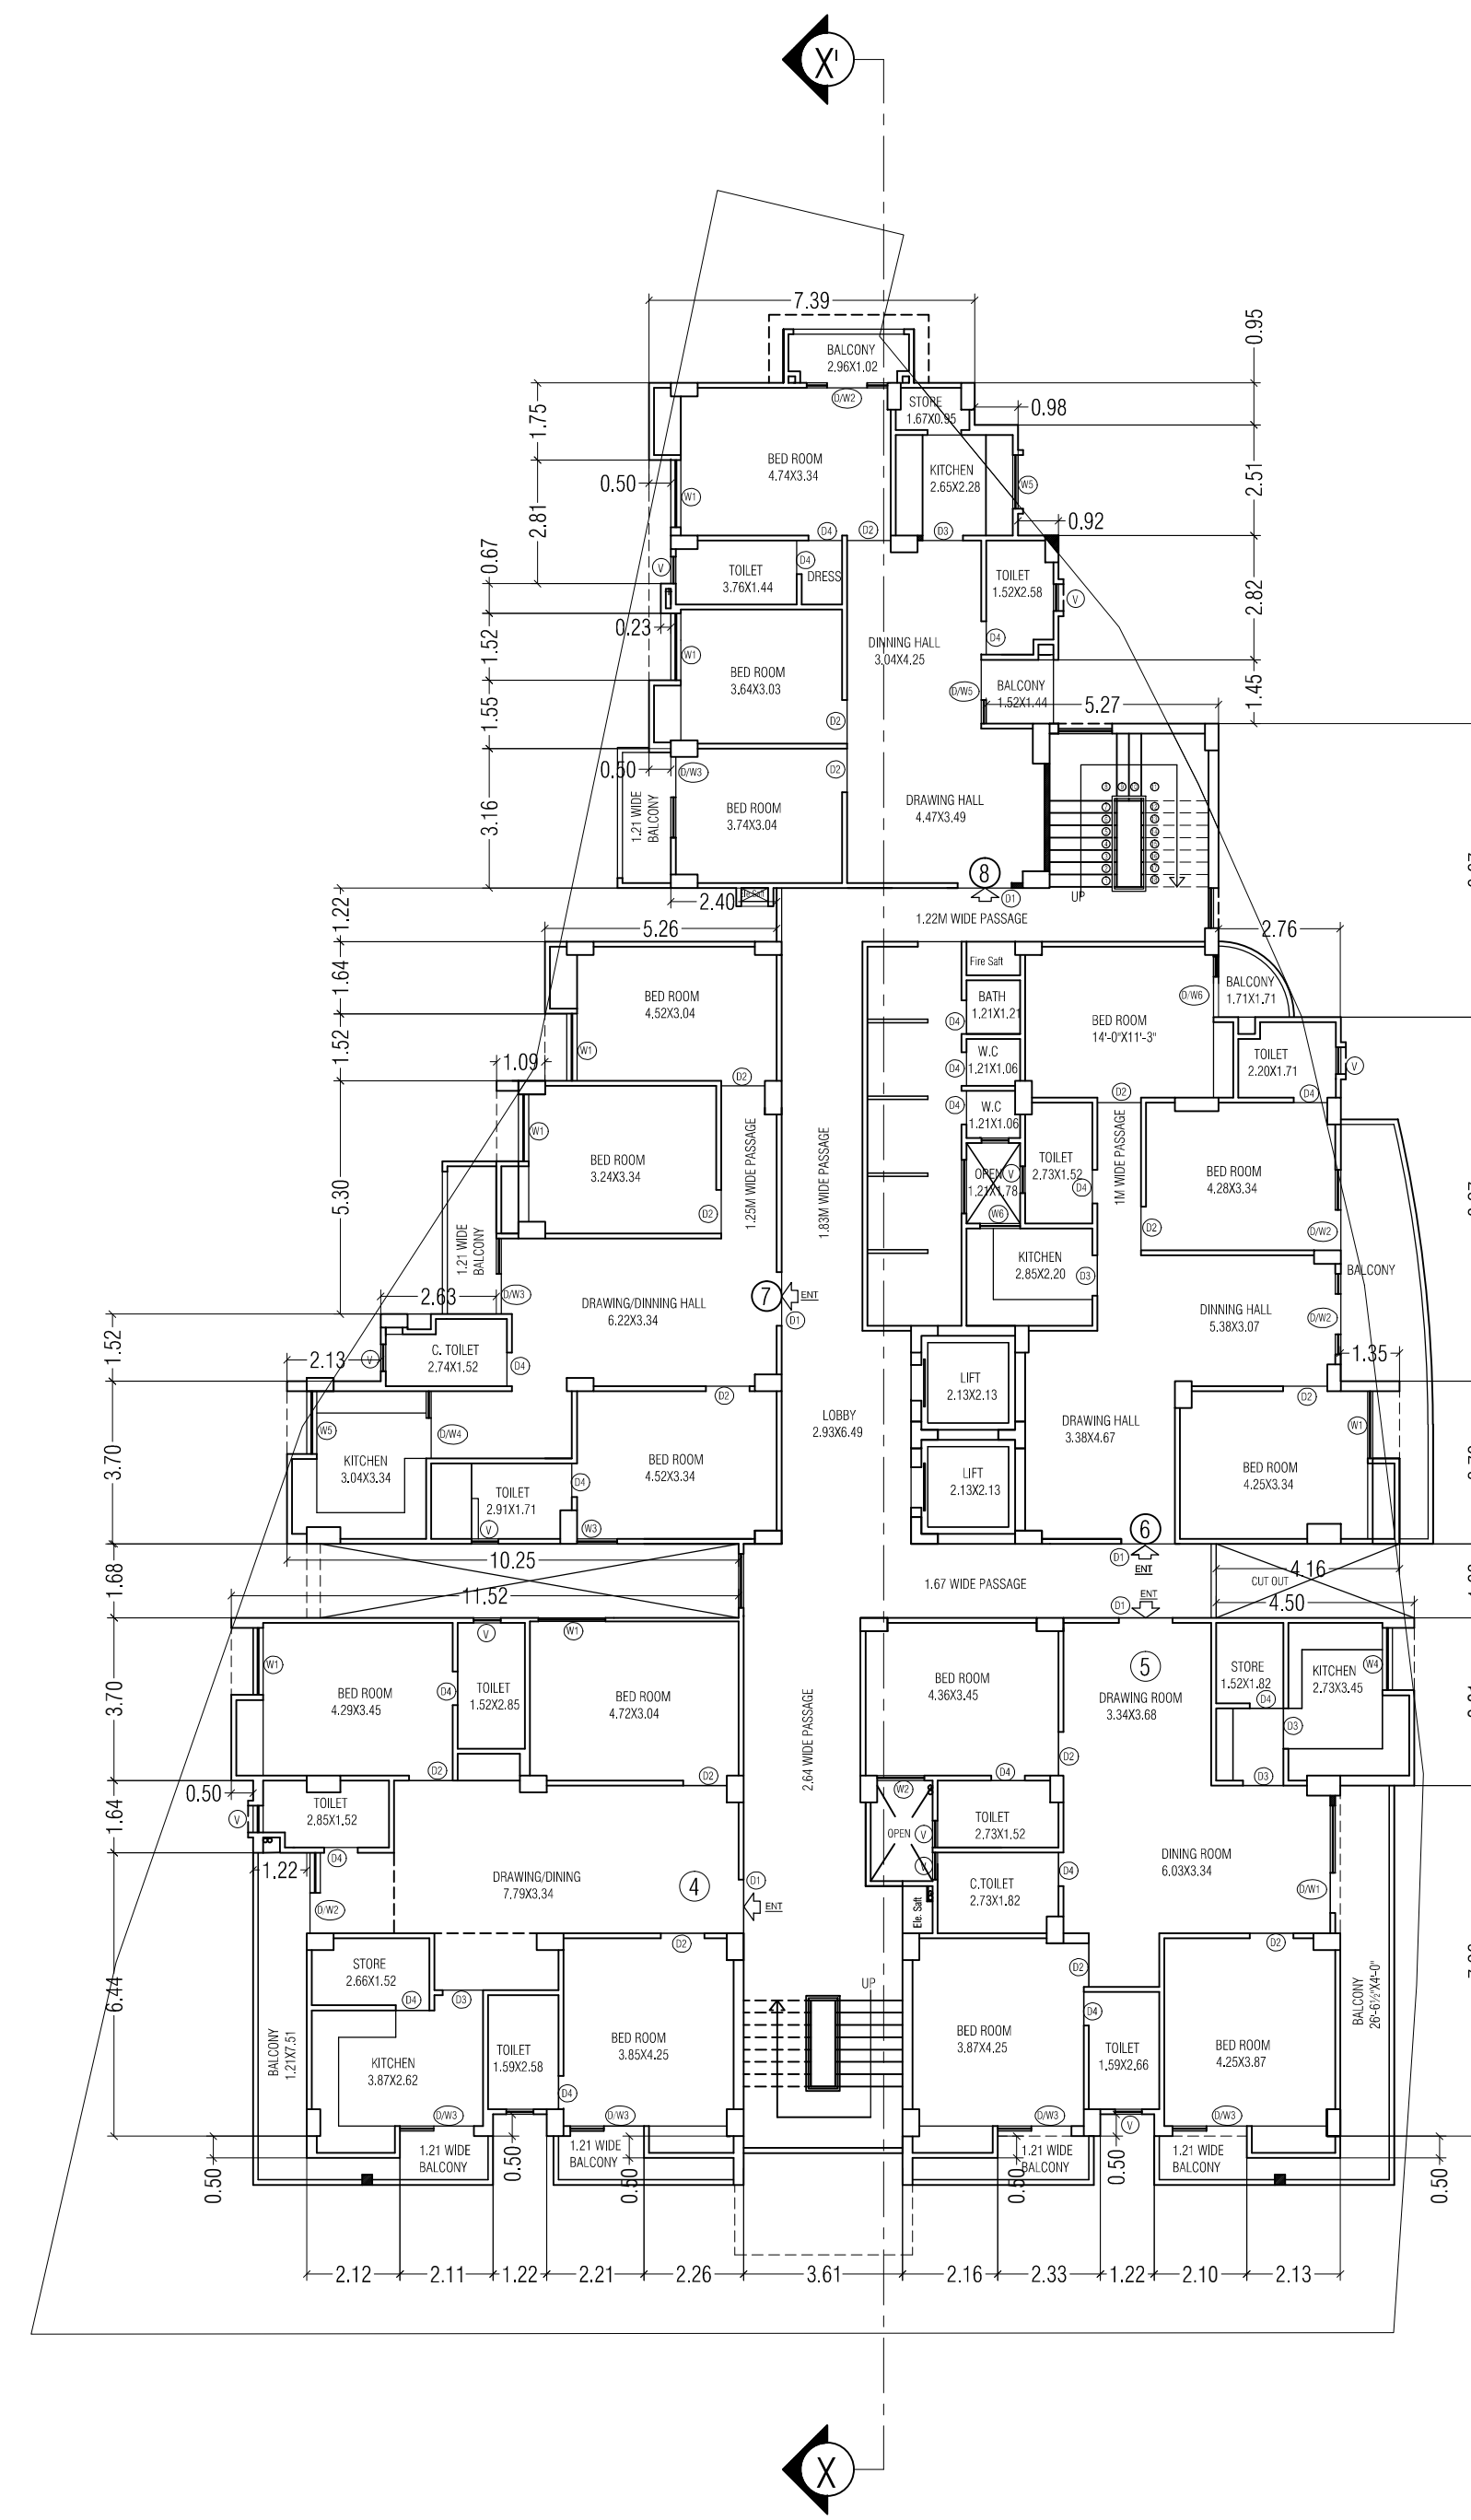

THIRD TO TENTH FLOOR PLAN

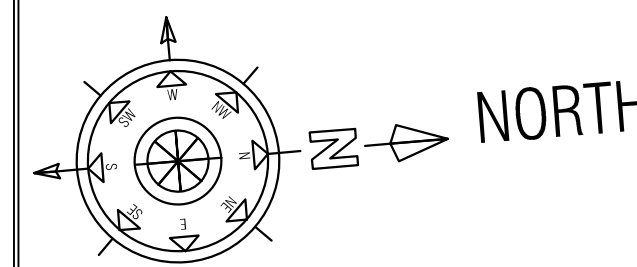


OWNER :-
SRI. UMESH KUMAR , NIRMALKUMAR , VIMAL KUMAR,
ASHOK KUMAR , DISTT. - VARANASI.

GROUP HOUSING BUILDING PLAN OF
S. M. PLOT NO. -49 (PART), 50
(PART),35/2 (PART) & 51/1 (PART)
BEARING PREMISES NO.-C-32/9
-1,C32/9C-1 , C.32/9A& C32/10.
MAUZA-HABIBPURA WARD - PARGANA- DEHAT
AMANAT DISTT. VARANASI


BUILDER,S :-
SIDDHEE VINAYAK INFRA HOME PVT. LTD.
DIRECTOR ,GOVIND KEJRIWAL ,S/O LATE MOTI RAM
KEJRIWAL
R/O B. 28/7 , NEAR MANAS MANDIR ,DURGAKUND,
DISTT.-VNS

OWNER SIG. :-


ENGINEER SIG. :-

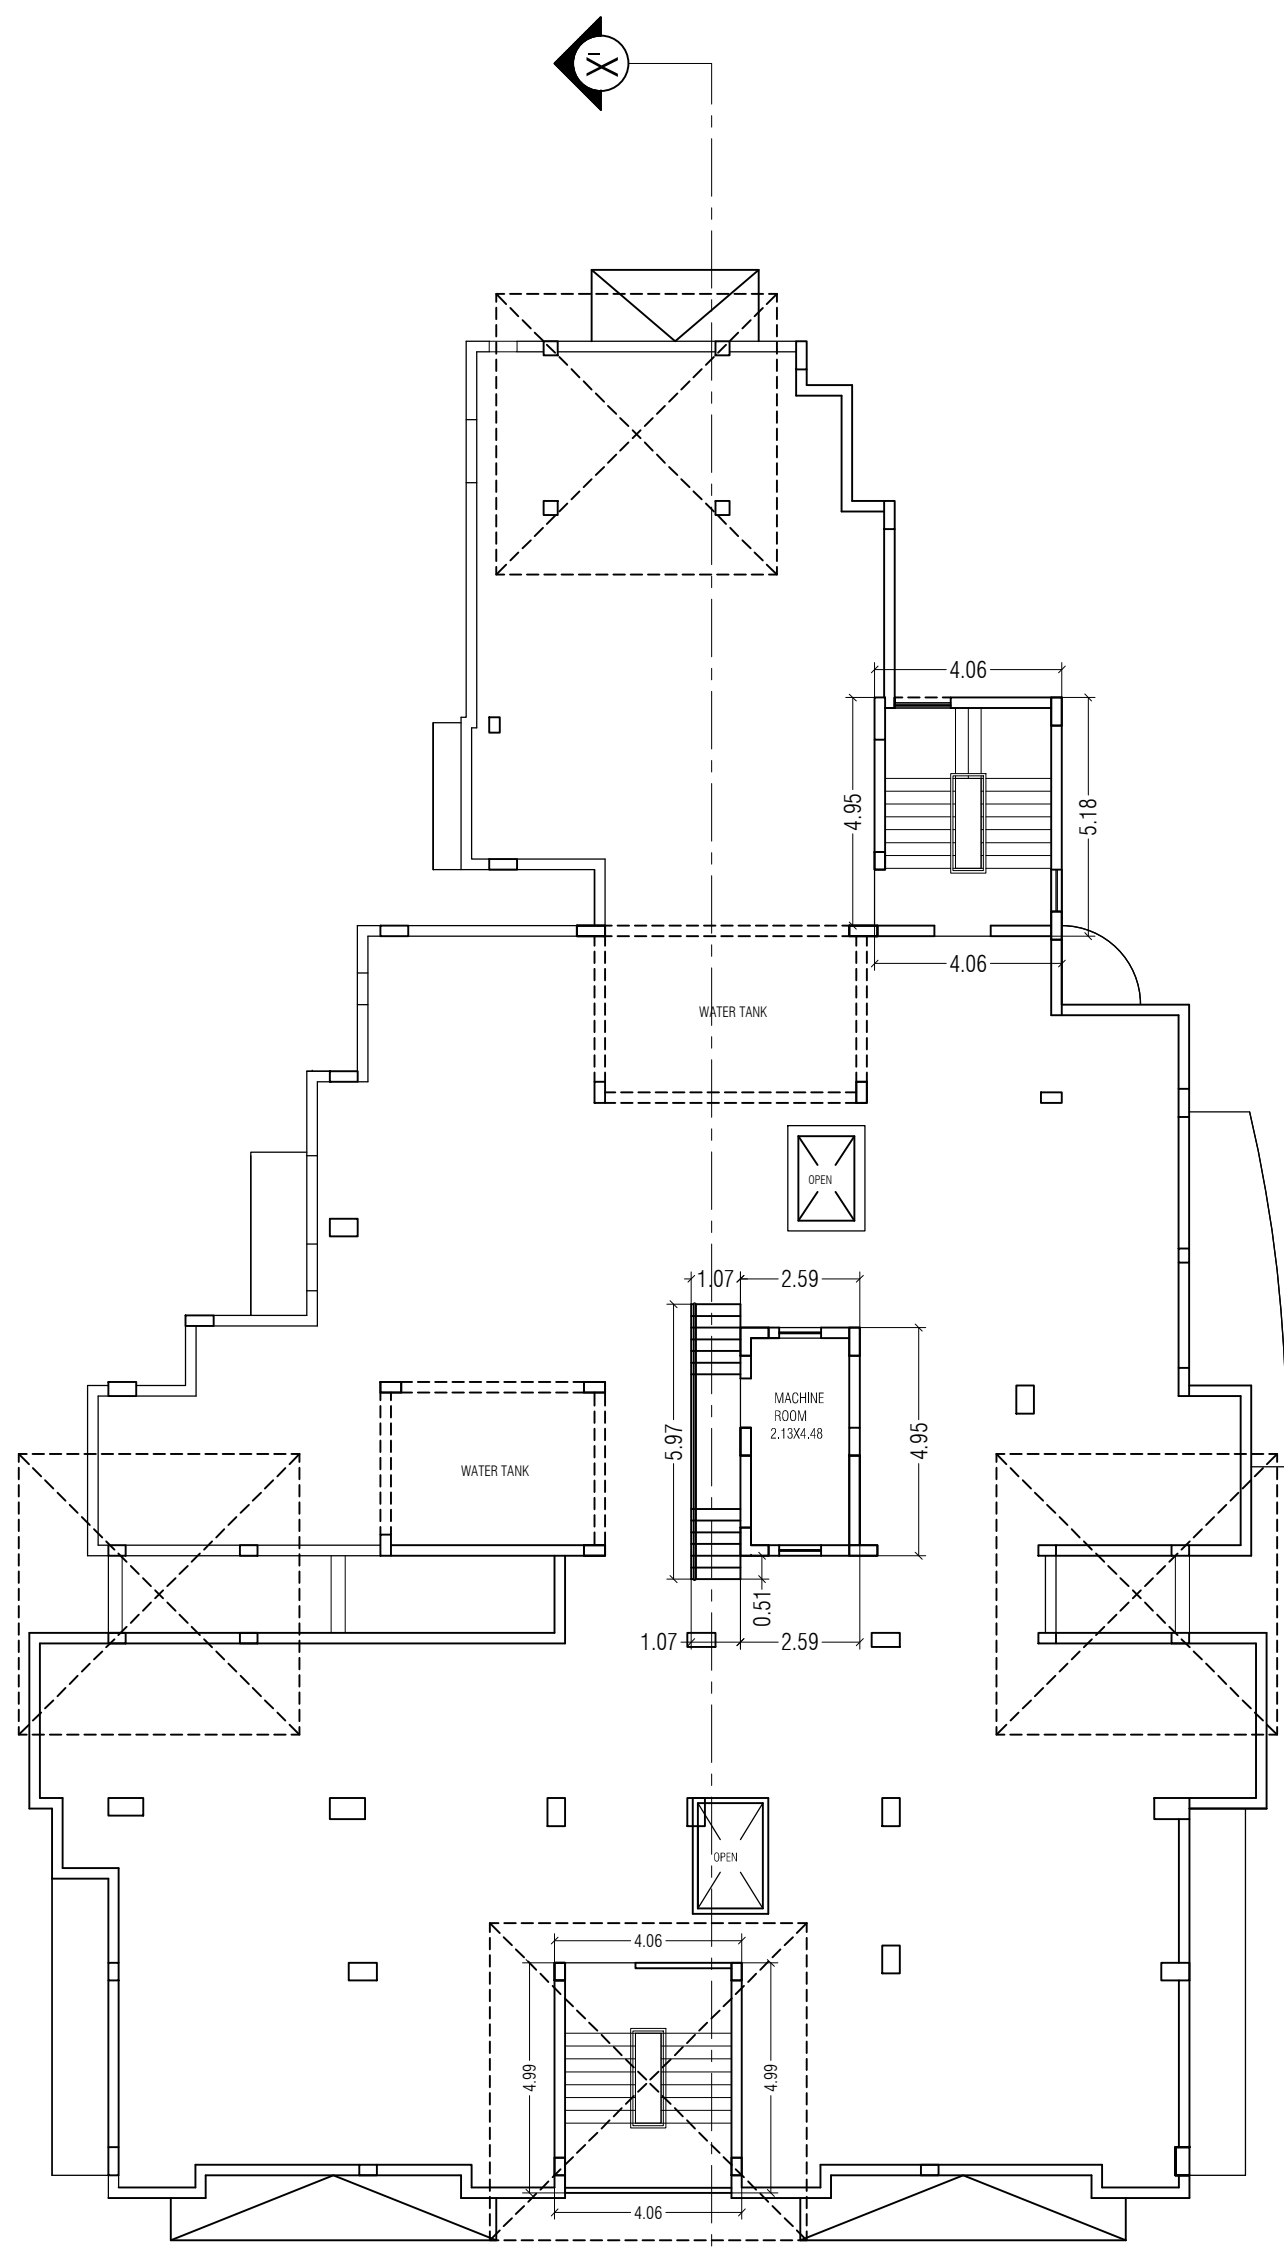

TERRACE FLOOR PLAN

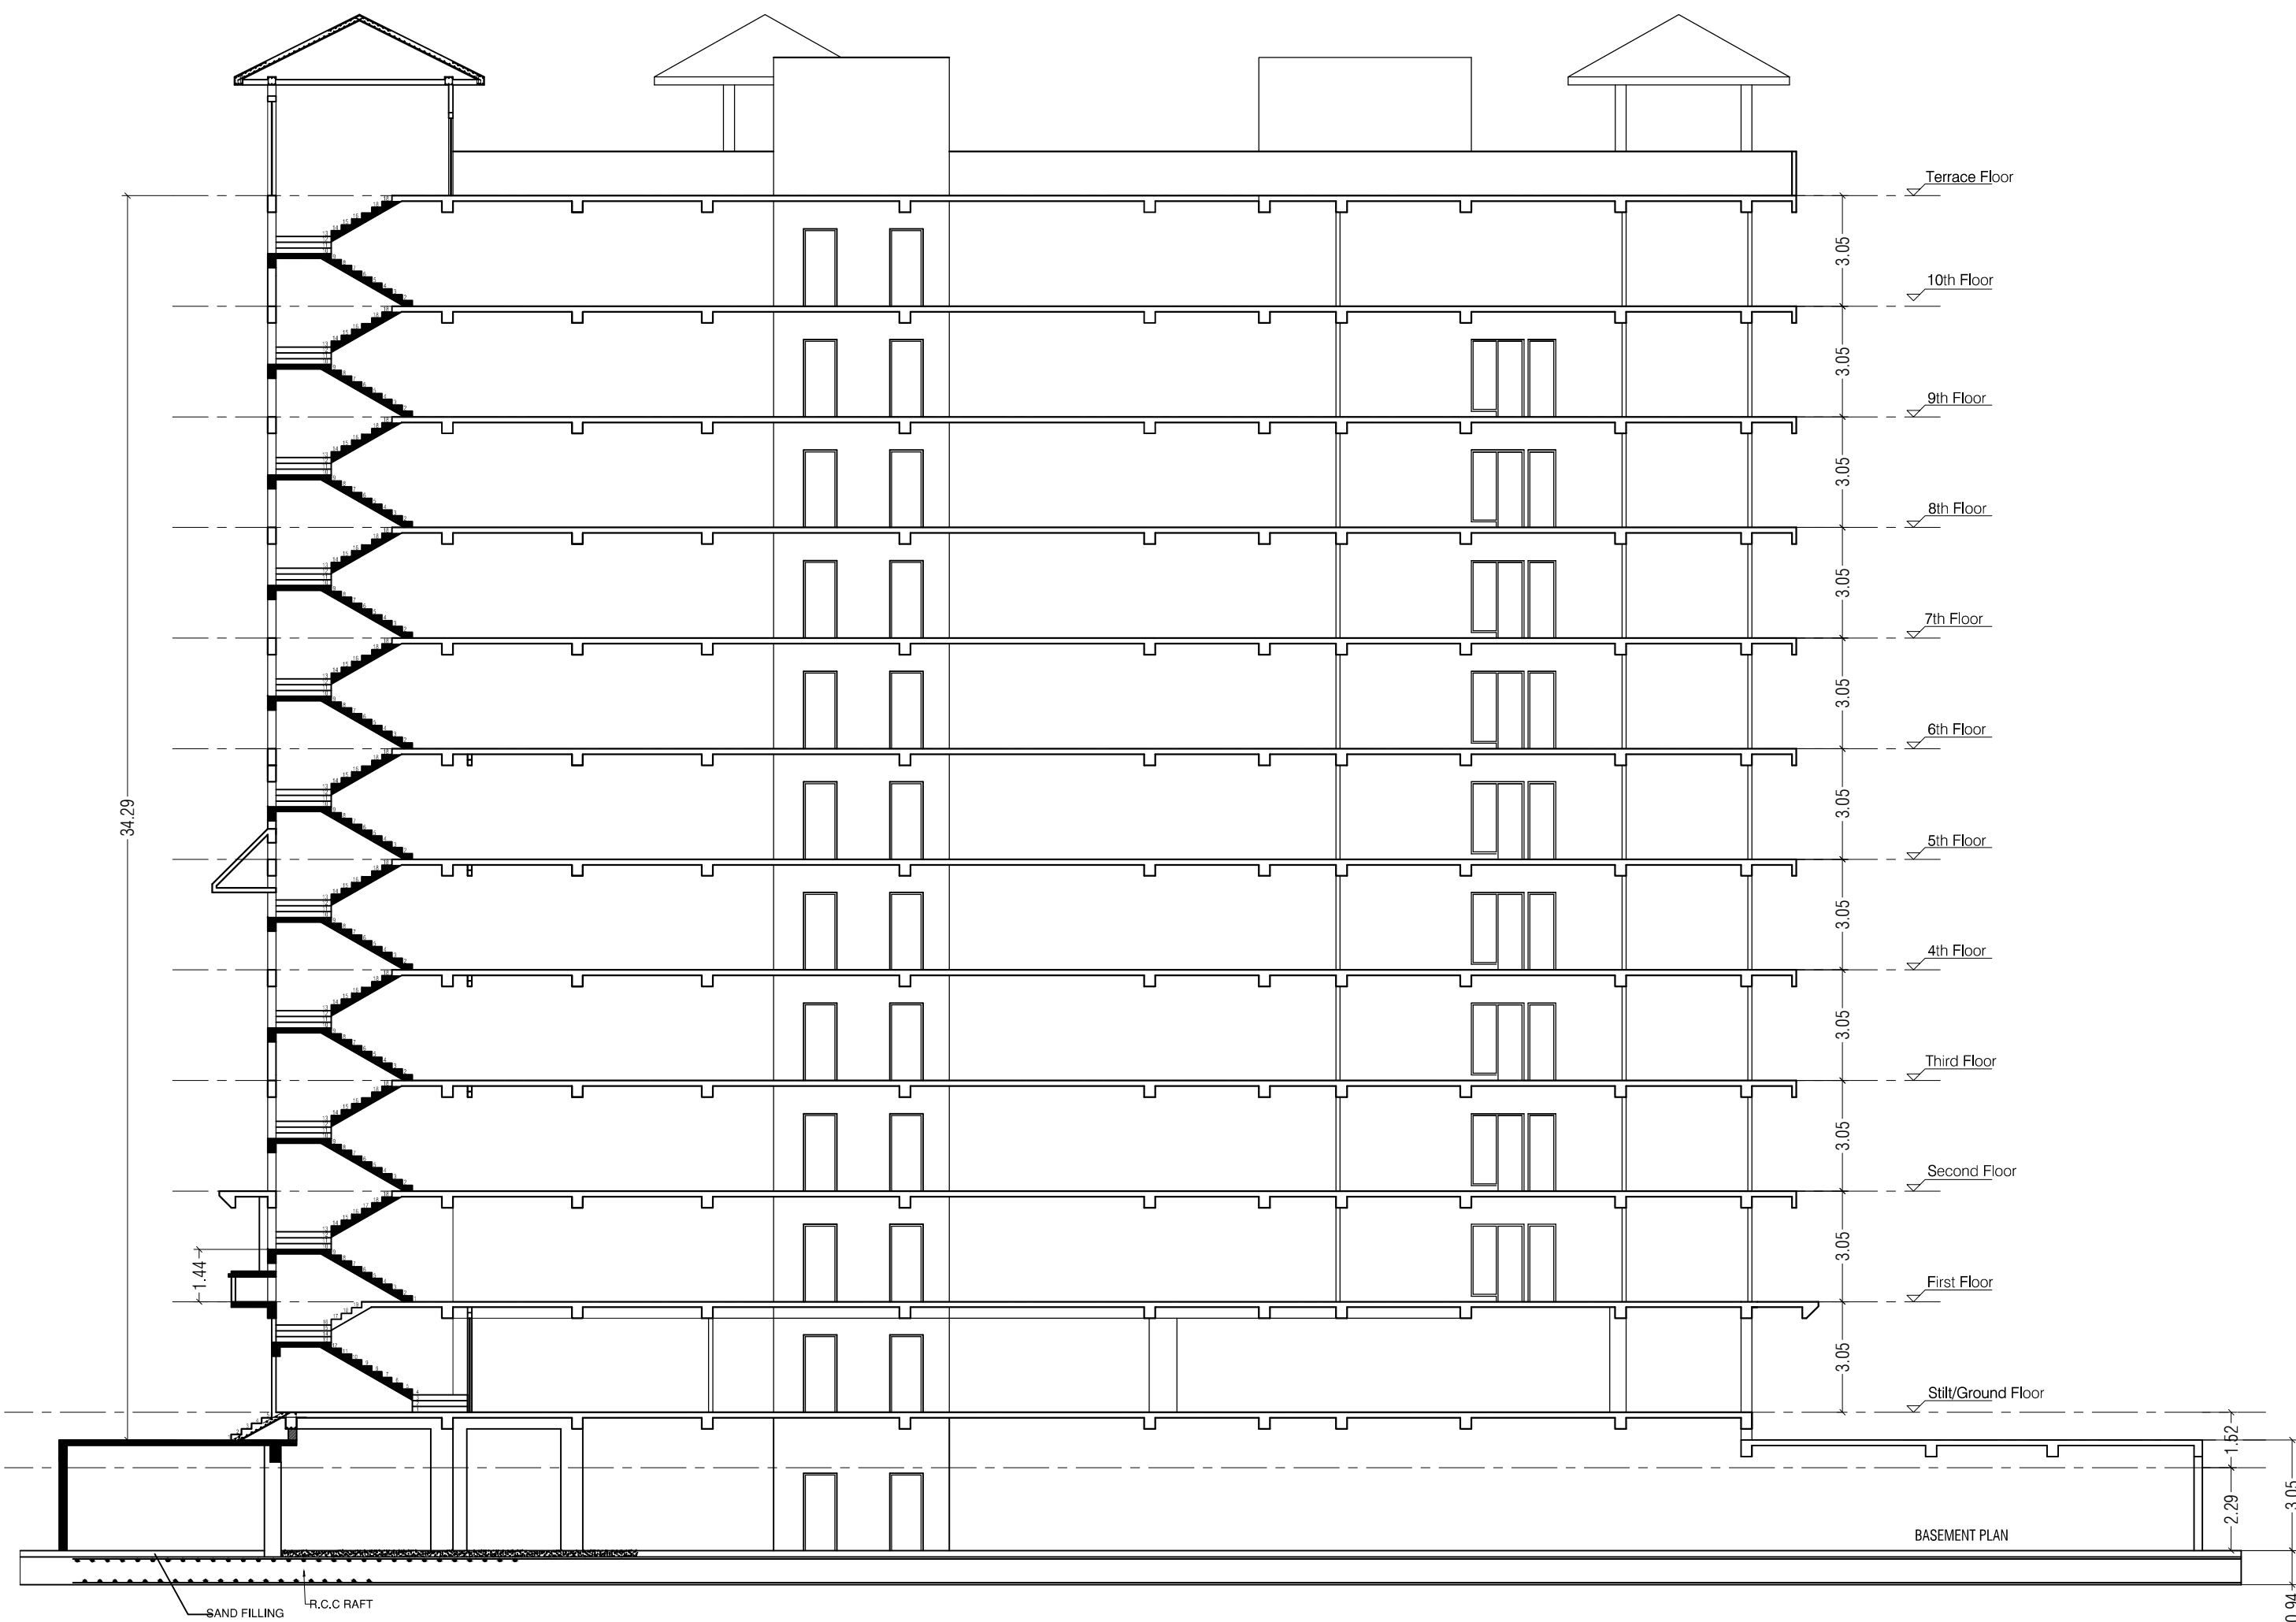

SECTION AT-X-X'

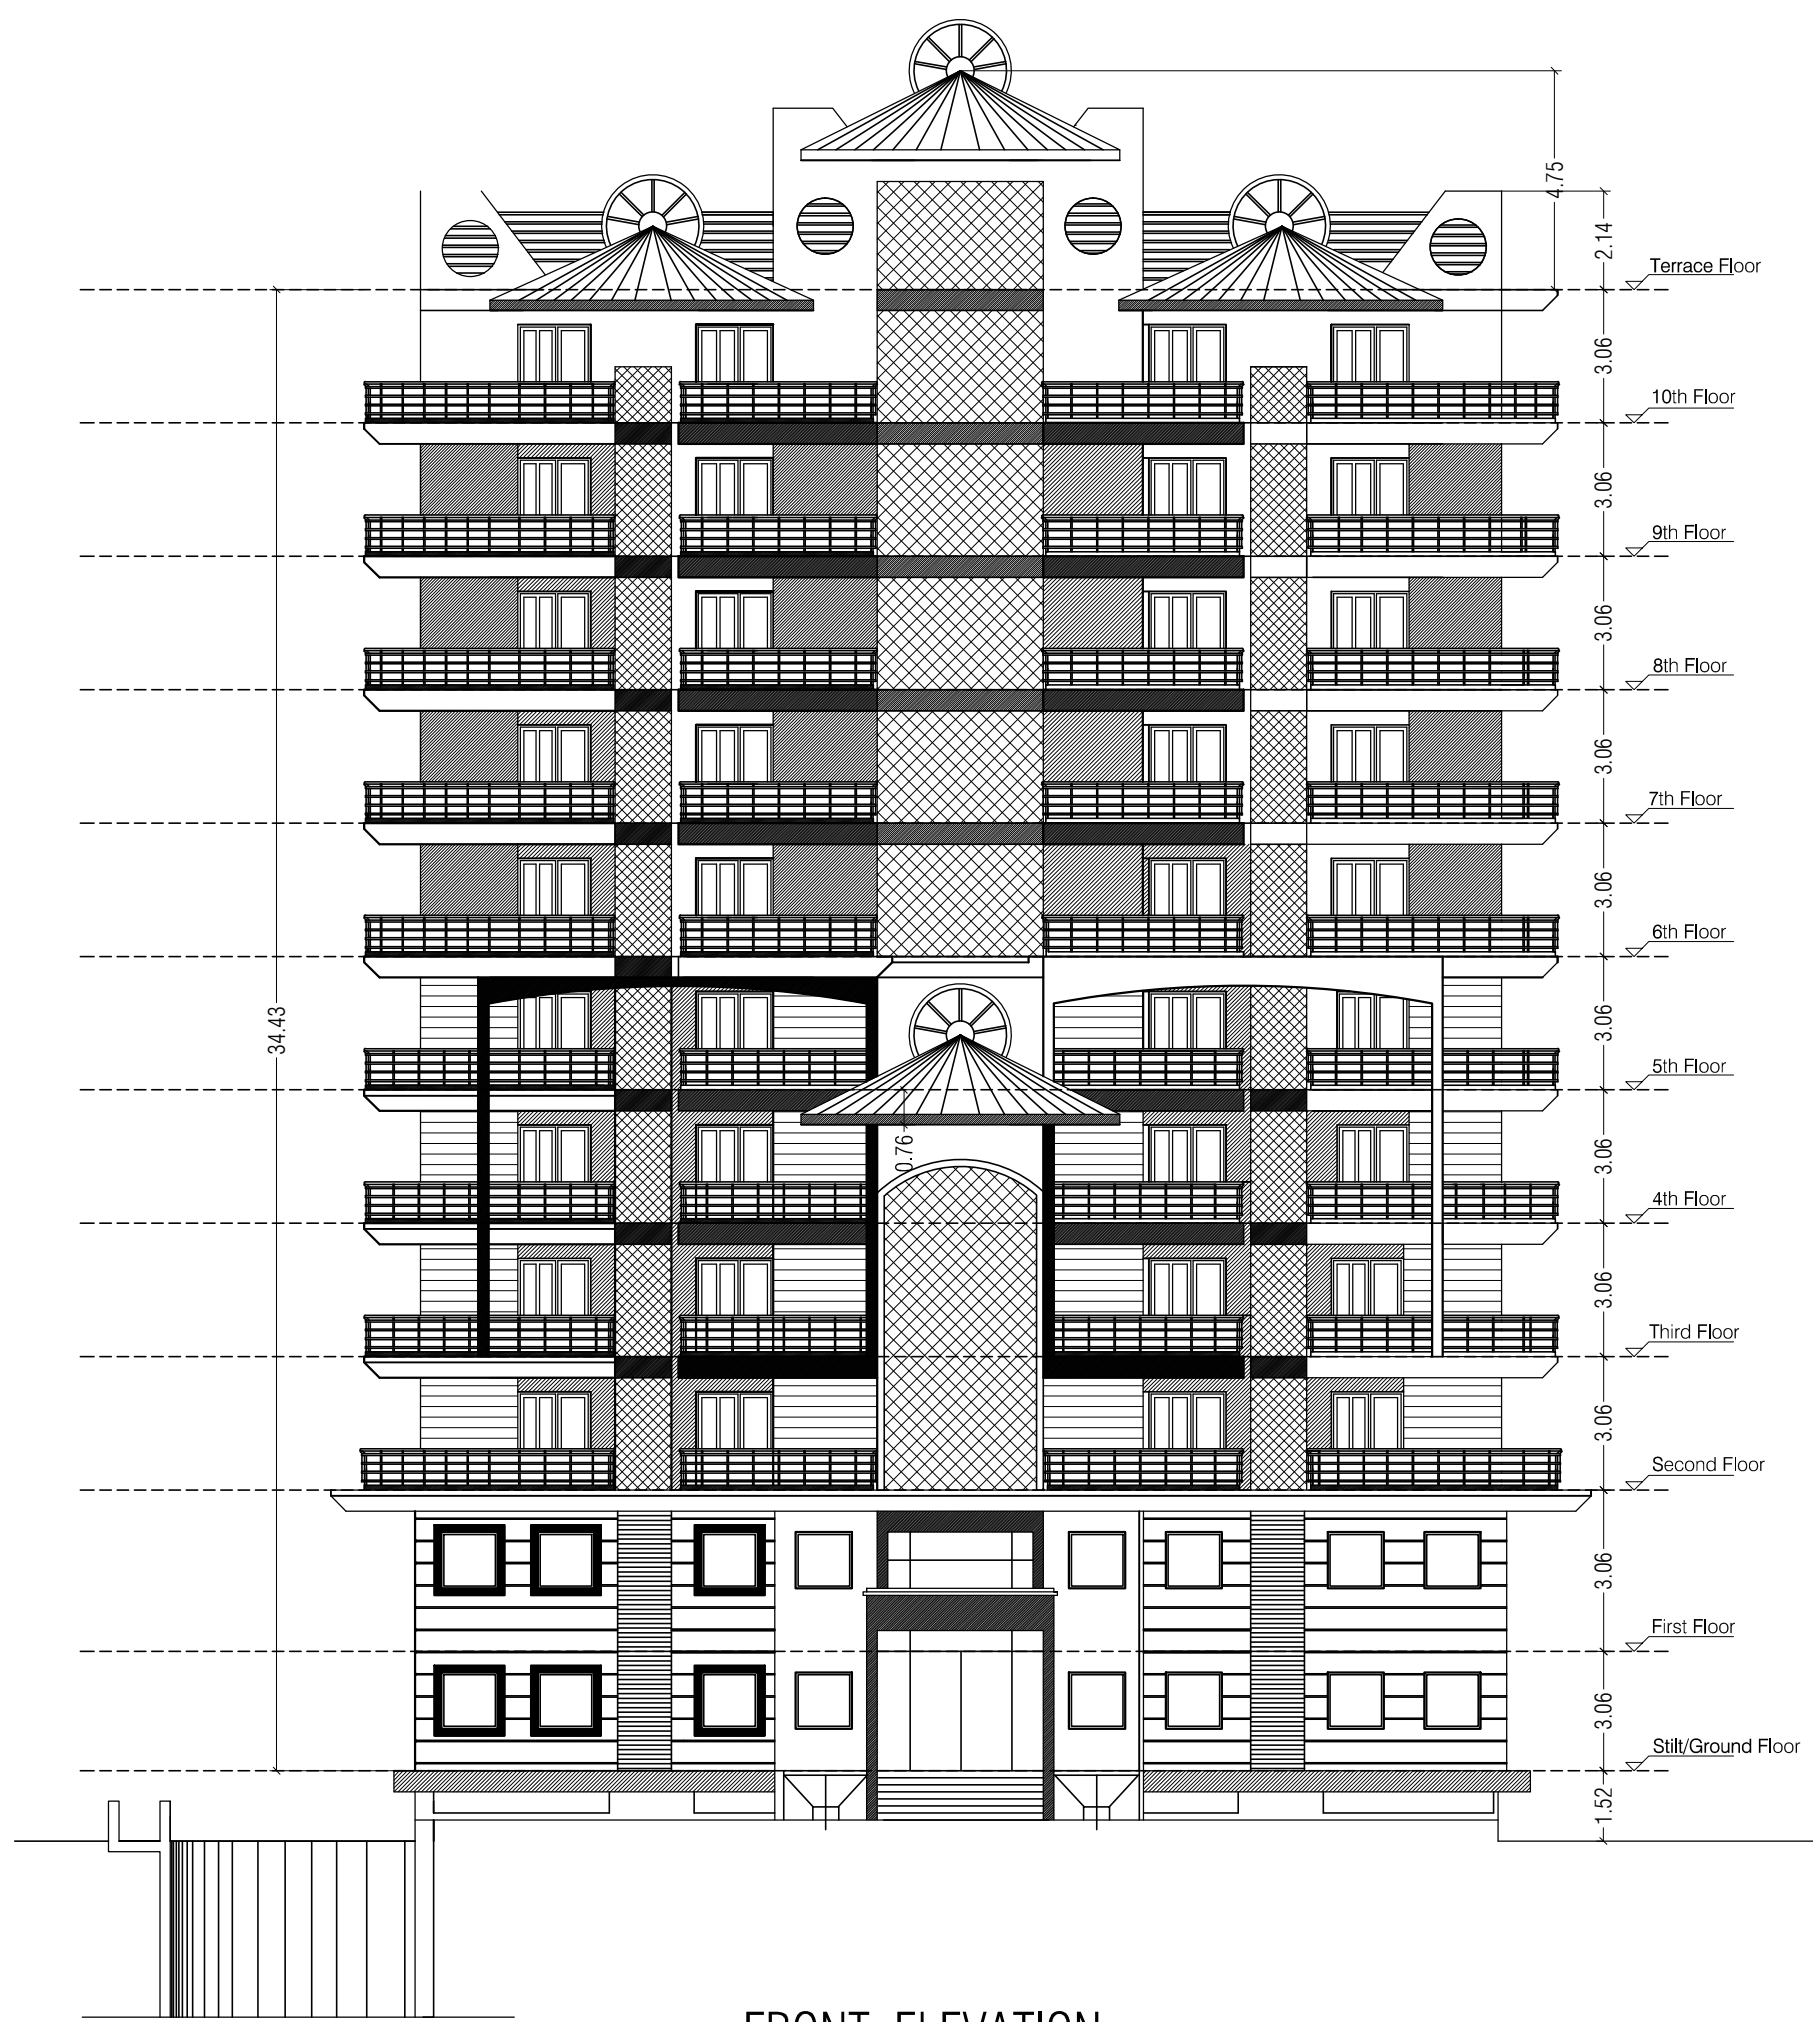

OWNER,S :-SRI. UMESH KUMAR , NIRMALKUMAR , VIMAL KUMAR,
ASHOK KUMAR , DISTT. - VARANASI.

GROUP HOUSING BUILDING PLAN OF S. M. PLOT NO.-49 (PART), 50
(PART),35/2 (PART) & 51/1 (PART) BEARING PREMISES NO.-C-32/9
-1,C32/9C-1 , C.32/9A& C32/10. MAUZA-HABIBPURA WARD -
PARGANA- DEHAT AMANAT DISTT. VARANASI

BUILDER :- SIDDHEE VINAYAK INFRA HOME PVT. LTD.
DIRECTOR, GOVIND KEJRIWAL ,S/O LATE MOTI RAM KEJRIWAL
R/O- B. 28/7 , NEAR MANAS MANDIR ,DURGAKUND, DISTT.-VNS

OWNER SIG. :-

ENGINEER SIG. :-