


LEGEND	
	SEWAGE LINE
IL	INVERT LEVEL
CL	CONNECTION LEVEL
GT	GULLY TRAP
MH	MANHOLE

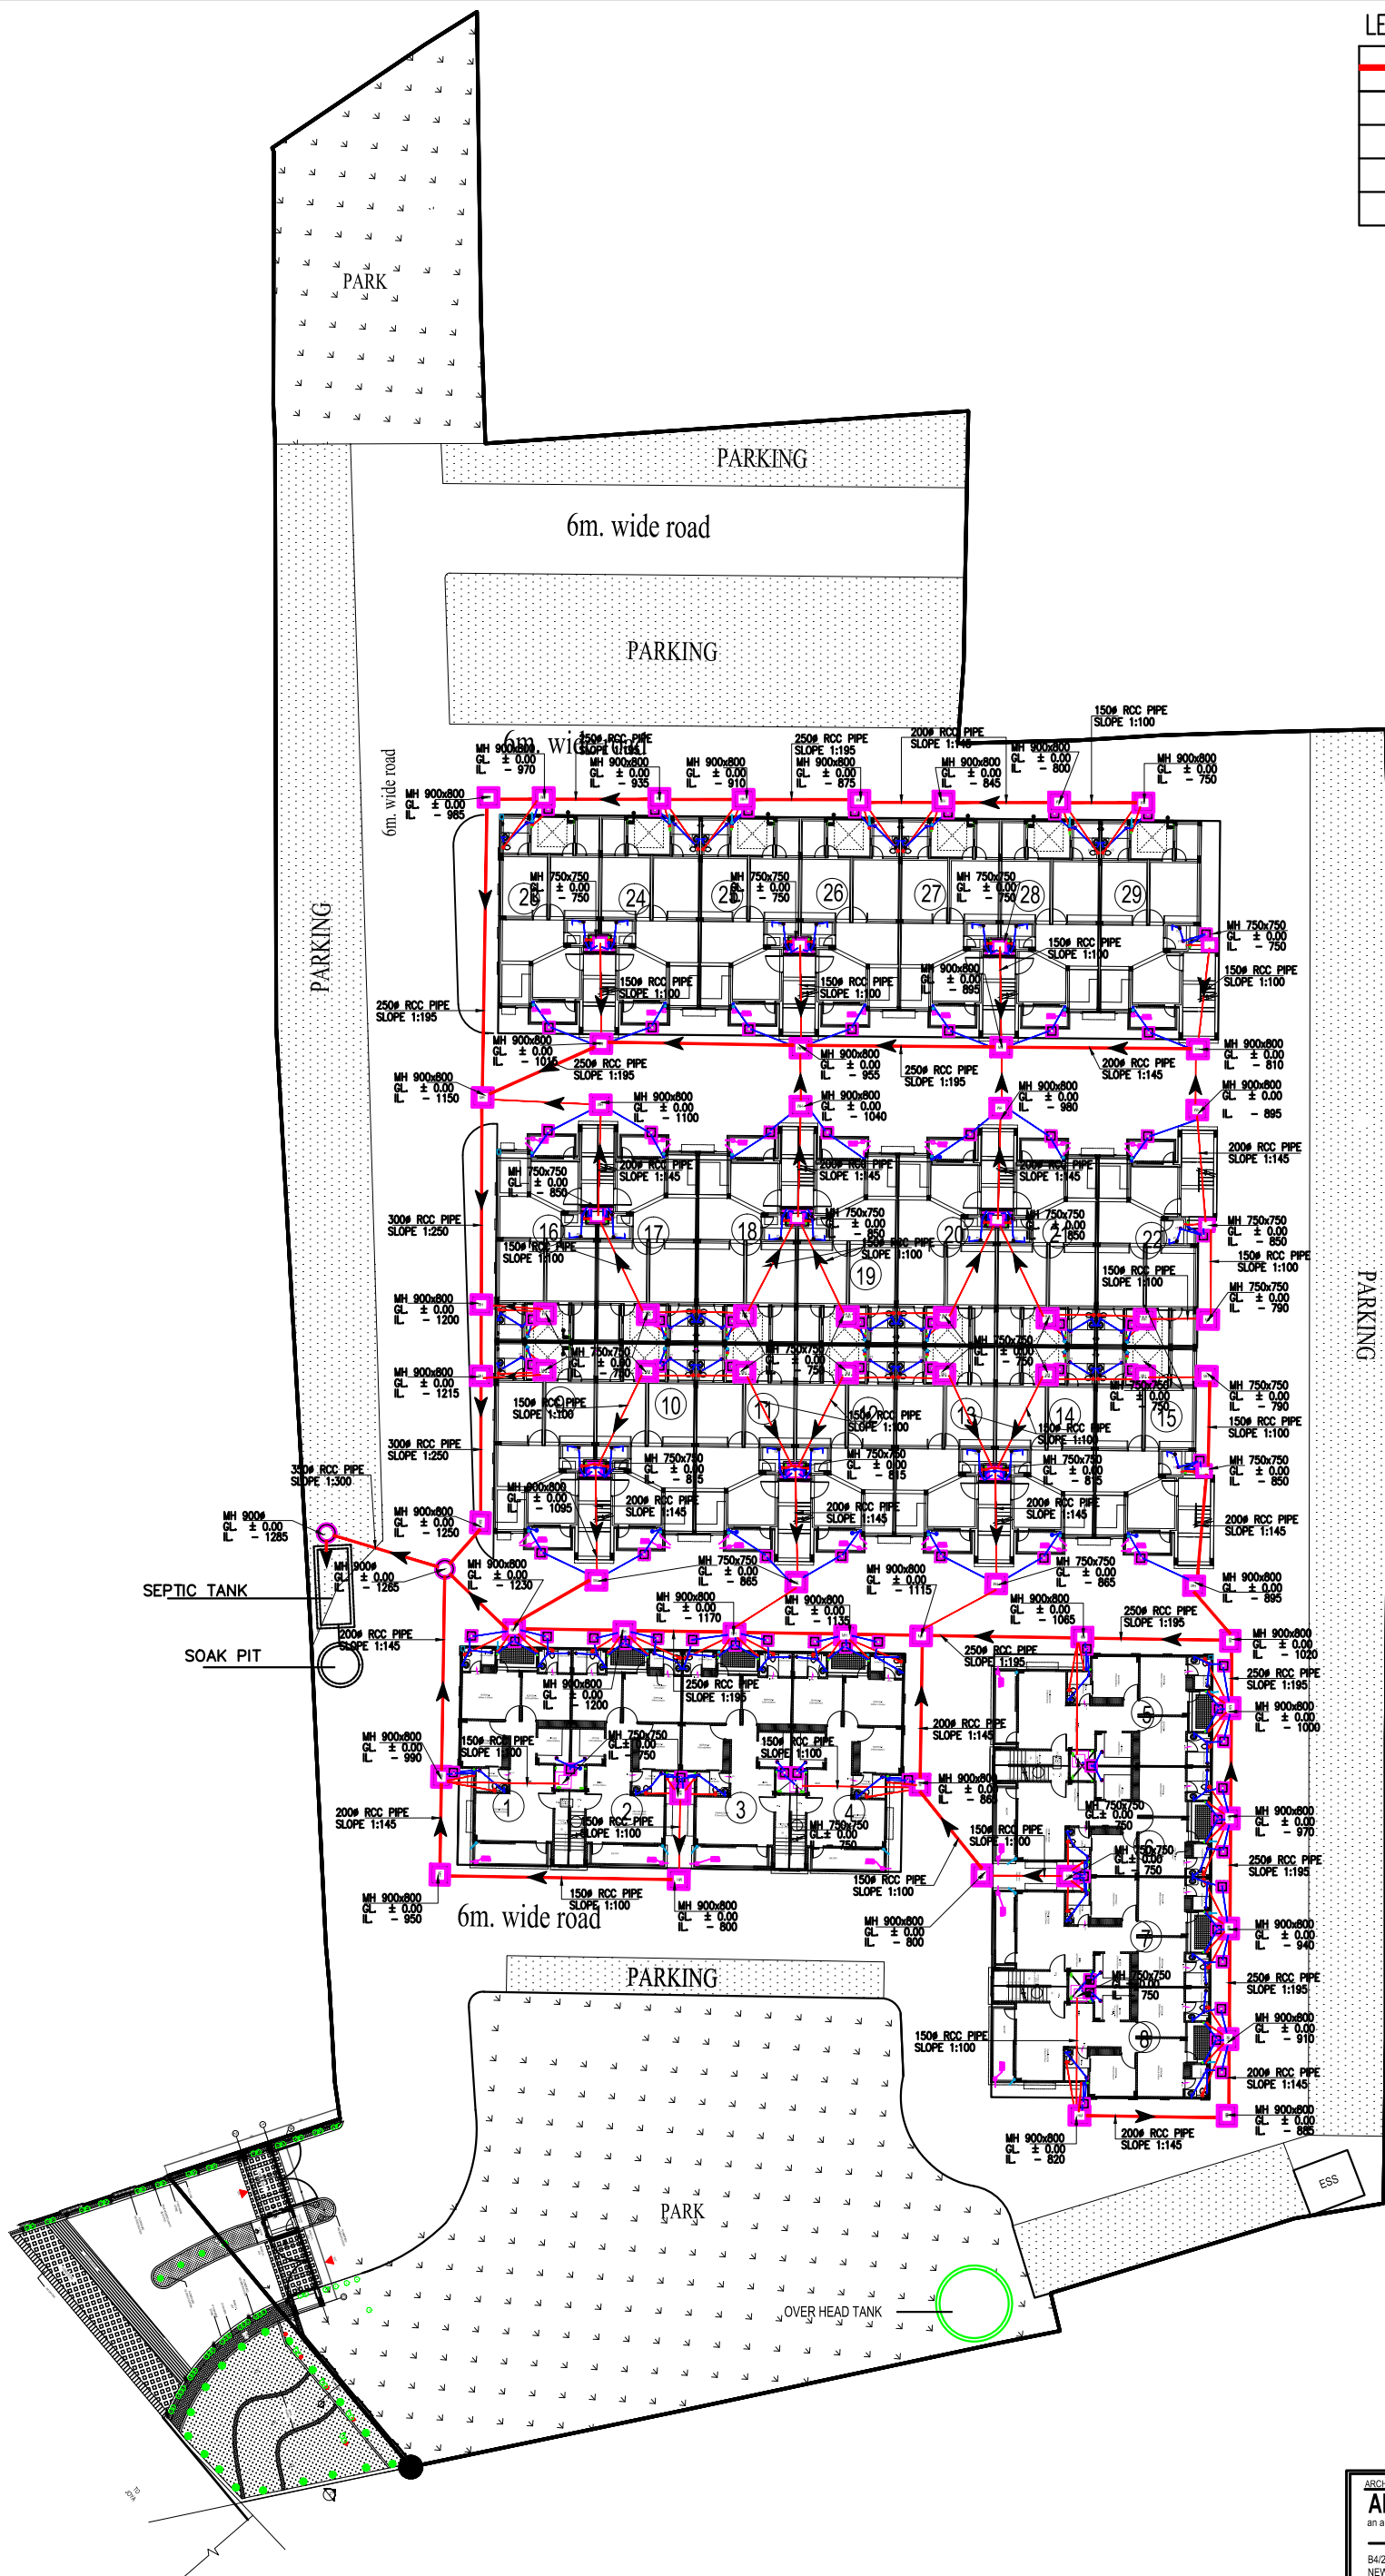

THIS DRAWING IS A "COPYRIGHT" OF THE ARCHITECT AND SHOULD NOT BE CHANGED, COPIED, REPRODUCED OR USED FOR ANY OTHER PURPOSE OR PROJECT OTHER THAN FOR WHICH IT IS ISSUED WITHOUT THE WRITTEN CONSENT OF THE ARCHITECT	CLIENT: JAIN DEVELOPERS	DRAWING TITLE: SEWAGE SITE PLAN	<	
--	---------------------------------------	---	---	--