


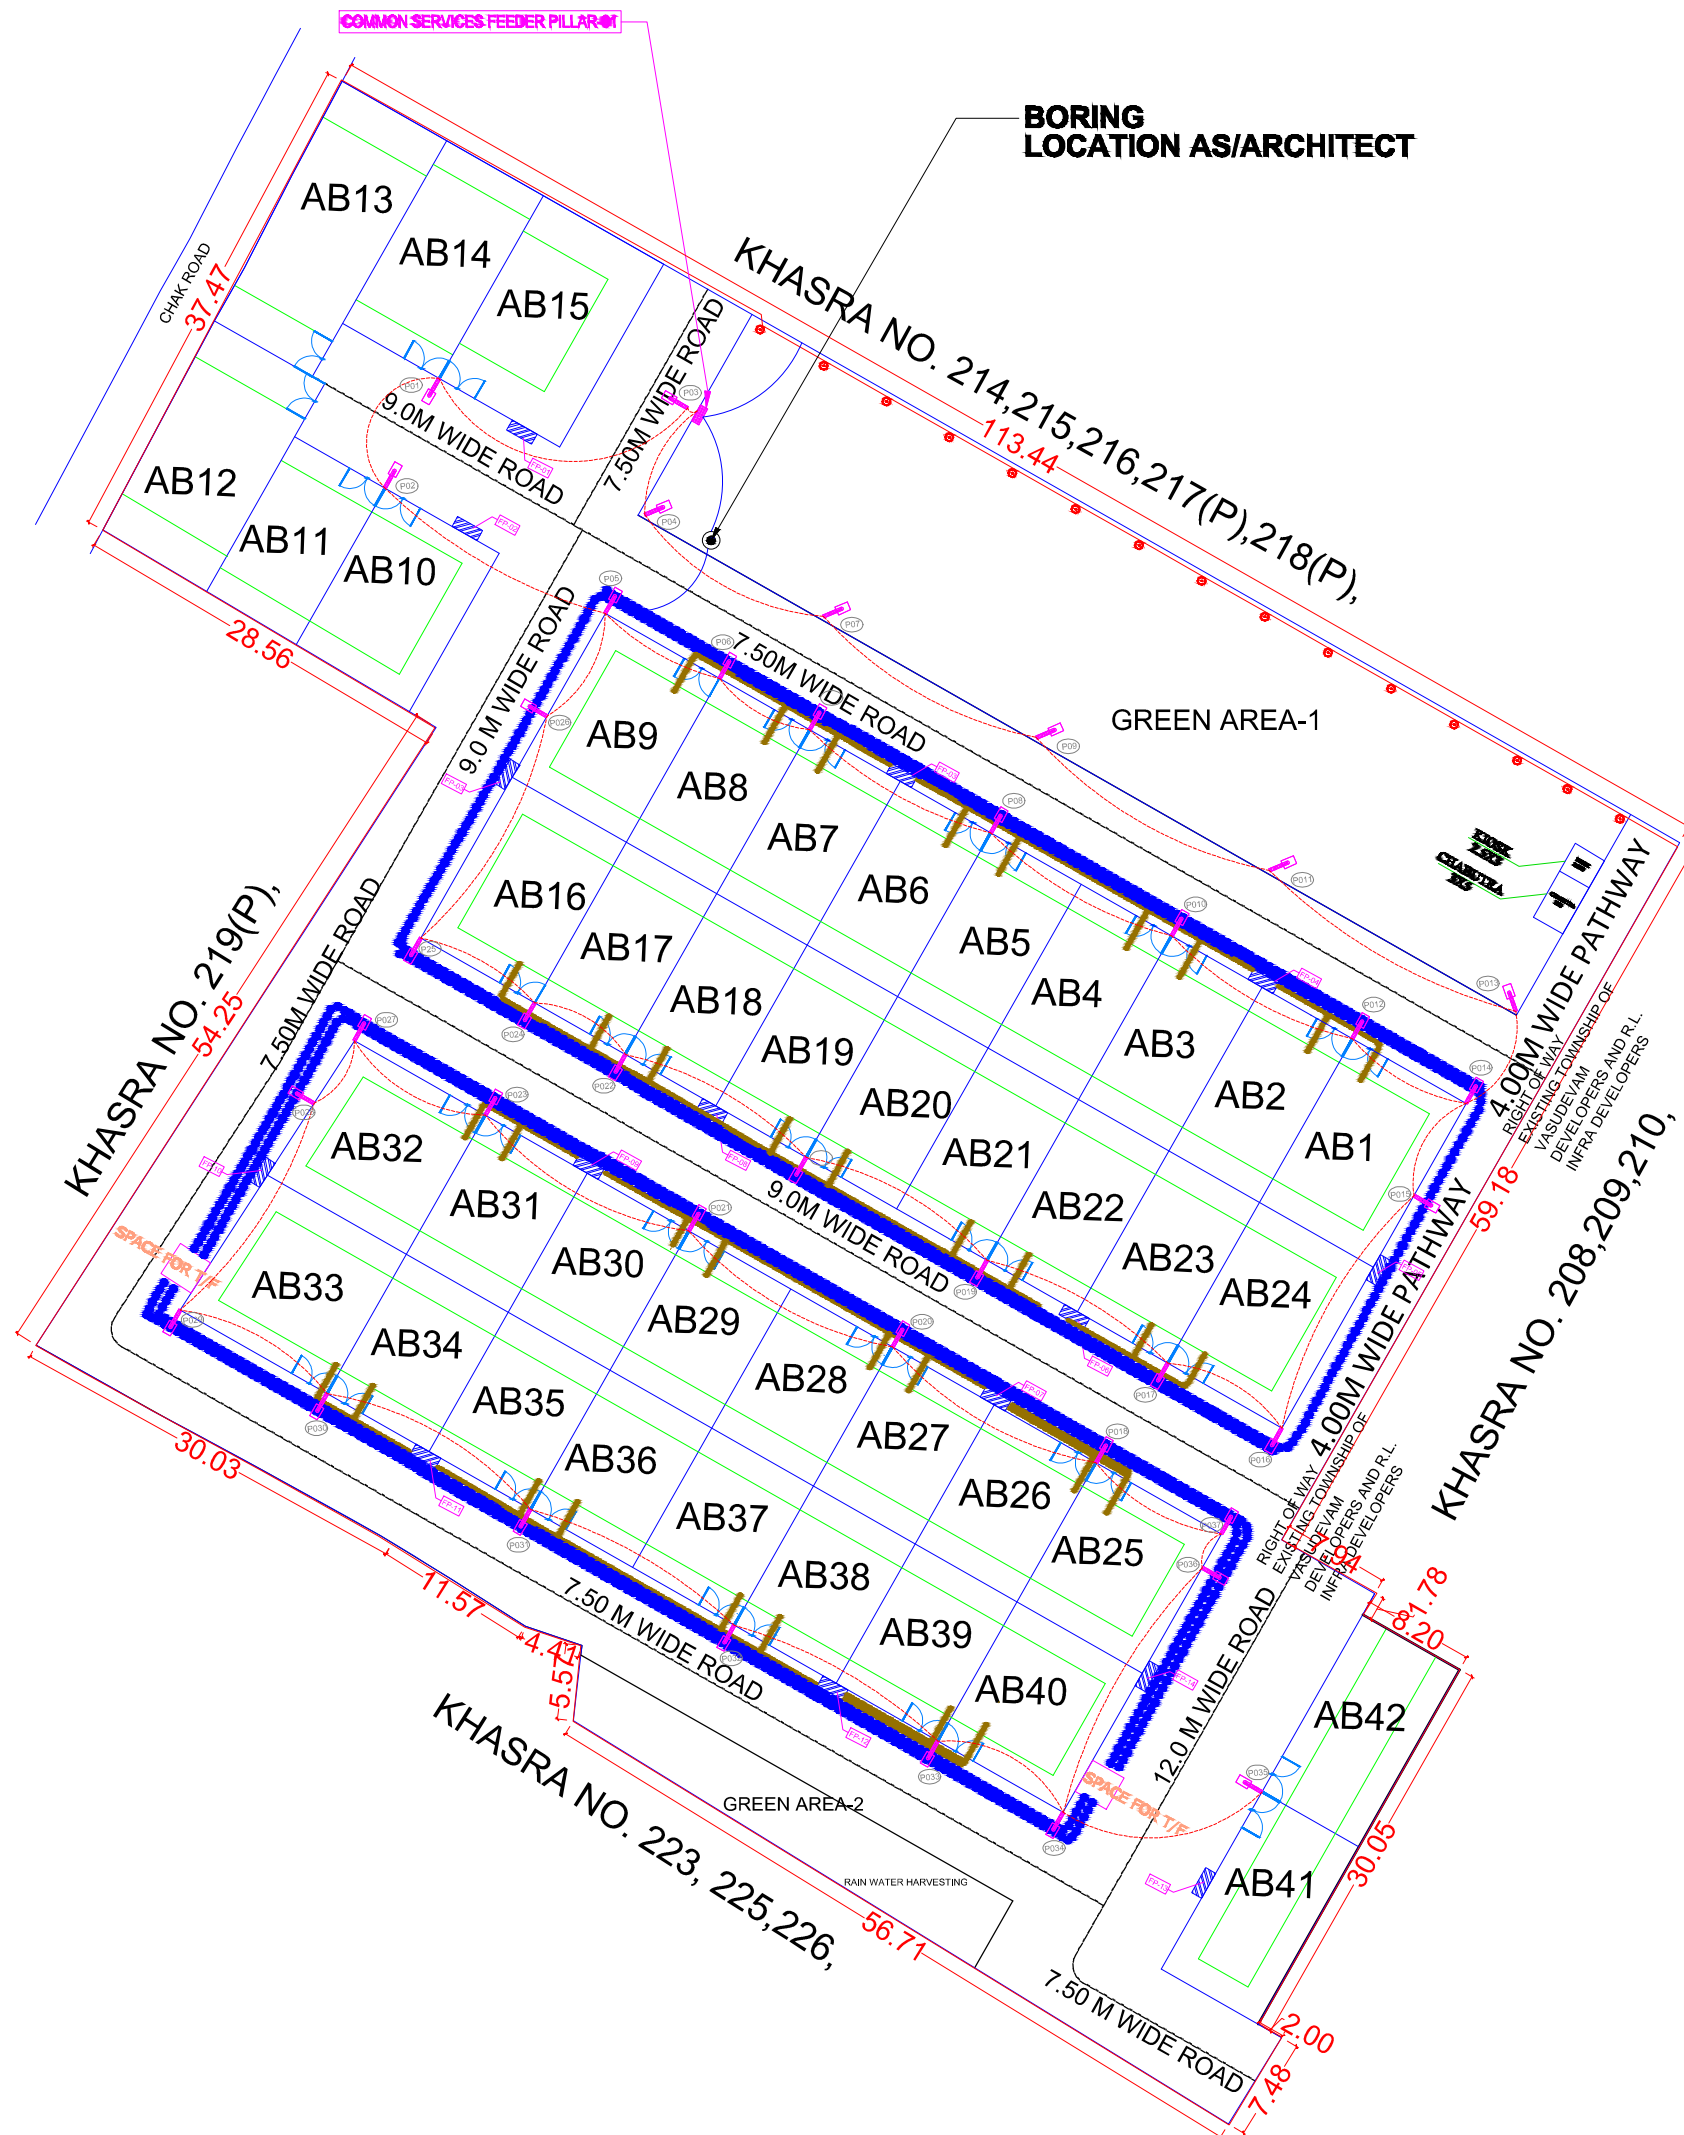

LEGEND:-ELECTRICAL

1.		FEEDER PILLAR
2.		COMMON AREA FEEDER PILLAR
3.		3000 M. LONG POLE WITH 25 WATT LED (FOR STREET LIGHTING)
4.		L.T. XLPE INSULATED ARMoured ALUMINIUM CABLE (FROM TRANSFORMER TO FEEDER PILLARS)
5.		UNDER GROUND CABLE (PVC INSULATED ARMoured ALUMINIUM FOR POLE CONNECTION)
6.		L.T. XLPE INSULATED ARMoured ALUMINIUM CABLE (FROM FEEDER PILLAR TO PLOTS)

DRAWING TITLE:

LAYOUT PLAN
(EXTERNAL ELECTRICAL)

NORTH	SCALE	DATE 03.04.2025
	AS INDICATED	

DESIGN BY:-

REGISTRATION AND ADDRESS

AARAMBH