



PROJECT :-
 PROPOSED HOUSING FOR PRADHAN MANTRI
 AWAS YOJANA AT LAKARI FAIZALPUR
 GATA NO.240711, MORADABAD

TITLE :-
 SITE & LANDSCAPE PLAN

DATE
 AUG. -2018

SCALE
 NORTH


DWG. NO.

ARCHITECT
 AR. AJAI BEHAL

CONSULTANT:

CIVIL CONSULTANTS
 ARCHITECTS, ENGINEERS, PLANNERS
 & INTERIOR DESIGNERS
 003, GAURI APARTMENTS
 57, HILTON LANE, MEERUT BI MARG,
 LUCKNOW-226001
 Ph. No. 0522-2268855, 4007738 Fax. 0522-2262841
 E-mail: civilconsultants@yahoo.co.in

S.No.	DESCRIPTION	AREA- Sqm	AREA- Acres
1	PLOT AREA	10332.89	2.4792
2	PERMISSIBLE GROUND COVERAGE	3511.51	35
3	ACHIEVED GROUND COVERAGE (33.06X36)	3173.76	31.6336
4	TOTAL COVERED AREA (3173.76X4)	12696.04	14.96
5	TOTAL ROAD AREA	1493.06	36.665
6	TOTAL GREEN AREA	3577.23	10.11
7	TOTAL PAVED AREA	1013.94	7.65
8	TOTAL PARKING AREA(384X2)	768	384
9	NO. OF UNIT		

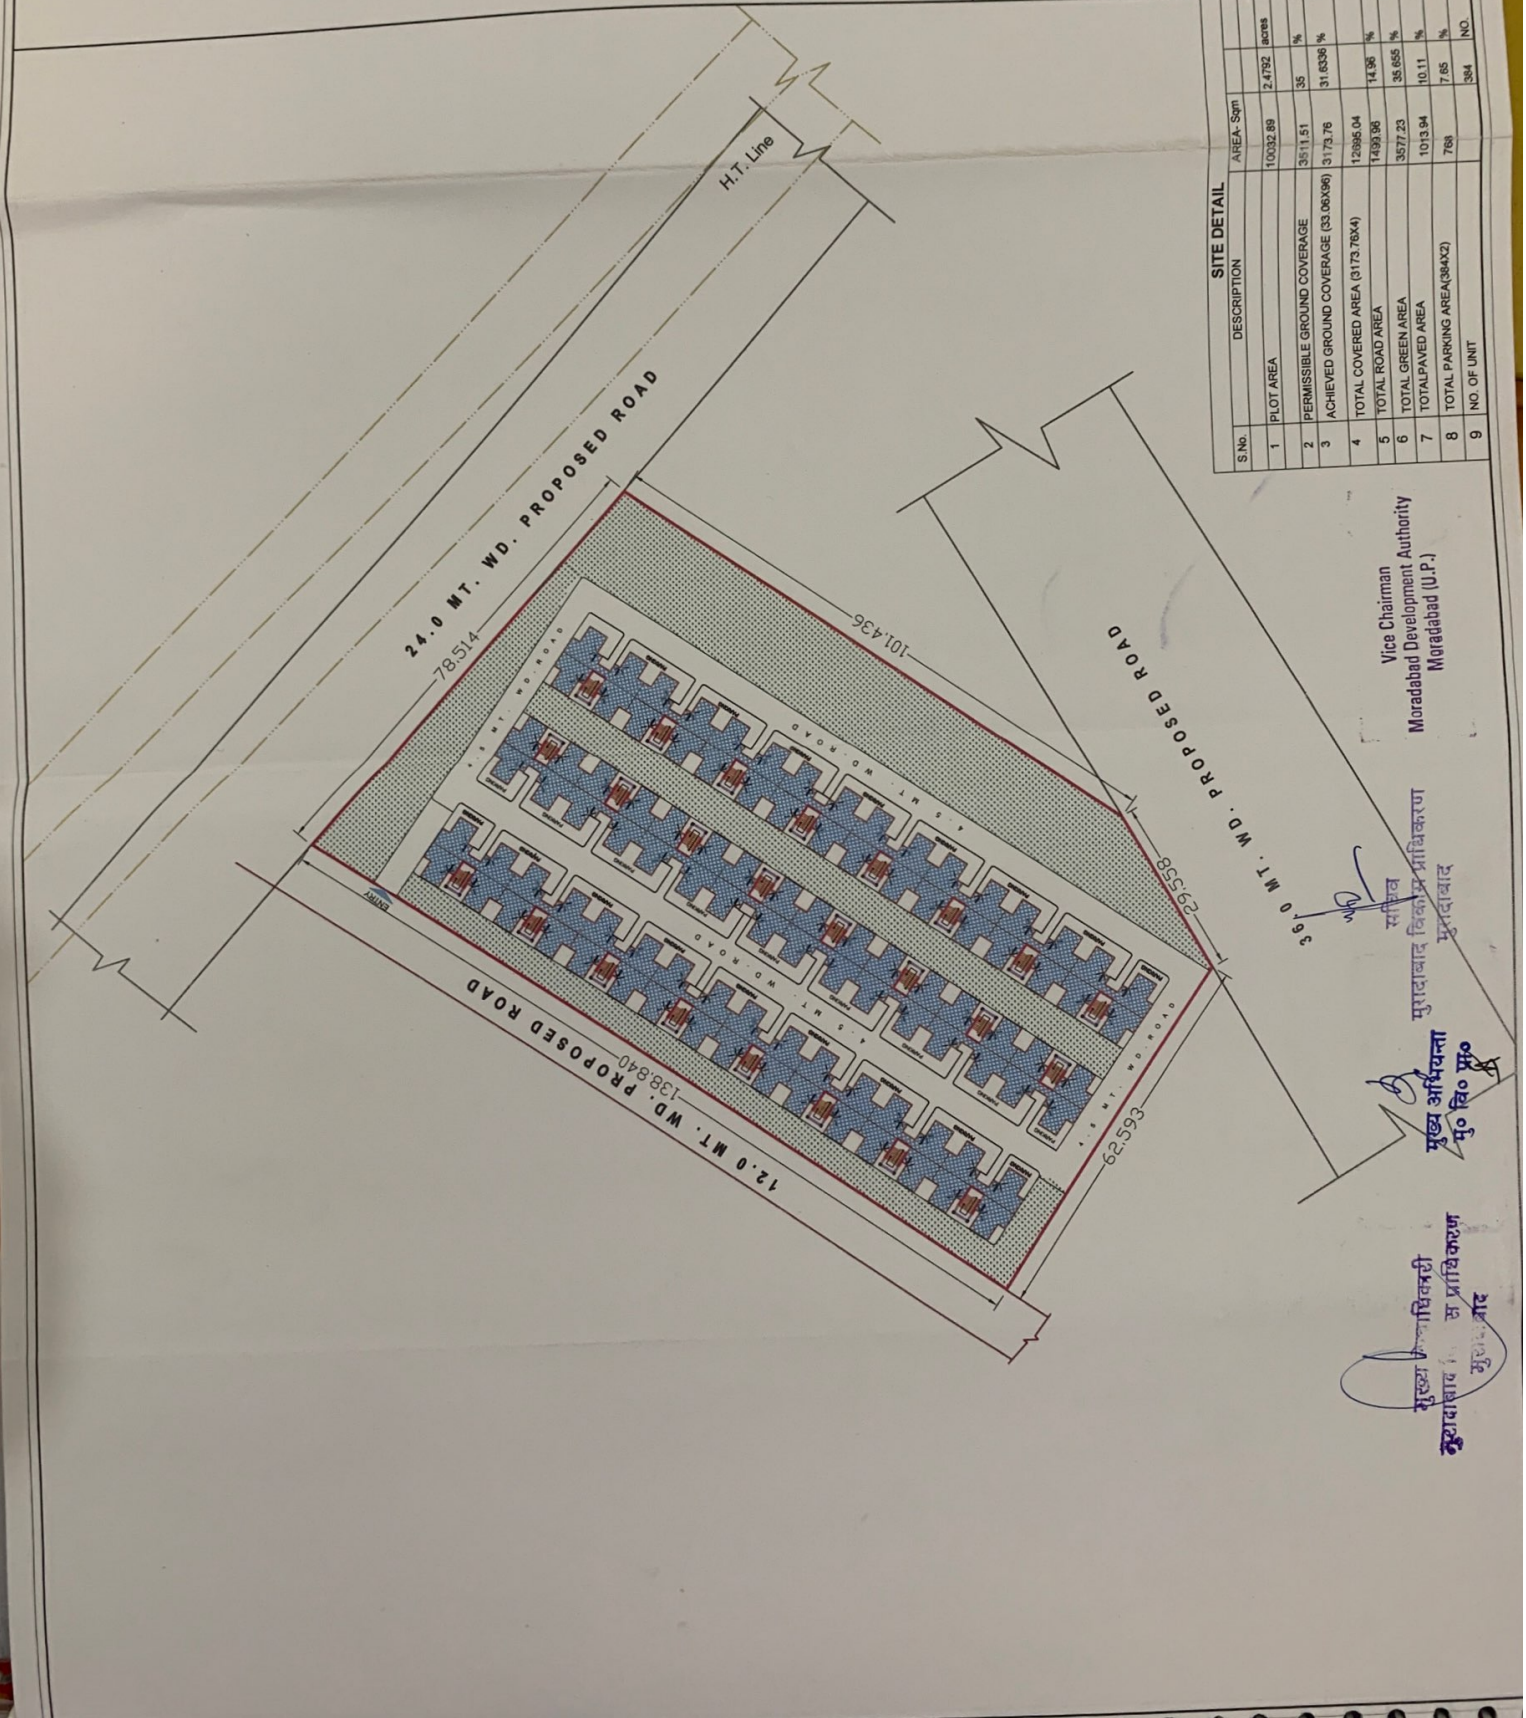

Vice Chairman
 Moradabad Development Authority
 Moradabad (U.P.)

सचिव
 मुरादाबाद विकास प्राधिकरण
 मुरादाबाद

मुख्य अभियंता
 मुं वि० प्र०

मुख्य अभियंता
 मुरादाबाद विकास प्राधिकरण
 मुरादाबाद