


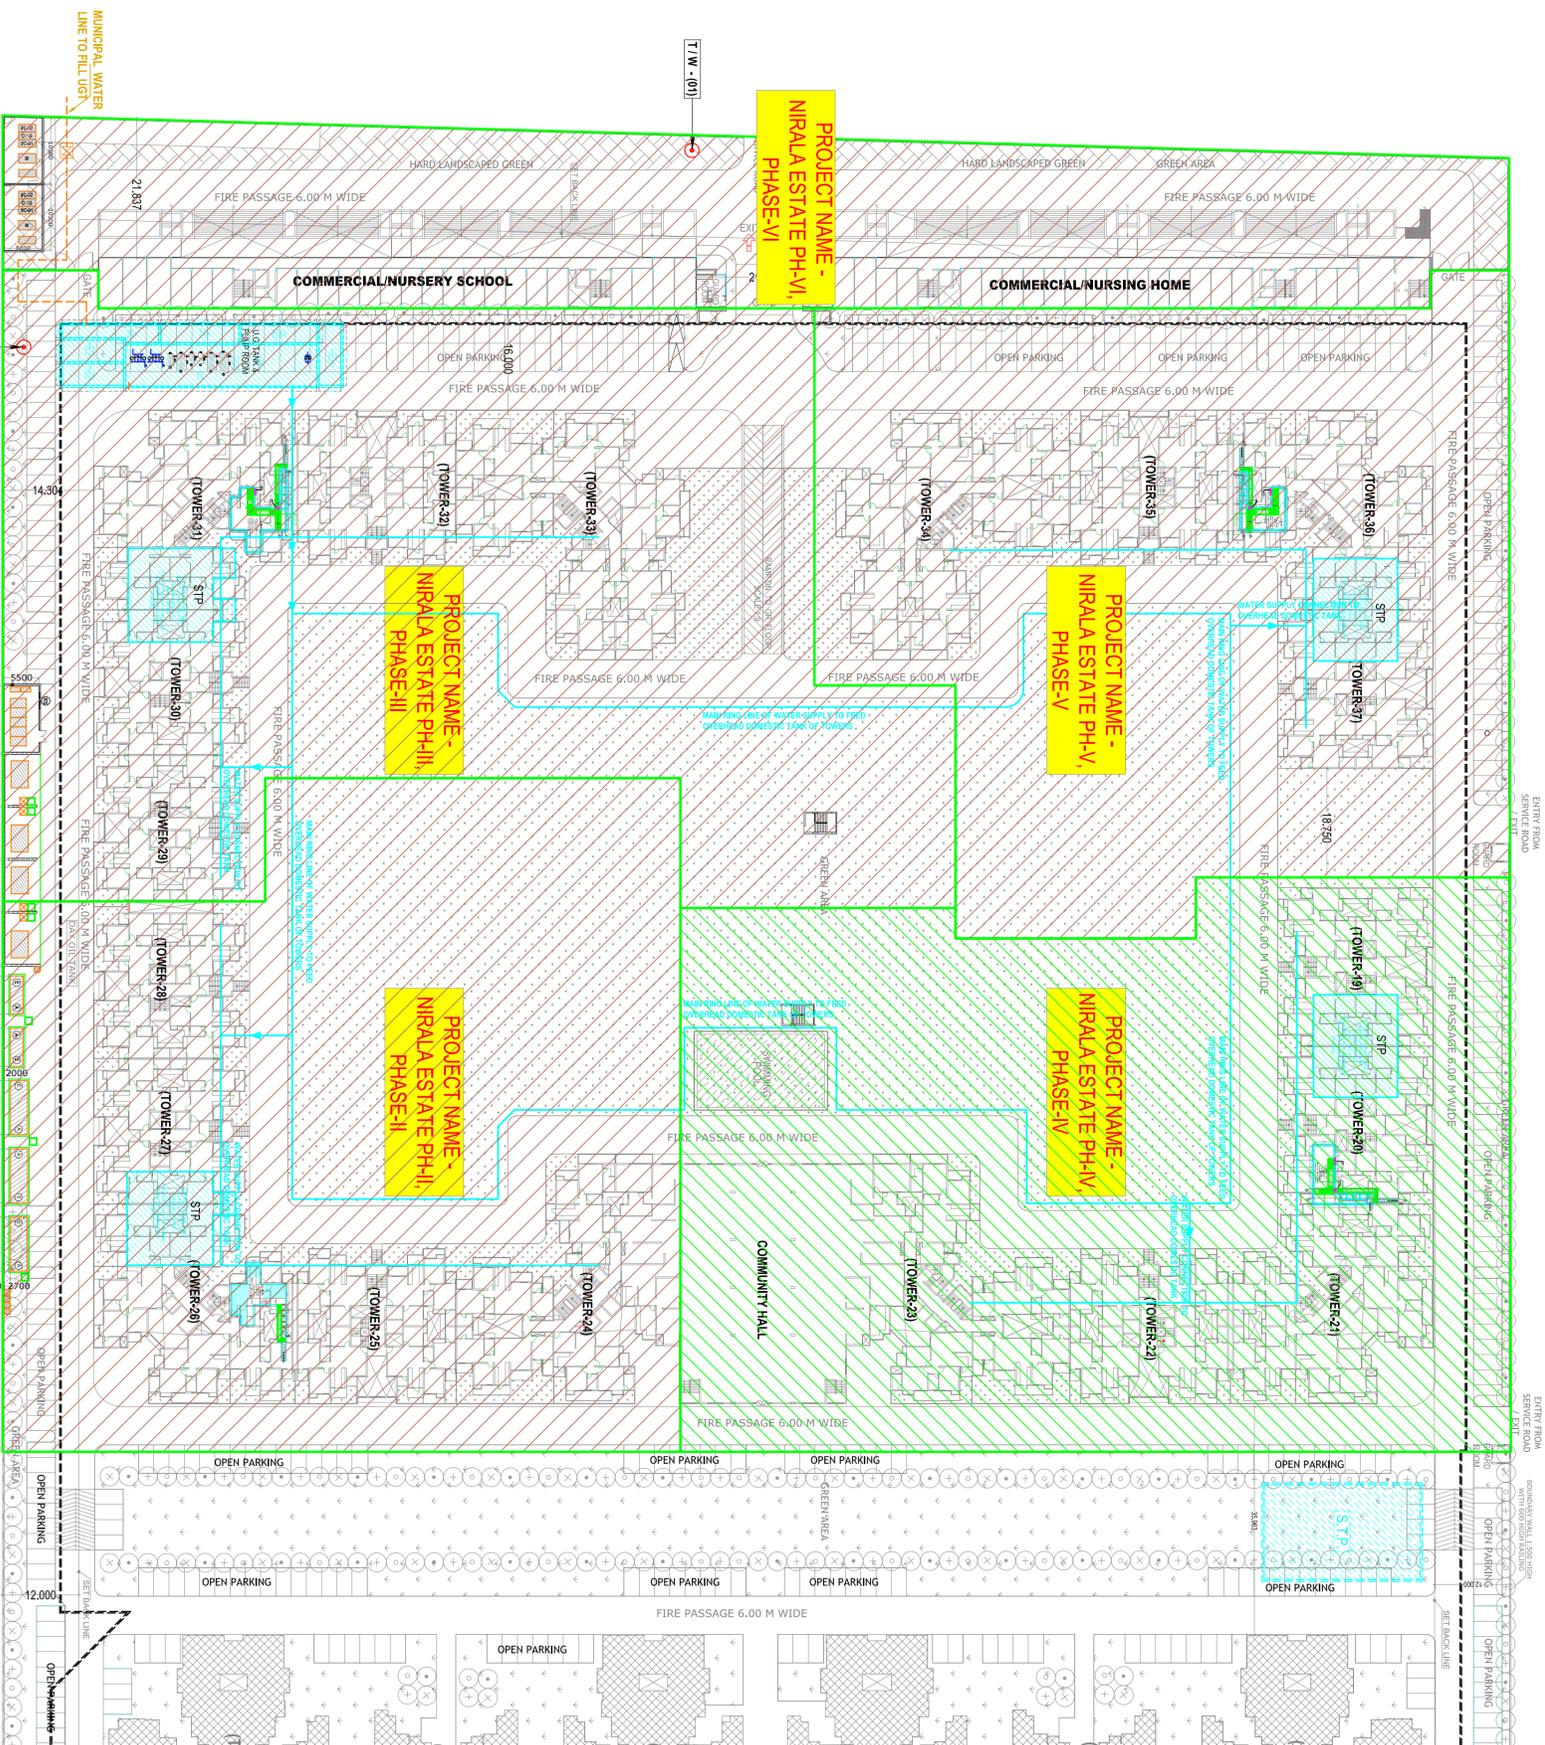

24.00 M WIDE ROAD



LEGEND :

S.No.	SYMBOL	DESCRIPTION
1.	M.H.	MANHOLE
2.	SEWER LINE	SEWER LINE
3.	CATCH PIT	CATCH PIT
4.	UNDER GROUND PPE DRAIN	UNDER GROUND PPE DRAIN
5.	DOMESTIC WATER SUPPLY LINE	DOMESTIC WATER SUPPLY LINE
6.	MUNICIPAL WATER SUPPLY PIPE LINE	MUNICIPAL WATER SUPPLY PIPE LINE
7.	RECYCLED WATER SUPPLY LINE FOR FLUSHING & HORTICULTURE	RECYCLED WATER SUPPLY LINE FOR FLUSHING & HORTICULTURE
8.	PROPOSED TUBE WELL	PROPOSED TUBE WELL
9.	GARDEN IRRIGANT	GARDEN IRRIGANT
10.	GH	GARDEN IRRIGANT
11.	BASEMENT RETAINING WALL	BASEMENT RETAINING WALL
12.	RAIN WATER HARVESTING	RAIN WATER HARVESTING

LEGEND : FIRE SYSTEM

S.No.	SYMBOL	DESCRIPTION
1.	FIRE LINE	FIRE LINE
2.	YH	VENTILATION HEAD ROOF MOUNT VALVE WITH 200S, 15 M LONG 63 MM DIA PPE HOSE PIPE & NO. BRANCH PIPE WITH NOZZLE
3.	4 WAY FIRE BRIGADE INLET CONNECTION	4 WAY FIRE BRIGADE INLET CONNECTION
4.	BUTTERFLY VALVE	BUTTERFLY VALVE
5.	NON RETURN VALVE (CHECK VALVE)	NON RETURN VALVE (CHECK VALVE)
6.	MASKING CHAMBER FOR ISOLATING VALVE	MASKING CHAMBER FOR ISOLATING VALVE

rev. no.	date	revision
--	--	--

Project
NIRALA ESTATE AT GREATER NODDA
 PLOT NO. GH-04, TECHZONE - IV
 GREATER NODDA, UP
 FOR - M/S. NIRALA INFRA-TECH PVT.LTD

Title
LAYOUT PLAN (PHASE - II TO VI)

Sub Title
WATER SUPPLY PLAN

drawing released for
 APPROVAL RERA SUBMISSION
 ADVANCE COPY CONSTRUCTION

Drwg. no.
NIRALA / SUBMISSION / P 003

Scale
1 : 500

Date
February 2021

checked by
Anand Haswala

drawn by
Sanjay Goyal

architects
DEEPAK MEHTA & ASSOCIATES
 ARCHITECTS, PLANNERS, VALUERS, LANDSCAPE & INTERIORS
 14 & 2nd FLOOR, PLOT NO. 16, ABHISHEK PUDA, U.S.C., MAYAPUR VIKAS PH - II
 DELHI - 110091, INDIA, T: (+91) 11-22771818, (+91) 9929219713,
 Email: deepakmehta172@gmail.com, Website: www.deepakmehta.com

Services consultant
Consummate Engineering Services (P) Ltd.
 Noida Office: 15-01, Sector - 67, Noida - 201 301
 Lko Office: 8-006, Sector, Ghaziabad, Lucknow
 e-mail : mail@cespl.com, website : www.cespl.com