



SCALE - 1: 100

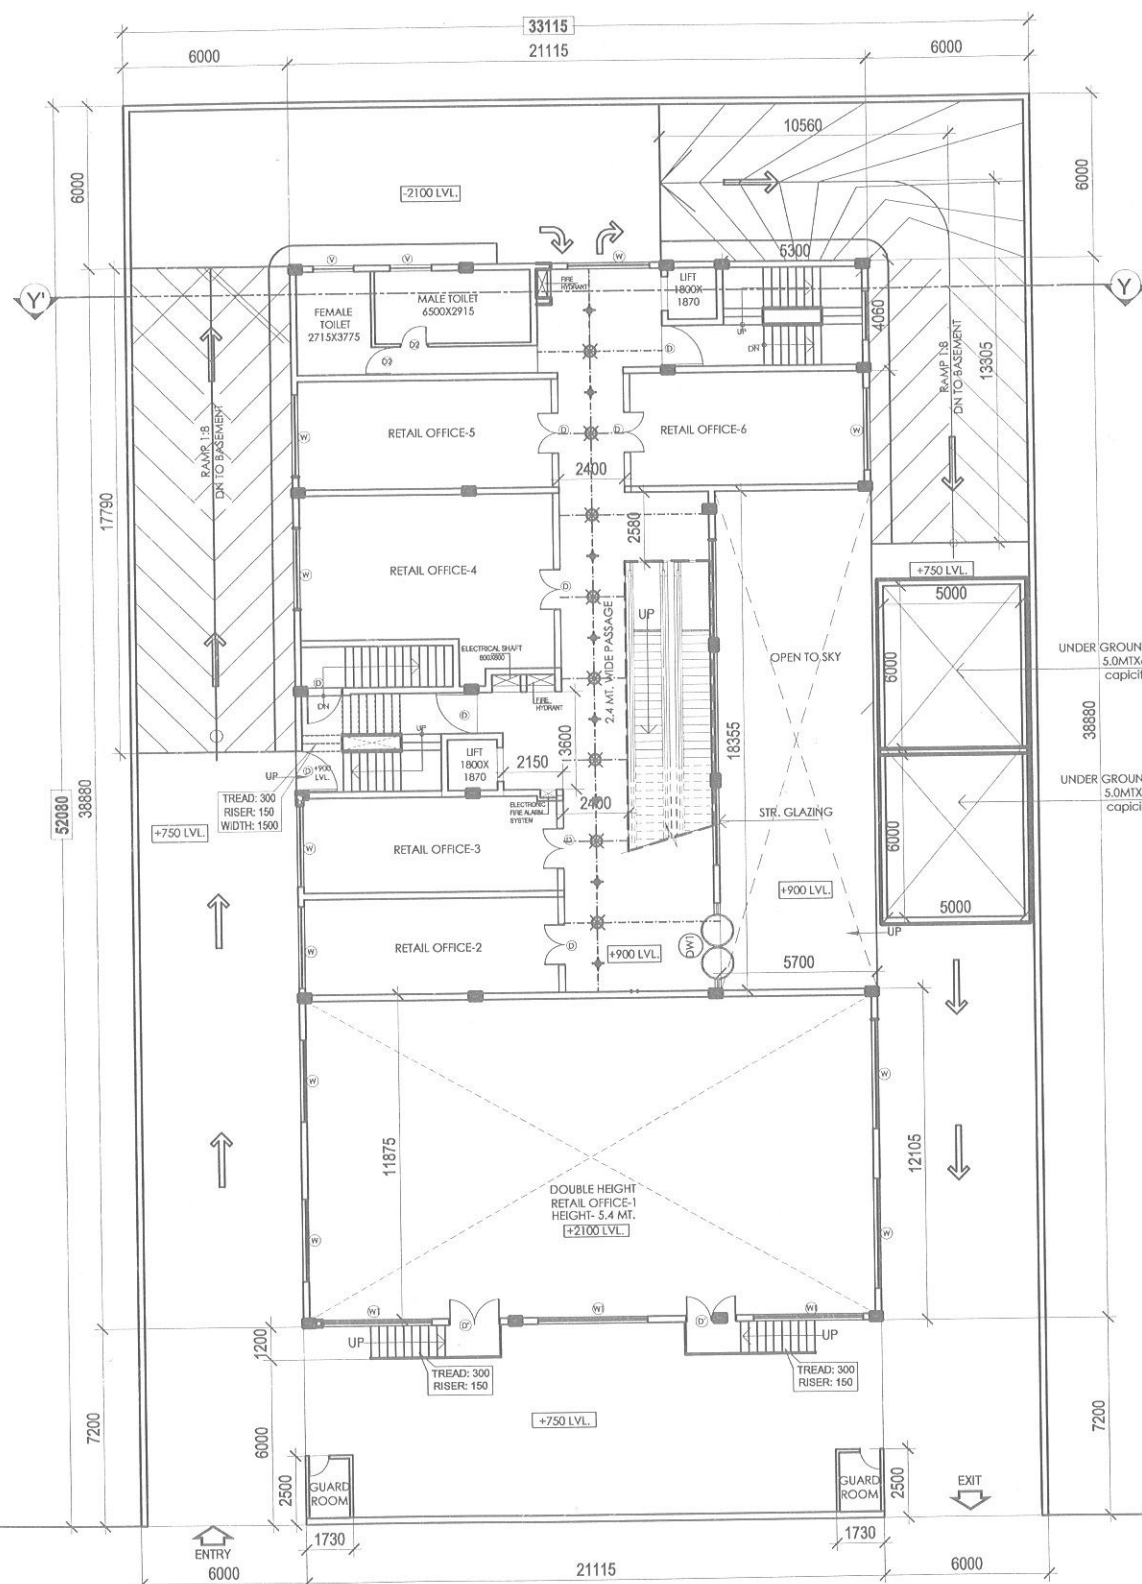

ROAD 18.0 MT. WIDE


SCALE - 1: 100

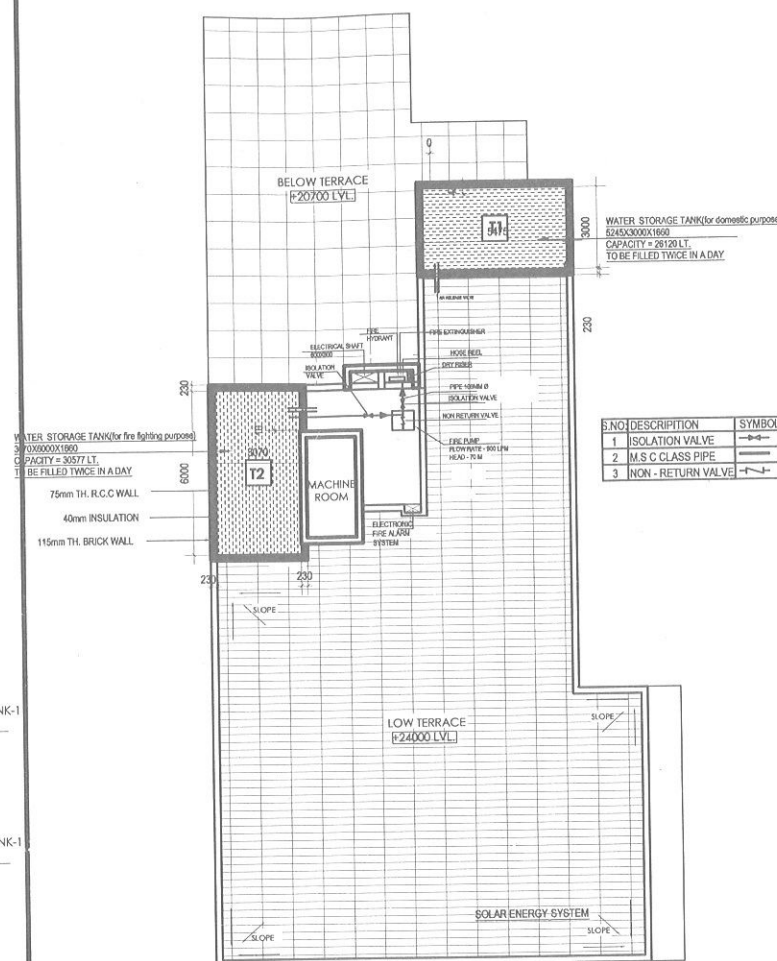

REQUIREMENT - 20000 ltr. For Fire Fighting purpose

Total provided amount of water for domestic purpose					
capacity of tank (T1)			=	26120	lt.
Total provided amount of water for fire fighting purpose					
capacity of tank(T2)			=	30577	lt.

SCALE - N.T.S

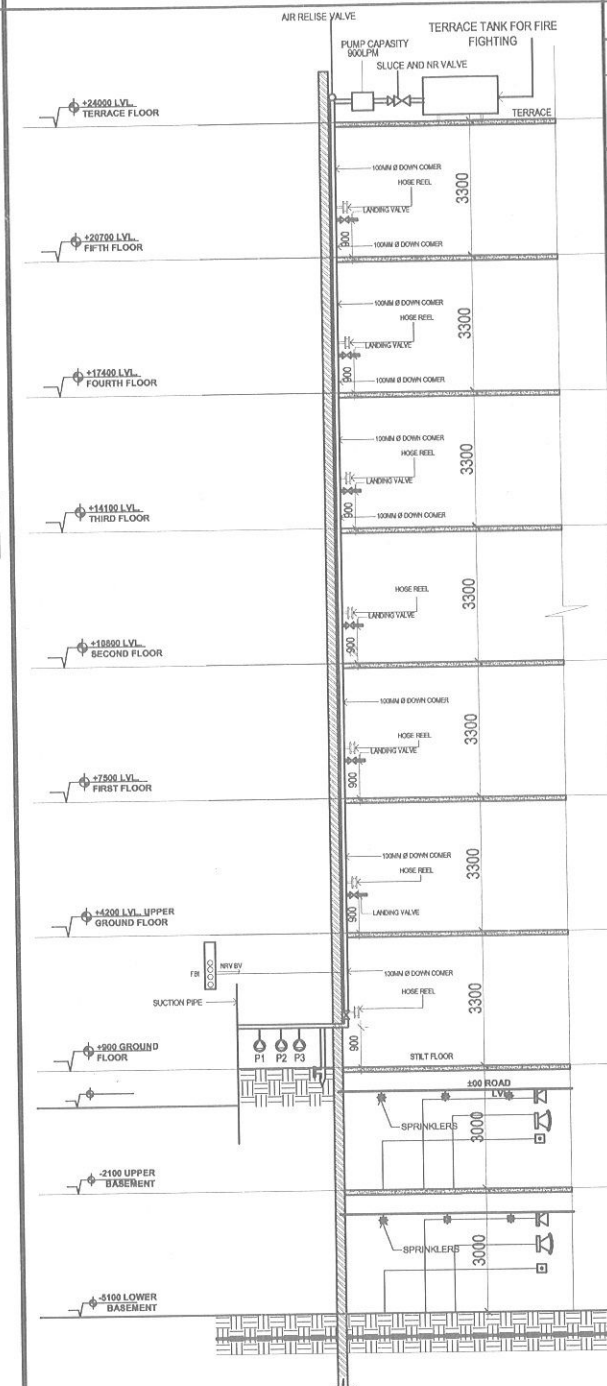

PROJECT:

PROPOSED COMMERCIAL BUILDING AT
PLOT NO.-CP-17 I.B.B.-3 SECTOR-F ALONG
SULTANPUR ROAD AT ANSAL. SUSHANT
GOLF CITY LUCKNOW,UP

OWNER / DEVELOPER :

ANSA PROPERTIES & INFRASTRUCTURE LTD.

LEGEND



SPRINKLER




SPRINKLER PIPE LINE



AUTOMATIC DETECTION AND ALARM SYSTEM

LEGEND-

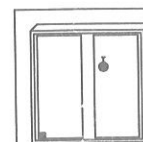

OWNER'S SIGNATURE _____

Architect
Vishal Mathur
D. Arch. (hons), B. Arch. (hons)
Reg. No. C. A. 07/41191
Mob : +91 - 9839133194

ARCHITECT'S SIGNATURE

DRG. TITLE:

SUBMISSION DRAWING

WATER SUPPLY PLAN

THIS IS TO CERTIFIED THAT THIS MAP IS PREPARED ACCORDING
TO LAWS / BYELAWS 2008 (CORRECTION 2011/2016) &
LUCKNOW-MASTER PLAN-2031.

NORTH	SCALE	DRG. NO.
-------	-------	----------

		
---	--	--

	AS SHOWN
---	----------


ARCHITECT:

architects designers &
construction group

Ar. Vishal Mathur
mob: +91-98391 33194

D-333, FIRST FLOOR, SAHARA PLAZA, PATRAKAR PURAM,
GOMTI NAGAR, LUCKNOW-226010
contact: 0522-4070957
email: architectsworkshopwm@gmail.com


WATER SUPPLY PLAN

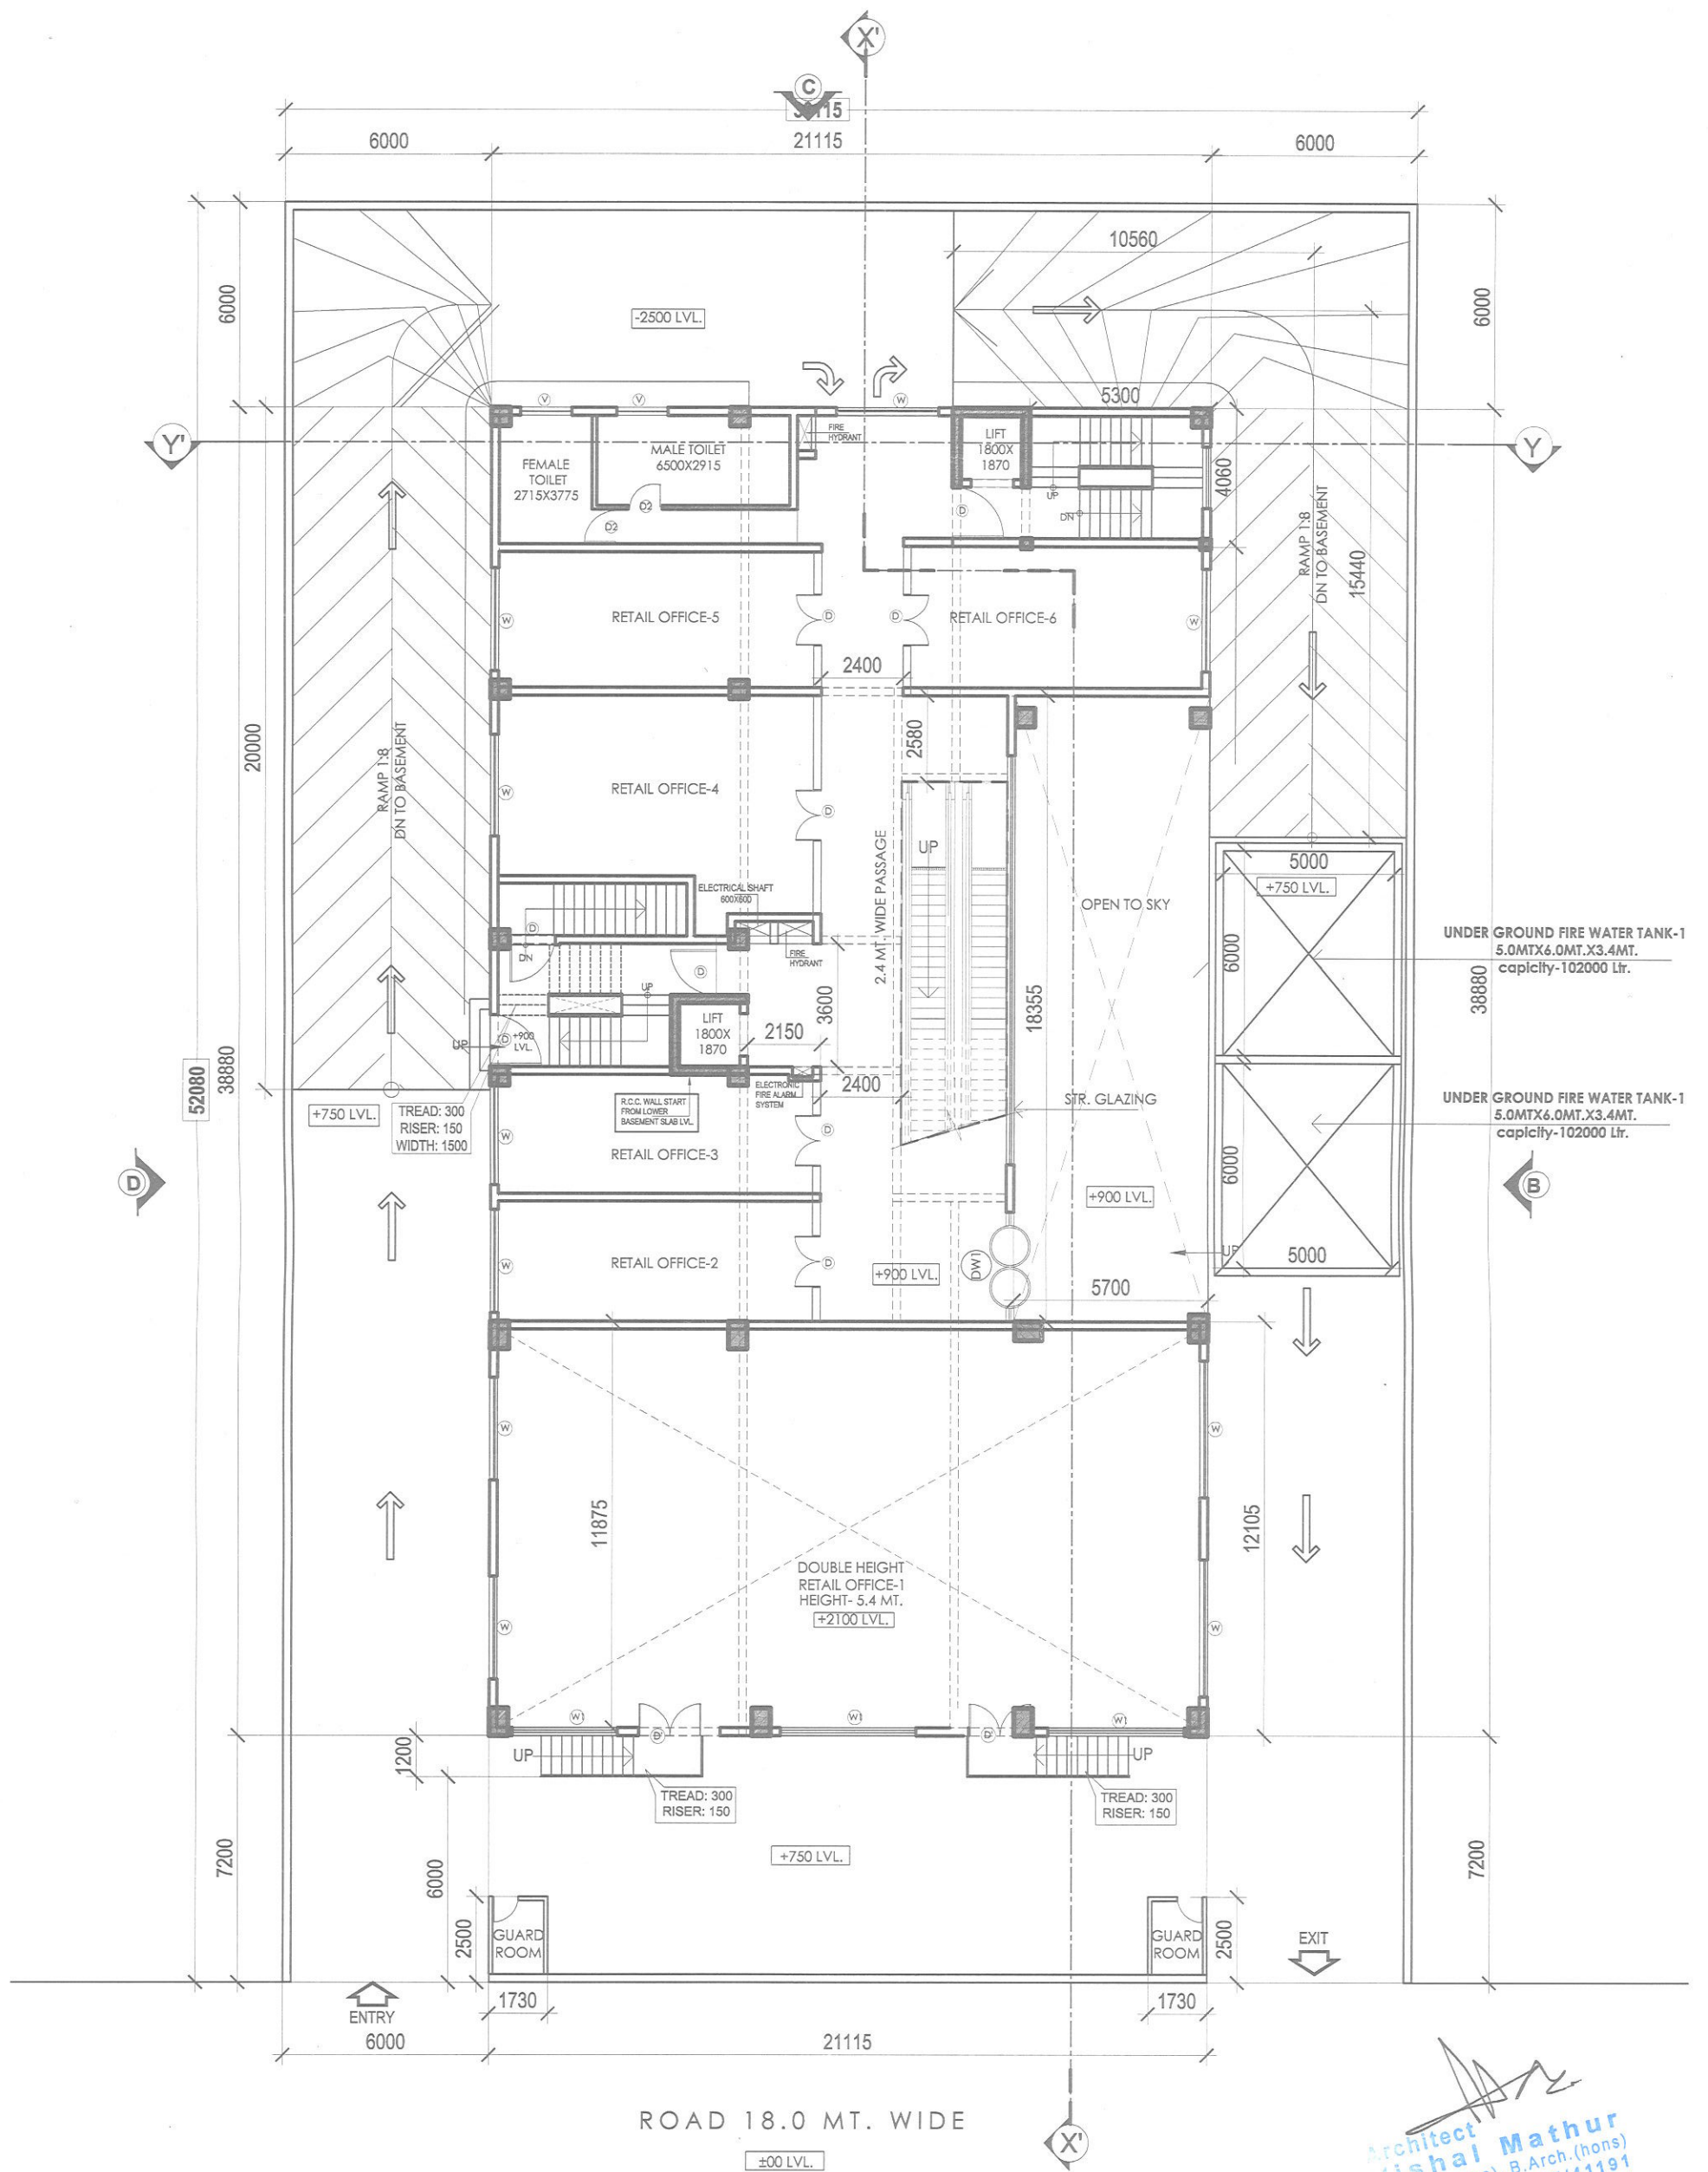

Architect
Vishal Mathur
 Arch.(hons), B.Arch.(hons)
 Reg. No. C.A. 07/41191
 9839133194

PROJECT: PROPOSED COMMERCIAL BUILDING AT PLOT NO.-CP-17 I.B.B.-3 SECTOR-F ALONG SULTANPUR ROAD AT ANSAL. SUSHANT GOLF CITY LUCKNOW,UP	OWNER / DEVELOPER : ANSAL PROPERTIES & INFRASTRUCTURE LTD.	DRG. NO. NORTH:	SCALE: N.T.S. DATE:	ARCHITECT: architects designers & construction group Mr. Vishal Mathur Mob: +91-98391 33194 D-333, FIRST FLOOR, SARVIA PLAZA, PATRACAR PURAM, COURT WAGHAR, LUCKNOW-226010 Contact: 0522-4070587 Email: architectworkshop@gmail.com
--	--	----------------------------------	---	---

WATER SUPPLY PLAN

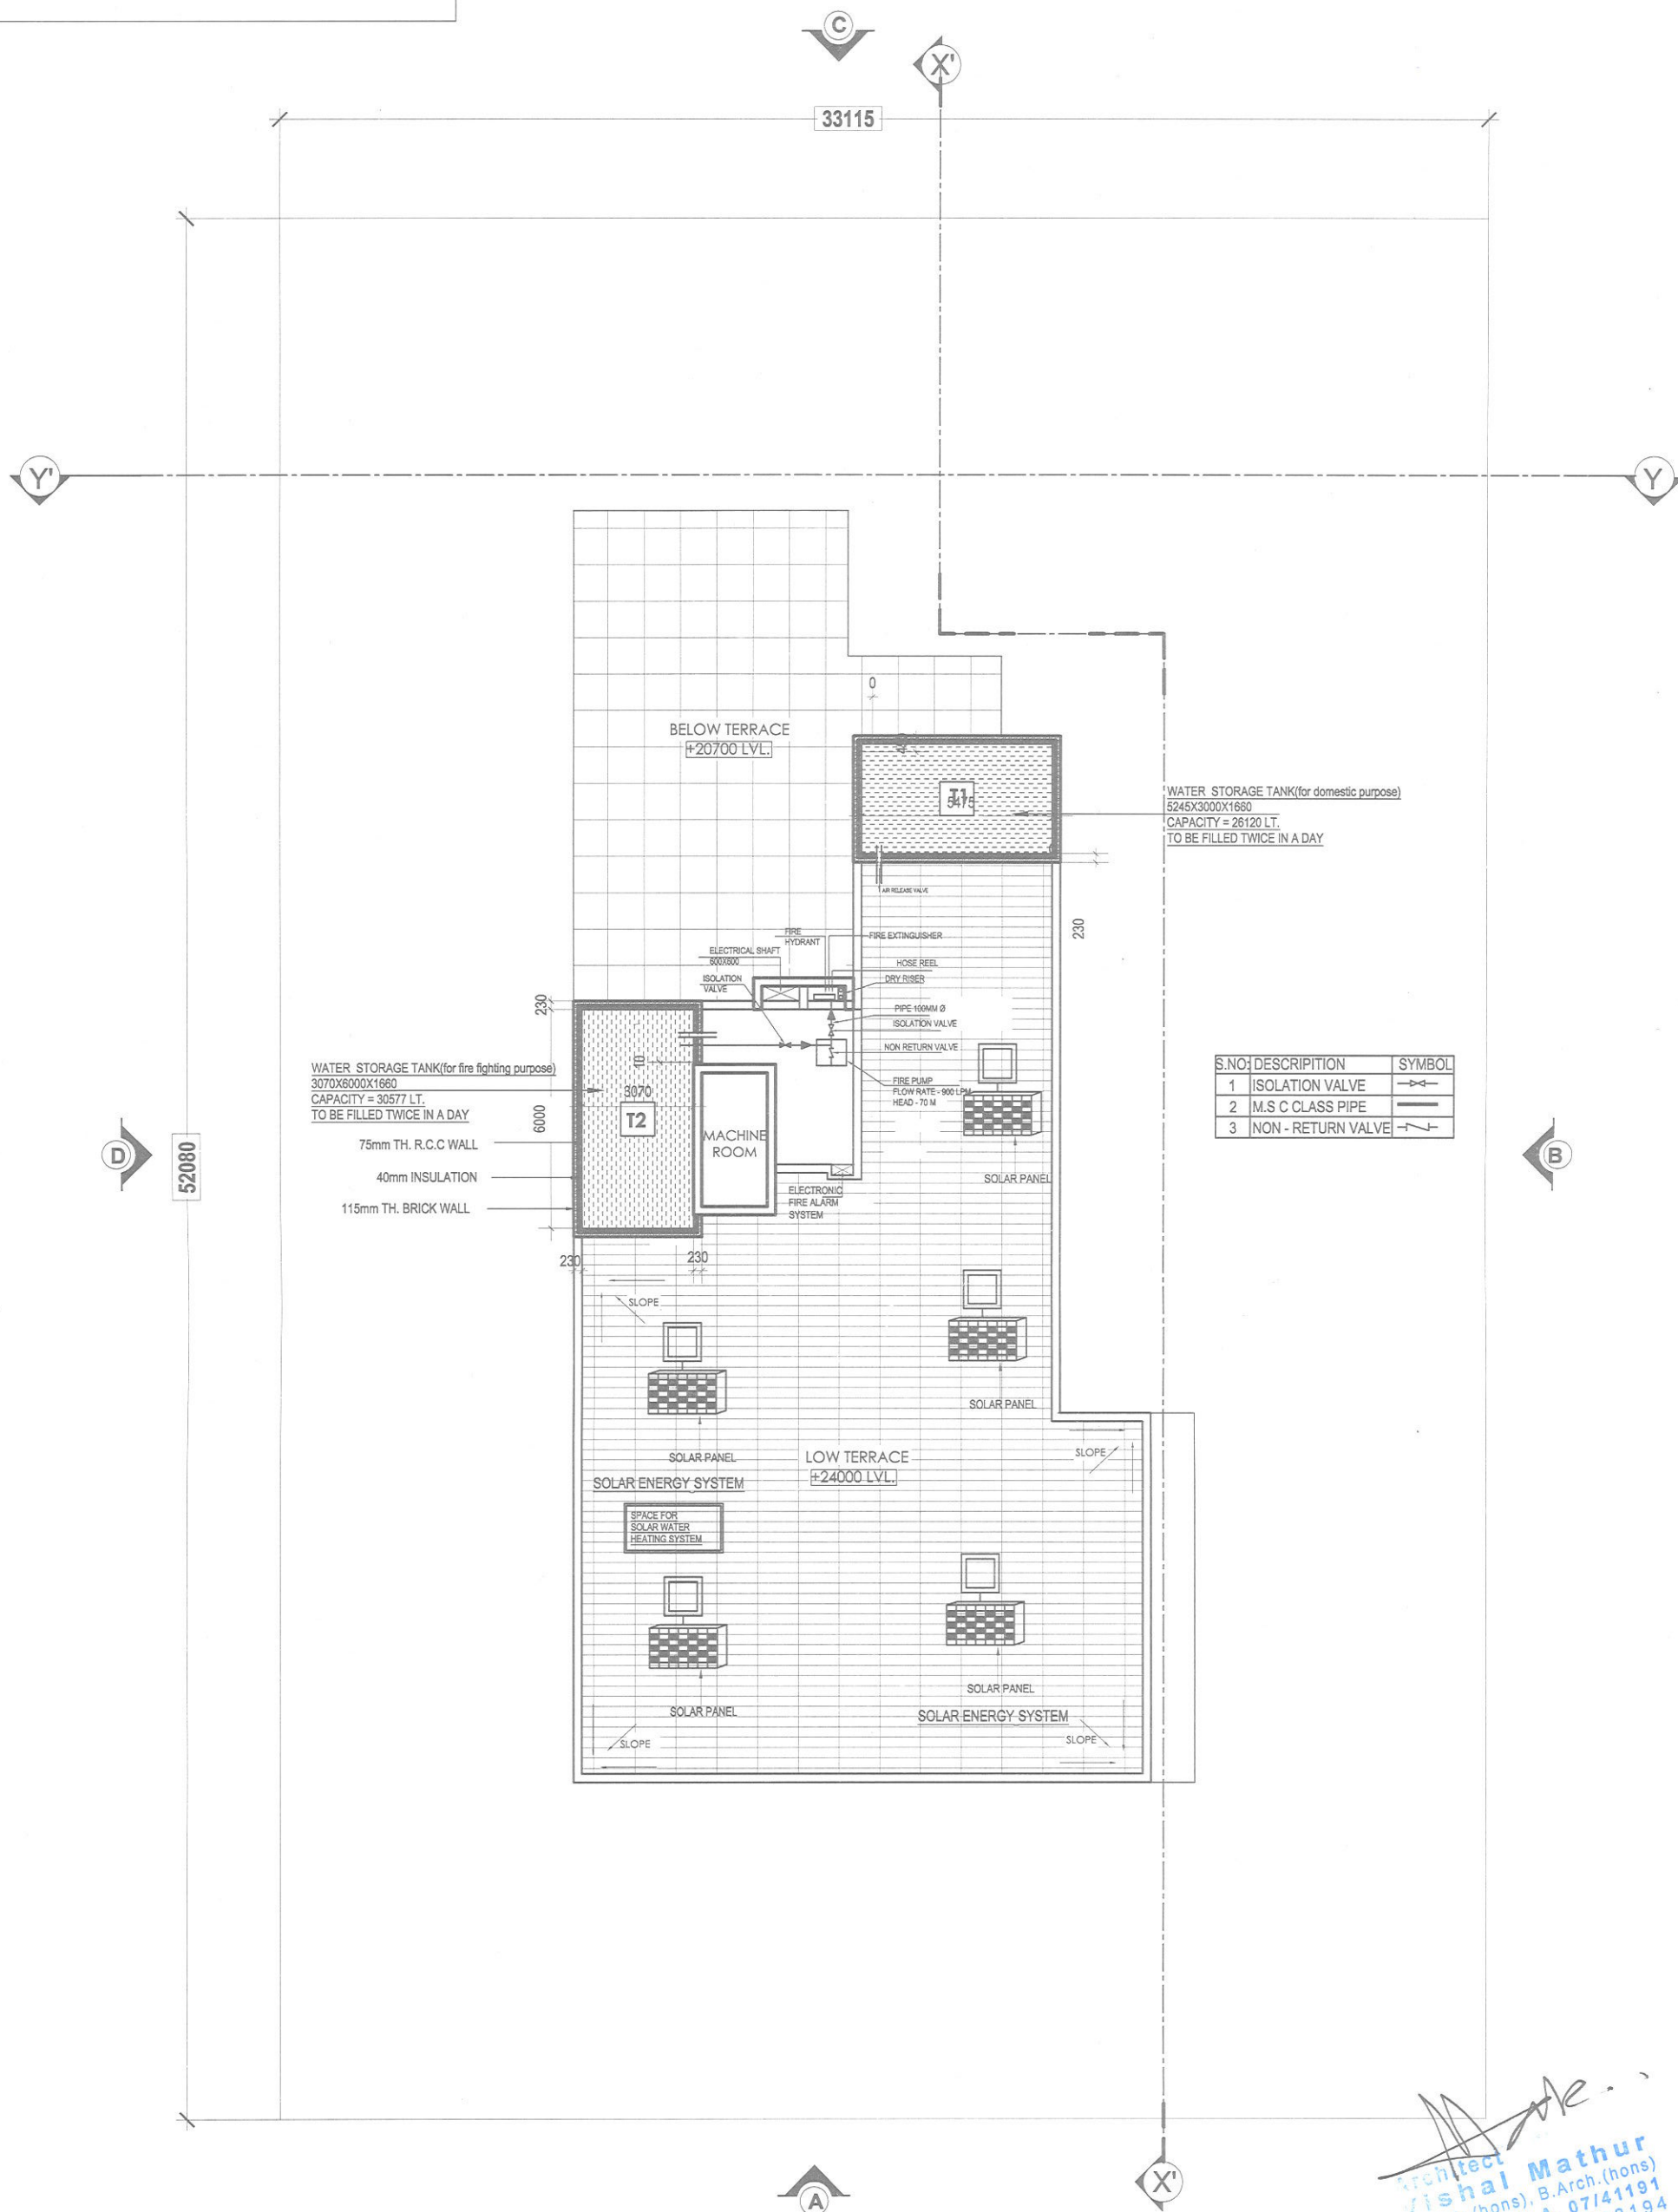

Architect
Vishal Mathur
B.Arch. (hons), B.Arch. (hons)
Reg. No. C. A. 07141191
Mob: +91-9839133194

PROJECT:	OWNER / DEVELOPER :	DRG. NO.	SCALE:	ARCHITECT:
PROPOSED COMMERCIAL BUILDING AT PLOT NO.-CP-17 I.B.B.-3 SECTOR-F ALONG SULTANPUR ROAD AT ANSAL. SUSHANT GOLF CITY LUCKNOW,UP	ANSAL PROPERTIES & INFRASTRUCTURE LTD.	N.T.S.		architects designers & construction group
		NORTH:	DATE:	Ar. Vishal Mathur mob: +91-98391 33154 D-333, FIRST FLOOR, SAHARA PLAZA, PATNAKUR PURAM, GOMTI NAGAR, LUCKNOW-226010 contact: 0522-4270957 email: architectsworkshop@gmail.com