


TOWER - 1 & 2

Greater Noida Industrial Dev. Authority  
**APPROVED**  
 For Letter No. 2578 Dated: 14/11/2015  
 Valid up to Date: 5 years  
 Nishant S.M. (Arch.)  
 S.M. (Plng.)  
 S.M. (Plng.)

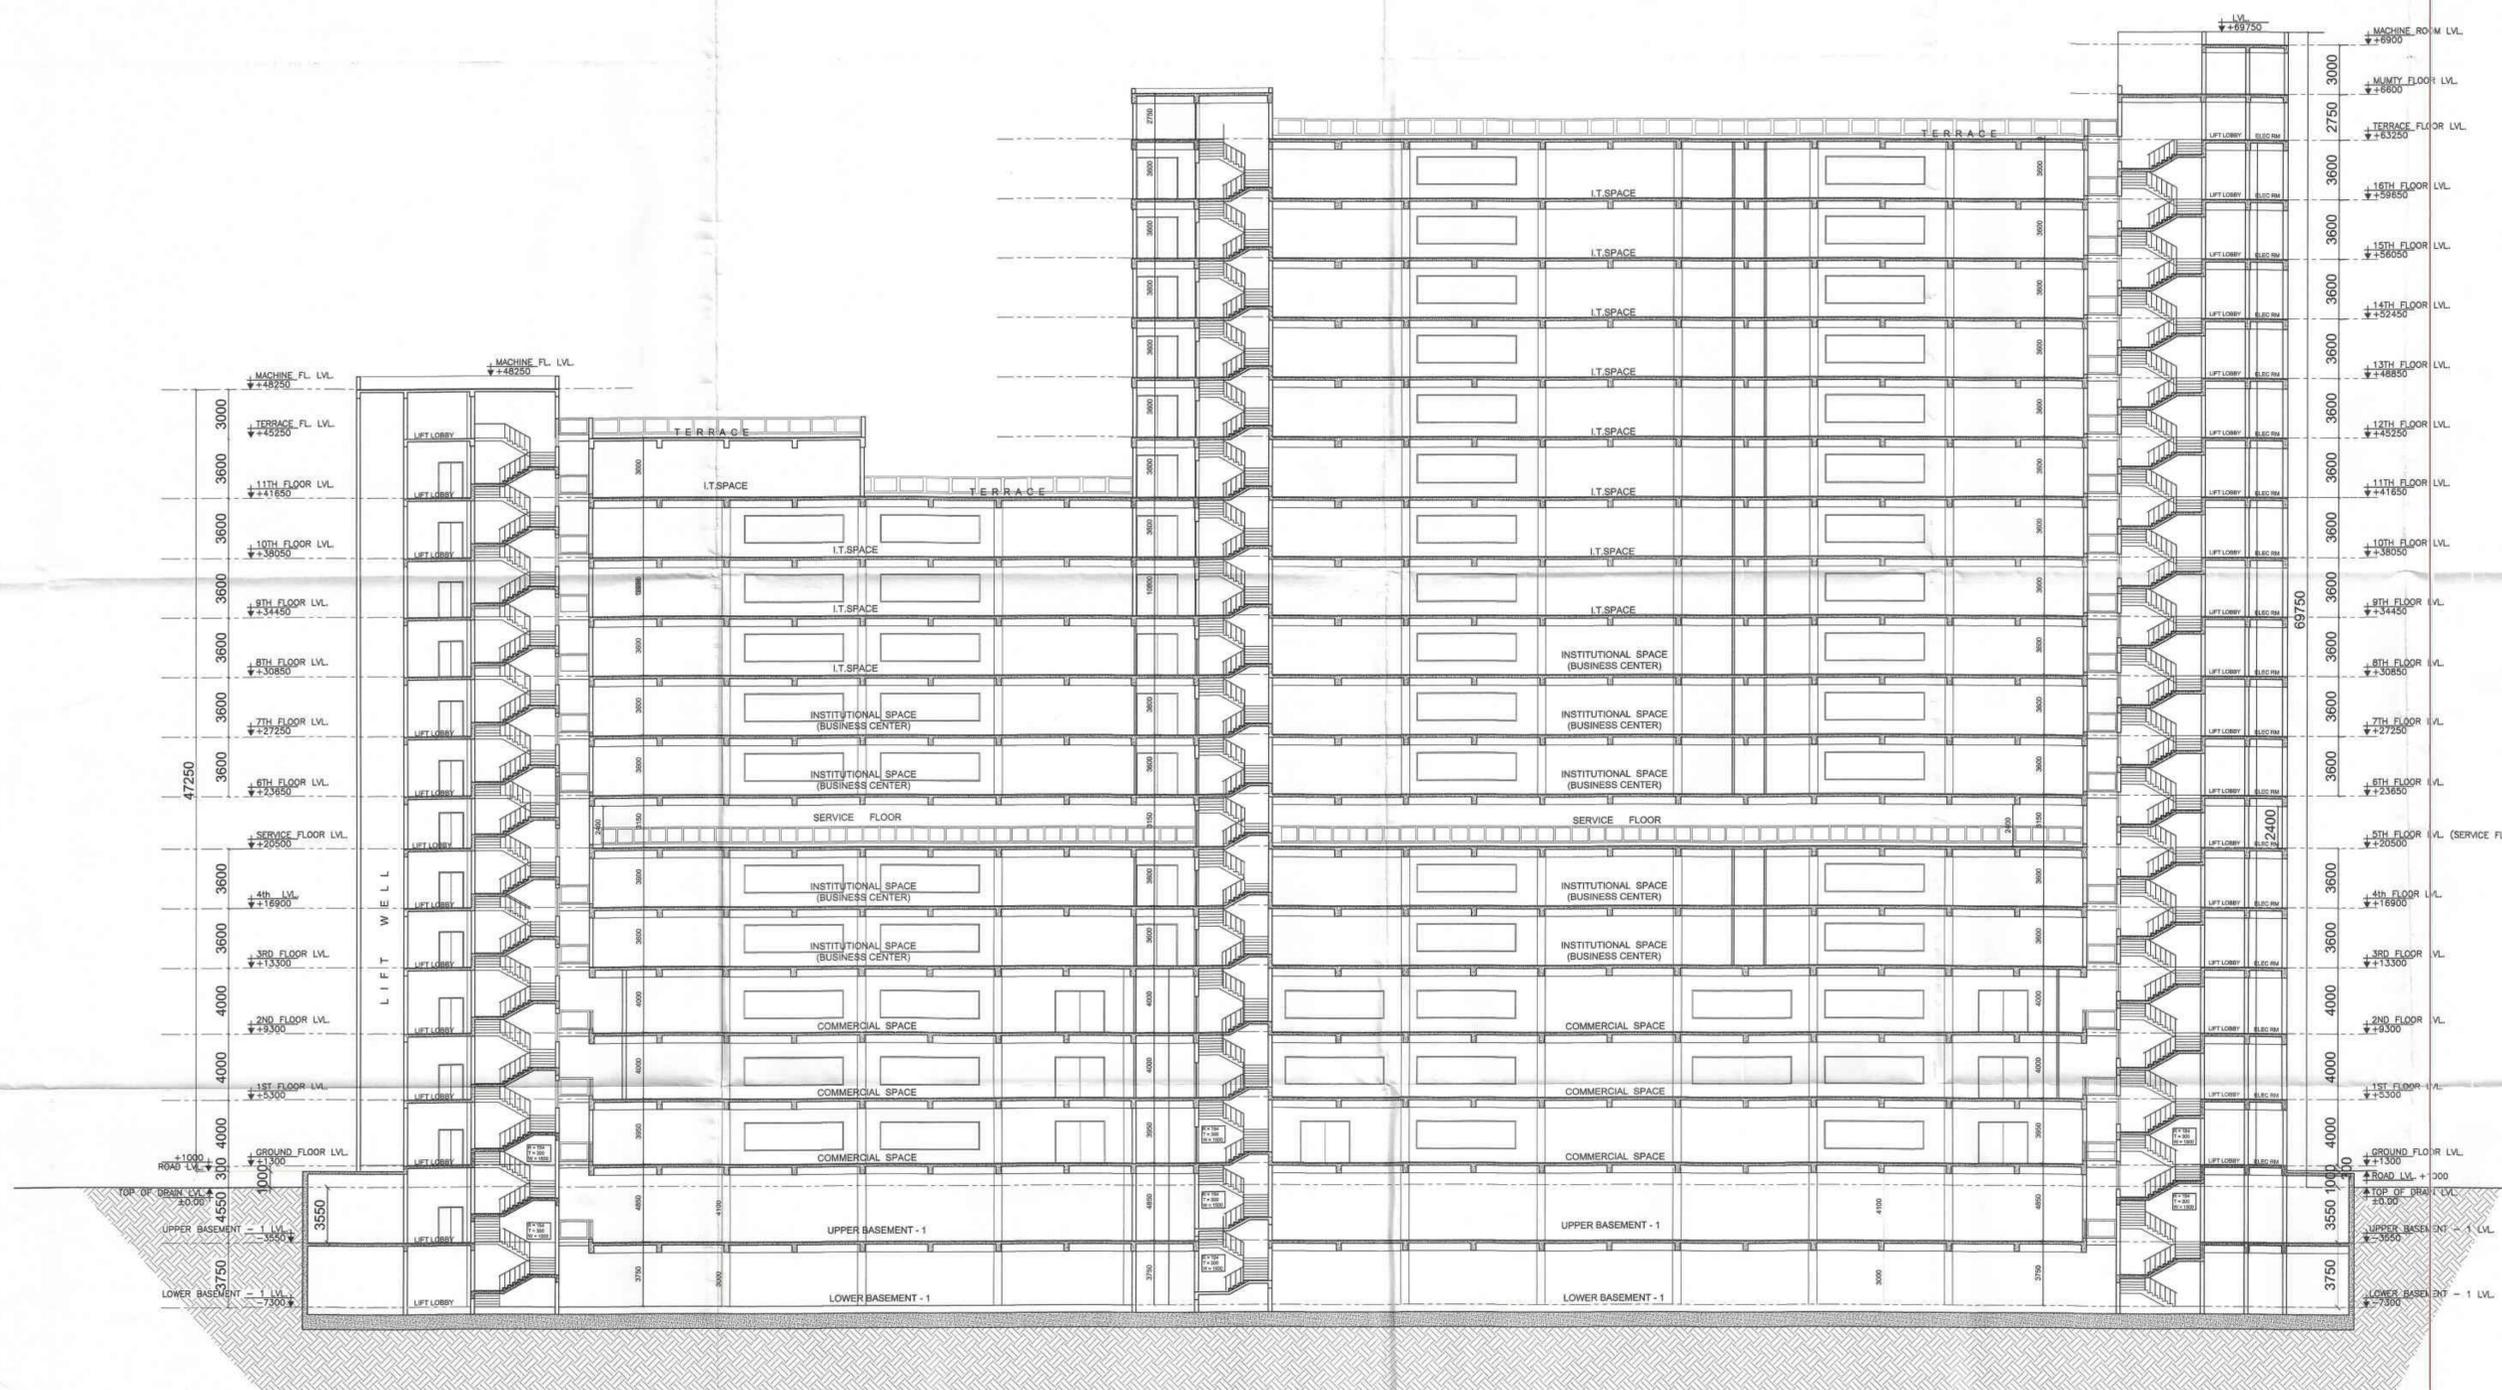

SECTION A-A

REVISE SUBMISSION DRAWING

SHEET TITLE  
**SECTIONS**  
 (TOWER - 1 & 2)

ARCHITECT:  
 DEVELOPMENTS CONSULTANT  
 ARCHITECTS ENGINEERS & PLANNERS  
 209-C, MASJID MOTH, ("R" BLOCK, N.D.S.E.-II)  
 PHONE: 011- 26254880, 26254881

PROJECT:  
 PROPOSED IT/ITES BUILDING  
 FOR M/S SHUBH ADVISORS PVT.LTD.  
 ON PLOT NO.- 31, SECTOR KP-V  
 GREATER NOIDA, G.B. NAGAR (UP)

SCALE 1:200 DATE: 30 / 11 / 2015

ARCHITECT'S SIGNATURE  
  
 A. PATWAL  
 a.i.a. CA/88/11752  
 209-C, Masjid Moth  
 New Delhi-110049

OWNER'S SIGNATURE  
  
 For Shubh Advisors Pvt. Ltd.  
 Authorised Signatory