



Greater Noida Industrial Dev. Authority  
**APPROVED**  
Letter No. 6548 Dated: 11/11/2015  
up to Dated: 11/11/2015  
S.M. (Png & Arch.)  
Gen. Manager (Png & Arch.)

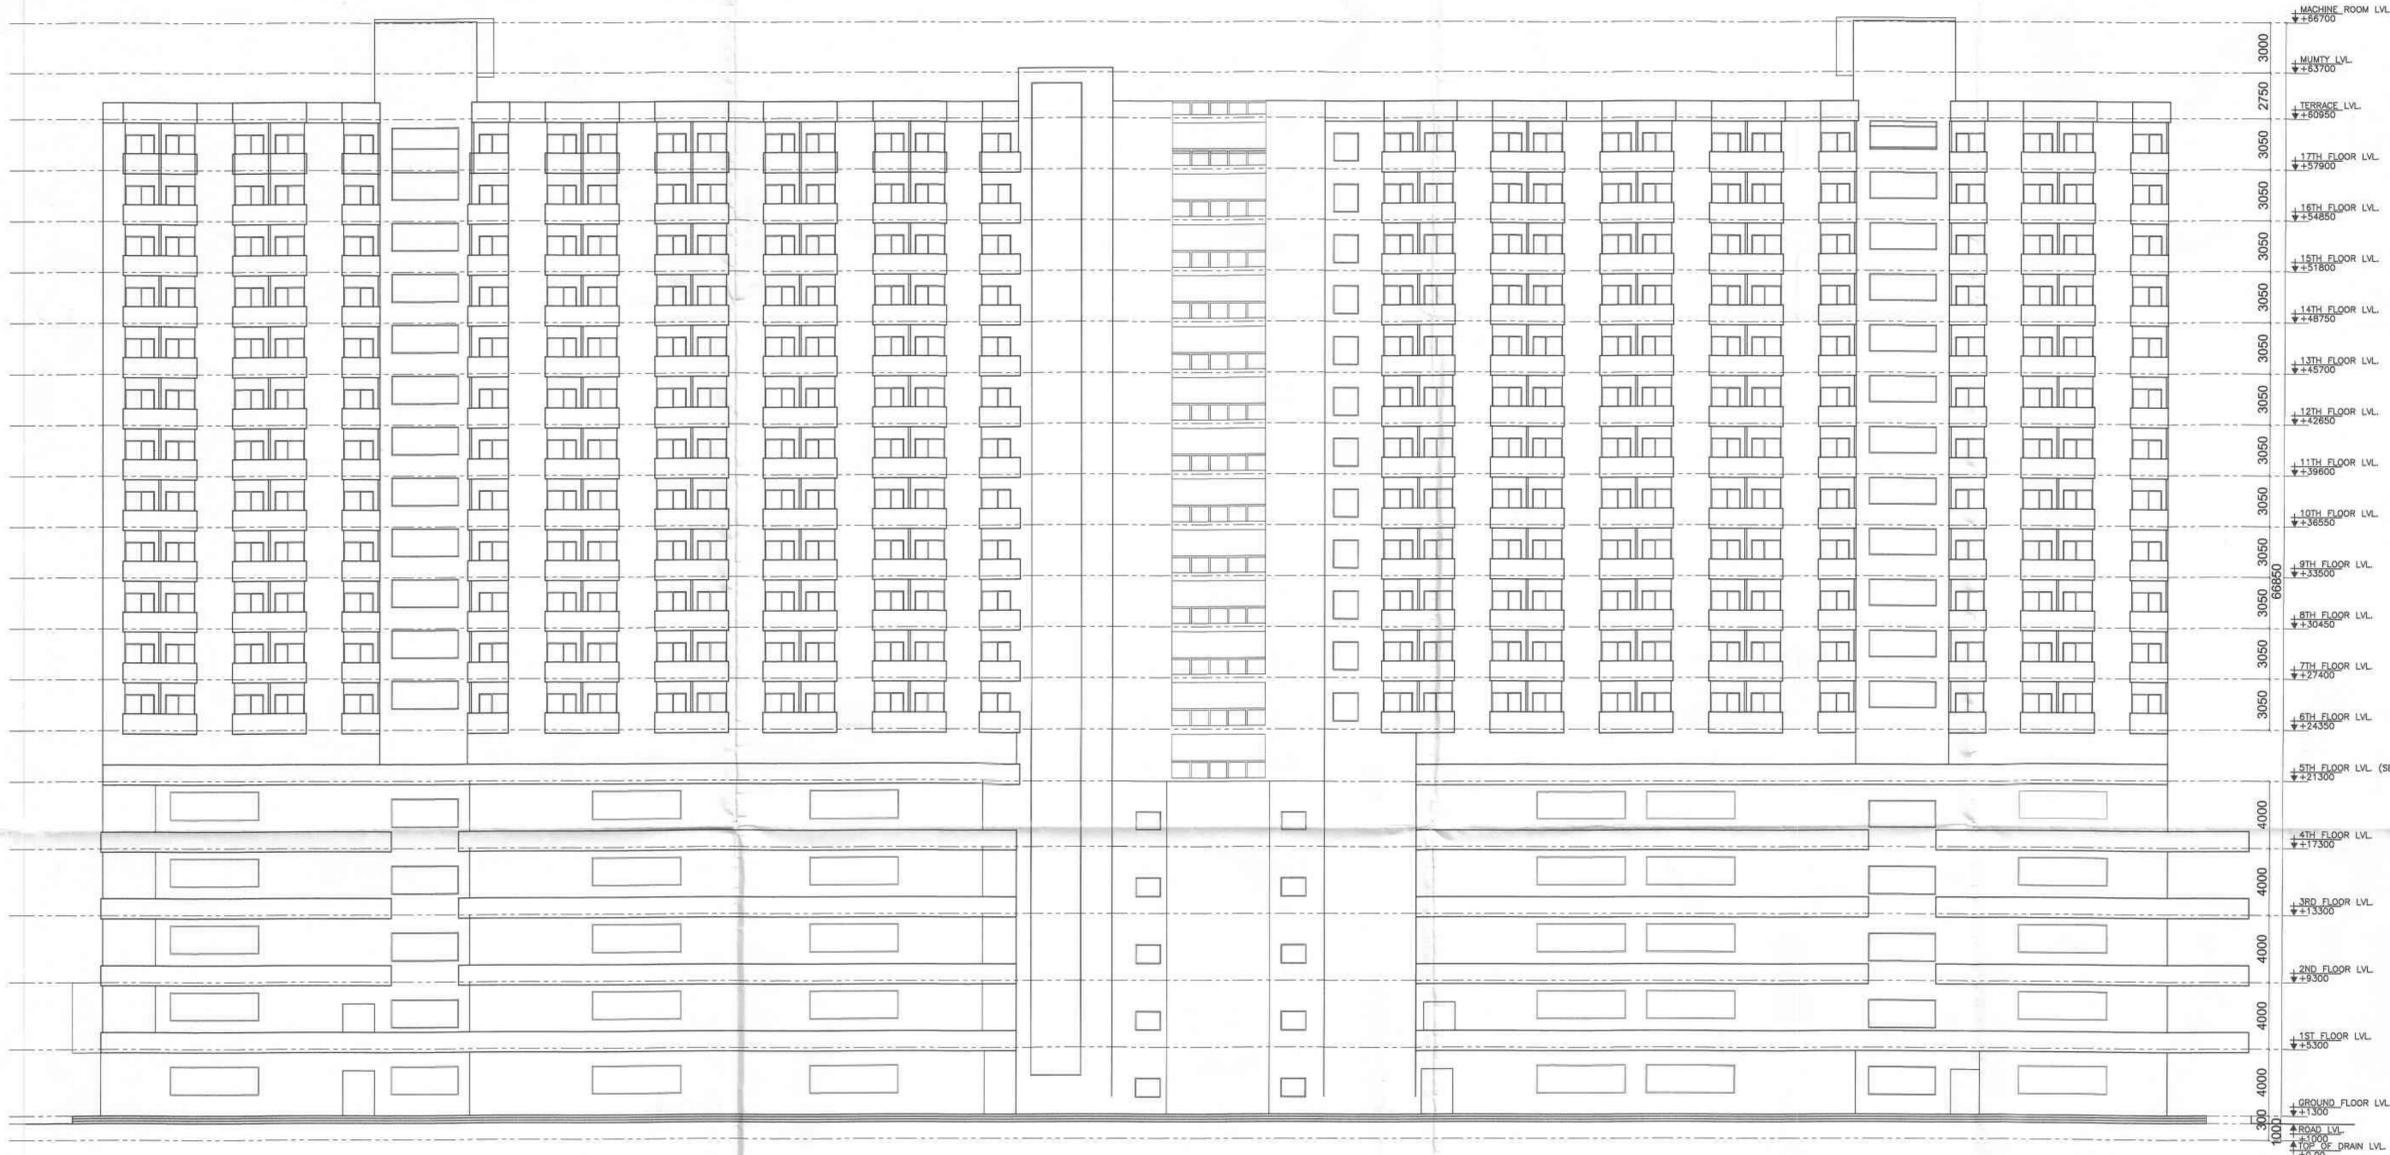

ELEVATION - A

ELEVATION - B

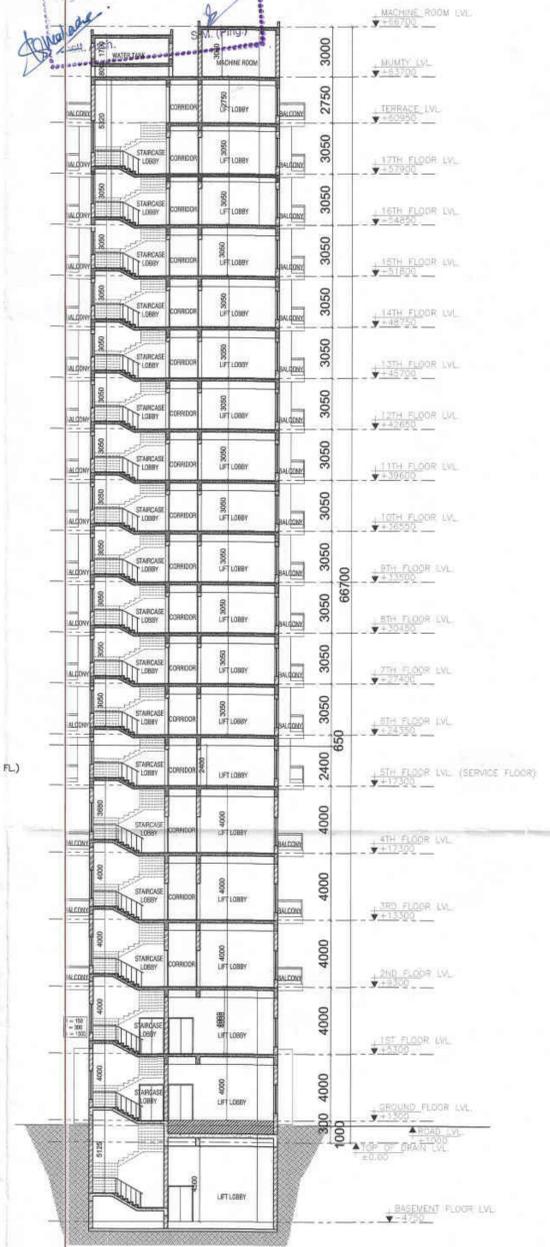

SECTION A-A

REVISE SUBMISSION DRAWING

SHEET TITLE  
SECTION & ELEVATION

ARCHITECT:  
DEVELOPMENTS CONSULTANT  
ARCHITECTS ENGINEERS & PLANNERS  
209-C, MASJID MOTH, (OPP. "R" BLOCK, N.D.S.E.-II)  
PHONE: 011- 26254880, 26254881

PROJECT:  
PROPOSED IT/ITES BUILDING  
FOR M/S SHUBH ADVISORS PVT.LTD.  
ON PLOT NO.- 31, SECTOR KP-V  
GREATER NOIDA, G.B. NAGAR (UP)

SCALE 1:200 DATE: 30/11/2015

ARCHITECT'S SIGNATURE  
A. PATWAL  
P.L.O. CA/88/11752  
209-C, Masjid Moth  
New Delhi-110049

OWNER'S SIGNATURE  
For Shubh Advisors Pvt. Ltd.  
Authorised Signatory

