



APPROVED
No. 3575
Date: 05.06.2016
Valid up to Date: 5 years
Nirmal
S.M. (Plg. & Arch.)
S.M. (Plg.)

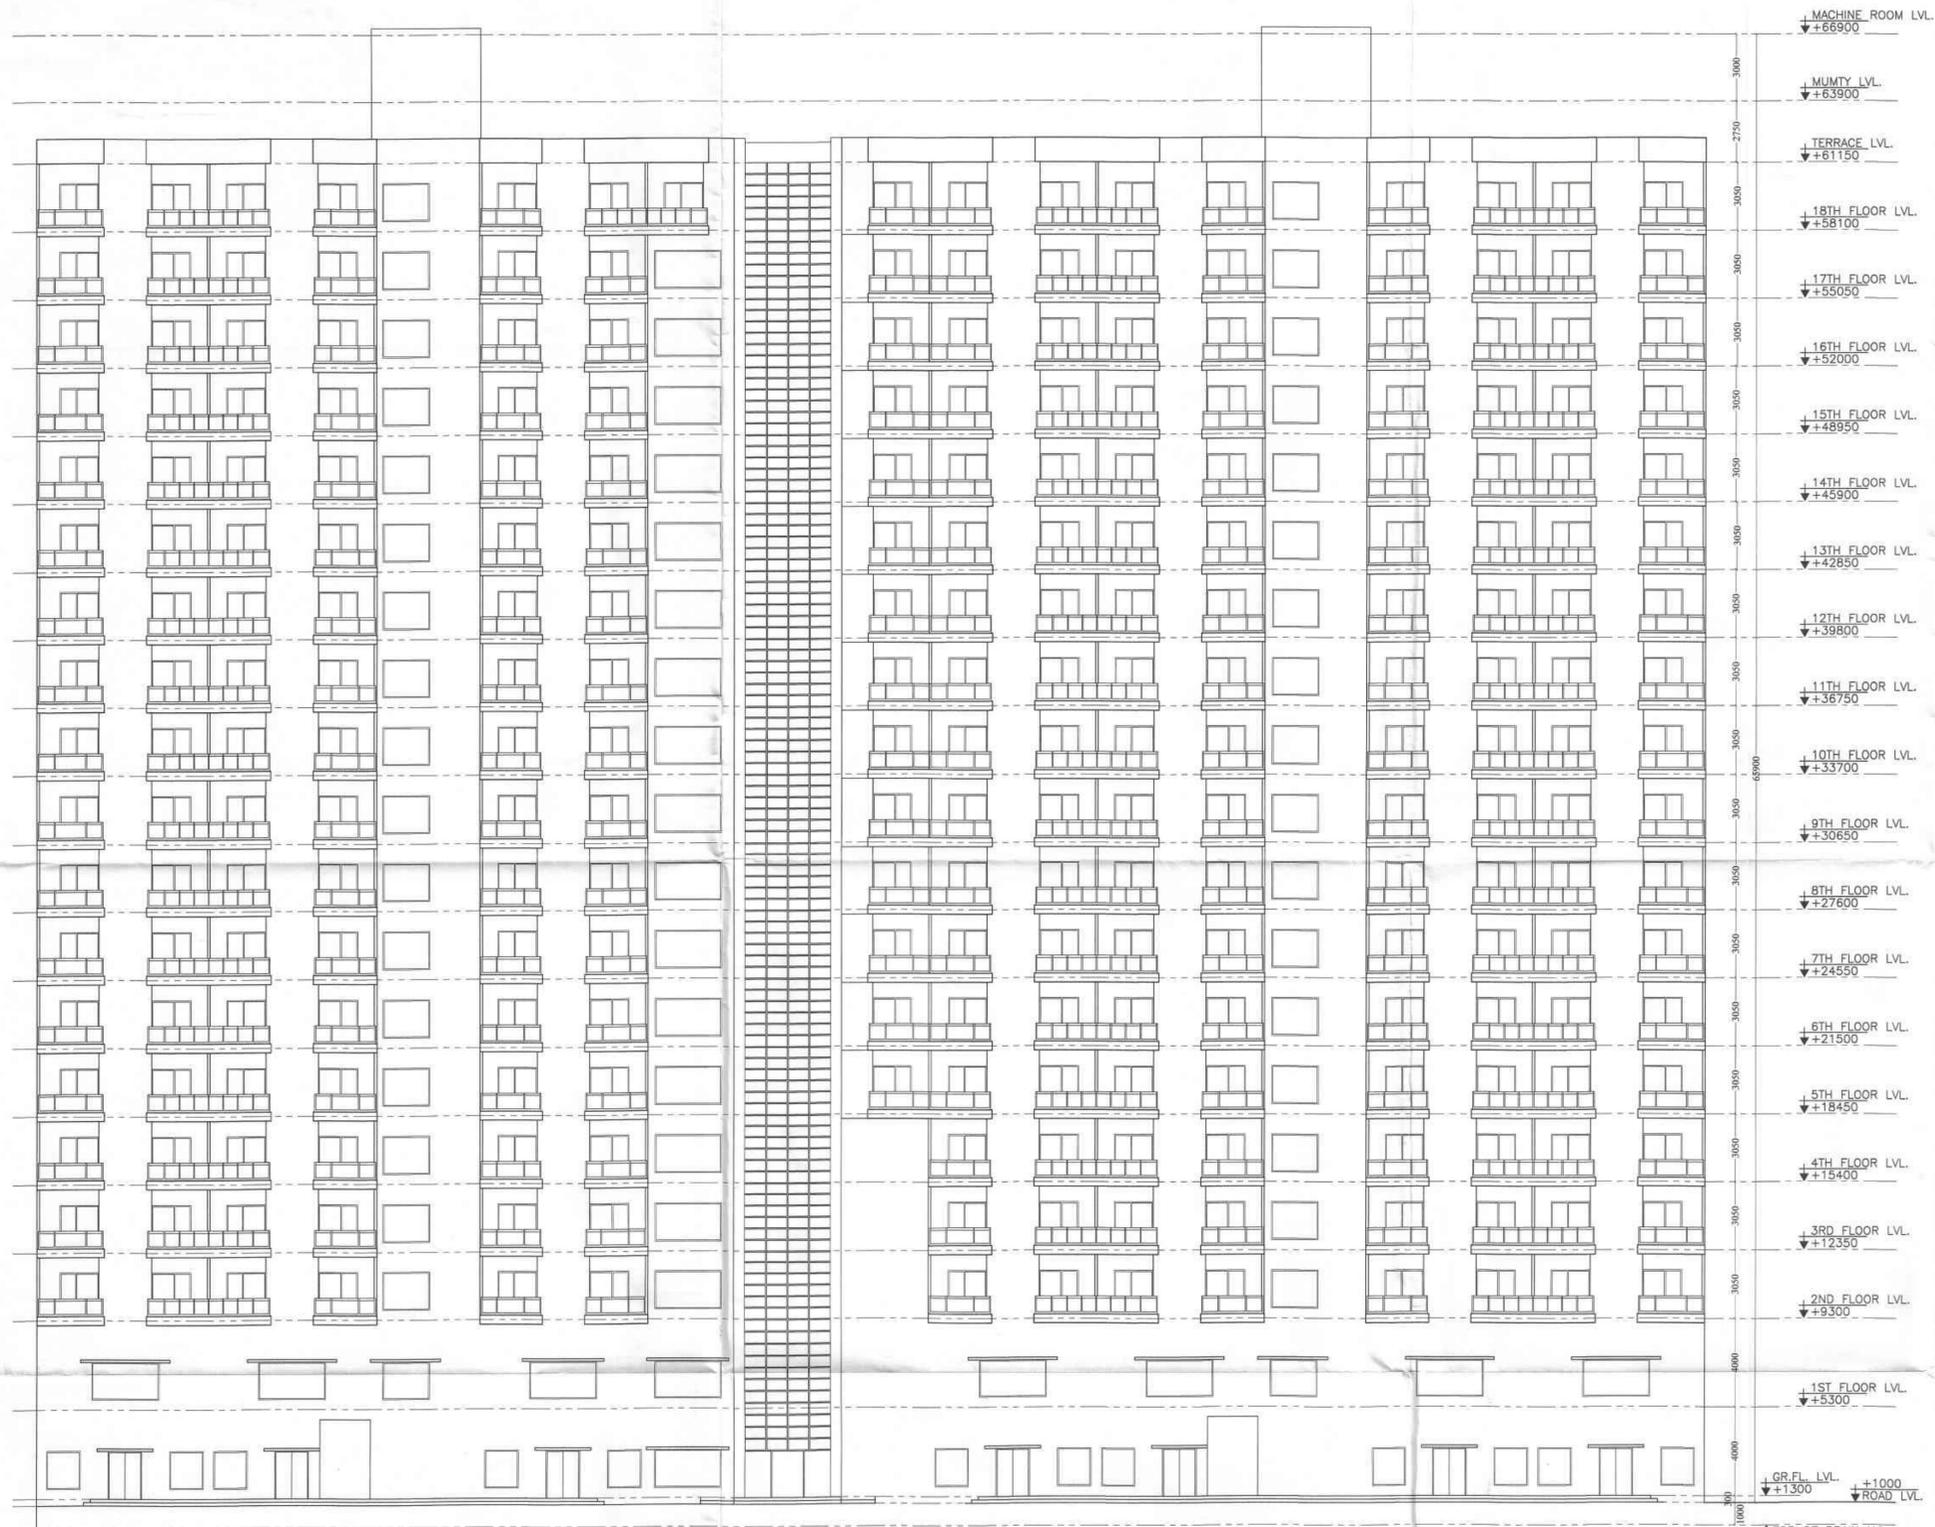

ELEVATION - A

ELEVATION - B

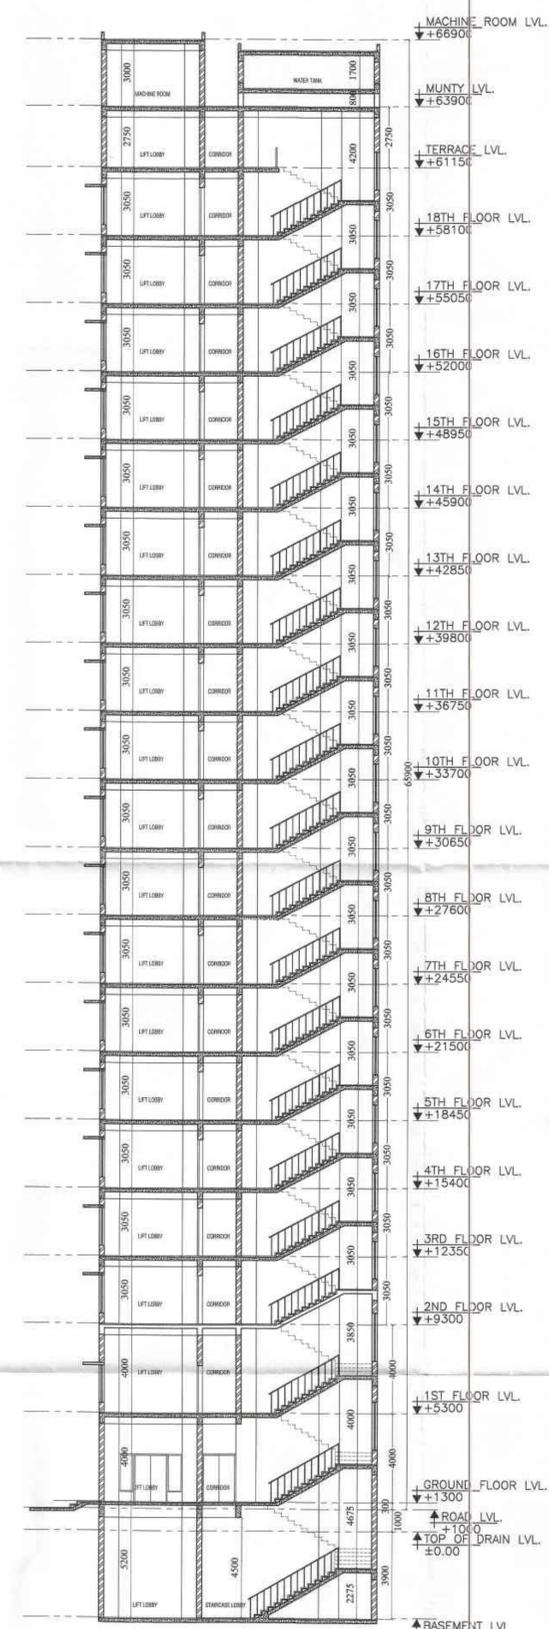

SECTION A-A

REVISE SUBMISSION DRAWING

SHEET TITLE
**SECTION & ELEVATION
(TOWER-4)**

ARCHITECT:
**DEVELOPMENTS CONSULTANT
ARCHITECTS ENGINEERS & PLANNERS**
209-C, MASJID MOH, (OPP."R" BLOCK,N.D.S.E.-II)
PHONE: 011- 26254880,26254881

PROJECT:
**PROPOSED IT/ITES BUILDING
FOR M/S SHUBH ADVISORS PVT.LTD.**
ON PLOT NO.- 31 , SECTOR KP-V
GREATER NOIDA, G.B. NAGAR (UP)

SCALE 1:150 DATE : 30 / 11 / 2015

ARCHITECT'S SIGNATURE
A. Patwal
A. PATWAL
a.Ltd. CA/88/11752
209-C, Masjid Moh
New Delhi-110049

OWNER'S SIGNATURE
For Shubh Advisors Pvt. Ltd.
[Signature]
Authorised Signatory

