
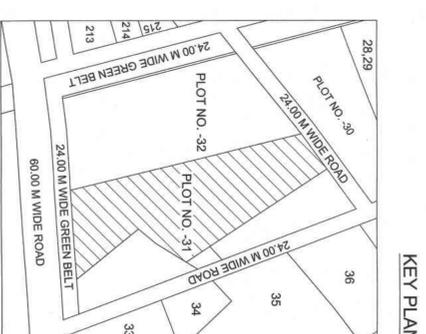


PARKING PROVIDED IN OPEN- AREA DETAIL				
S.NO.	NO.	L	B	LXB
1	X	103,514	X 11.00	= 1138,650 SQ.M.
2	X	38,150	X 11.00	= 419,650 SQ.M.
3	X	36,240	X 11.00	= 398,640 SQ.M.
4	X	151,690	X 11.00	= 1668,590 SQ.M.
5	X	30,600	X 11.00	= 336,600 SQ.M.
6	X	281,250	X 1.00	= 281,250 SQ.M.
7	X	162,350	X 1.00	= 162,350 SQ.M.
<b>TOTAL PARKING AREA</b>				<b>4405,730 SQ.M.</b>

PARKING DETAILS			
NO. OF PARKING SPACE REQUIRED			
ECS REOD - RESIDENTIAL @ 1 ECS /112 SQ.M.	12757.5 / 112	113.91	E.C.S
ECS REOD - COMMERCIAL @ 1 ECS /30 SQ.M.	12757.5 / 30	425.25	E.C.S
ECS REOD - INSTITUTIONAL @ 1 ECS /50 SQ.M.	17010 / 50	340.2	E.C.S
ECS REOD - LT SPACE @ 1 ECS /50 SQ.M.	42525 / 50	850.5	E.C.S
<b>TOTAL ECS REOD</b>		<b>1729.86</b>	<b>E.C.S</b>

PARKING SPACE PROVIDED IN OPEN @20 SQ.M./ CAR	4405.730/ 20	220.287	E.C.S
PARKING SPACE PROVIDED UNDER STILT @30 SQ.M./ CAR	5612.993 / 30	187.099	E.C.S
PARKING SPACE PROVIDED UNDER PODIUM @30 SQ.M./ CAR (3531.993 + 2086.049)	5718.042 / 30	190.601	E.C.S
PARKING SPACE PROVIDED UNDER BASEMENT - 1 @30 SQ.M./ CAR	12538.495 / 30	417.950	E.C.S
PARKING SPACE PROVIDED UNDER BASEMENT - 2 @18 SQ.M./ CAR (Double Stack Parking)	12918.124 / 18	717.674	E.C.S
<b>TOTAL ECS PROVIDED</b>		<b>1733.611</b>	<b>E.C.S</b>

<b>TOTAL NO. OF CAR SPACE PROVIDED IN OPEN</b>	93	CARS
<b>TOTAL NOS OF CAR SPACE UNDER STILT</b>	180	CARS
<b>TOTAL NOS OF CAR SPACE UNDER PODIUM</b>	166	CARS
<b>TOTAL NOS OF CAR SPACE UNDER BASEMENT -1 (UPPER LVL)</b>	208	CARS
<b>TOTAL NOS OF CAR SPACE UNDER BASEMENT -1 (LOWER LVL)</b>	223	CARS
<b>TOTAL NOS OF CAR SPACE UNDER BASEMENT - 2</b>	640	CARS
<b>TOTAL NO OF CAR SPACES PROVIDED</b>	<b>1510</b>	<b>CARS</b>

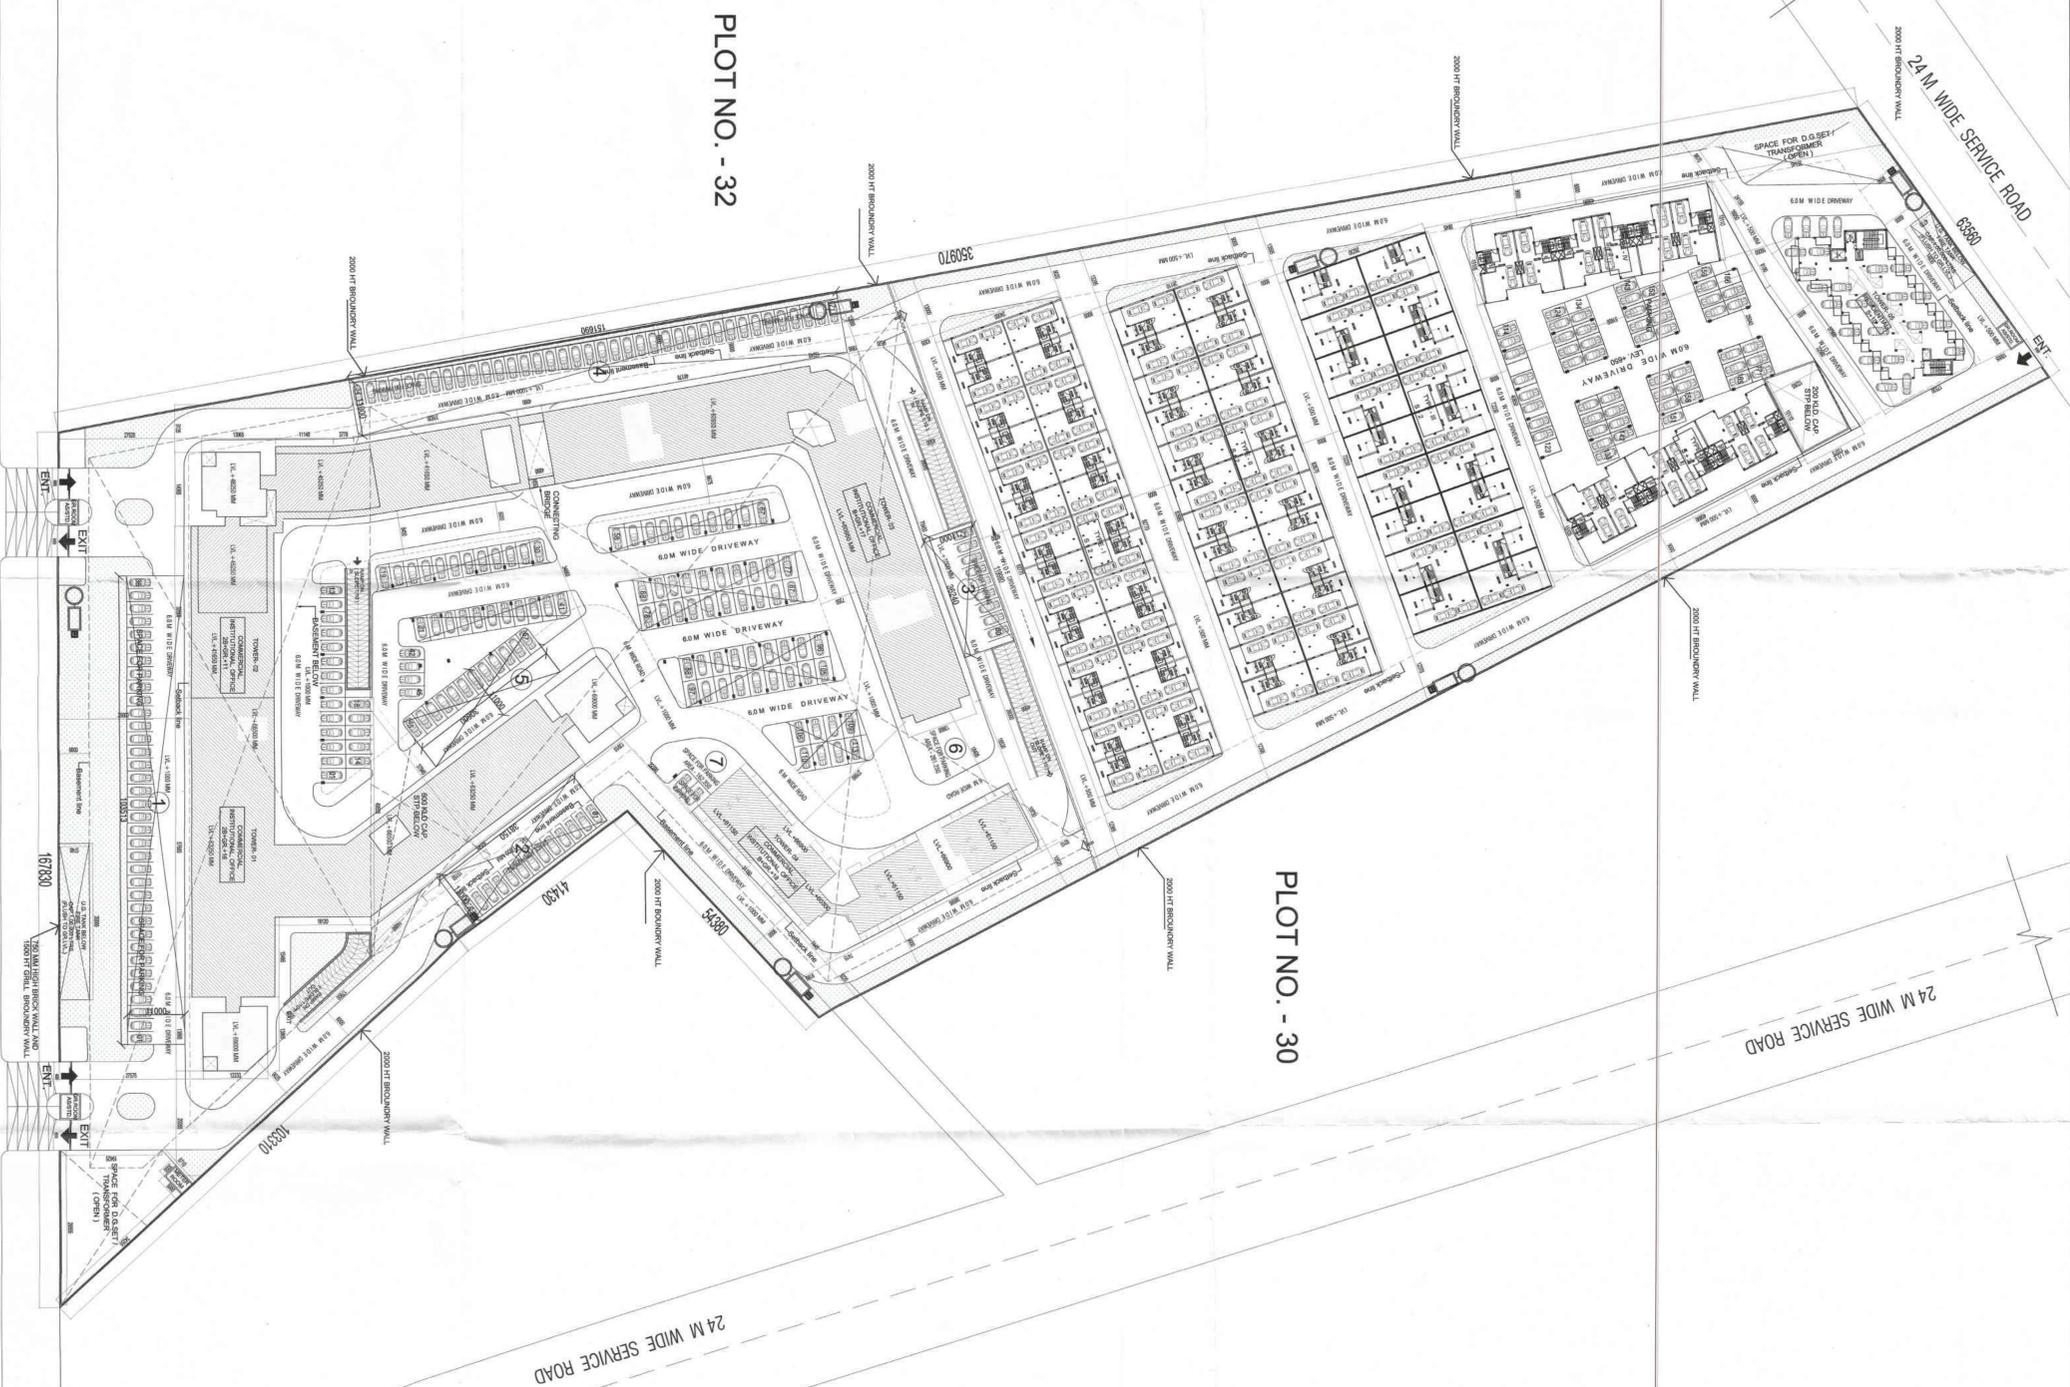

KEY PLAN

REVISED SUBMISSION DRAWING

PARKING PLAN

ARCHITECT:  
DEVELOPMENT'S CONSULTANT  
ARCHITECTS ENGINEERS & PLANNERS  
209-C/MAJID MOTH, (OPP- R BLOCK,IND SE-II)  
PHONE: 011- 26254880,26254881

PROJECT:  
PROPOSED TITTES BUILDING  
FOR M/S SHUBH ADVISORS PVT.LTD.  
ON PLOT NO.- 31, SECTOR KP-V  
GREATER NOIDA, G.B. NAGAR (UP)

SCALE 1:500 DATE: 30 / 11 / 2015

ARCHITECT'S SIGNATURE

OWNER'S SIGNATURE

For Shubh Advisors Pvt. Ltd.

Authorized Signatory



PLOT NO. - 32

PLOT NO. - 30

60 M WIDE SERVICE ROAD

SERVICE ROAD

24 M WIDE SERVICE ROAD

24 M WIDE SERVICE ROAD