
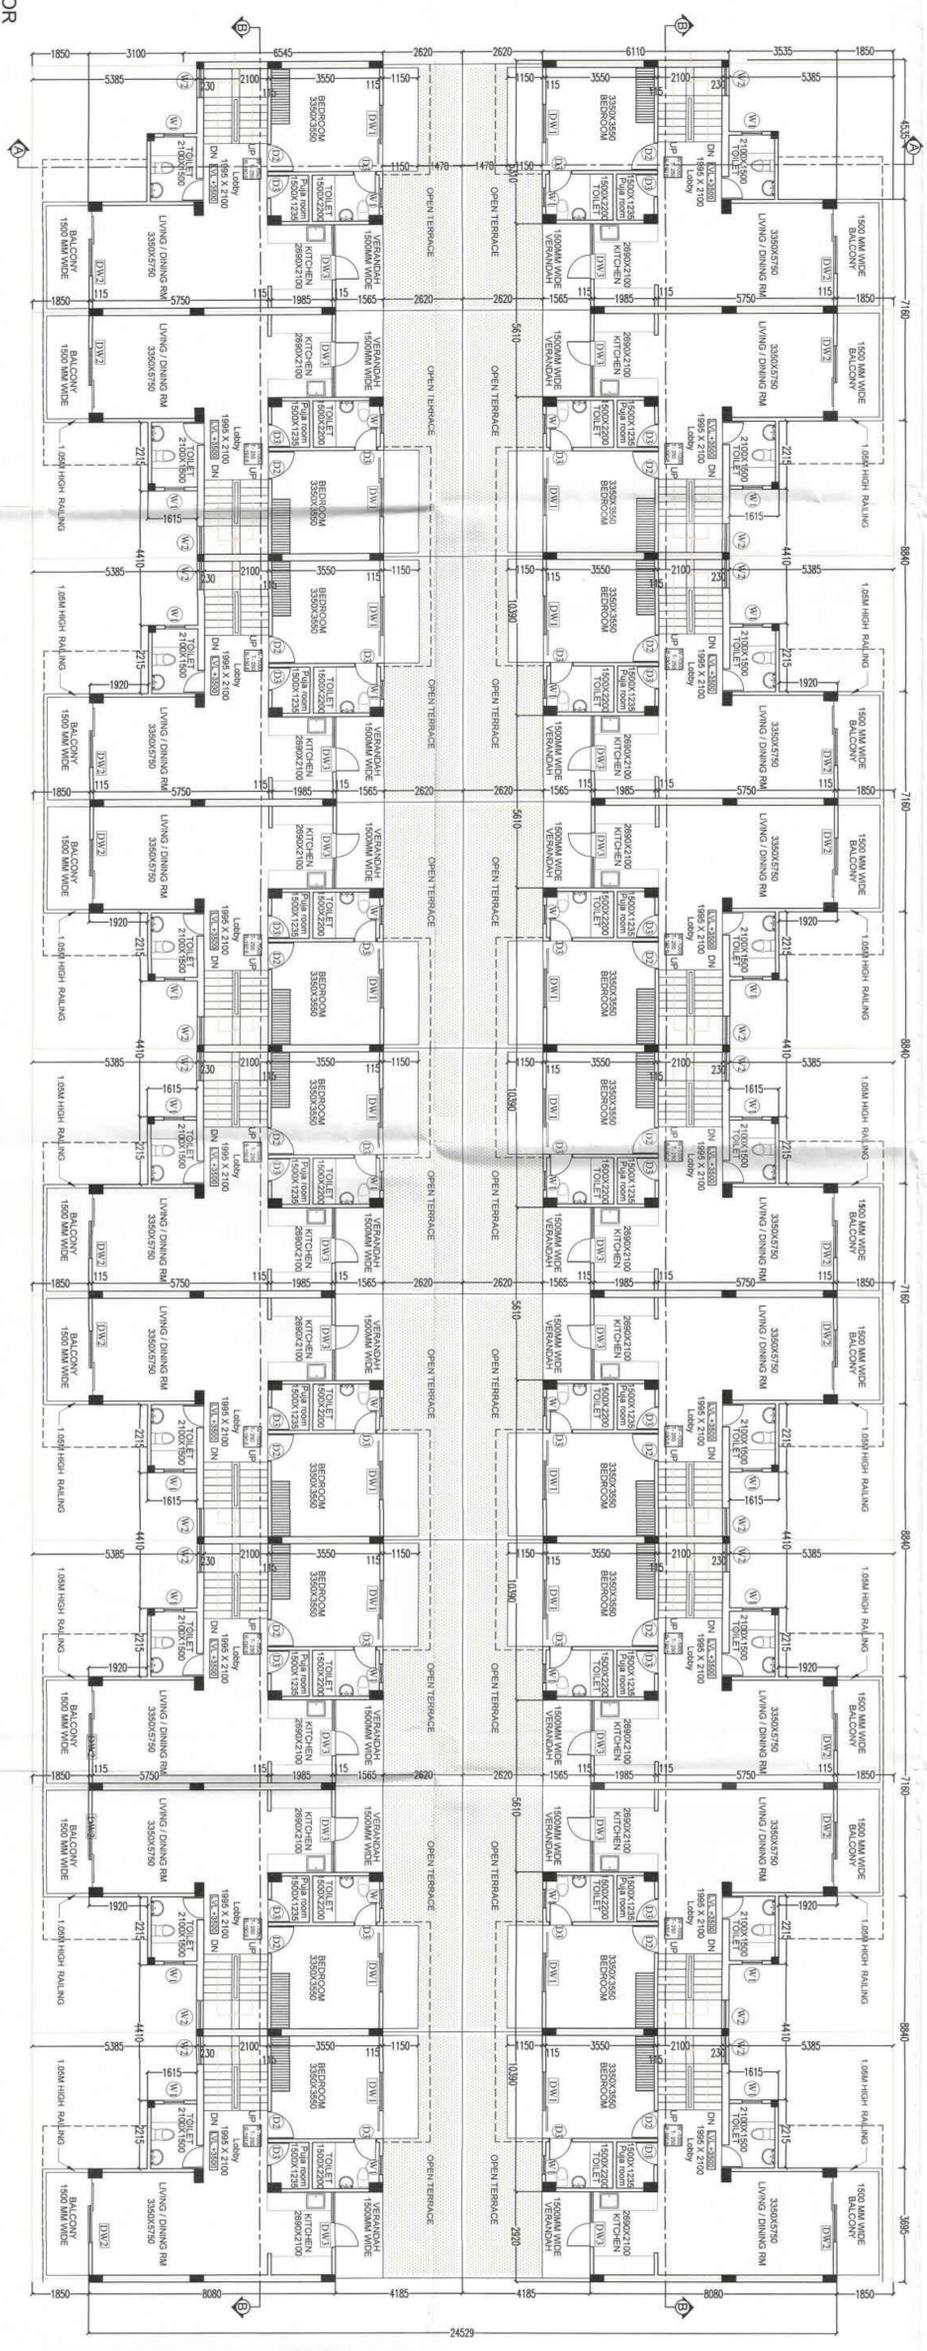


TYPE - III  
 PLAN, ELEVATION,  
 SECTION & AREA DETAIL

Greater Noida Industrial Devt. Authority  
 APPROVED 11.11.2015  
 Add up to District Engineer  
 Greater Noida  
 S.M. (Pimp)

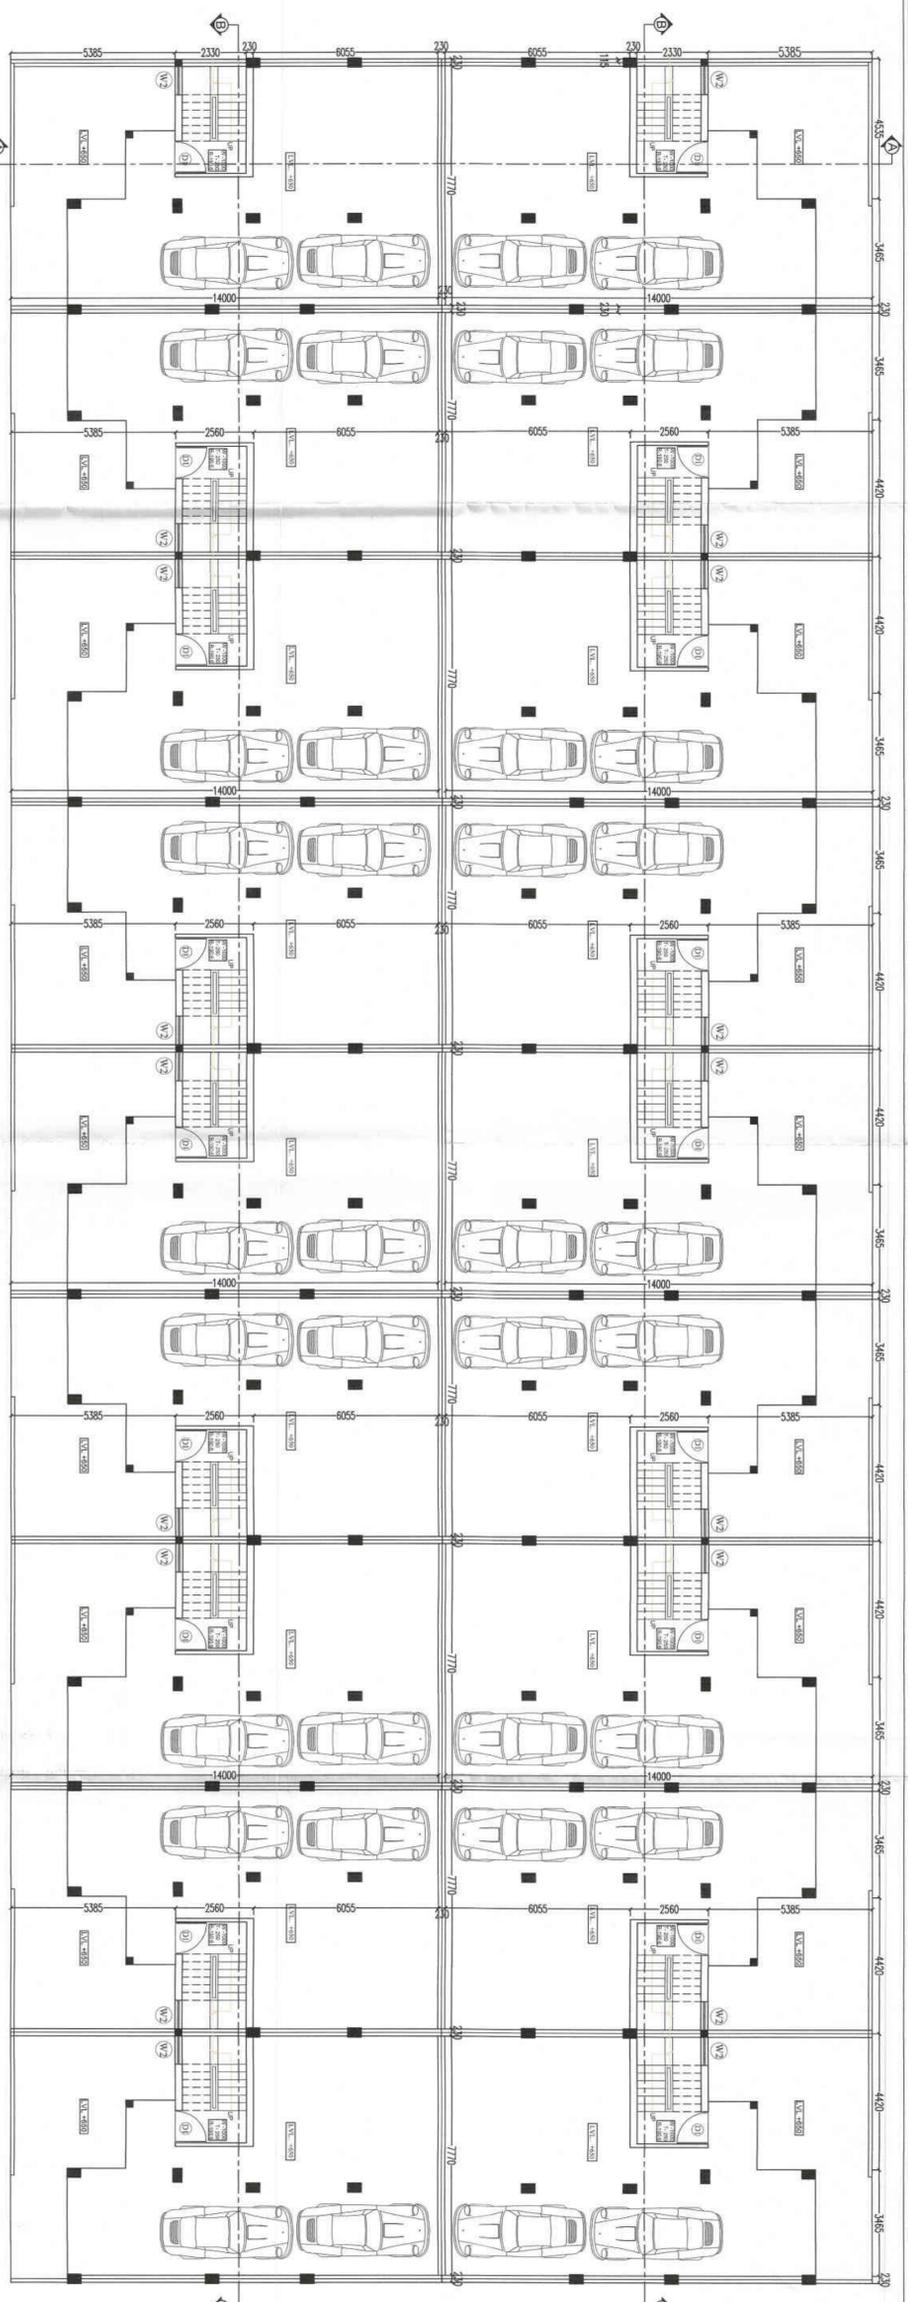

REVISE SUBMISSION DRAWING  
 SHEET TITLE  
 PLAN, ELEVATION,  
 SECTION & AREA DETAIL  
 (TYPE - III UNIT)

ARCHITECT:  
 DEVELOPMENTS CONSULTANT  
 ARCHITECTS ENGINEERS & PLANNERS  
 209-C, MAASJID MOTH, (R BLOCK, N.D.S.E.-II)  
 PHONE: 011-26254880, 26254881

PROJECT:  
 PROPOSED TITIES BUILDING  
 FOR M/S SHUBH ADVISORS PVT. LTD.  
 ON PLOT NO. - 31, SECTOR KP-V,  
 GREATER NOIDA, G.B. NAGAR (UP)

SCALE 1:100  
 DATE : 30 / 11 / 2015

ARCHITECTS SIGNATURE  
 OWNER'S SIGNATURE  
 For Shubh Advisors Pvt. Ltd.  
 Authorised Signatory