

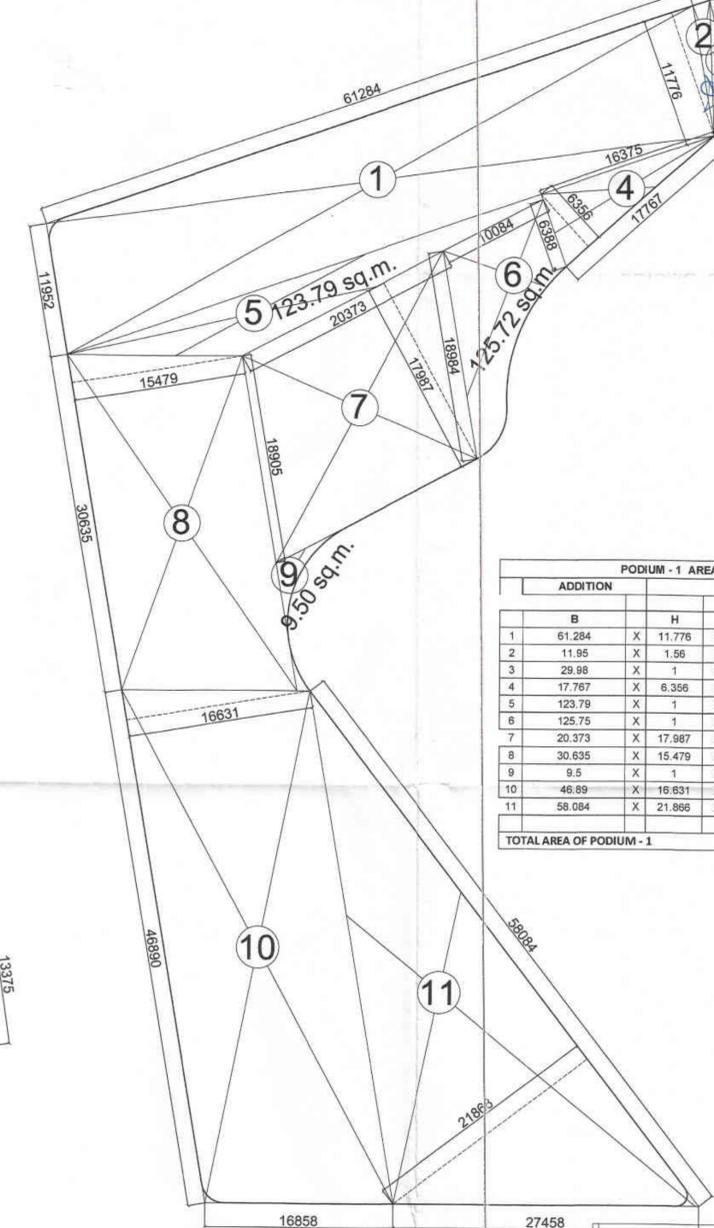
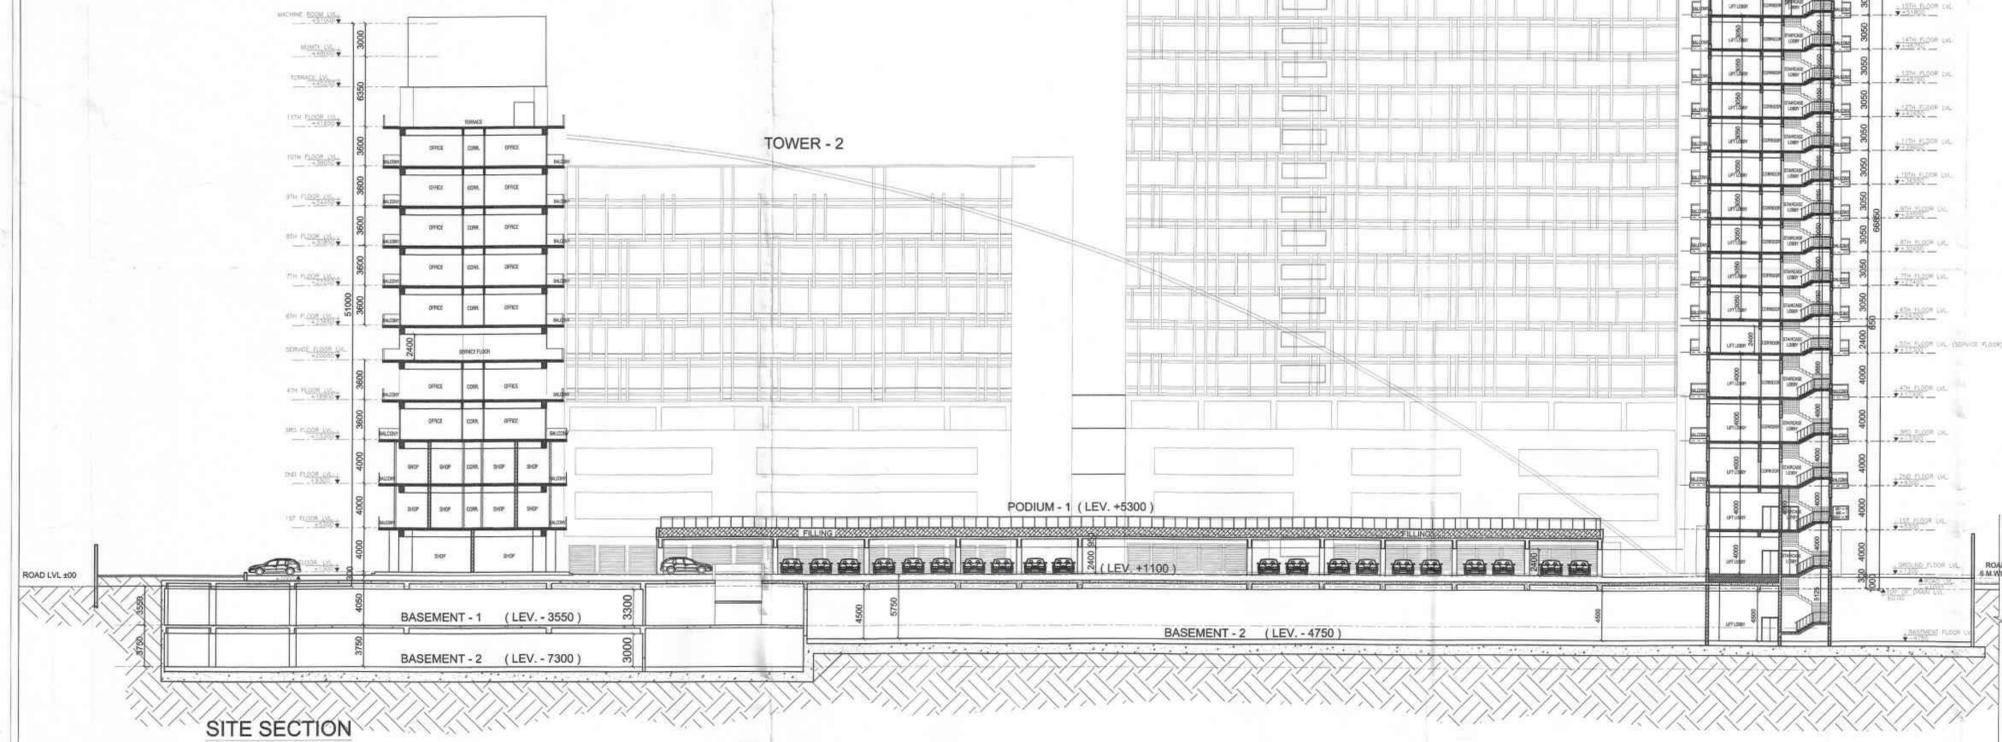


APPROVED
for Noida Industrial Dev. Authority
Letter No. 15/18, Dated 11.11.2015
upto Dated 11.11.2015

22.98 sq.m.
23.59 sq.m.
1577
11176
16375
17161

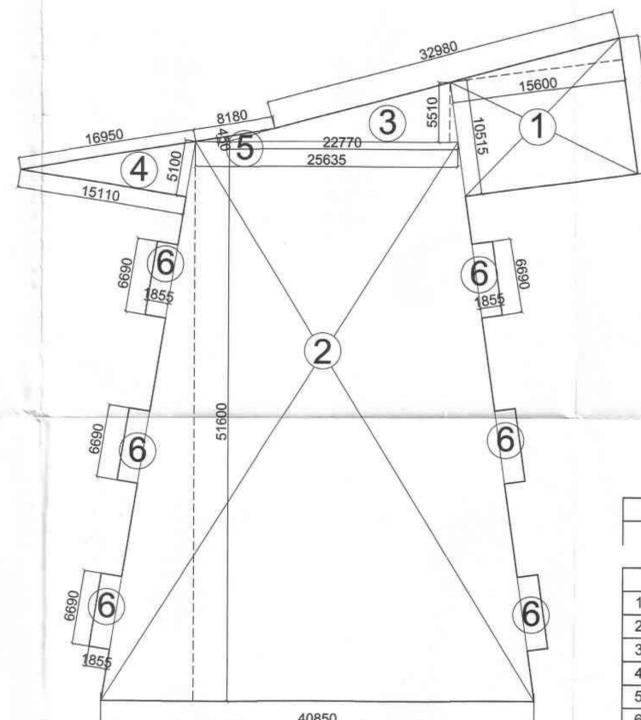

PODIUM - 1 AREA CALCULATION					
ADDITION					
	B		H		B X H
1	61.284	X	11.776	X	1 = 821.680 SQ.M.
2	11.85	X	1.56	X	0.5 = 9.321 SQ.M.
3	29.98	X	1	X	1 = 29.980 SQ.M.
4	17.767	X	6.356	X	0.5 = 56.464 SQ.M.
5	123.79	X	1	X	1 = 123.790 SQ.M.
6	125.75	X	1	X	1 = 125.750 SQ.M.
7	20.373	X	17.987	X	1 = 366.449 SQ.M.
8	30.635	X	15.479	X	1 = 574.199 SQ.M.
9	9.5	X	1	X	1 = 9.500 SQ.M.
10	46.89	X	16.831	X	1 = 879.828 SQ.M.
11	58.084	X	21.866	X	0.5 = 635.032 SQ.M.
TOTAL AREA OF PODIUM - 1					= 3631.993 SQ.M.

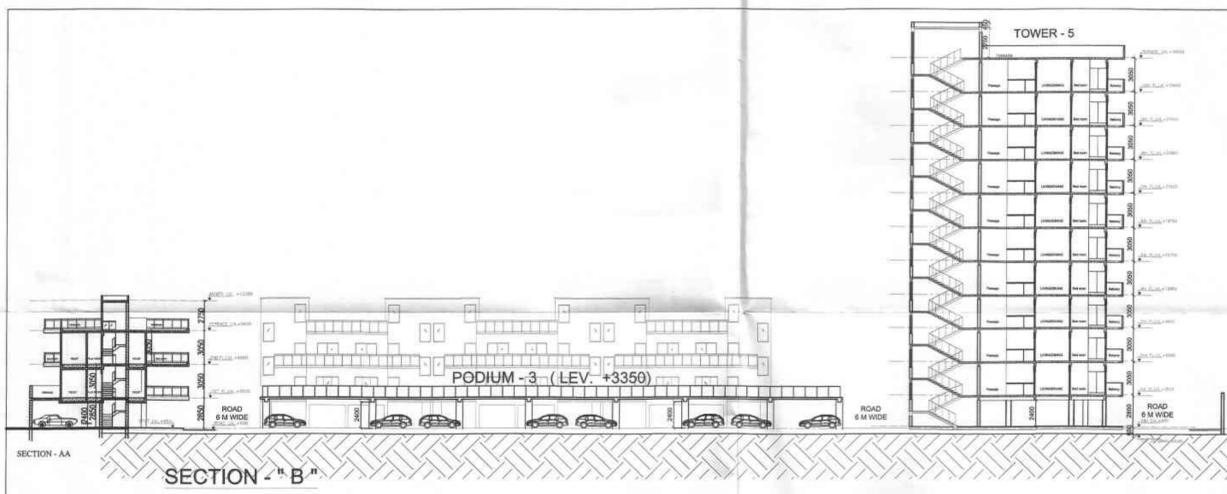

PODIUM - 2 AREA CALCULATION					
ADDITION					
	B		H		B X H
1	(13.375+10.515) / 2	X	15.6	X	1 = 186.342 SQ.M.
2	(40.850+25.635) / 2	X	51.6	X	1 = 1715.313 SQ.M.
3	22.77	X	5.51	X	0.5 = 69.564 SQ.M.
4	5.1	X	15.11	X	0.5 = 38.531 SQ.M.
5	0.45	X	8.18	X	0.5 = 1.841 SQ.M.
6	1.855	X	6.69	X	6 = 74.460 SQ.M.
TOTAL AREA OF PODIUM - 2					= 2086.049 SQ.M.

REVISE SUBMISSION DRAWING
SHEET TITLE
PODIUMS SECTIONS & AREA DETAILS

ARCHITECT:
DEVELOPMENTS CONSULTANT
ARCHITECTS ENGINEERS & PLANNERS
209-C, MASJID MOTH, ("R" BLOCK, N.D.S.E.-II)
PHONE: 011- 26254880, 26254881

PROPOSED IT/ITES BUILDING
FOR M/S SHUBH ADVISORS PVT.LTD.
ON PLOT NO. - 31, SECTOR KP-V
GREATER NOIDA, G.B. NAGAR (UP)

SCALE 1:300 DATE: 30 / 11 / 2015

ARCHITECT'S SIGNATURE

A. PATWAL
a.L.La. CA/88/11752
209-C, Masjid Moth
New Delhi-110049

OWNER'S SIGNATURE

For Shubh Advisors Pvt. Ltd.

Authorised Signatory

