




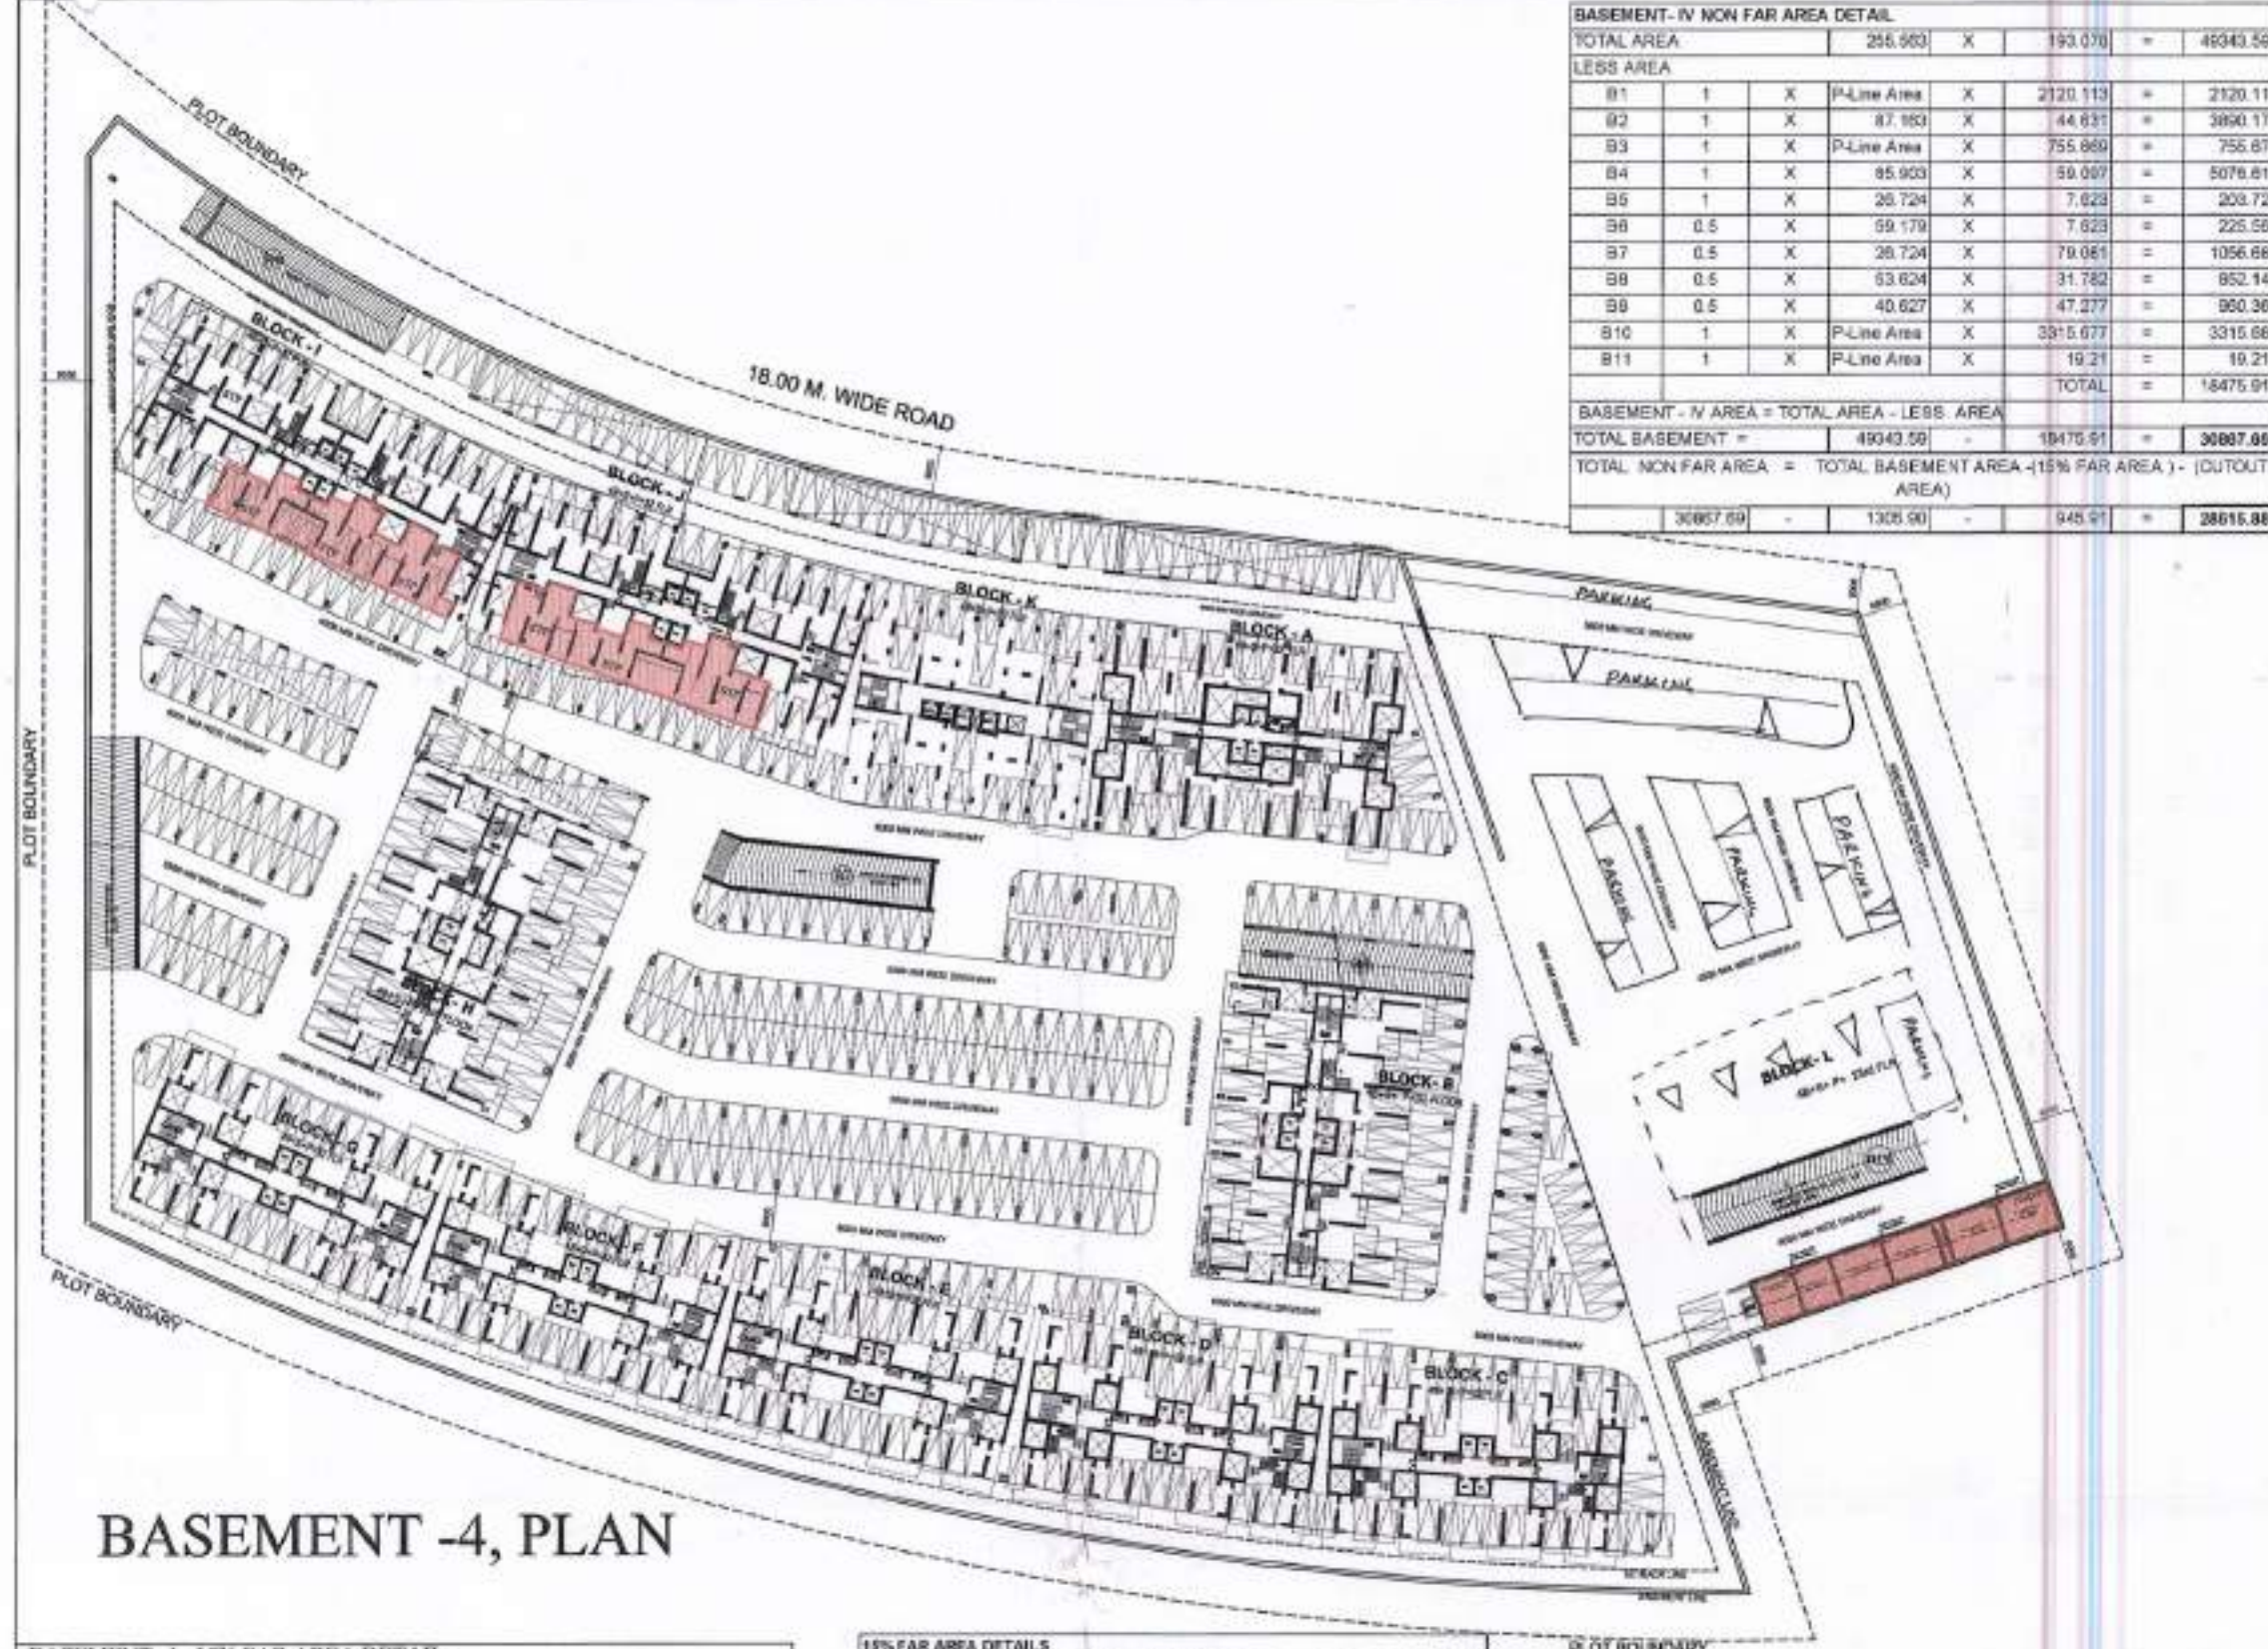

BASEMENT -4, PLAN


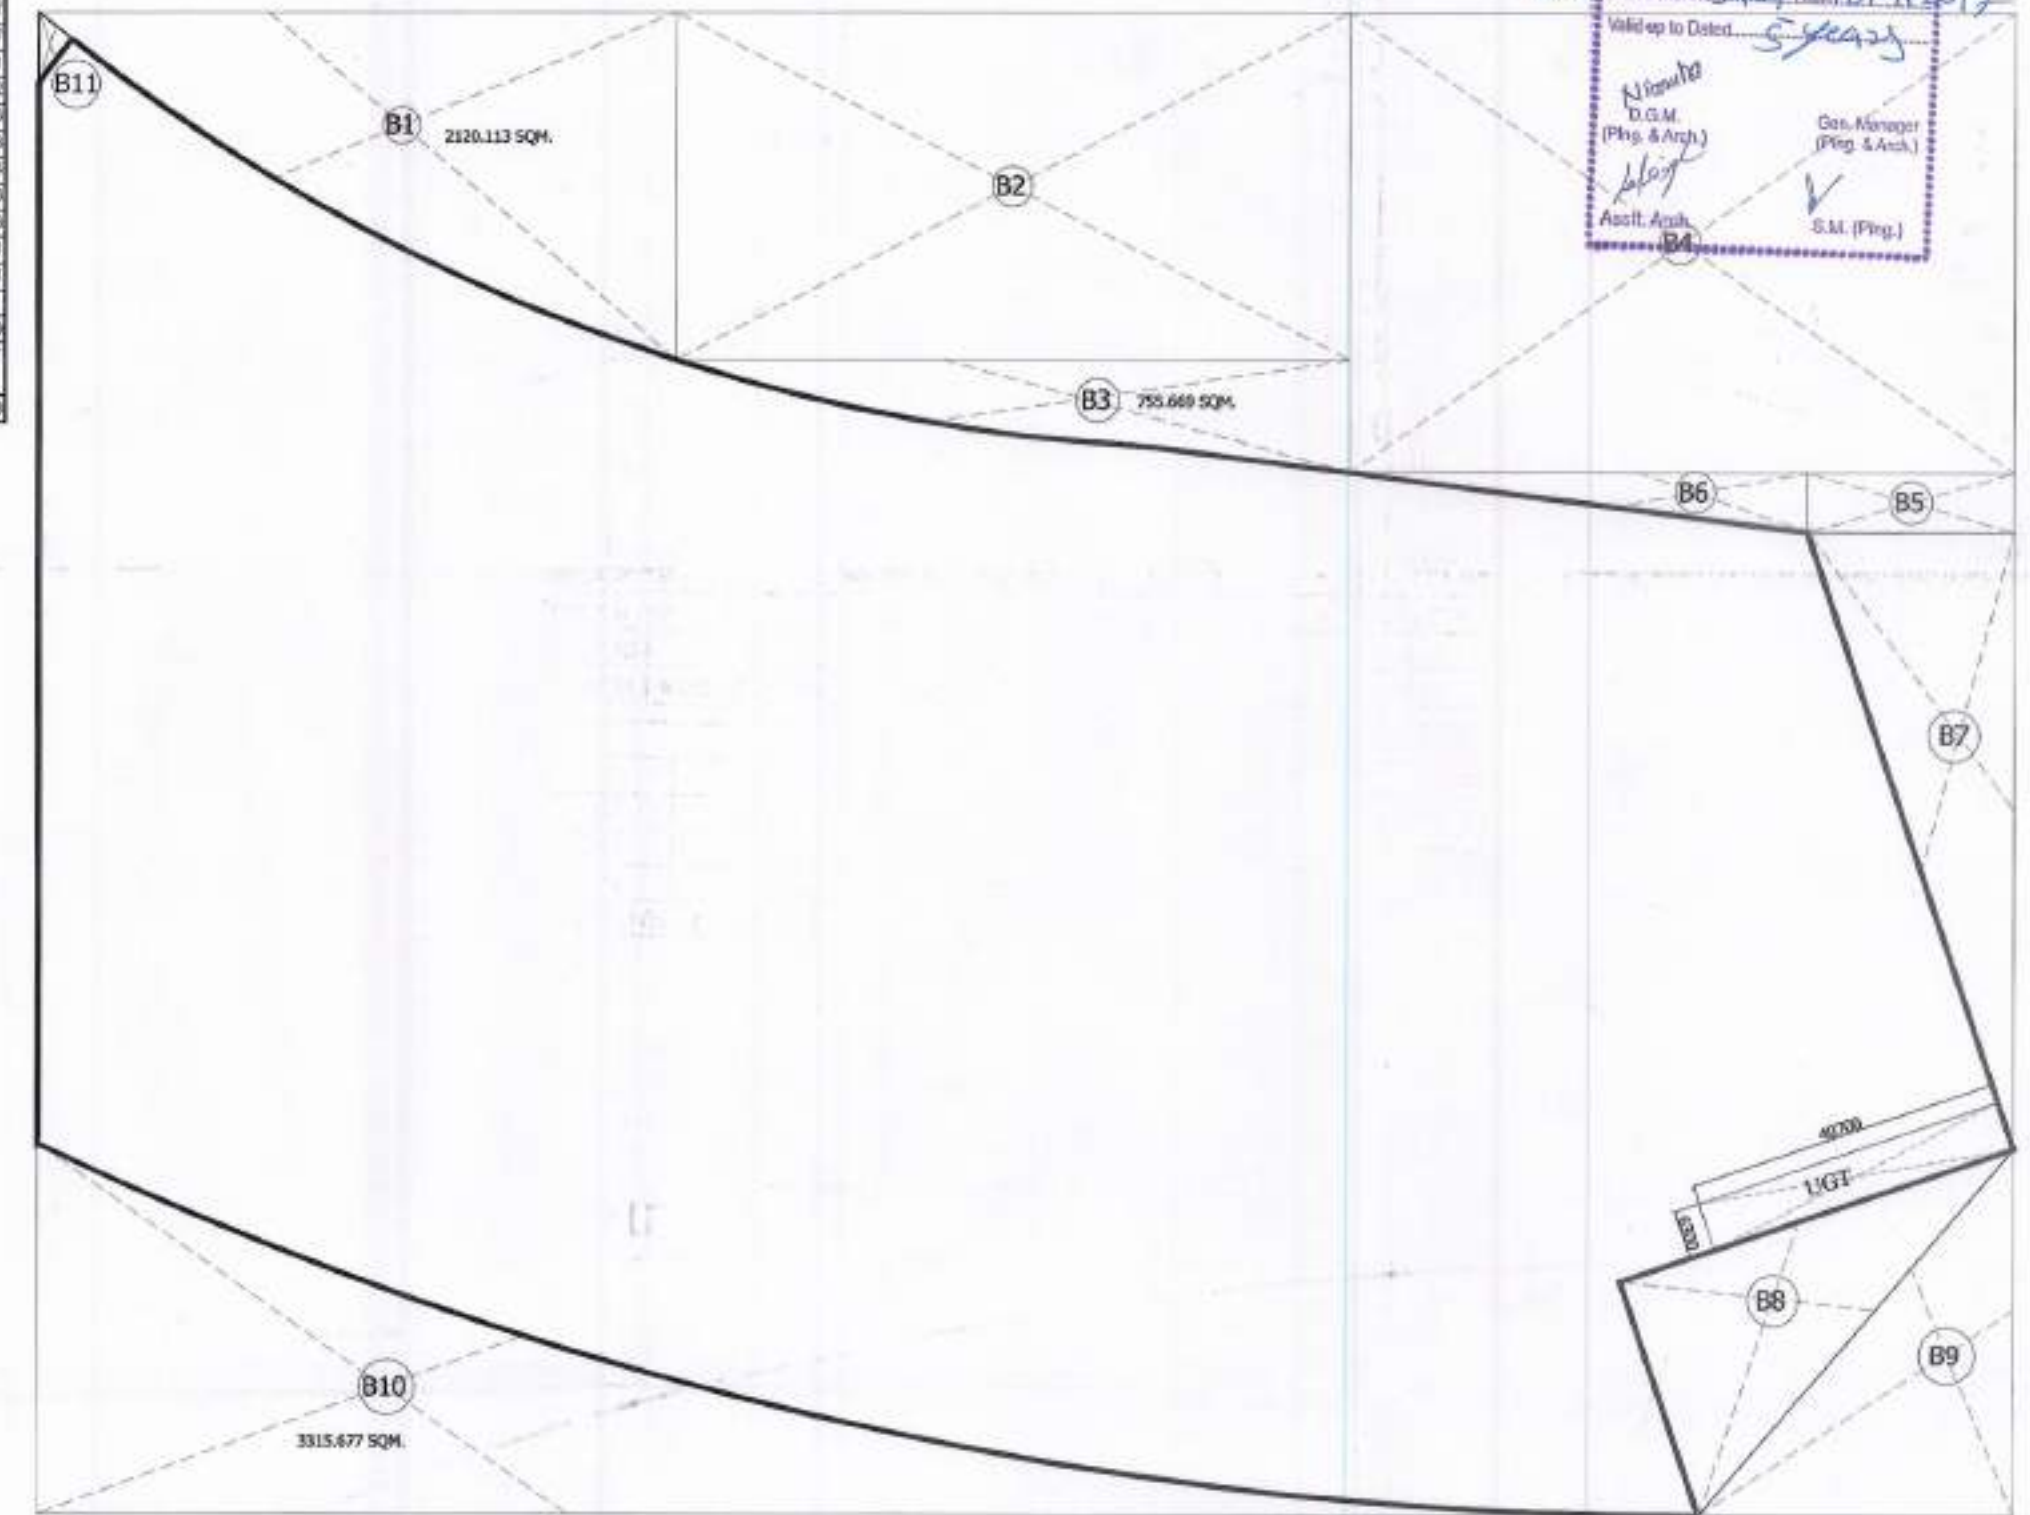


BASEMENT -4, AREA DEAL

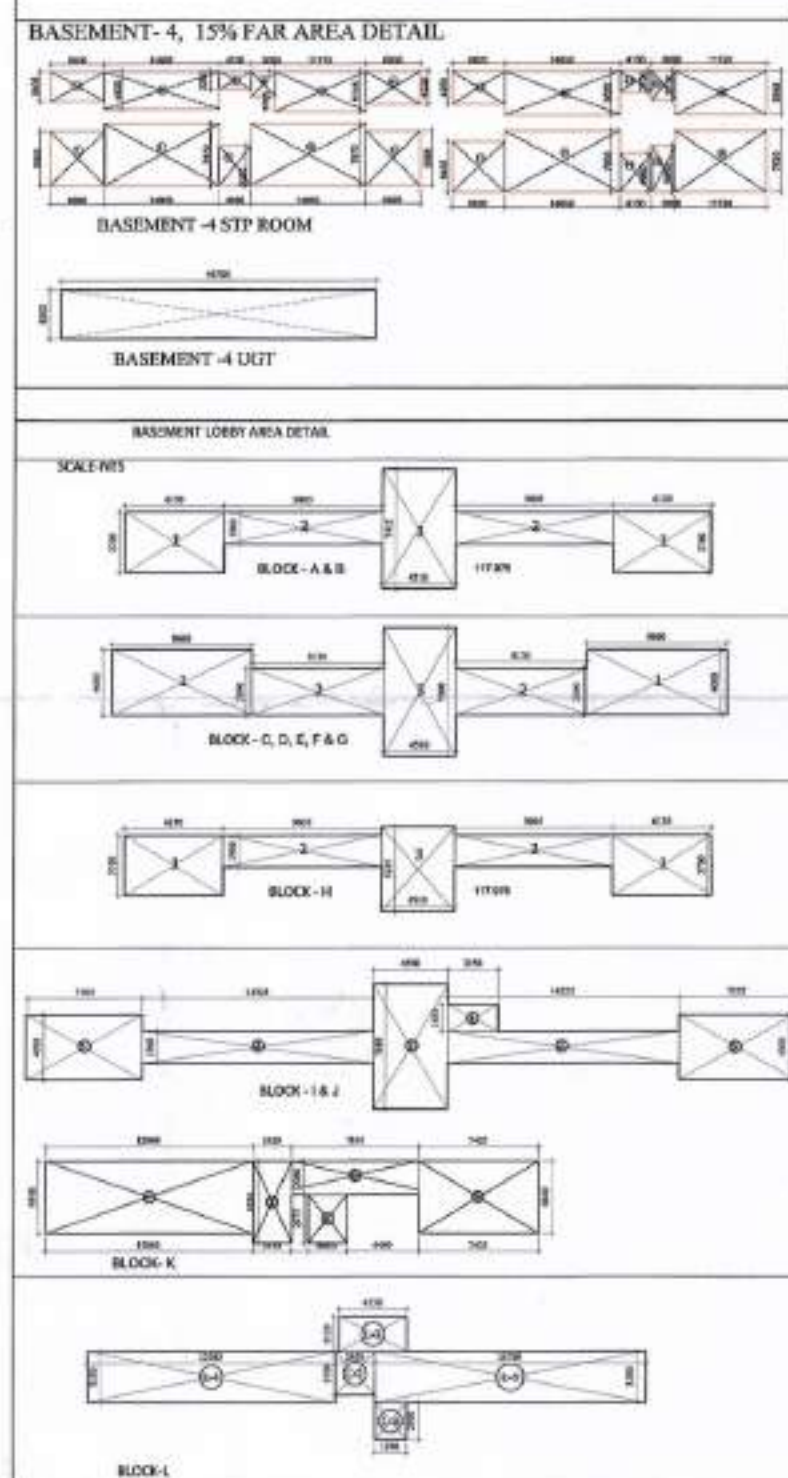

15% FAR AREA DETAILS						
(a) UGT	1	2	3	40.70	5.30	256.41
(b) STP AREA DETAIL (Add Area)						
1	1	1	X	5.000	X	3.806
2	1	1	X	14.855	X	4.835
3	1	1	X	4.130	X	2.280
4	1	1	X	3.060	X	3.365
5	1	1	X	11.775	X	5.145
6	1	1	X	6.090	X	4.235
7	1	1	X	5.960	X	5.885
8	1	1	X	14.835	X	7.870
9	1	1	X	4.095	X	5.050
10	1	1	X	14.855	X	7.870
11	1	1	X	6.925	X	5.855
12	1	1	X	6.820	X	4.250
13	1	1	X	14.850	X	5.650
14	1	1	X	4.130	X	2.725
15	1	1	X	3.080	X	3.715
16	1	1	X	11.720	X	5.585
17	1	1	X	6.820	X	6.685
18	1	1	X	14.850	X	7.855
19	1	1	X	4.130	X	4.960
20	1	1	X	3.080	X	5.950
21	1	1	X	11.720	X	7.020
				TOTAL AREA =		1040.48
TOTAL 15% FAR AREA (a)+(b)				256.41	+	1040.48
						1305.90
BASEMENT LOBBY AREA DETAIL						
BLOCK - A & B						
1	2	1	X	6.130	X	3.760
2	2	1	X	9.825	X	1.680
3	1	1	X	6.510	X	7.415
				TOTAL =		117.97
BLOCK - C, D, E, F & G						
1	2	1	X	9.860	X	4.060
2	2	1	X	8.190	X	3.840
3	1	1	X	4.510	X	7.890
				TOTAL =		163.30
BLOCK - H						
1	3	1	X	6.130	X	3.760
2	2	1	X	9.805	X	1.860
3	1	1	X	6.510	X	5.235
				TOTAL =		168.14
BLOCK - I & J						
1	2	1	X	7.105	X	4.520
2	1	1	X	14.325	X	1.960
3	1	1	X	4.090	X	7.690
4	1	1	X	3.150	X	1.935
5	1	1	X	7.225	X	4.320
				TOTAL =		154.59
BLOCK - K						
1	1	1	X	12.890	X	4.440
2	1	1	X	2.40	X	9.035
3	1	1	X	7.655	X	3.940
4	1	1	X	2.445	X	2.975
5	1	1	X	7.025	X	4.440
				TOTAL =		125.81
BLOCK - L						
L-1	1	1	X	3.130	X	19.385
L-2	1	1	X	3.590	X	2.460
L-3	1	1	X	2.150	X	4.180
L-4	1	1	X	2.300	X	1.950
L-5	1	1	X	3.150	X	16.760
				TOTAL =		37.54

CUTOUT AND STORAGE, AREA DEAL

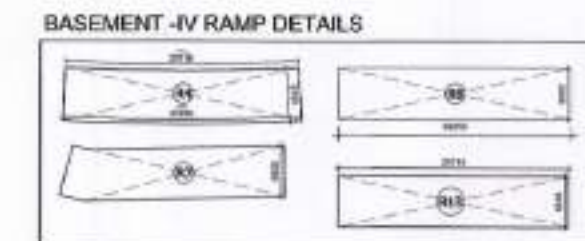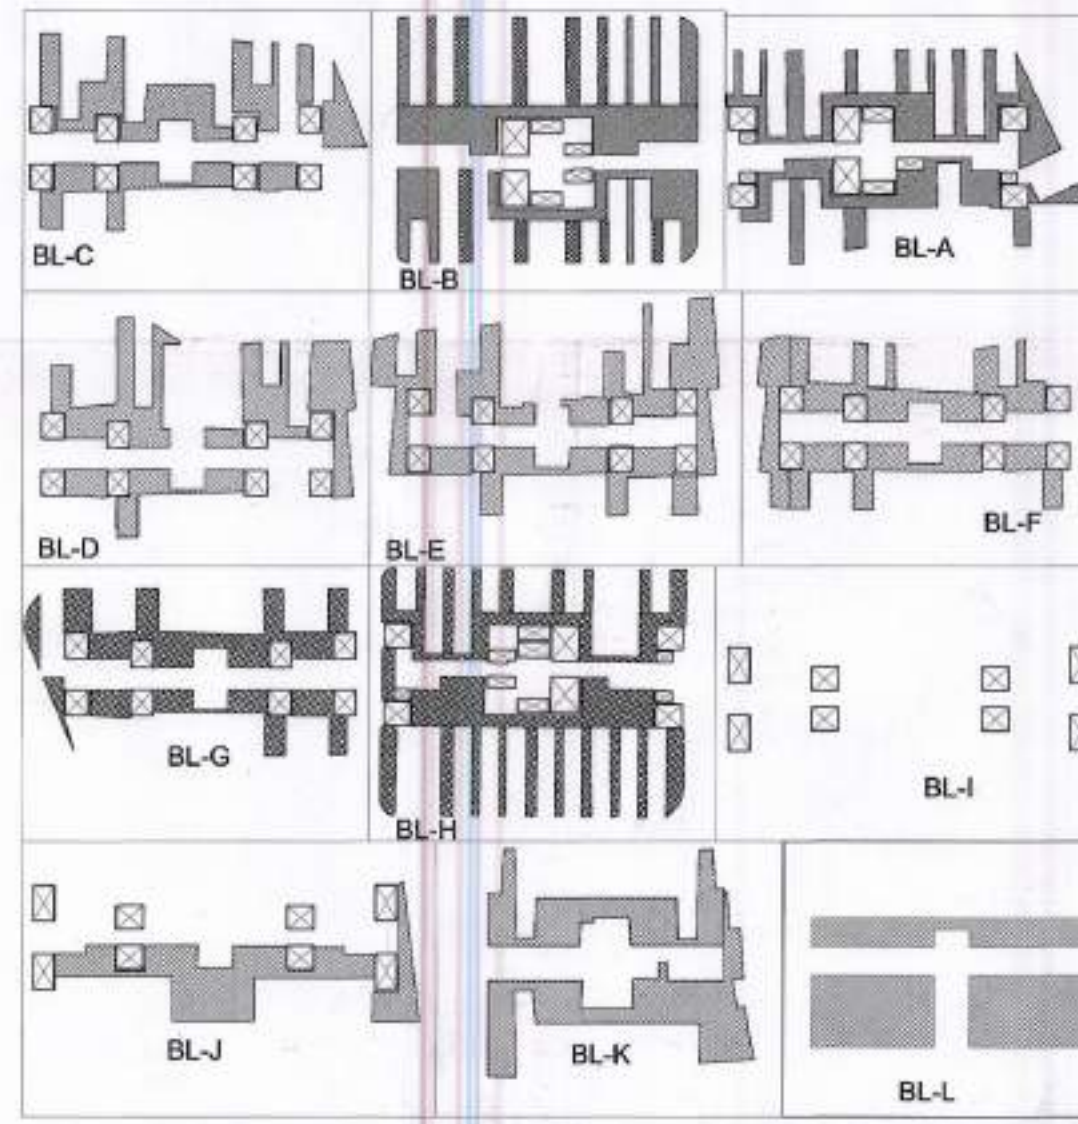

RAMP AREA DETAIL

Block	Area (Sq. M.)	Area (Sq. Ft.)	Area (Sq. Yd.)
-------	---------------	----------------	----------------

