

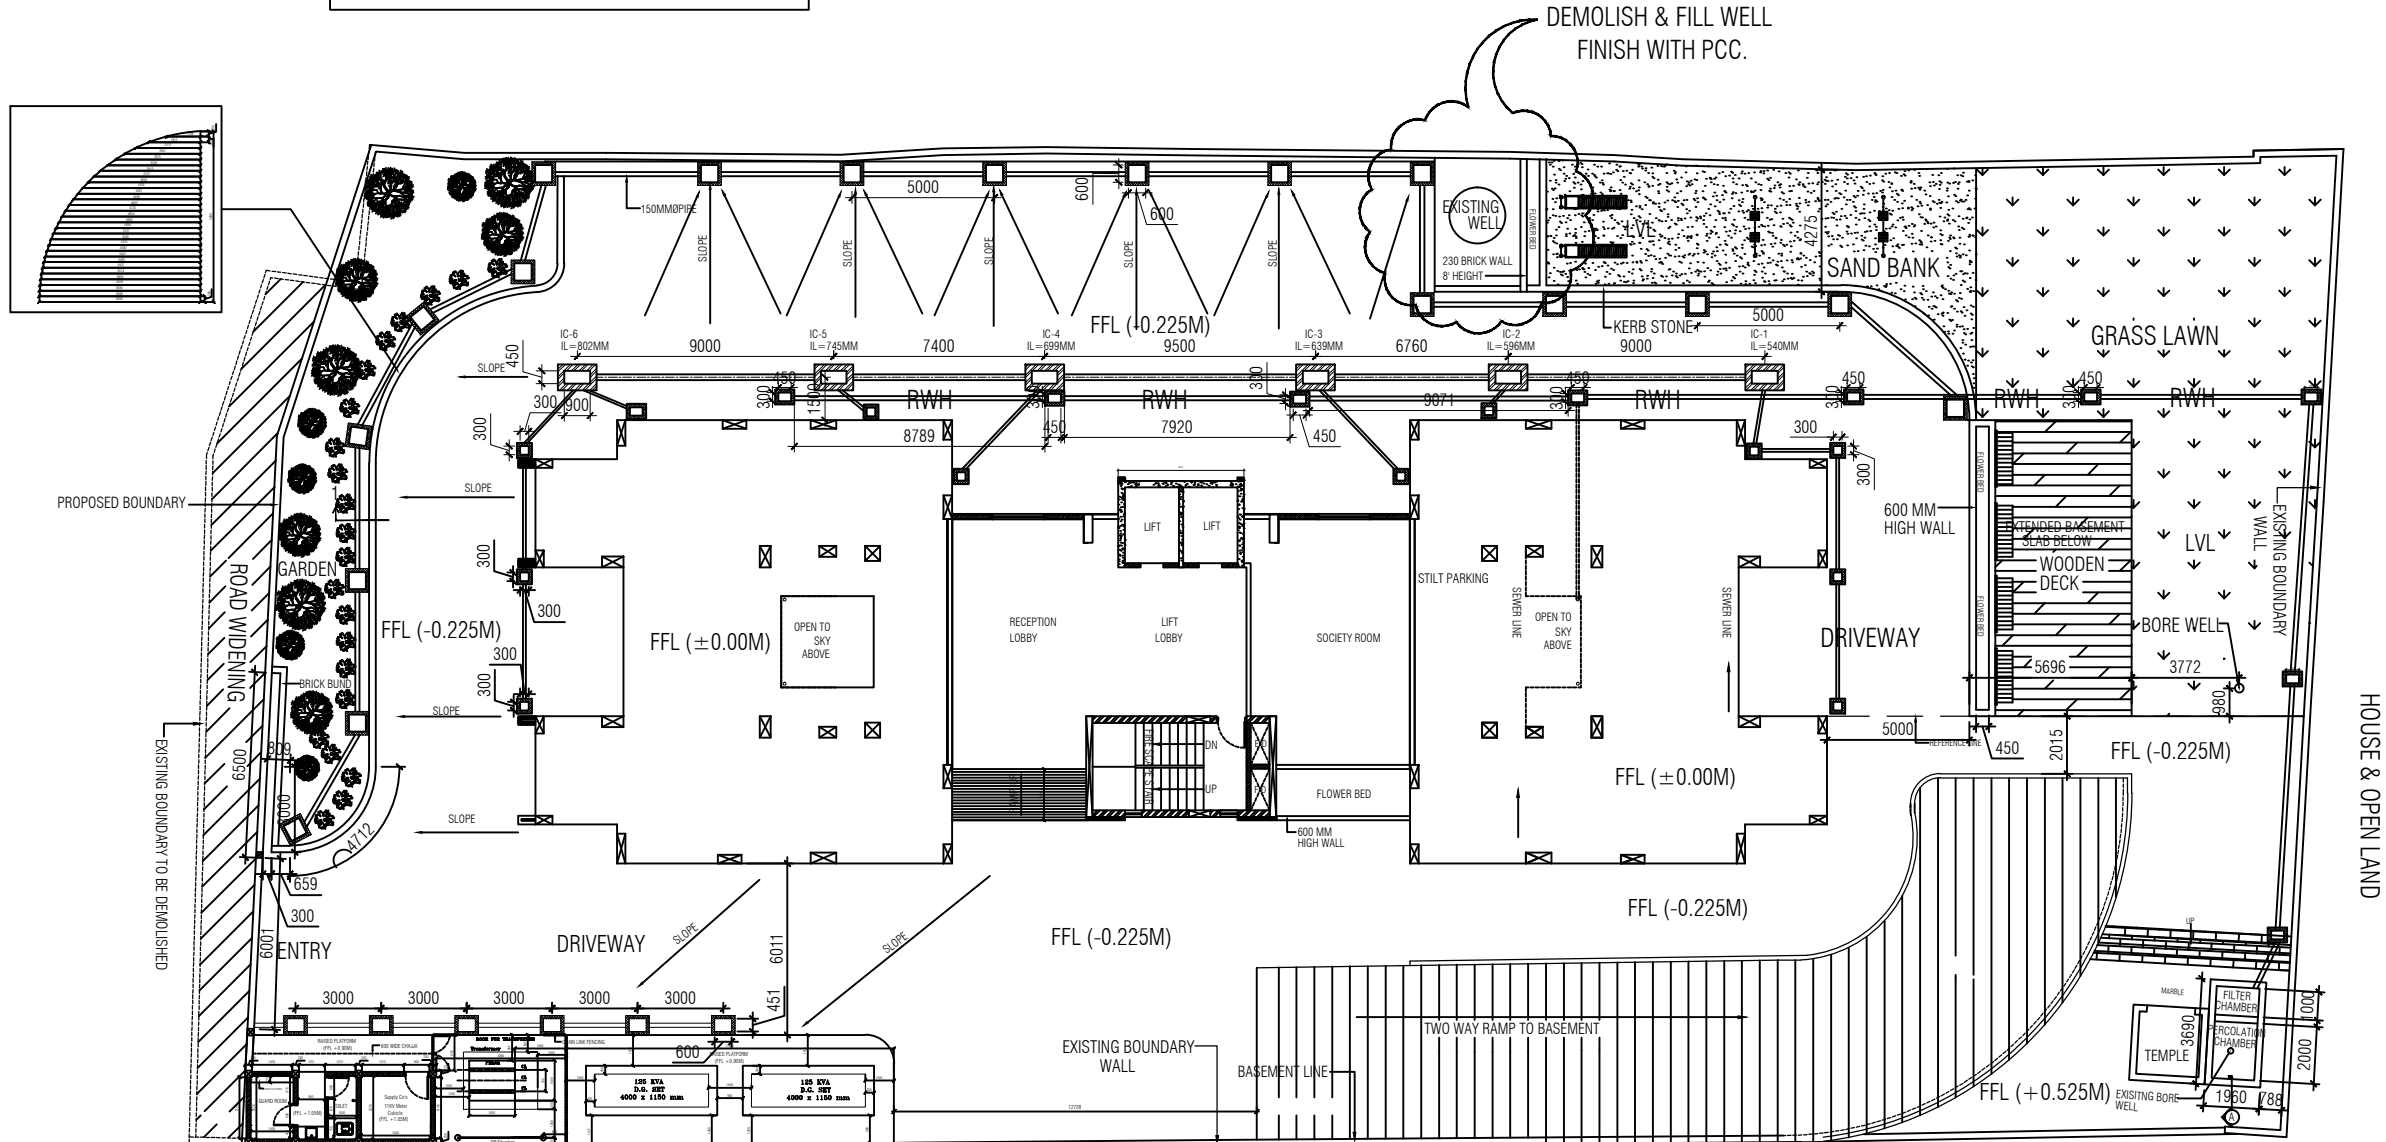


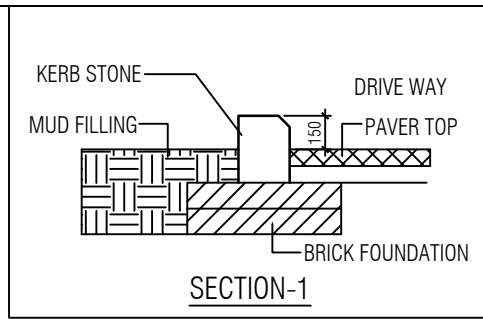


G+1
24 FT. HIGH BUILDING.

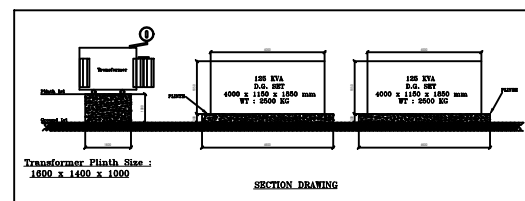


LANDSCAPE PLAN

KABIR MANDIR

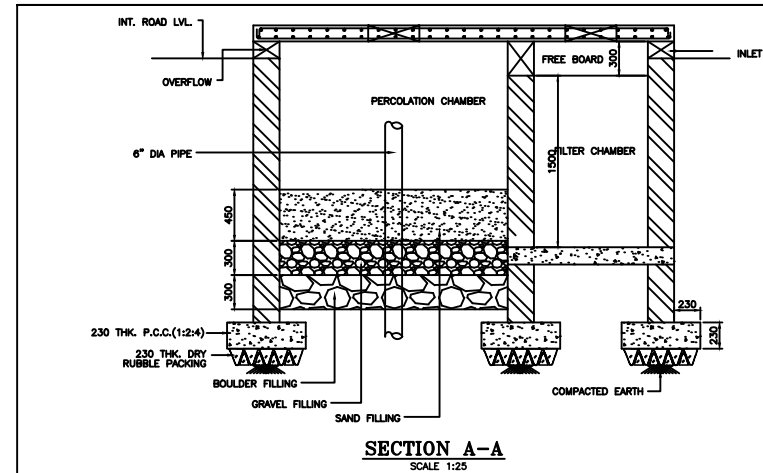

ARCHITECT:

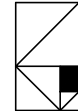

IRANI ARCHITECTS
KARTAR BHAVAN
121, COLABA CAUSEWAY
MUMBAI - 400 005
PH: 022- 2284 0961, 2283 5212
FAX: 022- 2282 2912
E-mail: iraniarcs@rediffmail.com

STRUCTURAL CONSULTANT:

SATISH C. DHUPELIA

BLDG No. 9, 1ST FLOOR, RAGHUVANSHI MILLS ESTATE,
S. BAPAT MARG, LOWER PAREL (WEST)
MUMBAI - 400 013, TEL:- 022 24992399

R3	REV. RAIN WATER HARVESTING LOCATION	09/05/17
R2	RAIN WATER HARVESTING LOCATION	23/02/17
R1	SUBSTATION LAYOUT	23/11/15
R0	FOR STRUCTURE DESIGN	01/09/15
REV.	DESCRIPTION	DT:

PROJECT

VINAYAK VRINDAVAN

KABIR ROAD - VARANASI

DEALT BY: CHKD. BY:

M. A. SIDDIQUI B.J. IRANI

JOB NO. SCALE

IA/11/05 1:100

NORTH LINE



NOTE:
DRAWING NOT TO BE SCALED WRITTEN DIMENSIONS MUST BE FOLLOWED.
ALL DIMENSIONS ARE IN MM AND ARE UNFINISHED, UNLESS OTHERWISE SPECIFIED.
ALL LEVELS ARE IN MTS. UNLESS OTHERWISE SPECIFIED.
REFER THIS DRAWING ALONG WITH STRUCTURAL DRAWING.
REFER HATCH PATTERN FOR WALL THICKNESS.
ANY DISCREPANCY IN MEASUREMENT SHOULD BE BROUGHT TO THE NOTICE OF ARCHITECT.
UNAUTHORISED DISCLOSURE OR DUPLICATION OF THIS DRAWING IS NOT PERMITTED.
©IRANI ARCHITECTS 2011

SHEET NO:

A1