


FWS	FLUSHING WATER SUPPLY
DWS	DOMESTIC WATER SUPPLY
HWS	HOT WATER SUPPLY
BDWS	BOOSTED DOMESTIC WATER SUPPLY

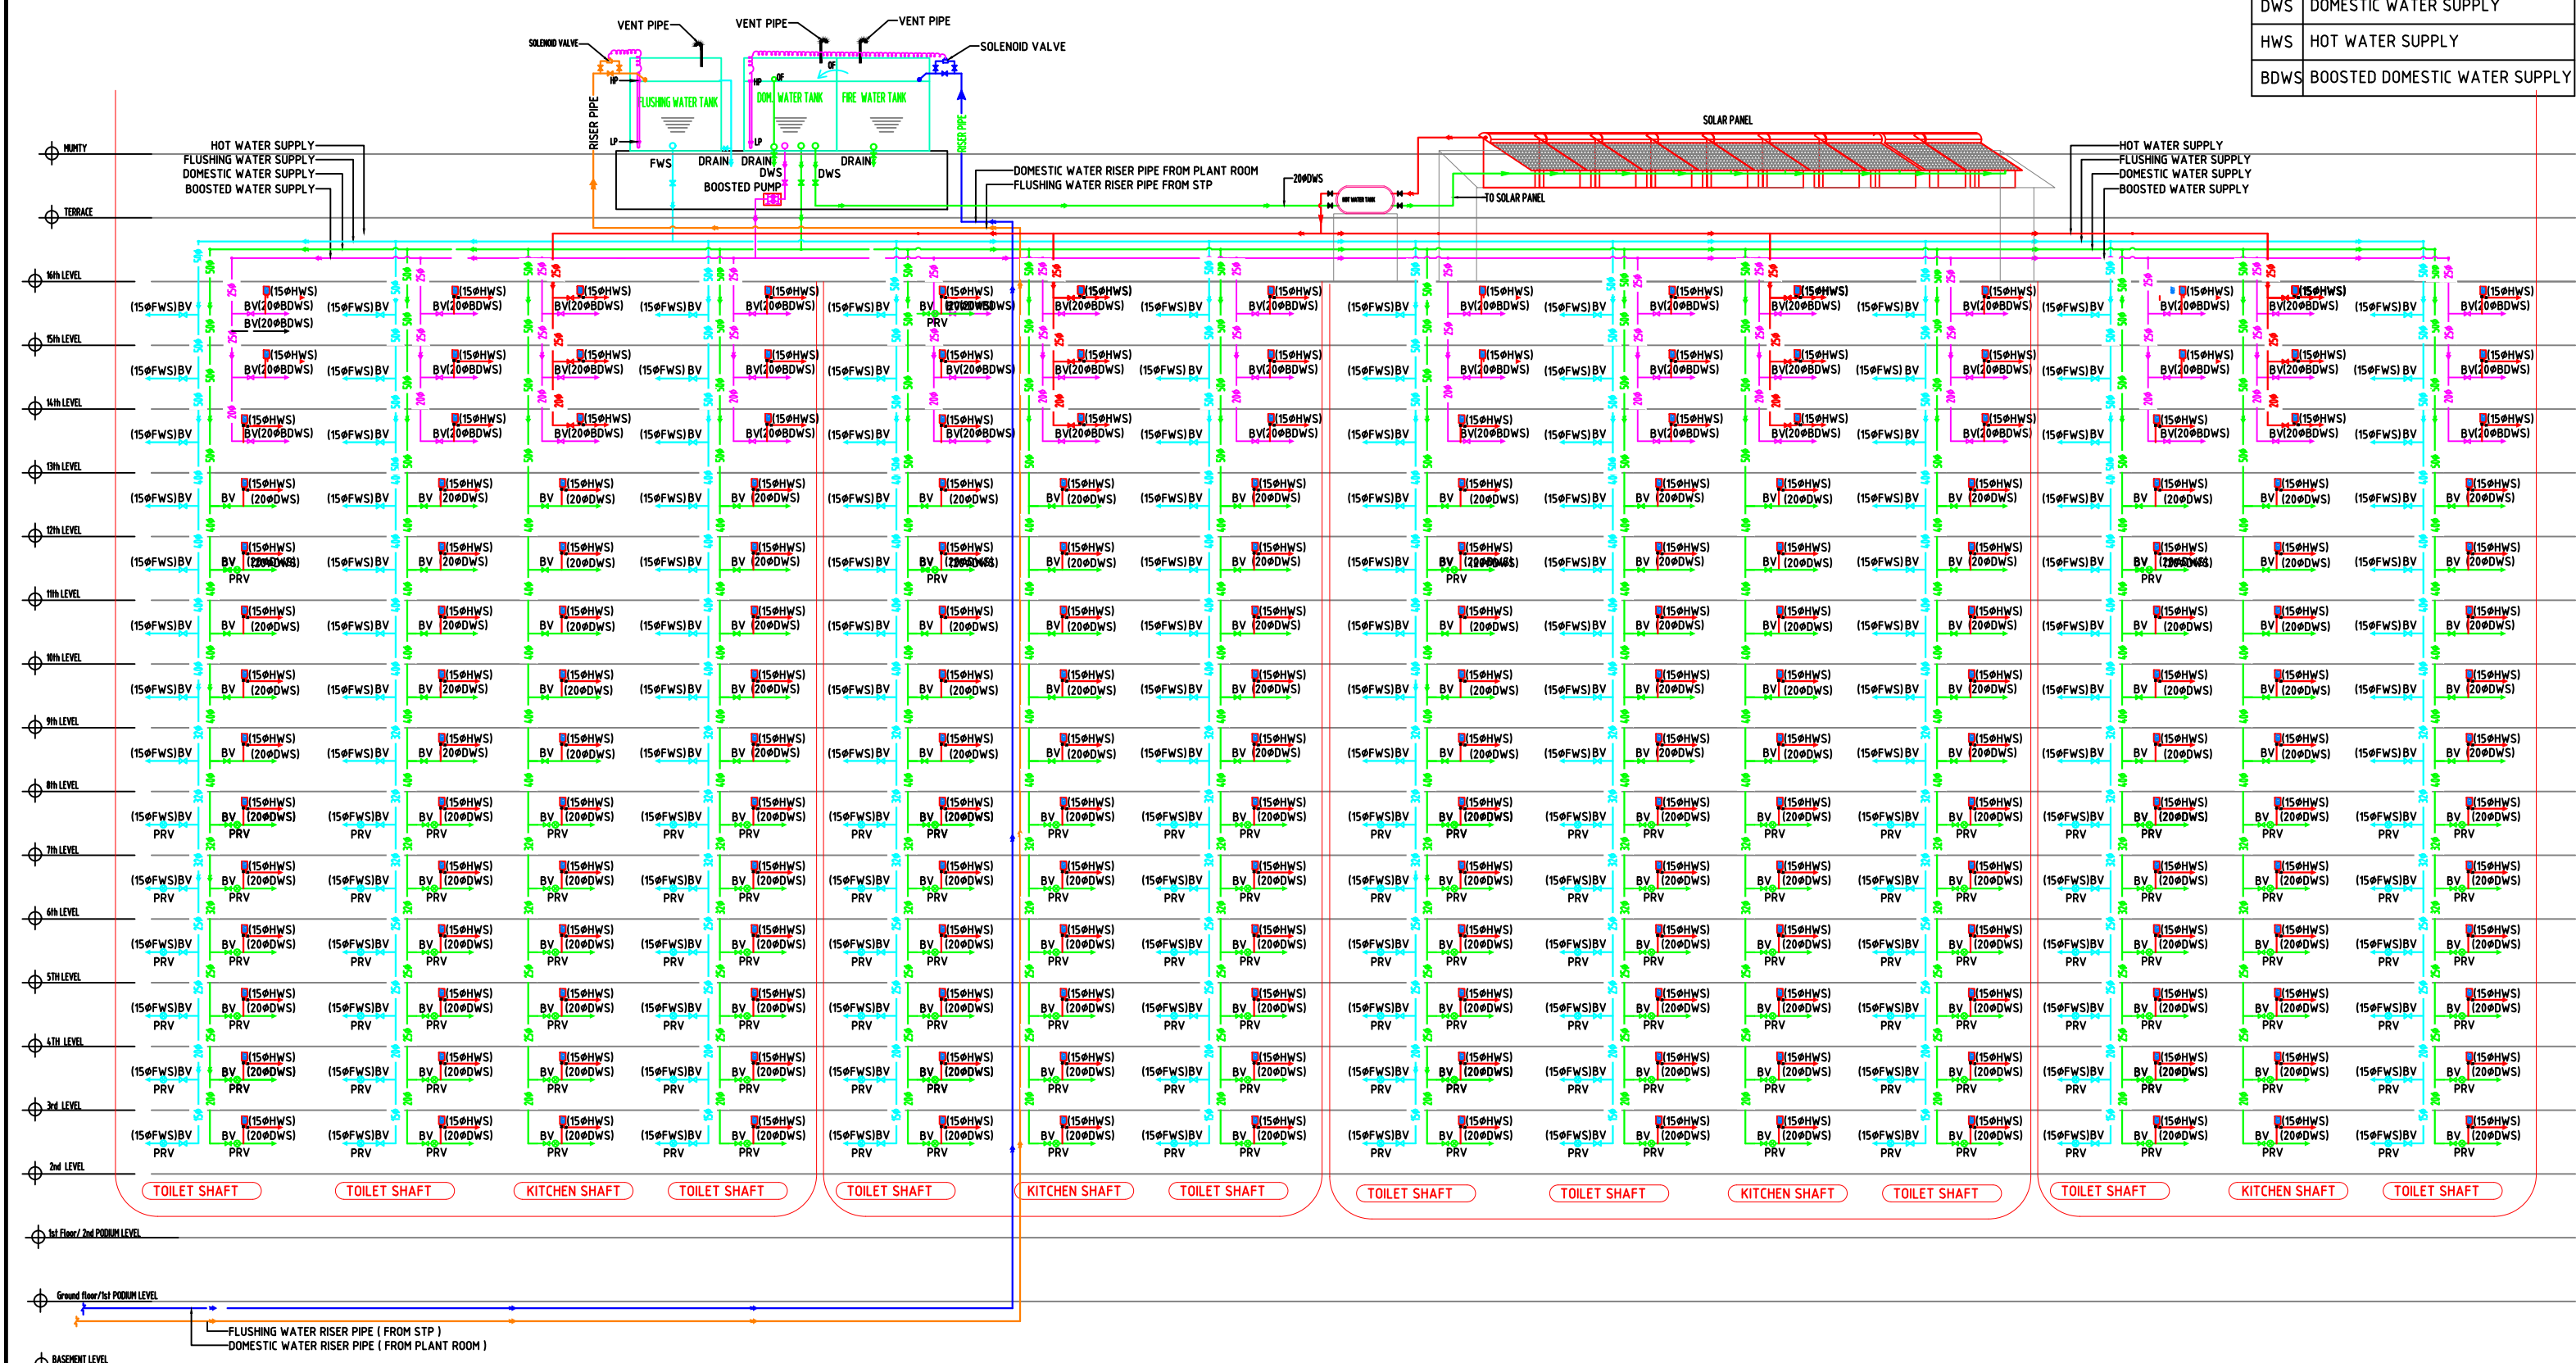

PROJECT
 PROPOSED BUILDING FOR SPORT CITY
 AT SC-1/GH-05 SECTOR ADJOINING
 TECHZONE - IV, GREATER NOIDA.
 FOR : -M/s PALM DEVELOPERS PVT.LTD.

TITLE
WATER SUPPLY SCHEMATIC

DATE
 DEC - 14

DR.NO.
 S-02