



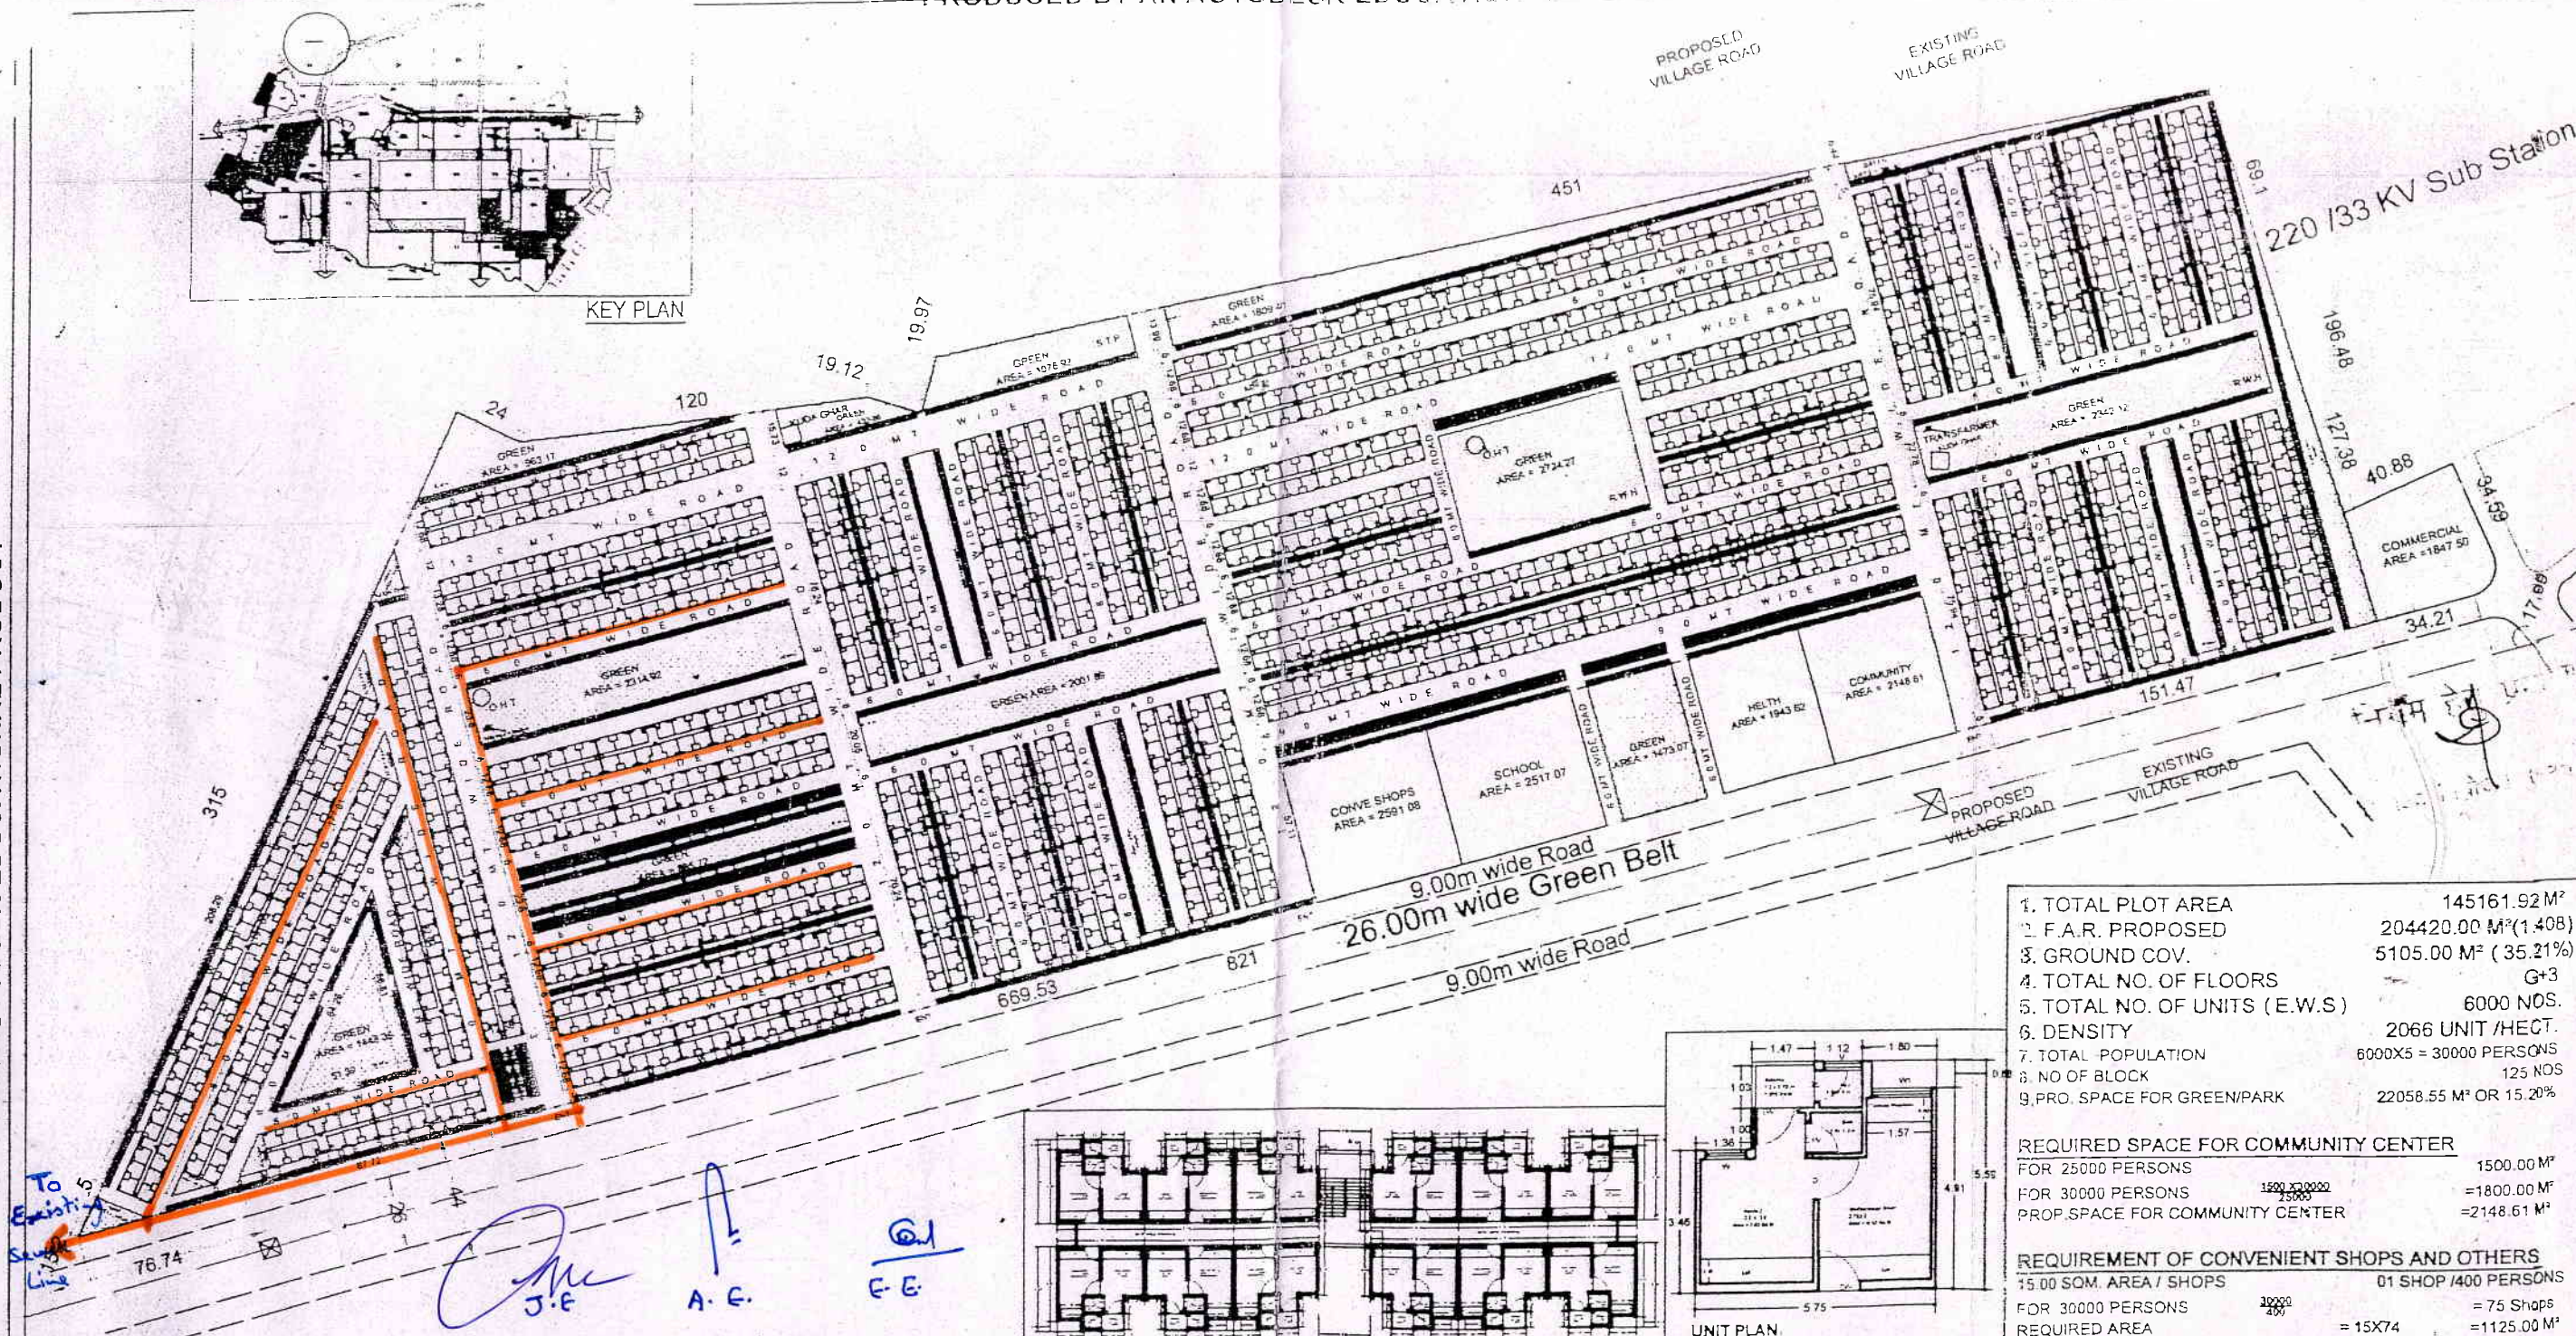

INDEX

PROPOSED SEWER LINE

(subject to approval from appropriate authority)

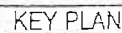

ARCHITECTURE AND PLANNING SECTION UNIT-5,
(CAMP OFFICE) NEELGIRI COMPLEX, INDIRA NAGAR,
LUCKNOW.-226016

DRG. NO- UPHDB/APD/UNIT5/P.M.AVAS
Yojna mandala vi GZB/
Sector-19/143/2018

NOTE :-

1. THIS LAY OUT PLAN HAS BEEN PREPARED ON THE BASIS OF INFORMATION RECEIVED BY S.E. (CIRCLE MANDOLA) VIDE HIS LETTER NO.-MEMO/PMAY/2018 DATED 01.08.2018.
2. THE FEASIBILITY HAS BEEN SEND BY A.P.-5 VIDE HIS LETTER NO.-2147 / A.P.-5 / PMAY DATED-10.08.2018.
3. THIS DRAWING HAS BEEN CORRECTED BY EX.EN. CD-38 VIDE HIS LETTER NO- 1023 / UPHDB / NK-38 / Y-7 / 33 DATED 16.08.2018.
4. THIS LAY OUT PLAN HAS BEEN FINALIZED ON THE BASIS OF FEASIBILITY RECEIVED BY EX.EN. CD-38 VIDE HIS LETTER NO- 1063 / UPHDB / NK-38 / Y-7 / 38 DATED 24.08.2018.

DRG TITLE :-

PROPOSED P.M.AVAS YOJNA
(E.W.S.) FLATS G+3 AT
SECTOR-19, MANDOLA VIHAR YOJNA,
GHAZIABAD

DATE:
27.08.2018



PROJECT TITLE :

MANDOLA VIHAR YOJNA, GAZIABAD

KRISHNA KA
ARCHITECT ASSTT

MUKESH RUHELA
B ARCH M PLANNING (HOUSING) AIT
ASSTT ARCHITECT PLANNER

AJEET KUMAR DUBEY
B ARCH
ARCHITECT PLANNER

CHIEF ARCHITECT PLANNER

AJAY CHAUHAN
IAS
AVAS AYUKT