



PROJECT TITLE:- LAYOUT PLAN FOR PLOTTED DEVELOPMENT PROJECT NAMED "KADAMBA KUNJH" AT PLOT NO GH-5 & 6 AT KOYAL ENCLAVE SCHEME
 GHAZIABAD DEVELOPER M/S KADAMBA ESTATES PRIVATE LIMITED

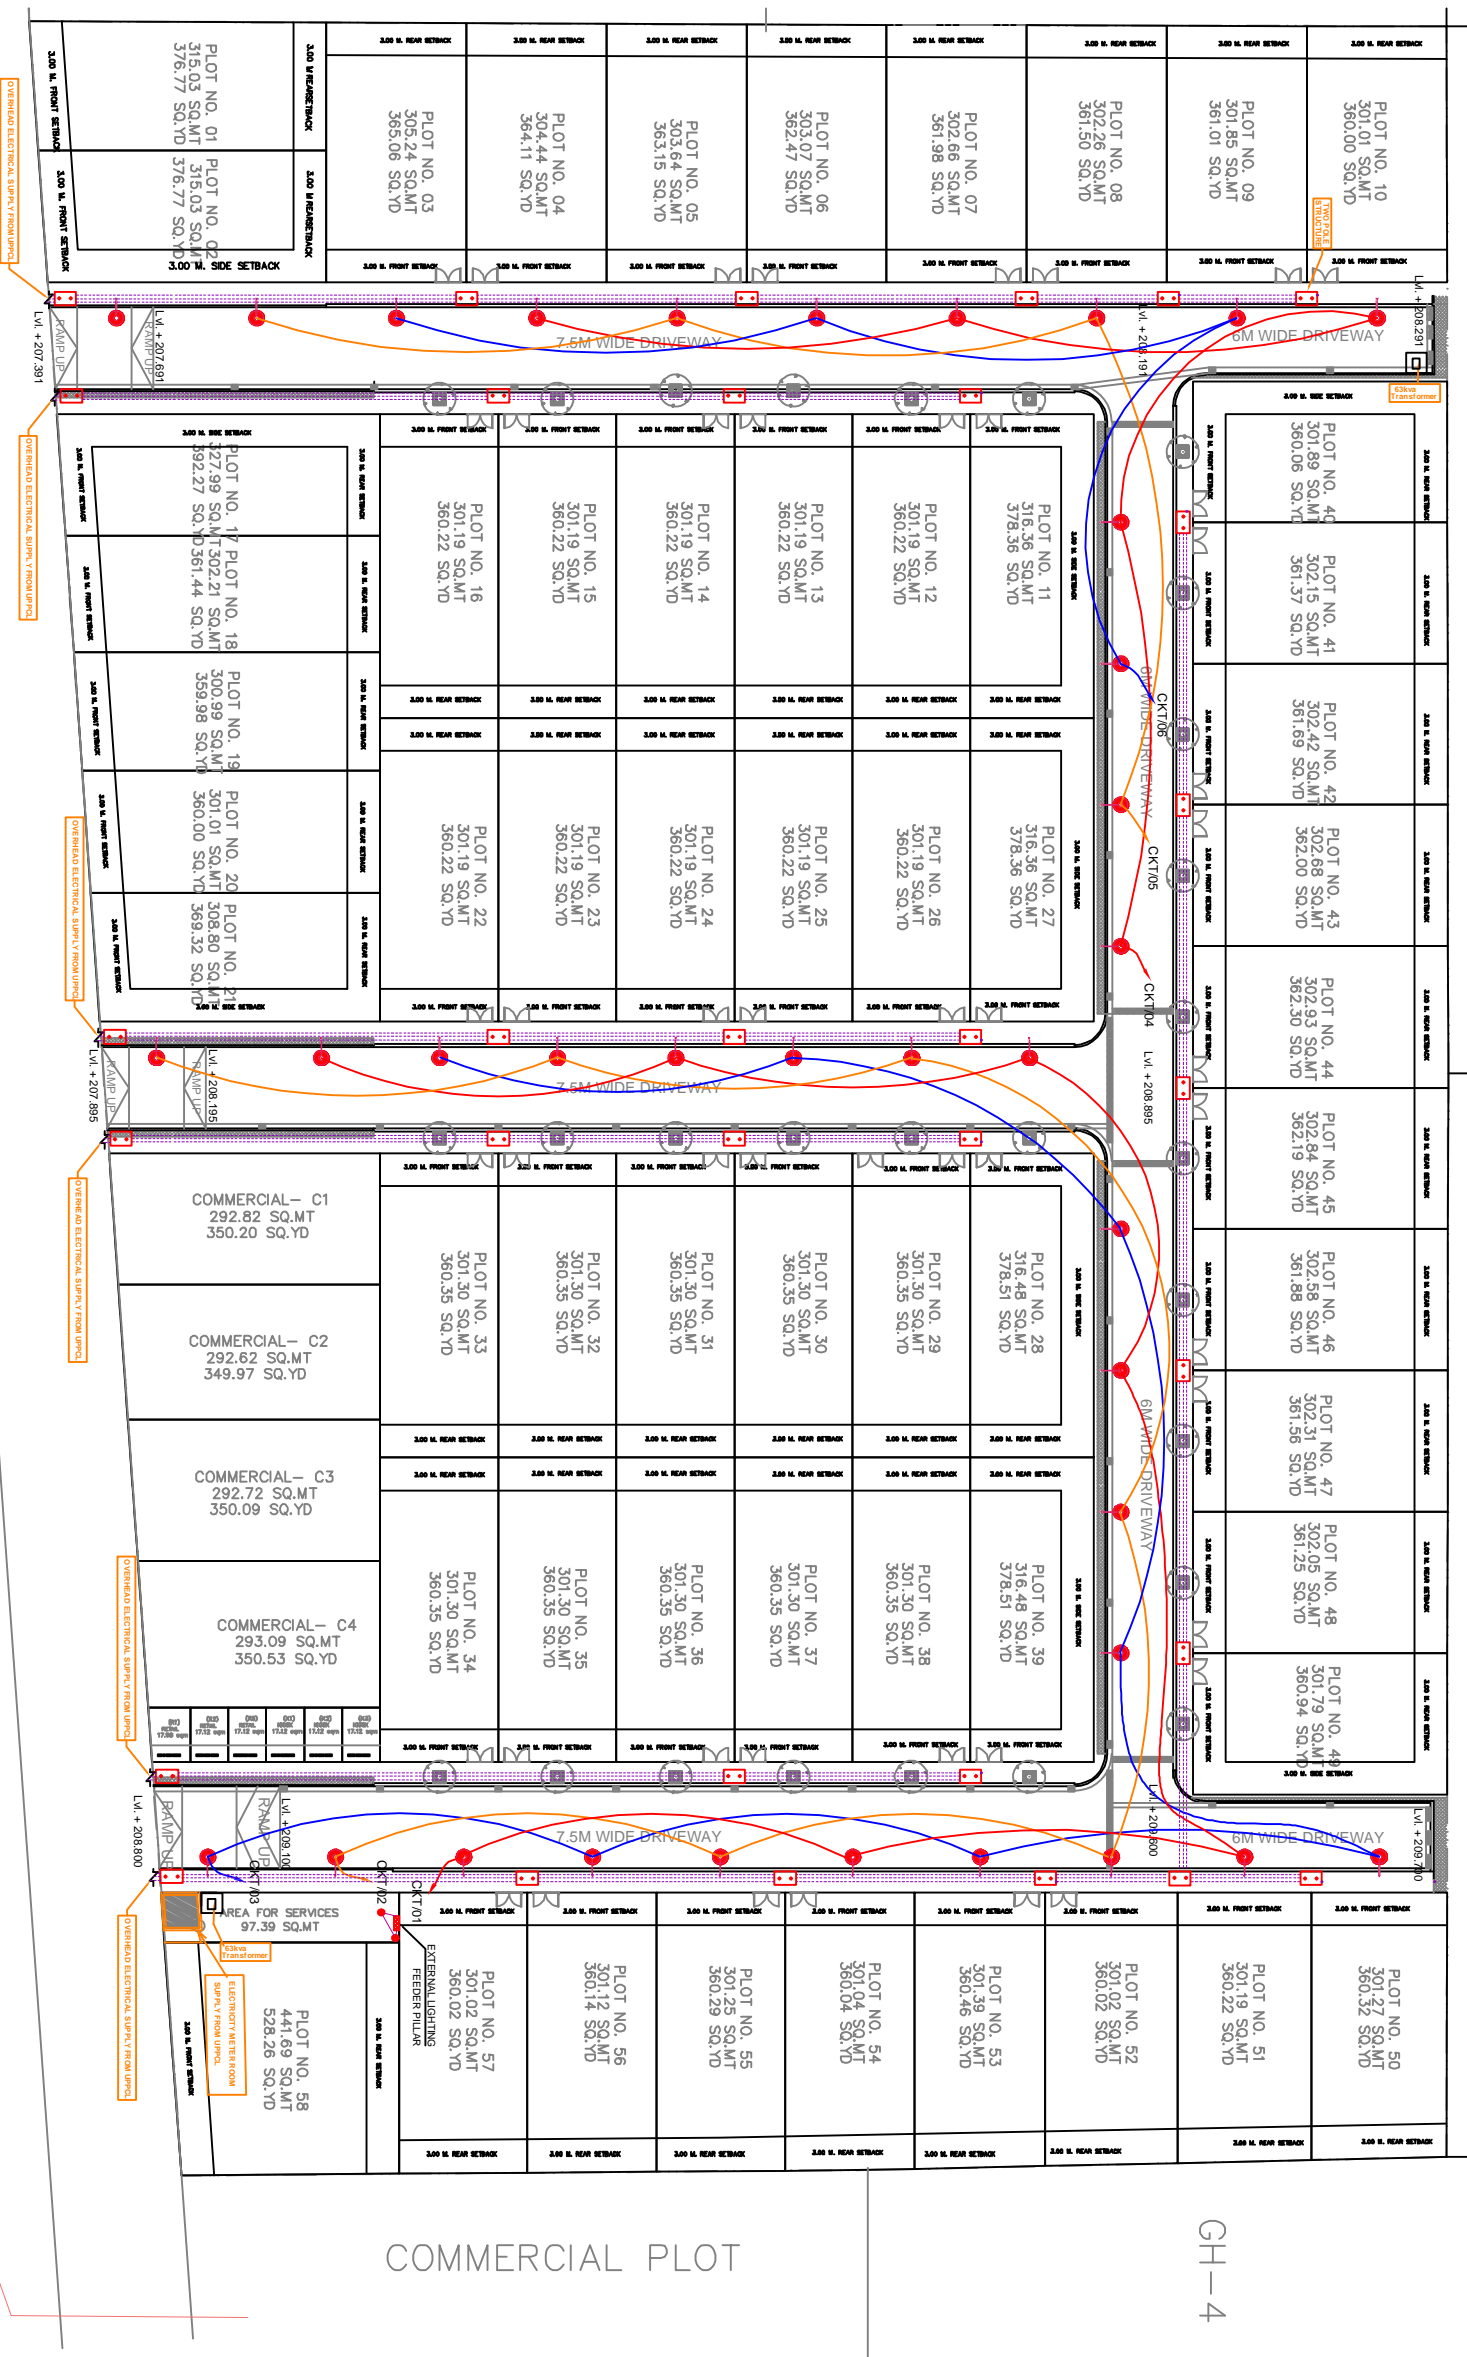

**NOTE: OVERHEAD ELECTRICAL SUPPLY PLAN,
 FINAL SCHEME / POLE LOCATION SHALL BE AS PER
 THE UPPL GUIDELINES.**

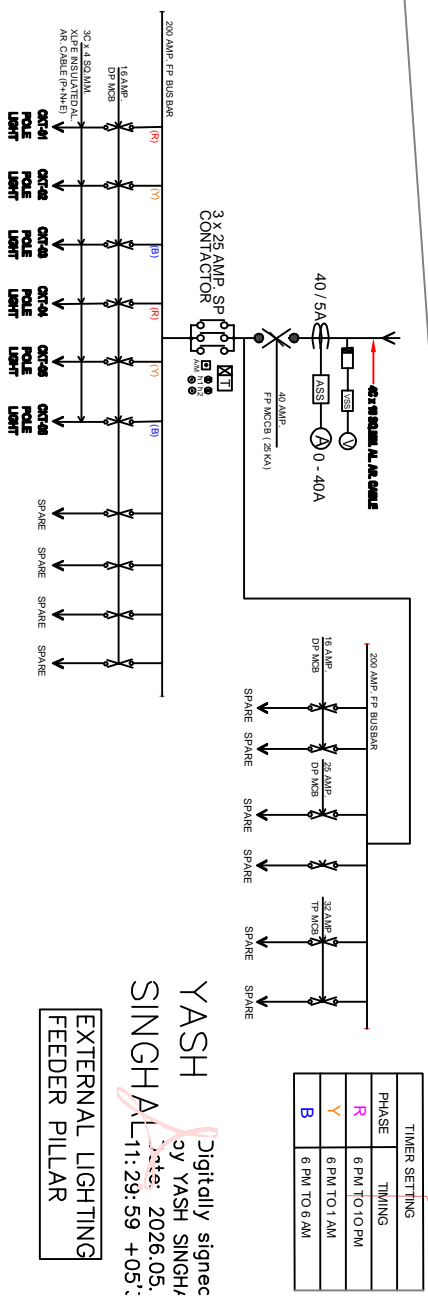

S. No.	SYMBOL	DESCRIPTION
1.	⊕	POLE LIGHT
2.	⊖	MAINTENANCE FREE EARTHING
3.	—	25 MM x 5 MM GI PLAT EARTHING STRIP
4.	⊠	TWO POLE STRUCTURE
5.	—	OVERHEAD ELECTRICAL SUPPLY

DEVELOPER
 M/S KADAMBA ESTATES PRIVATE LIMITED

Project Name :
 KADAMBA KUNJH
 PLOT NO GH-5 & 6, KOYAL ENCLAVE SCHEME GHAZIABAD :

ARCHITECT:
 modarchindia
 Caspi Consultants Pvt. Ltd.

SHYAM Digitally signed by SHYAM BIHARI VERMA Date: 2026.05.12:26:27 +05

YASH Digitally signed by YASH SINGH SINGHAL Date: 2026.05.11:29:59 +05

EXTERNAL LIGHTING FEEDER PILLAR