


24.00 M WIDE ROAD

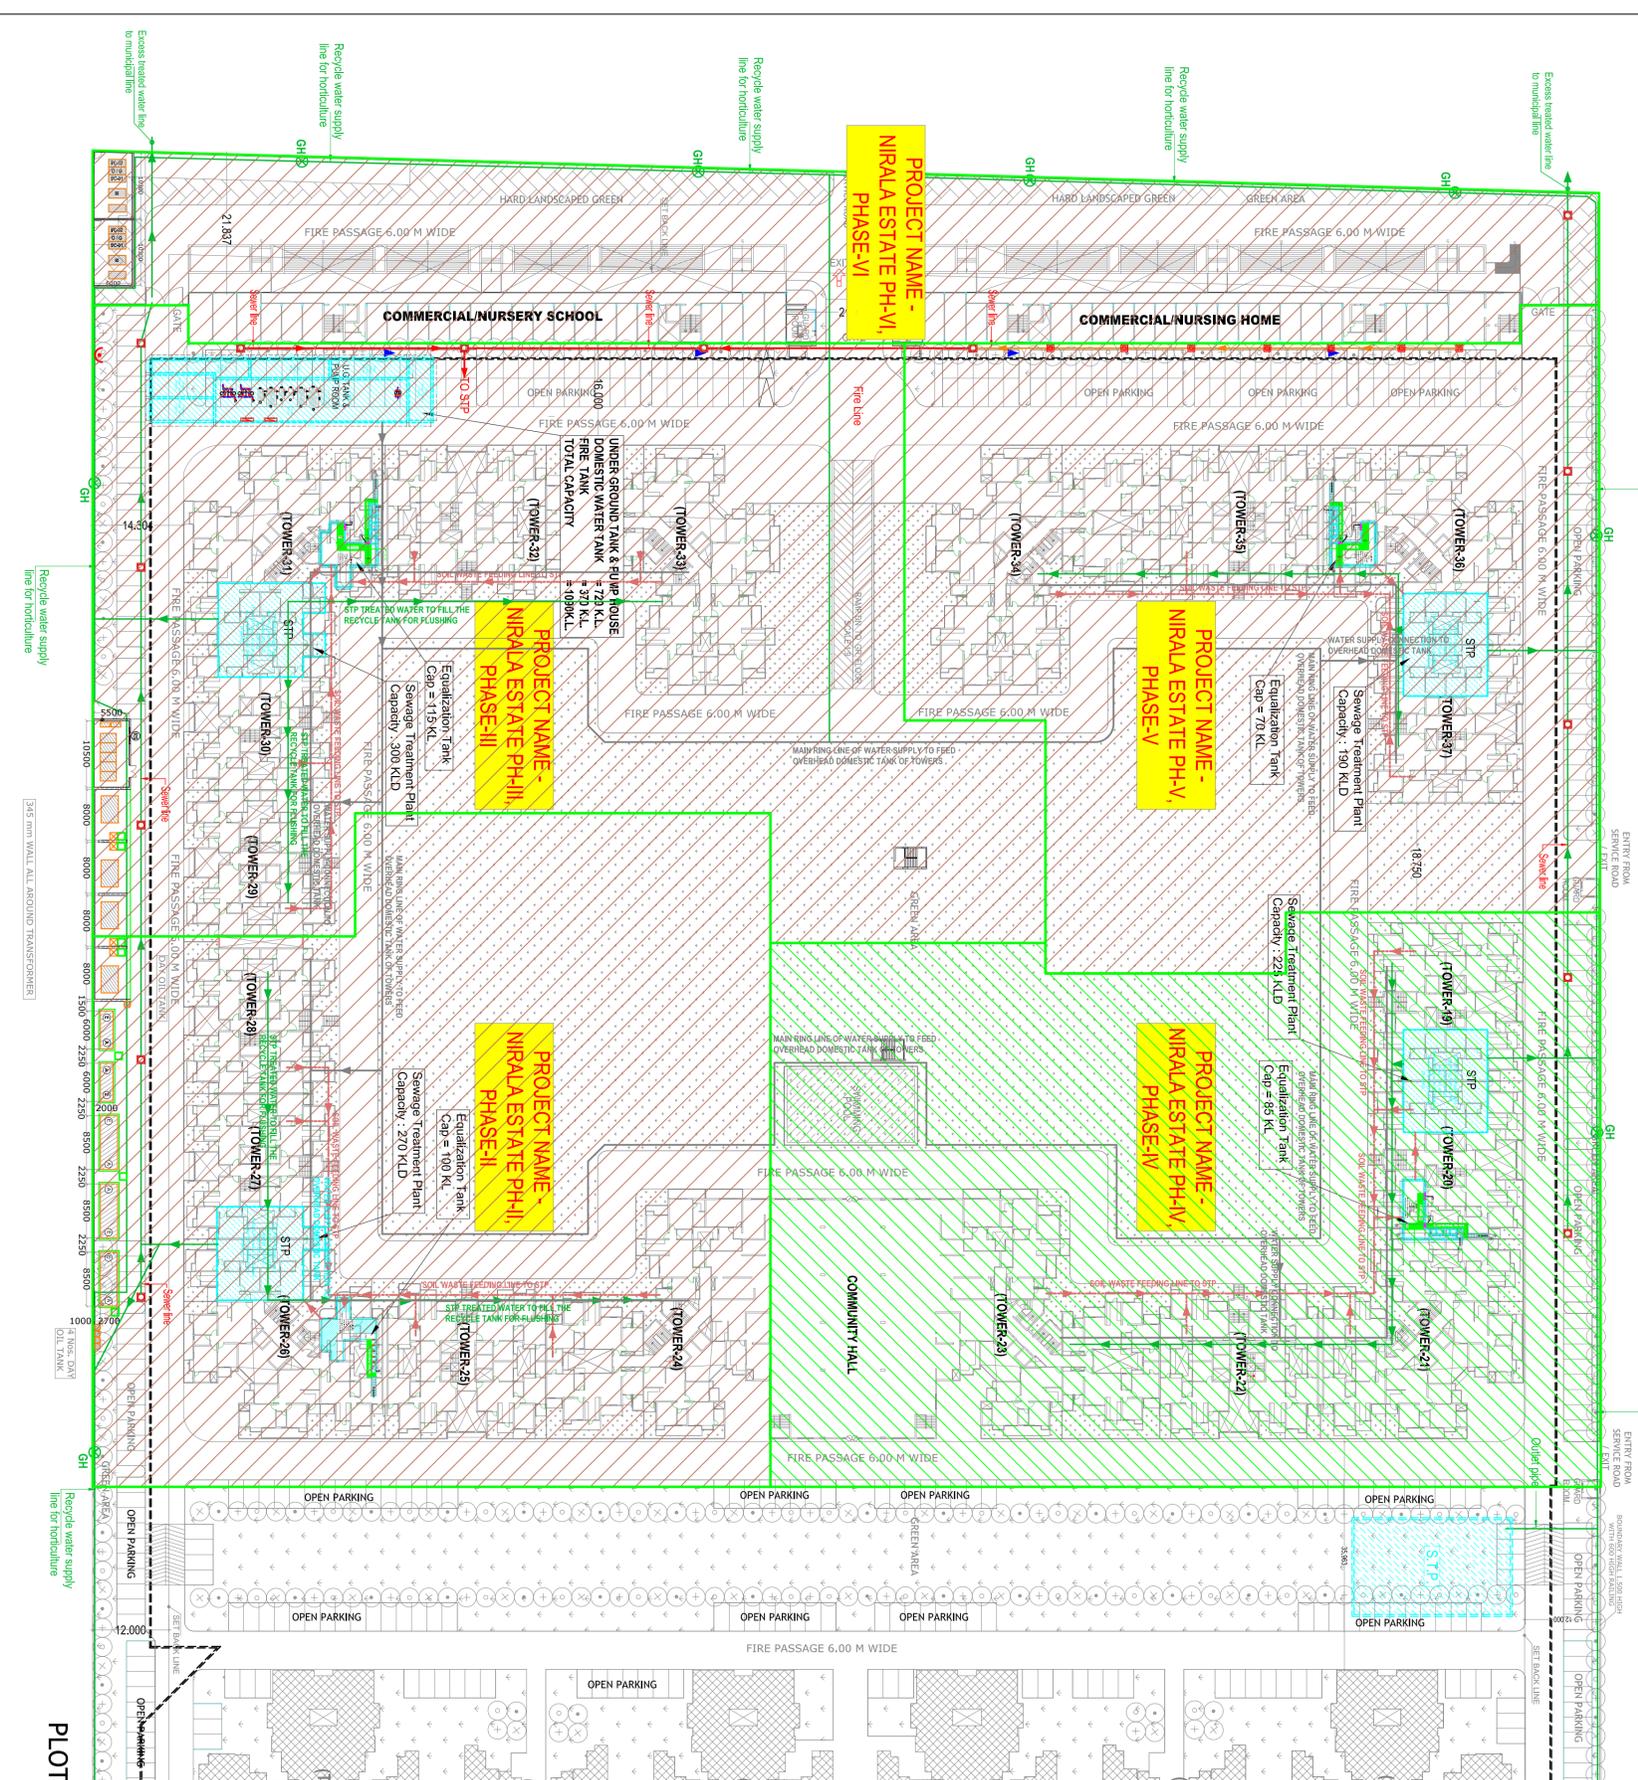

PLOT

**LEGEND :**

S.No.	SYMBOL	DESCRIPTION
1.	M.H.	MANHOLE
2.	SEWER LINE	SEWER LINE
3.	CATCH PIT	CATCH PIT
4.	UNDER GROUND PIPE DRAIN	UNDER GROUND PIPE DRAIN
5.	DOMESTIC WATER SUPPLY LINE	DOMESTIC WATER SUPPLY LINE
6.	MUNICIPAL WATER SUPPLY PIPE LINE	MUNICIPAL WATER SUPPLY PIPE LINE
7.	RECYCLED WATER SUPPLY LINE FOR FLUSHING & HORTICULTURE	RECYCLED WATER SUPPLY LINE FOR FLUSHING & HORTICULTURE
8.	PROPOSED TUBE WELL	PROPOSED TUBE WELL
9.	GARDEN HYDRANT	GARDEN HYDRANT
10.	BASEMENT RETAINING WALL	BASEMENT RETAINING WALL
11.	RAIN WATER HARVESTING	RAIN WATER HARVESTING
12.		

**LEGEND : FIRE SYSTEM**

S.No.	SYMBOL	DESCRIPTION
1.	FIRE LINE	FIRE LINE
2.	YH	VERTICAL HOSE REEL ASSEMBLY WITH 200S, 15 M LONG 63 MM DIA. PUMP HOSE PIPE & 1 NO. BRANCH PIPE WITH NOZZLE
3.	4 WAY FIRE BRIGADE INLET CONNECTION	4 WAY FIRE BRIGADE INLET CONNECTION
4.	BUTTERFLY VALVE	BUTTERFLY VALVE
5.	NON RETURN VALVE (CHECK VALVE)	NON RETURN VALVE (CHECK VALVE)
6.	MASKING CHAMBER FOR ISOLATING VALVE	MASKING CHAMBER FOR ISOLATING VALVE

rev. no.	date	revision
--	--	--

Project  
**NIRALA ESTATE AT GREATER NODDA**  
 PLOT NO. GH-04, TECHZONE - IV  
 GREATER NODDA, UP  
 FOR - M/S. NIRALA INFRA-TECH PVT.LTD

Title  
**LAYOUT PLAN (PHASE - II TO VI)**  
 subtitle  
**SEWERAGE DISPOSAL PLAN**

drawing released for  
 APPROVAL  RERA SUBMISSION  
 ADVANCE COPY  CONSTRUCTION

Drwg. no.  
**NIRALA / SUBMISSION / P 003**  
 Scale  
**1 : 500**

checked by  
**Anand Haswala**  
 designed by  
**Sanjay Goyal**

February 2021  
 architects  
**DEEPAK MEHTA & ASSOCIATES**  
 ARCHITECTS PLANNERS VALUERS LANDSCAPE & INTERIORS  
 14 & 2nd FLOOR, PLOT NO. 16, ABHISHEK PARK, U.S.C., MAYAPUR VIKAS PH - II,  
 DELHI - 110091, INDIA. TEL (011) : 4911-2271818, 491992919713,  
 Email: deepakmehta@deepakmehta.com Website: www.deepakmehta.com

Services consultant  
**Consummate Engineering Services (P) Ltd.**  
 1001, GATEWAY TO INDIA, SECTOR - 07, NOKIA TOWER,  
 GATEWAY TO INDIA, SECTOR - 07, NOKIA TOWER,  
 LKO. OFFICE: 8-1006, Sector, District, Greater Noida, Lucknow  
**cespi**  
 e mail : mail@cespi.in website : www.cespi.in