


SINGHAL DREAM CITY

(SAMAJWADI AVASIYA YOJNA)

SHEET NO-1

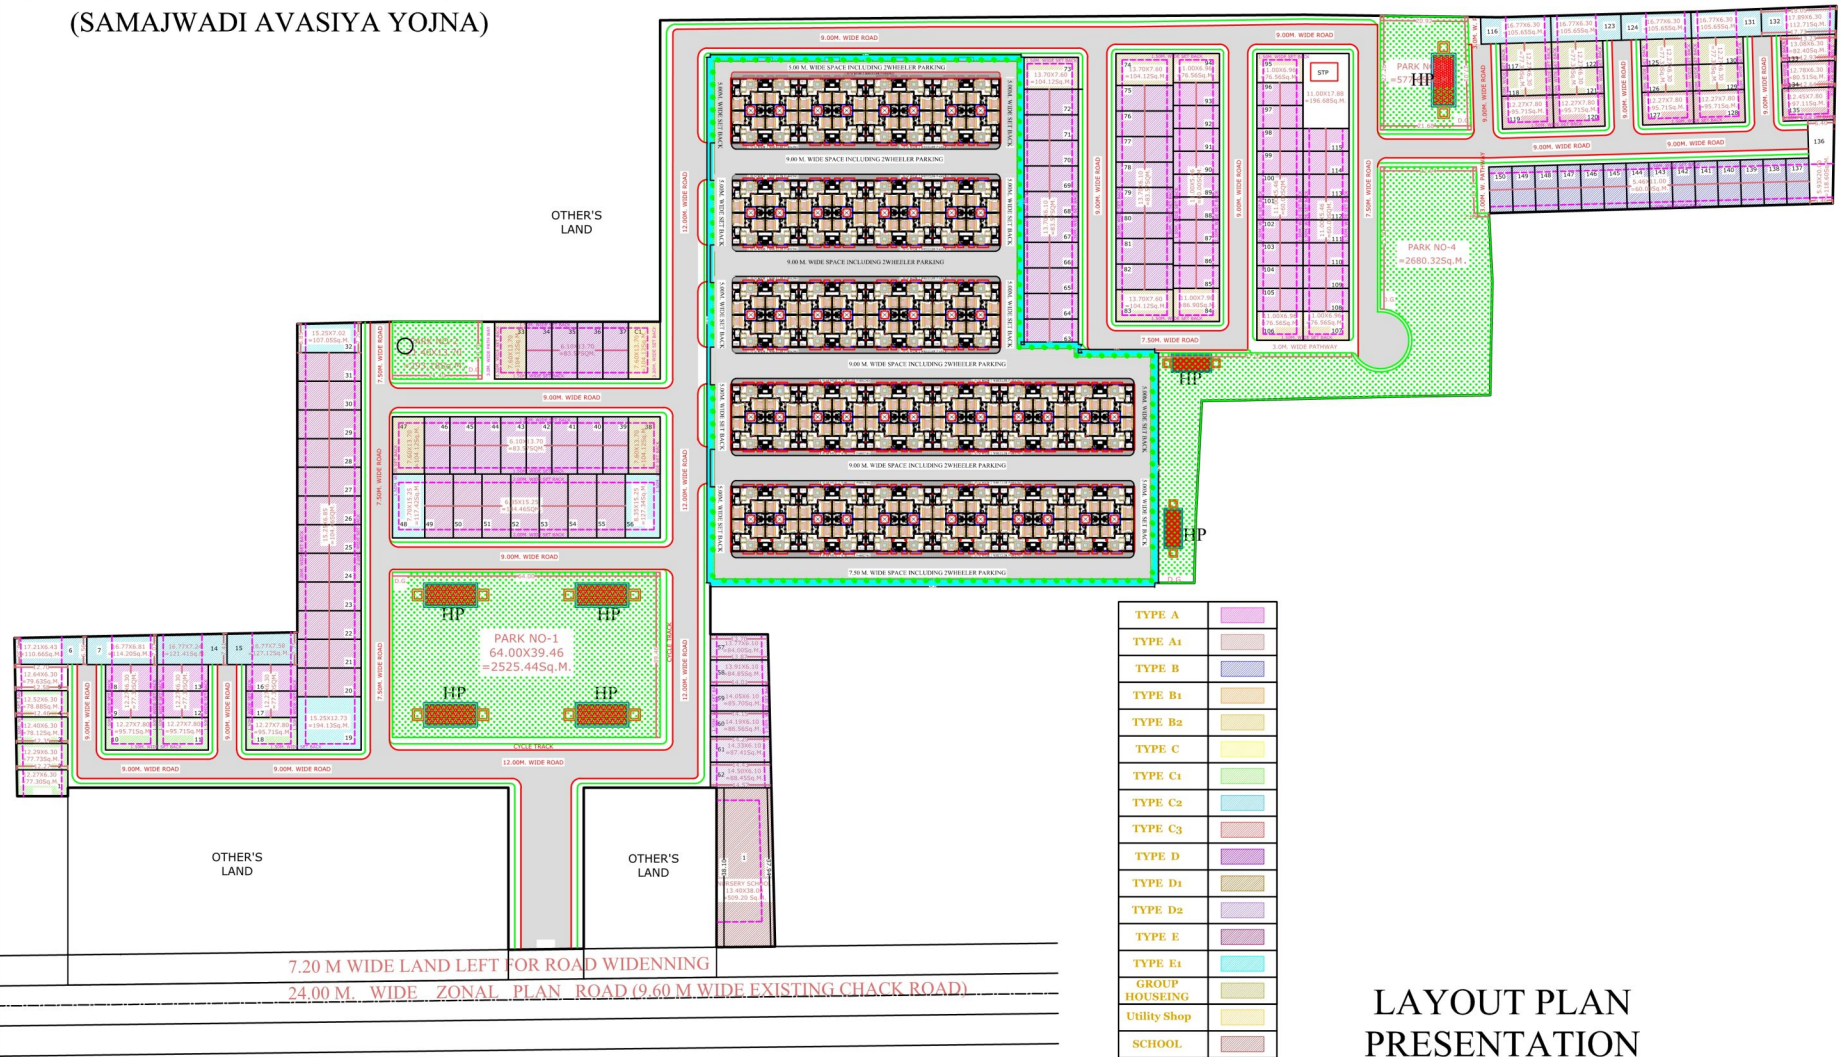

LAYOUT PLAN PRESENTATION

PROPOSED RESIDENTIAL LAYOUT PLAN OF SINGHAL DREAM CITY (SAMAJWADI AVASIYA YOJNA) SITUATED AT KHASRA No 187(P), 200(P), 201 & 202(P), AT MAUZA - LARAMADA, JAYPUR ROAD, AGRA.

North

SCALE - 1:600

DATE - 27-Jun-16

Owner's Sign M.R. INFRAESTET PVT. LTD.

SUBHAM SINGHAL
DIRECTOR

REFERENCE
PROPOSED CONST ☐
OTHERS PROPERTY ☐
DRAINAGE/ SEWAGE ☐

Engineer's Sign

Er. Daya Shanker Sharma
Chartered Engineer, Chartered Structural Engineer
D.C.E. (Hons), R.E. (Hons), M.B.A. (Finance) M.Tech. (Structures),
FIV, MIE (M-146423-4), MICE, MISE.

modconagra@gmail.com
w/modcon.in

Modcon A GROUP OF ARCHITECTS
ENGINEERS & VALUERS

Corp. Office: 303, 3rd Floor, Maruti Tower, Sanjay Place, Agra. +91-9837522511
Regd. Office: G-5 Kaveri Center, Sanjay Place, Agra. +91-562-2522511